
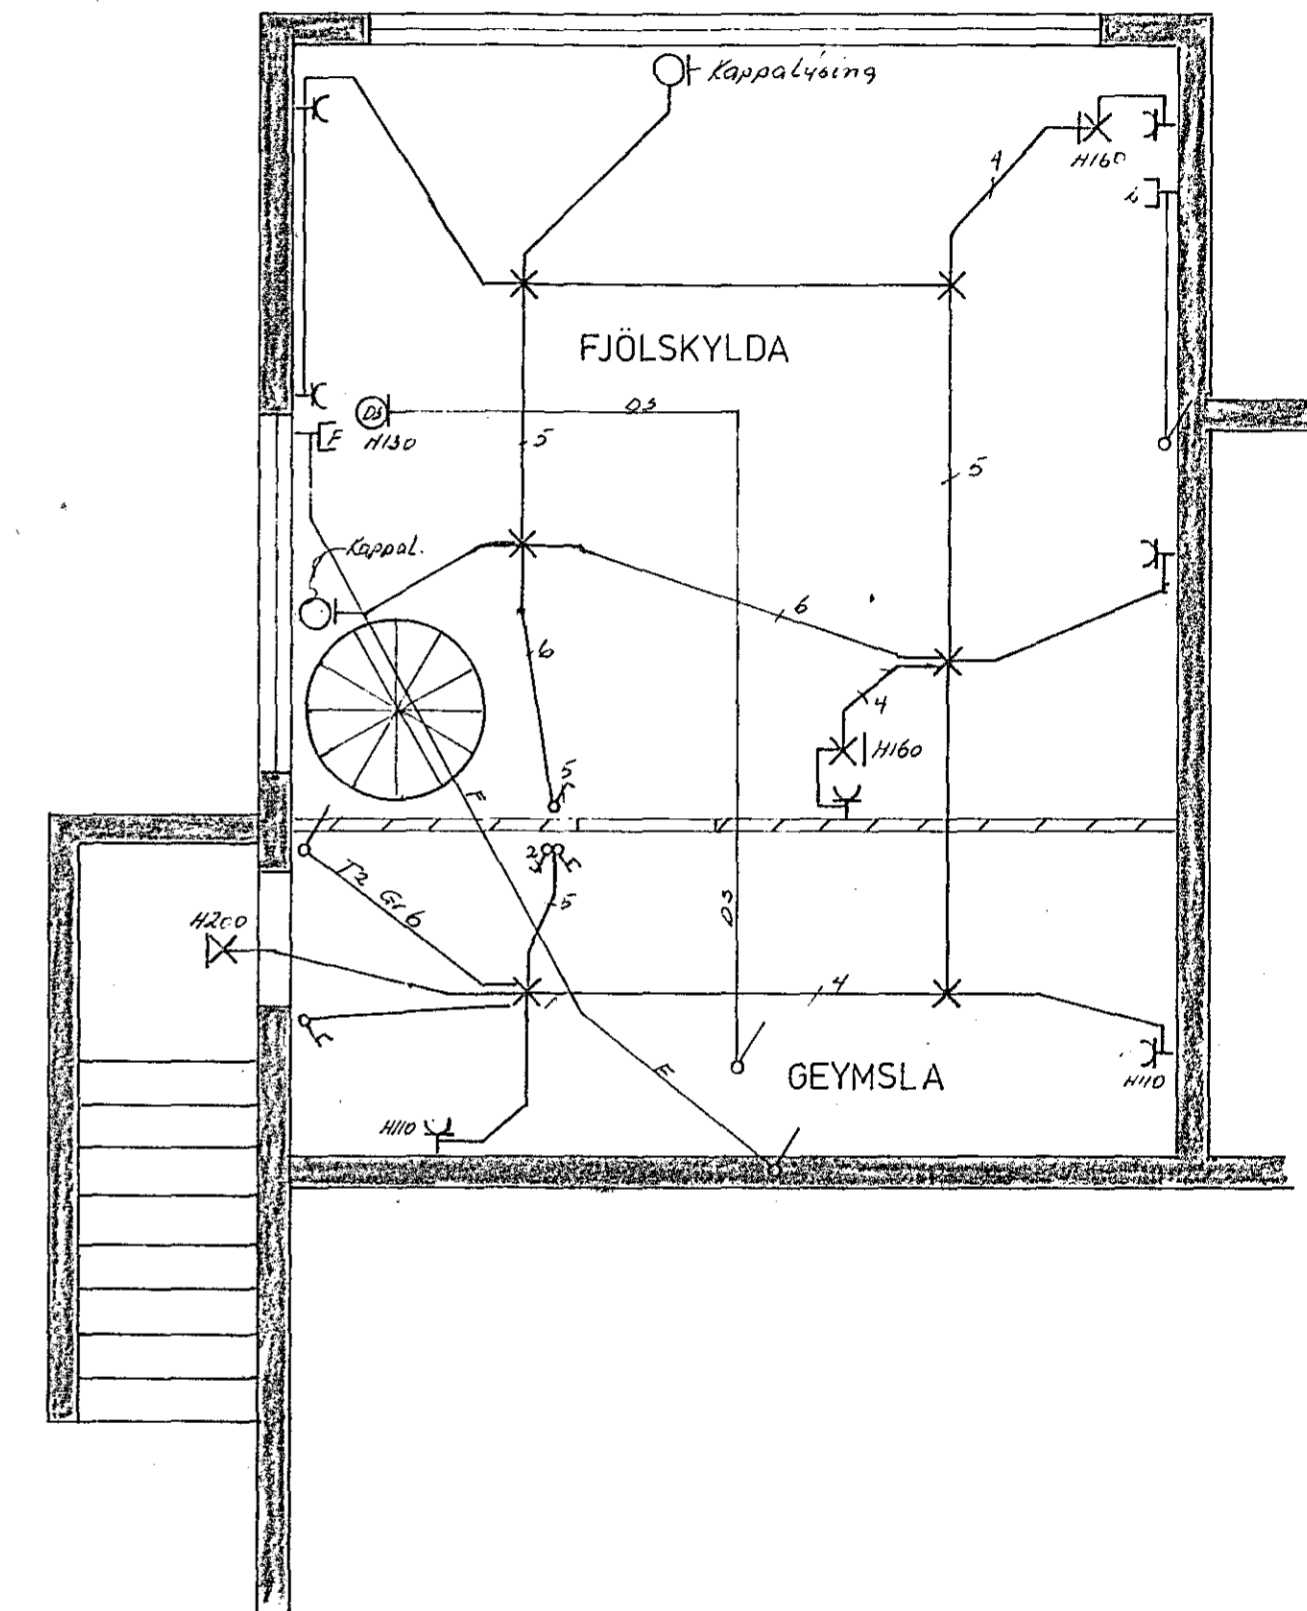


antök samþykki 29.11. 1982
 f.h. RAÚVEITU HAFNARJARDAR
 Albert Kristjánsson

Húsveita nr. 202 Teikn. nr. 2107
 Samþykkt þ. 29/11 1982
 f.h. RAÚVEITU HAFNARJARDAR
 Eftirlitsmaður rafhlagna

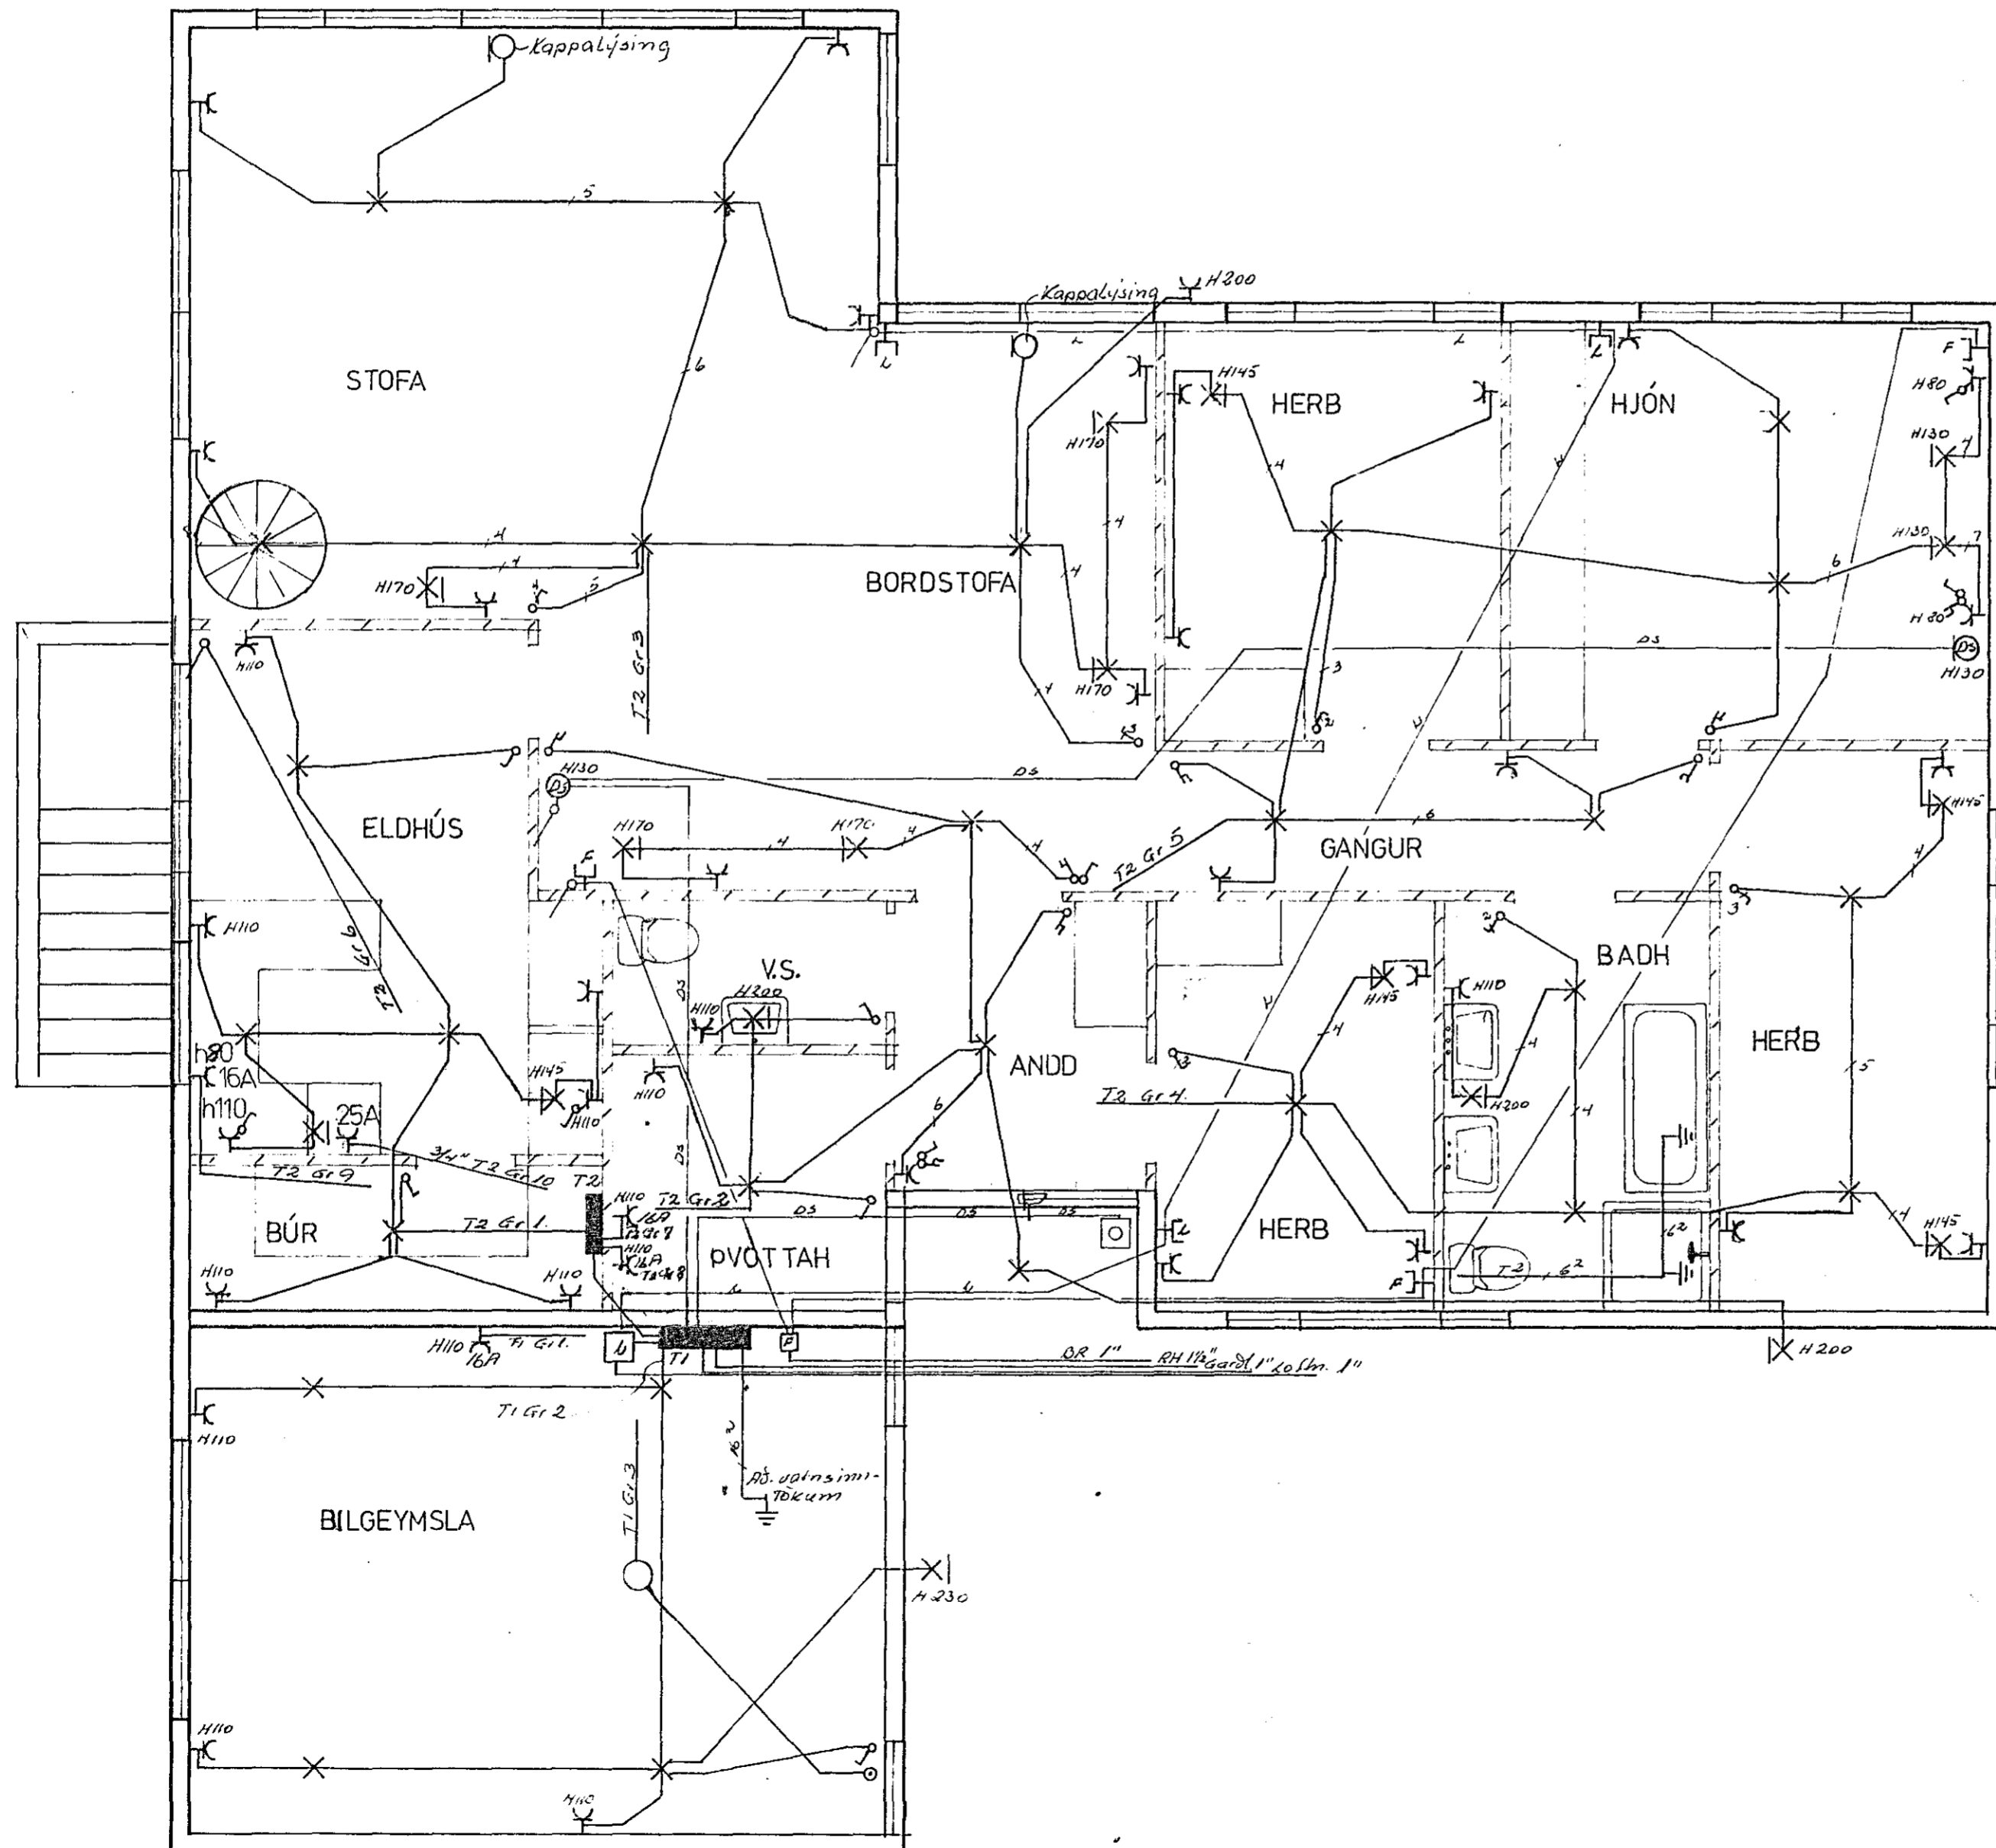

2107

SVALBARD 13		
RAFLAGNATEIKNING		KVARDI 1:50
HÆD	TEIKN NR 015	BLAD 1 AF 2
JÓN OG JENS S 54160. 52829	dags 10, 82	TEIKNAD JE