


B ← (A) (B) (C) (D) (E) (F) (G)

→ A

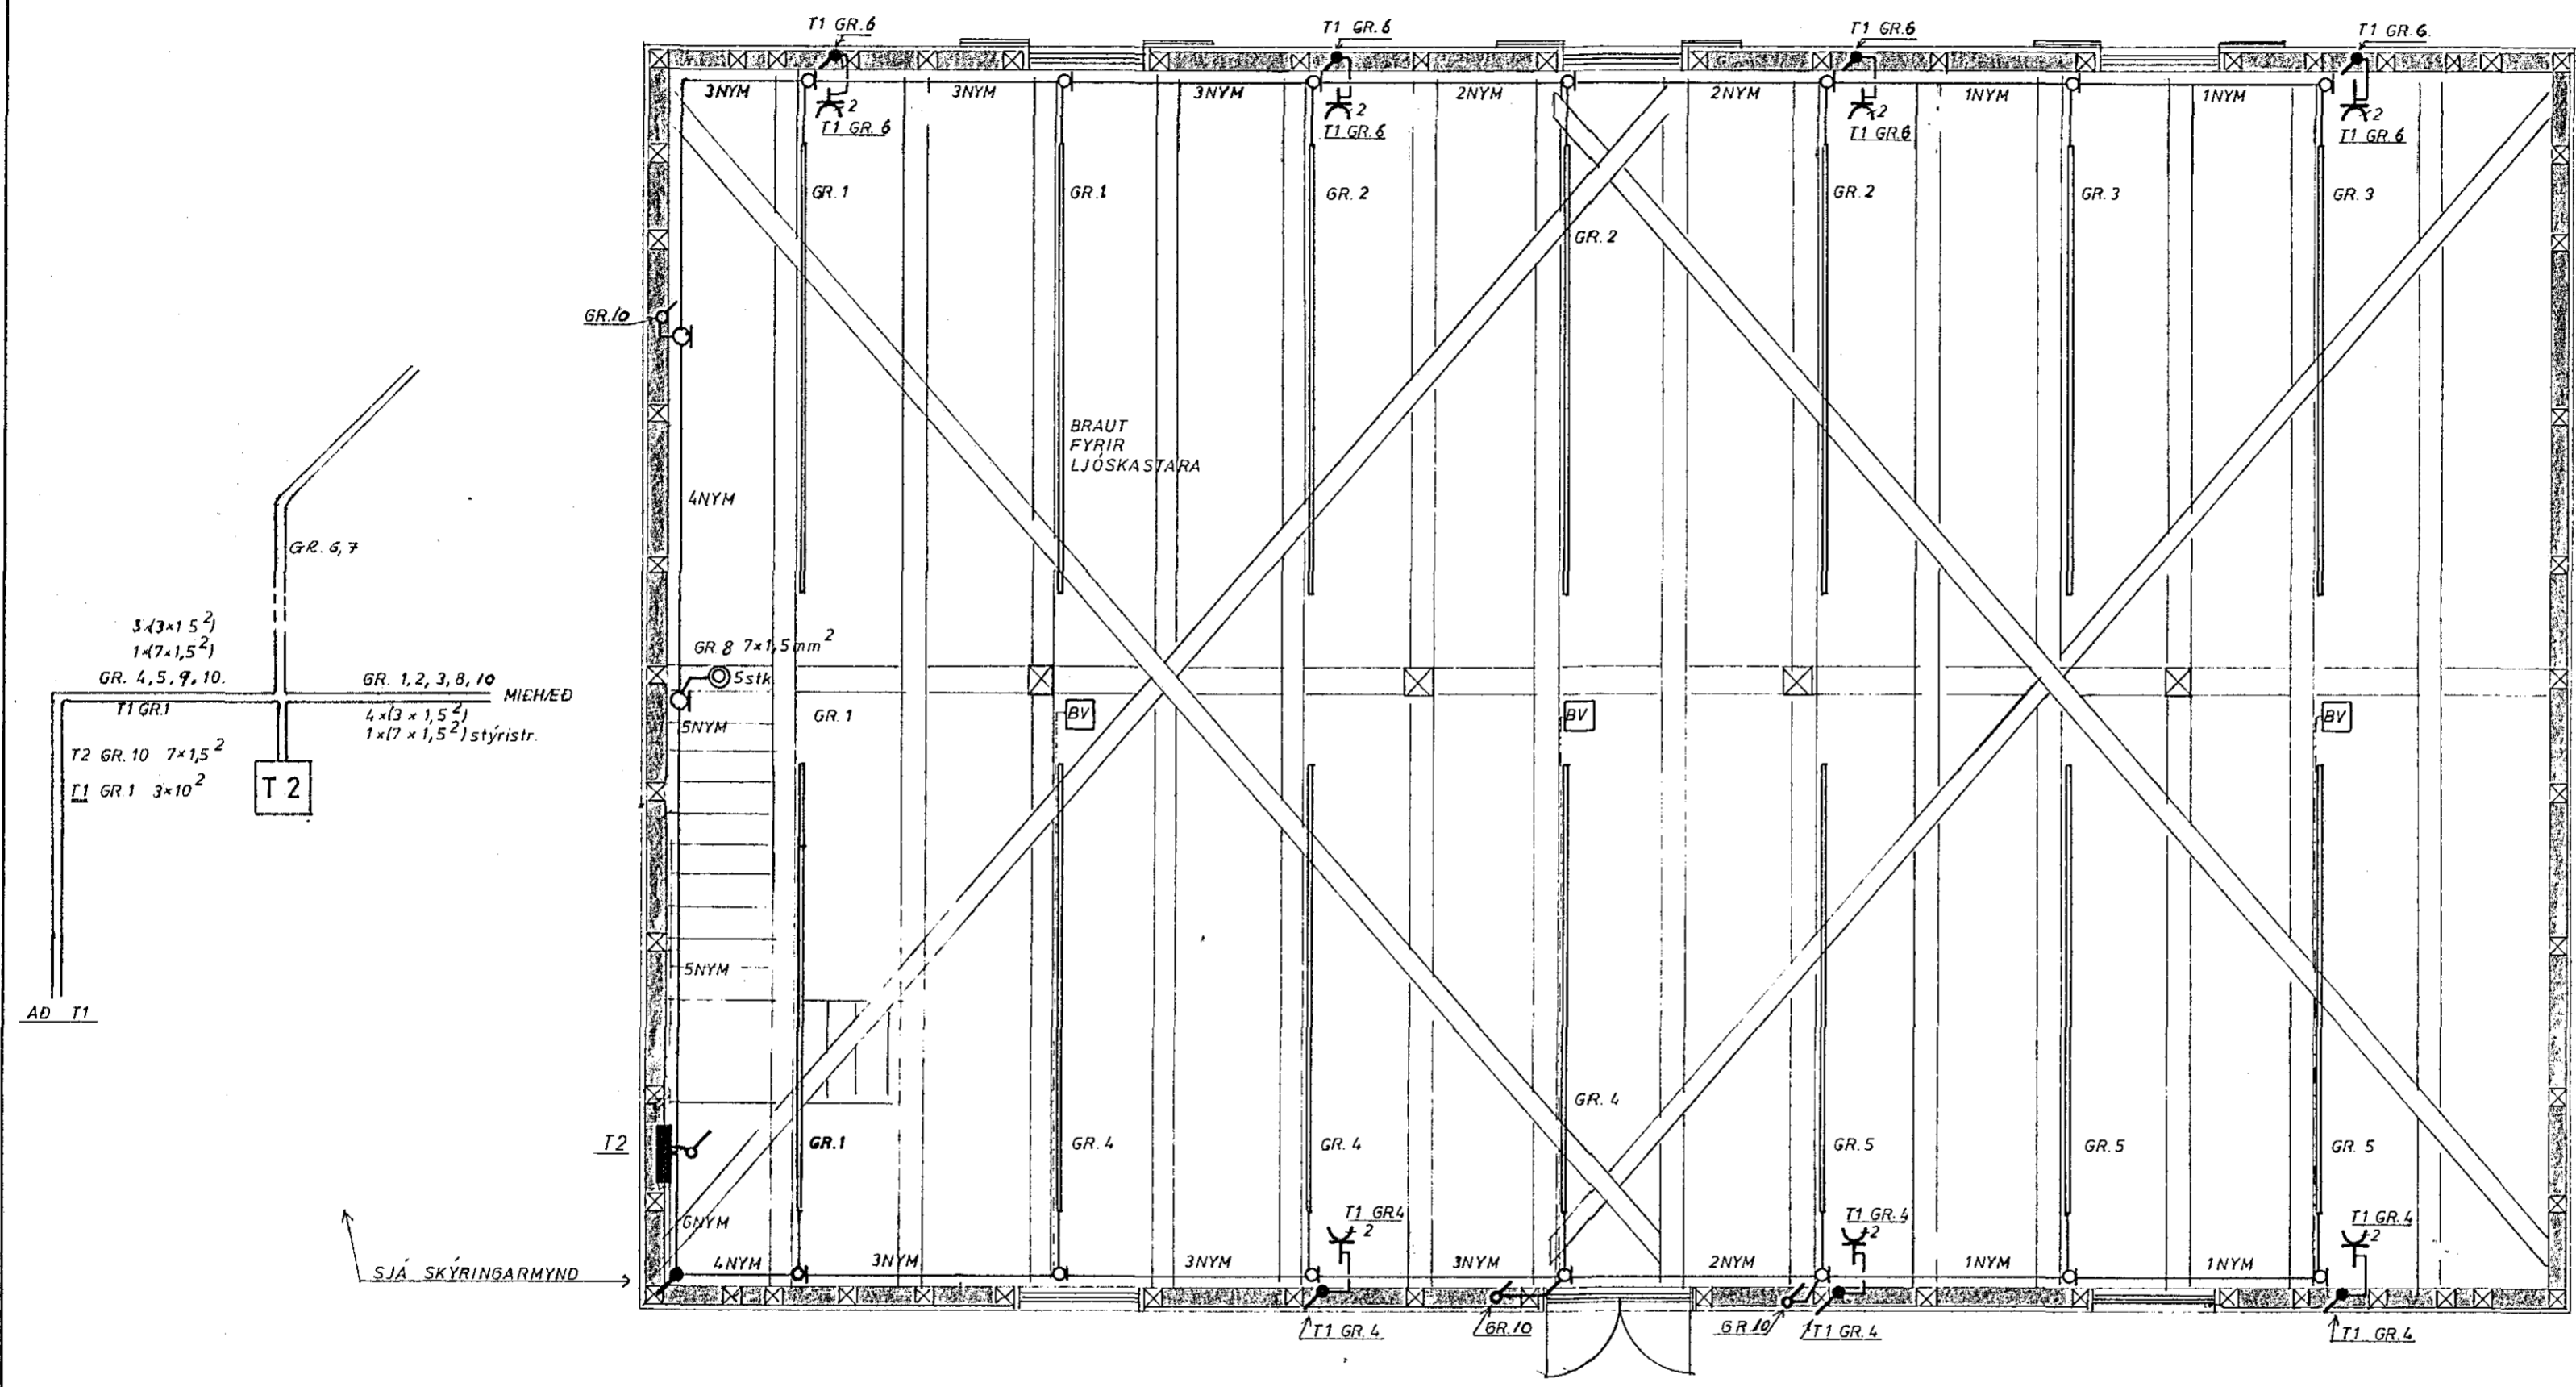

→ A

B ←

(A) (B) (C) (D) (E) (F) (G)

①

②

SJÓMINJASAFN Bryde-pakkhús

RAFLÖGN
MIÐHÆÐ - EINLÍNEMYND

V-6

Gudmundur Gunnarsson raftæknir,
Suðurlhvarfmi 6,
Hafnarfirdi. Sími 53336.

| | |
|--------------------|----------------------------|
| HANNAÐ: GUDM. G | MKV 1:50 |
| TEIKNAD " " | DAGS MÁRZ APRIL 1982 |
| YFIRF " " | BLAÐ 2 AF 7 |

Gudmundur Gunnarsson