


RAFLAGNATEIKN. 1. Hæð
M. 1:50.


PLP 1"
Sími
PLP 1 1/2"
2 x 1"
FinnTak. R.H.

T.2. J.B.P. 112/7.

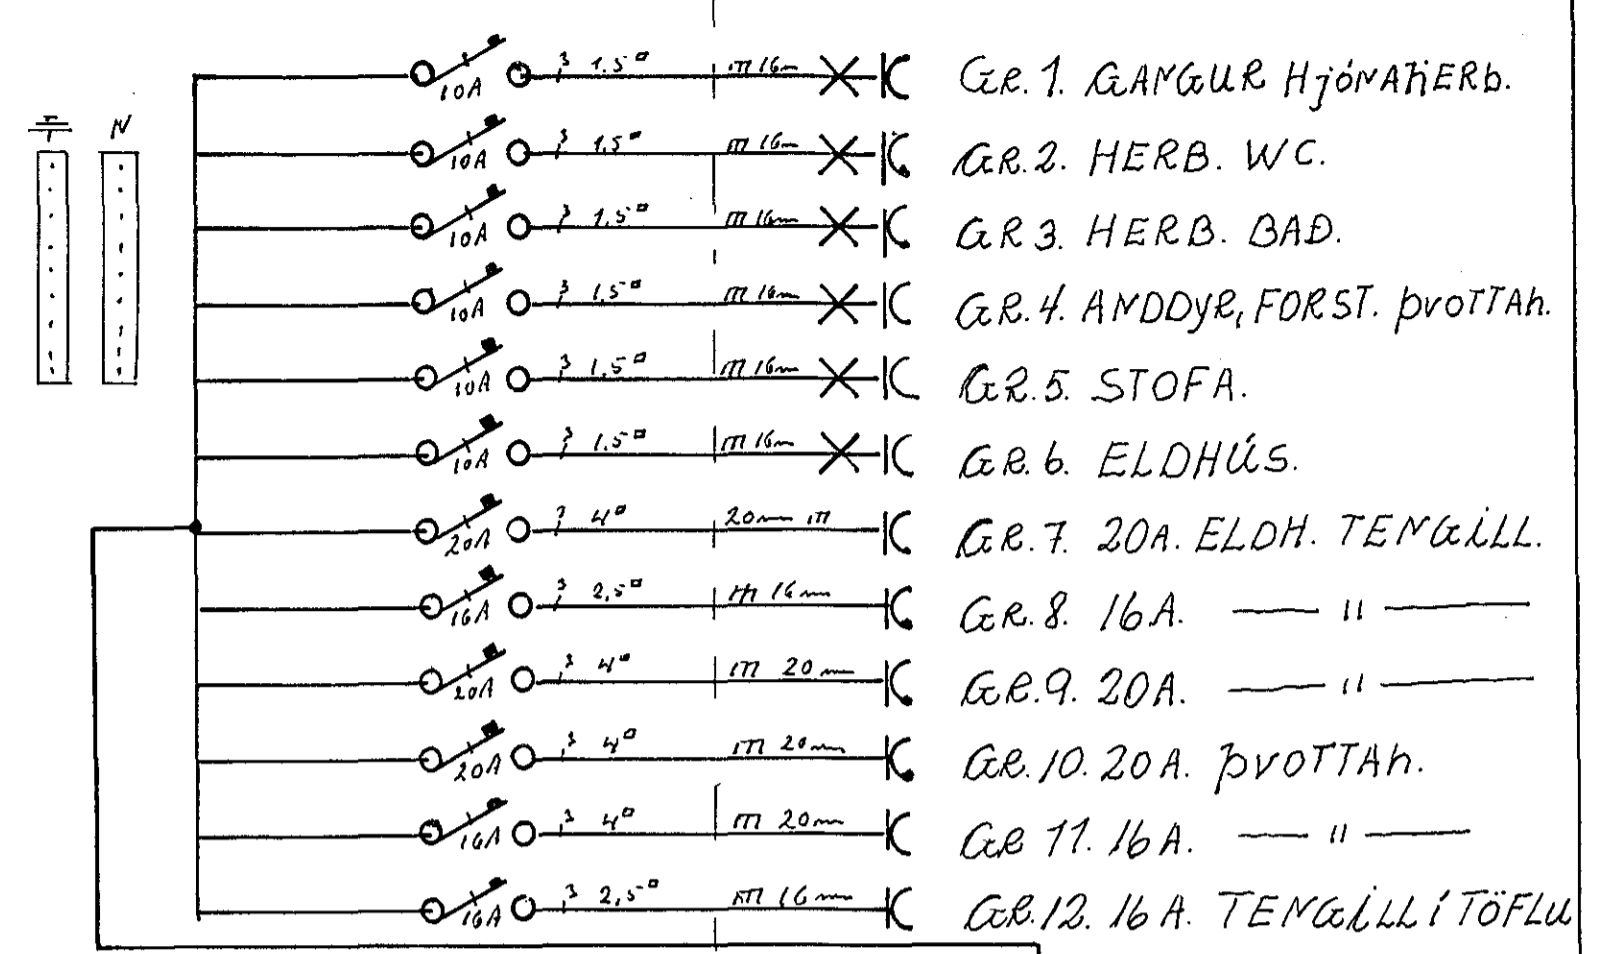


- GR.1. GAMBUR HJÓMAHERB.
- GR.2. HERB. WC.
- GR.3. HERB. BAD.
- GR.4. AMDDYR, FORST. ÞVOTTAH.
- GR.5. STOFA.
- GR.6. ELDHÚS.
- GR.7. 20A. ELDH. TENGILL.
- GR.8. 16A. — " —
- GR.9. 20A. — " —
- GR.10. 20A. ÞVOTTAH.
- GR.11. 16A. — " —
- GR.12. 16A. TENGILL Í TÖFLU

T.1. J.B.P. 114.

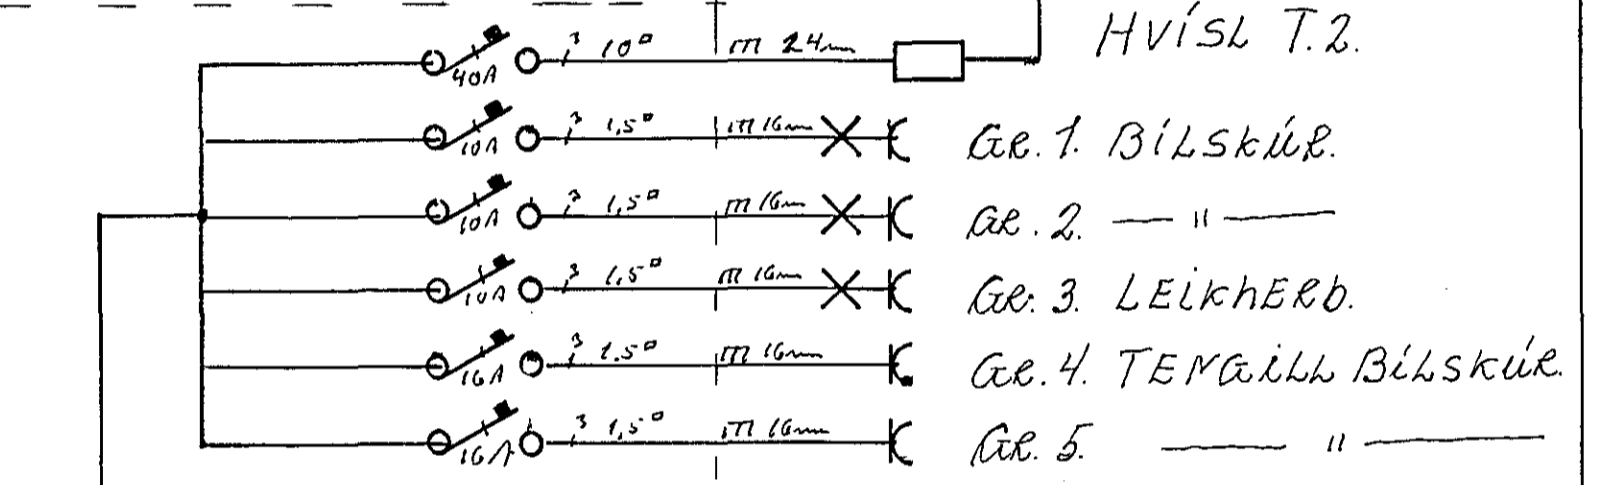

- HVÍSL T.2.
- GR.1. Bilskúr.
- GR.2. — " —
- GR.3. Leikherb.
- GR.4. Tengill Bilskúr
- GR.5. — " —

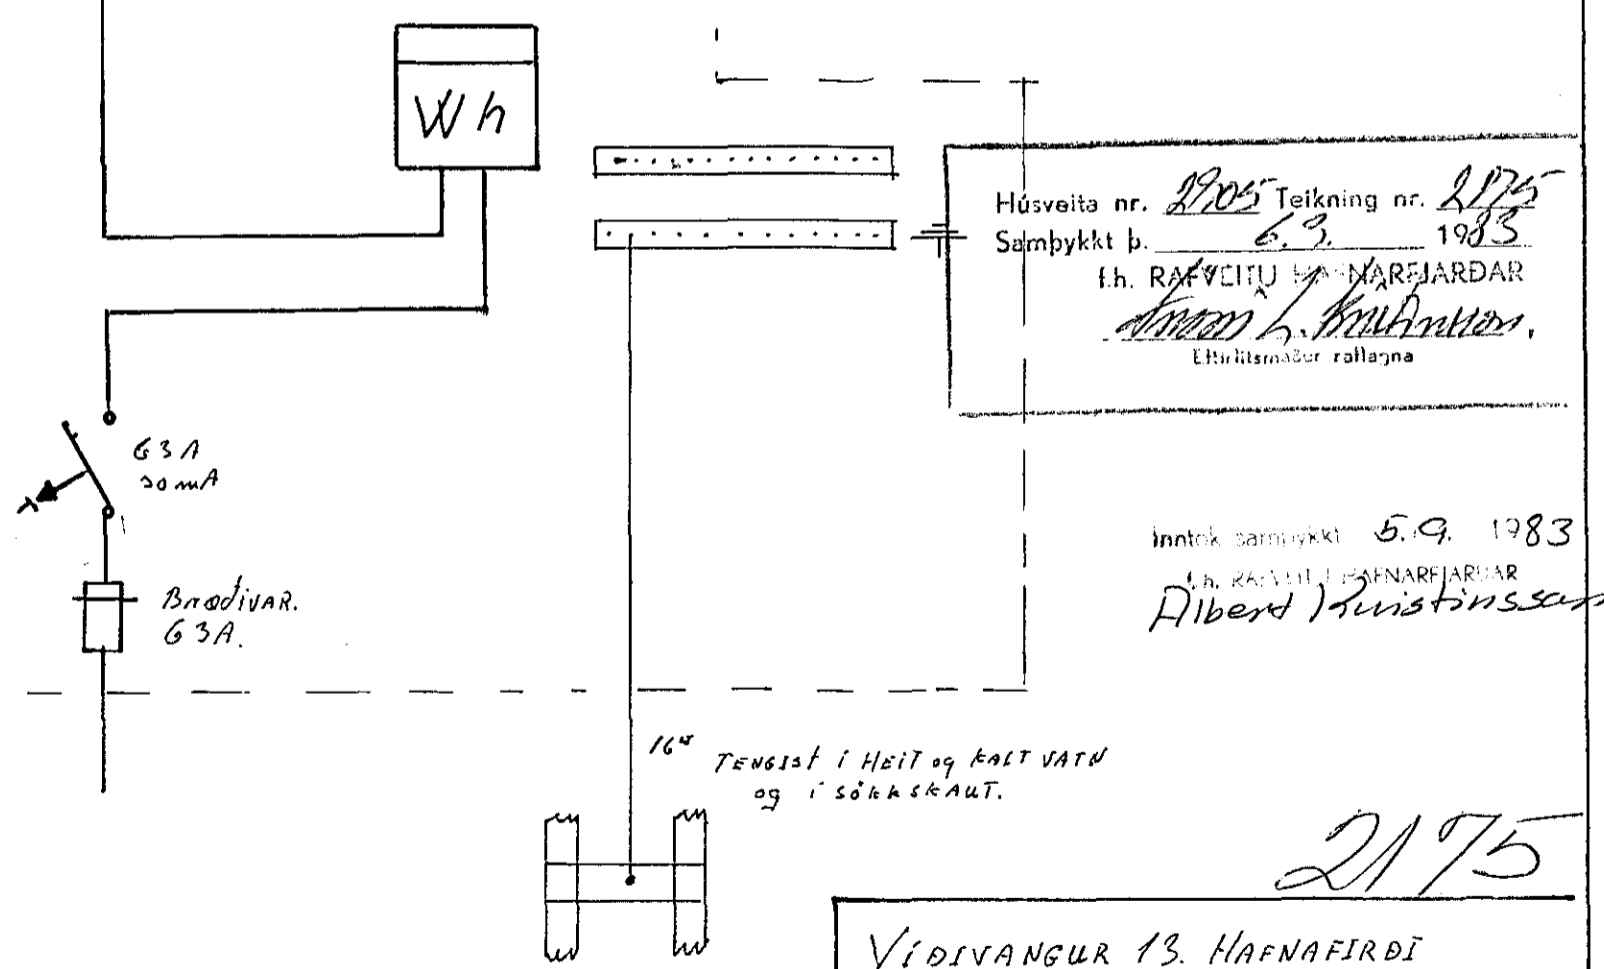

Húsvæita nr. 2175 Teikning nr. 2175
Samþykkt þ. 6.3. 1983
f.h. RAÞVÉITU L. HANNAFJARÐAR
Alfred Kristjánsson
Eðritunarmáttullarinn

Inntök samþykkt 5.9. 1983
f.h. RAÞVÉITU L. HANNAFJARÐAR
Alfred Kristjánsson

2175

VIÐVANGUR 13. HAFNAFIRÐI	
RAFLAGNATEIKN. 1.H.	PAGSET 1/7 1983
EIMLÍNNUMYND, T.1. T.2.	TEIKN. 106
<i>Kristján Ó. Þórisson</i>	BLAÐ 1 af 2.
	Sími 66 831