



V1 V2 V3 V4 V5 V6 V7 V8

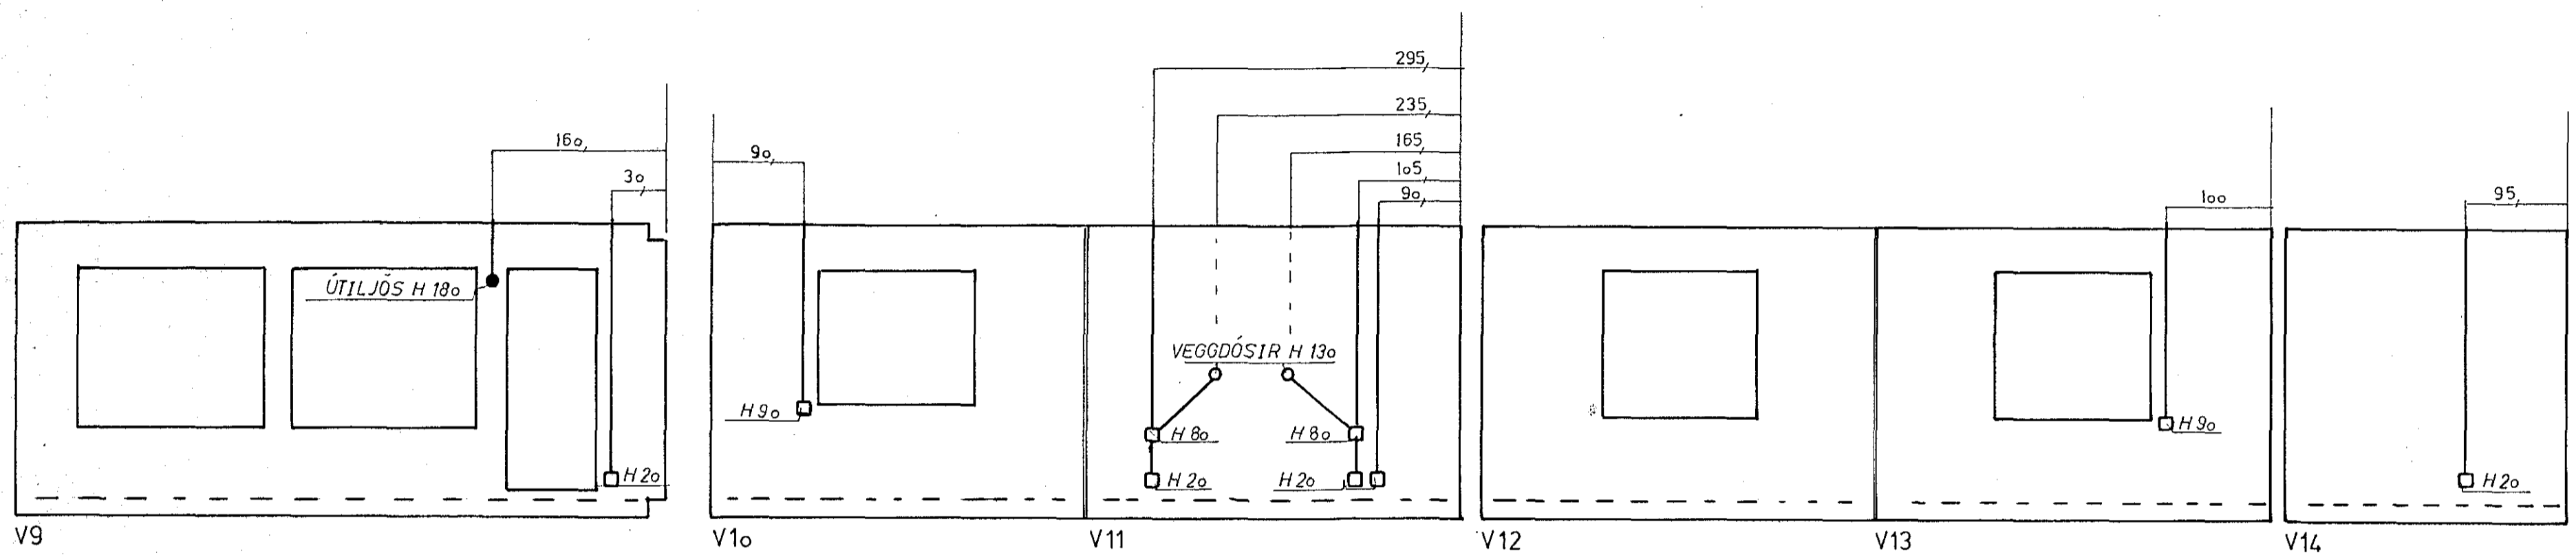

V9 V10 V11 V12 V13 V14

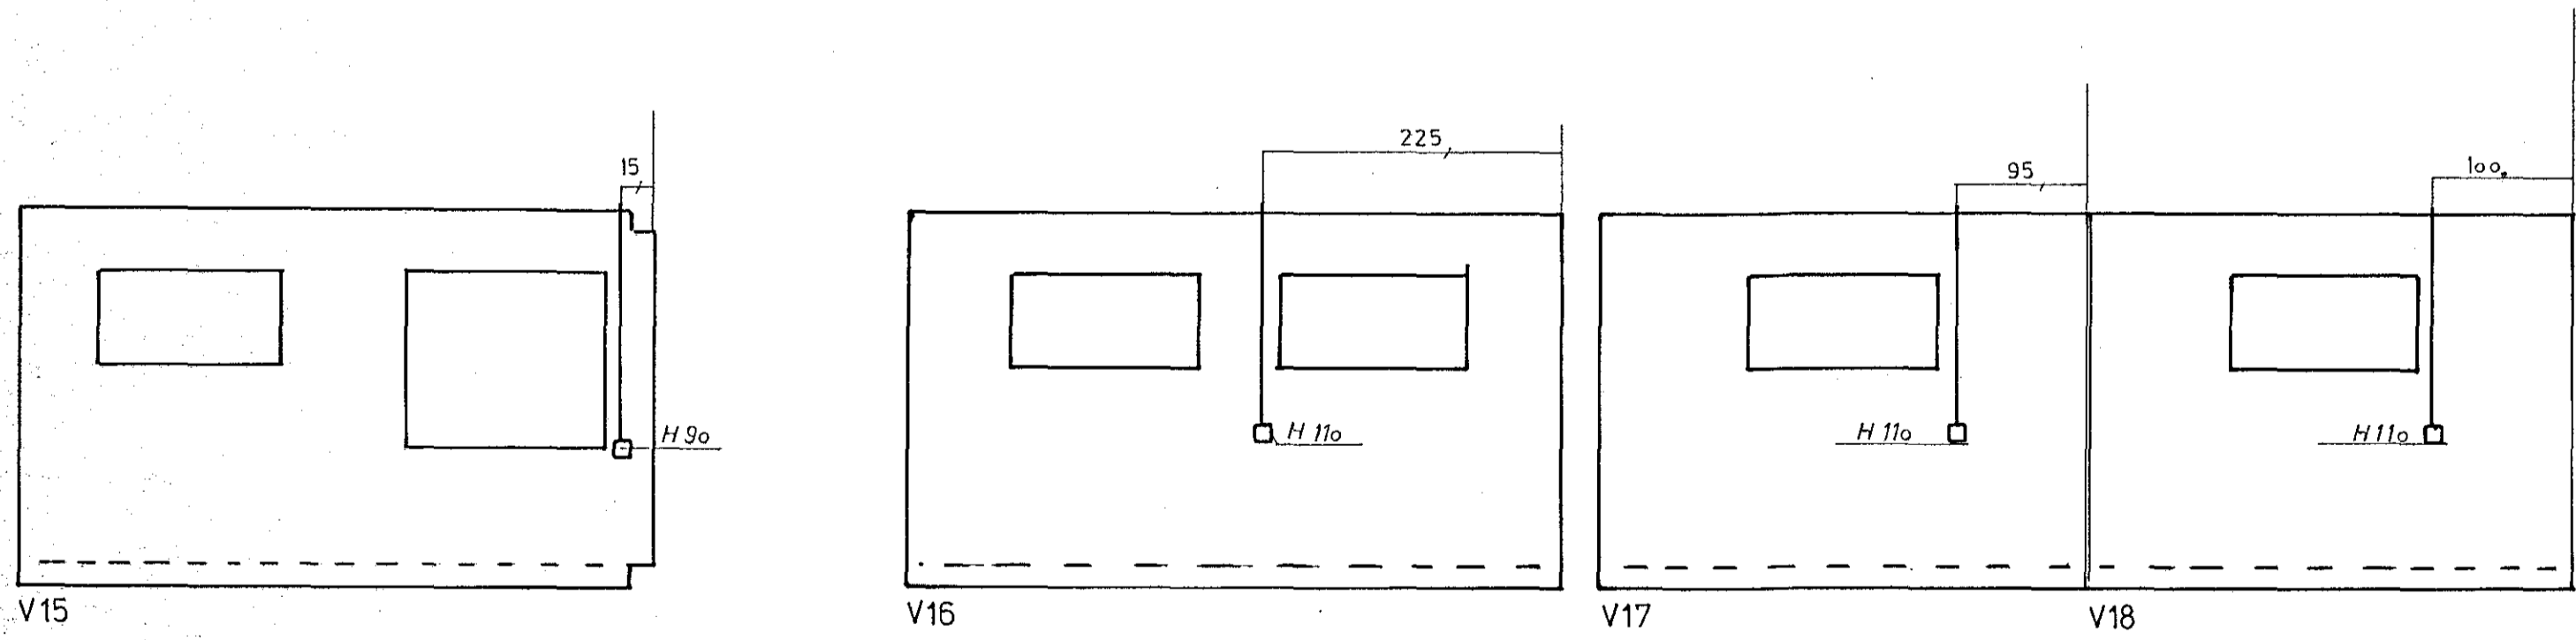

V15 V16 V17 V18

ROFA TENGLA SÍMA OG LOFTNETS DÓSIR

RAFLÖGN ÚTVEGGIR

EINIBERG 29 HAFNAFIRÐI



TEIKNING NR.: 138-84 2 AF 5
 DAGSETNING: JÚNÍ '84
 BREYTT:
 KVARDI: 1:50
 TEIKNAD: BRAGI ÞÓR