



TÖFLUR ÚTLIT
1:10

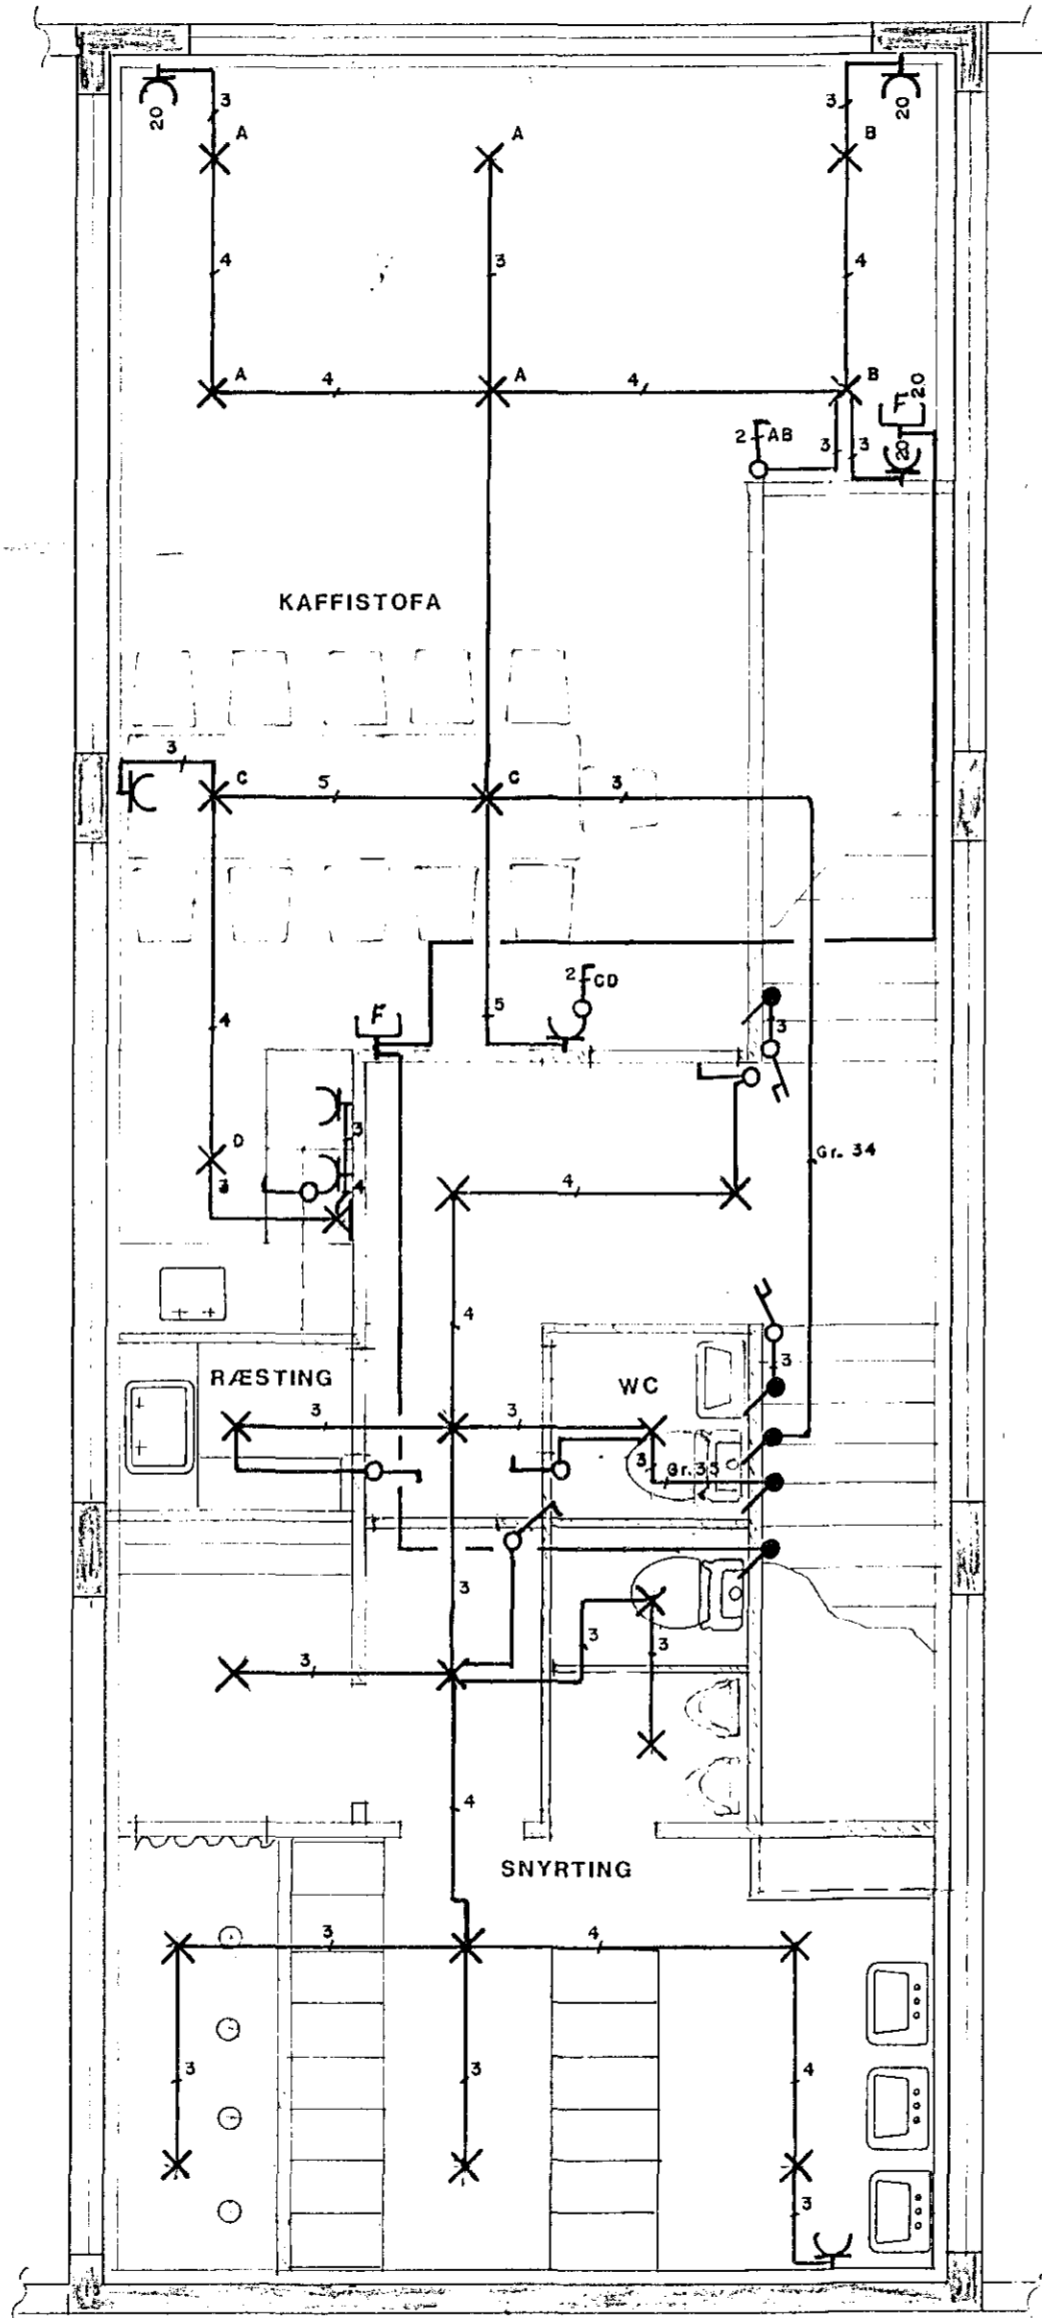


1:50

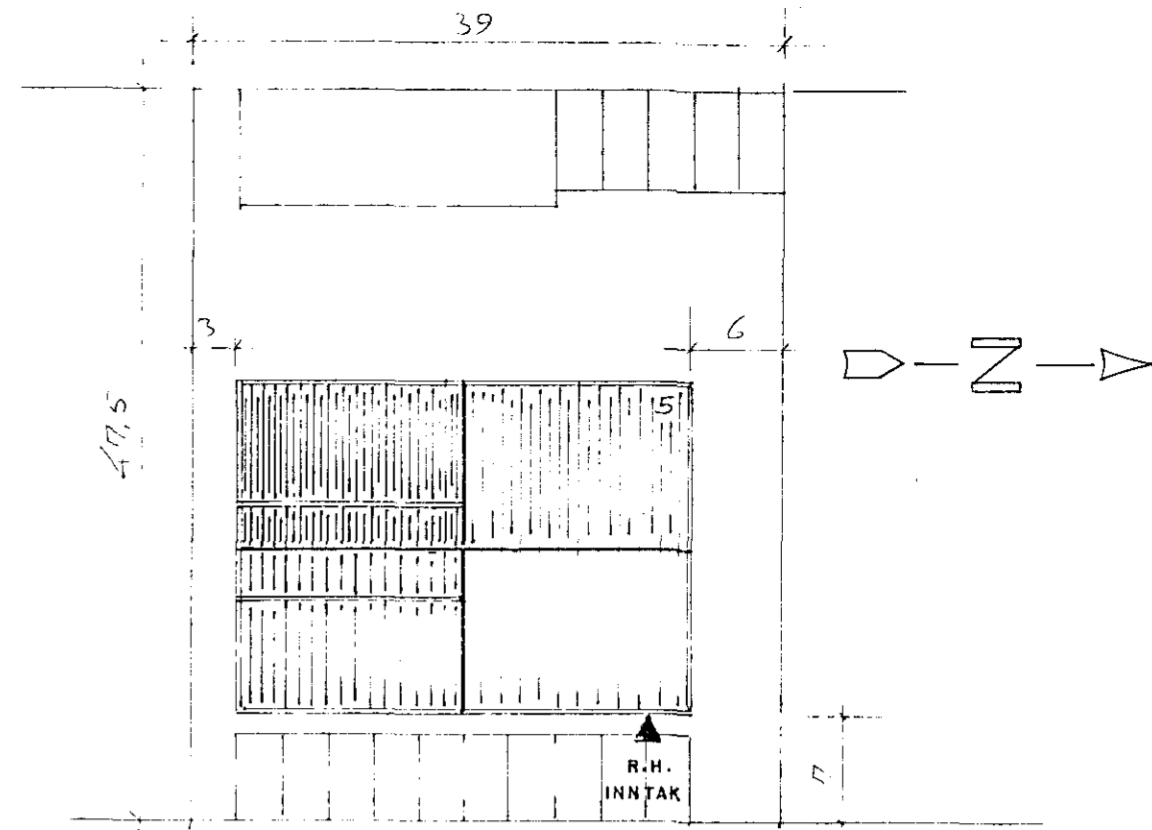


KAPLAHRAUN

1:500

AFSTADA

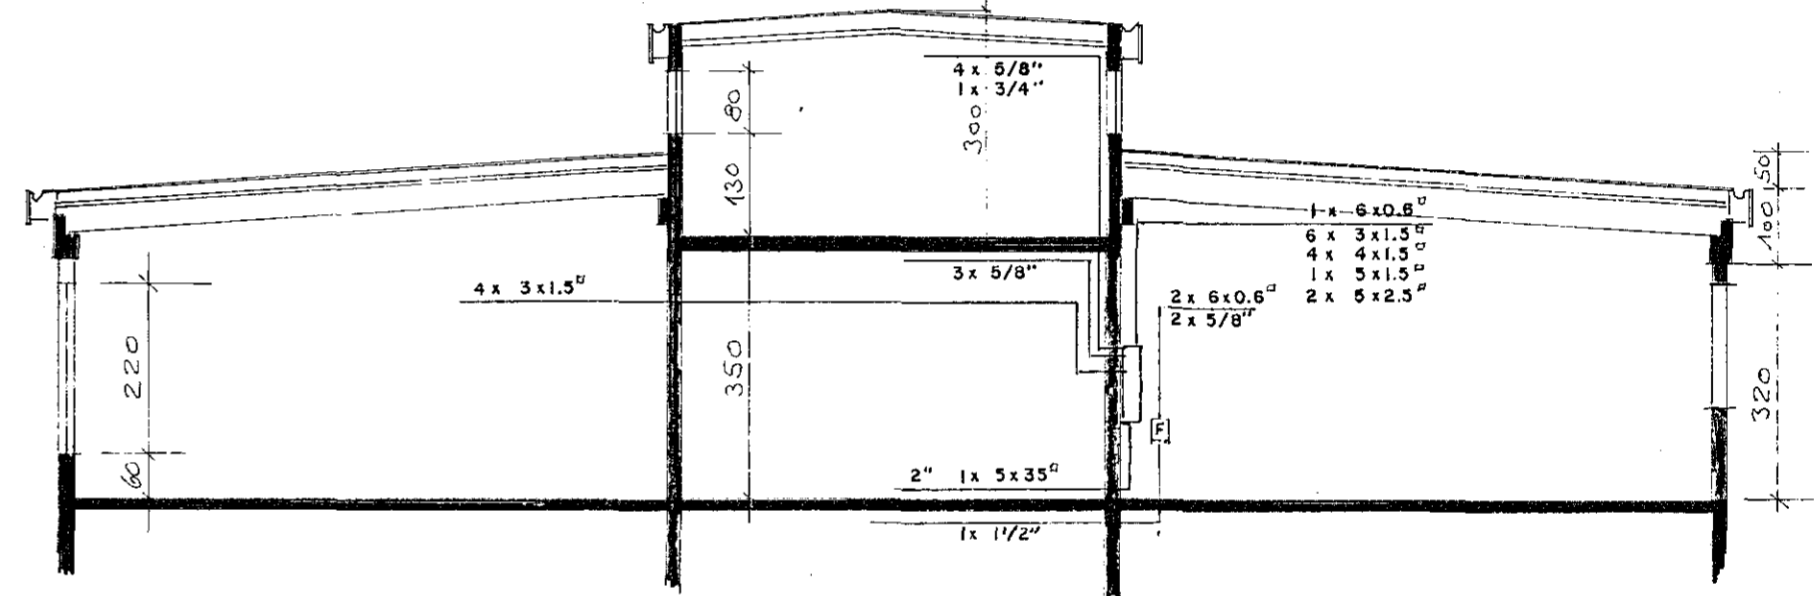

B-B

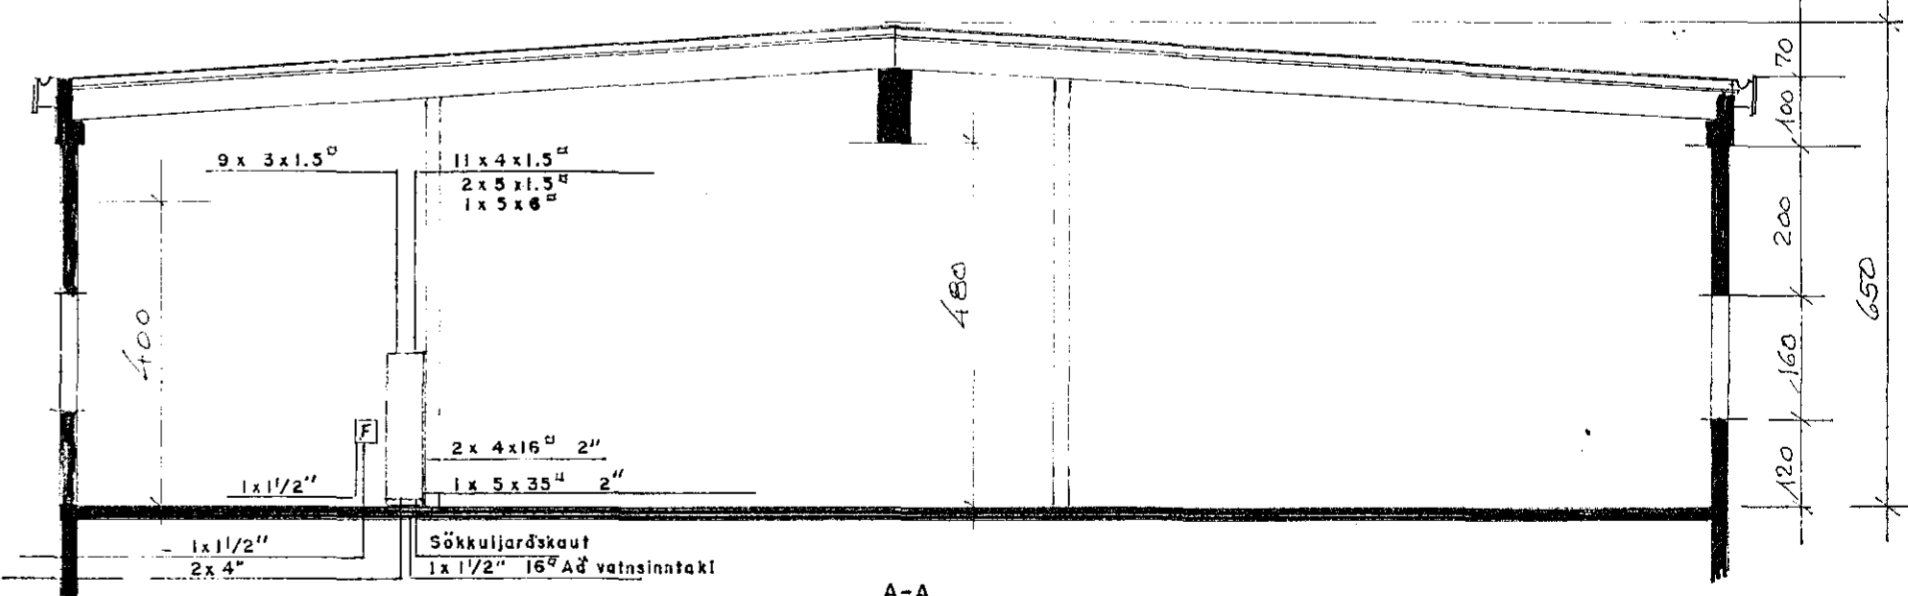

A-A

1:100

SNID

RAFLÖGN		
HANNAD	BG	Málmsm. HELLA
TEKNAD	JFL	Kaplahraun 5
YFIRFARID	GRUNNMYND EFRI HÆÐ AFSTÖÐUMYND, SNID	
SAMPYKKT	M	TÖFLUR
		DAGS. SEPT. 1984

BIRGIR GUÐMANNSSON MTFI
RAFMAGNST/EKNIFR.