



A-A skurður 1:100.

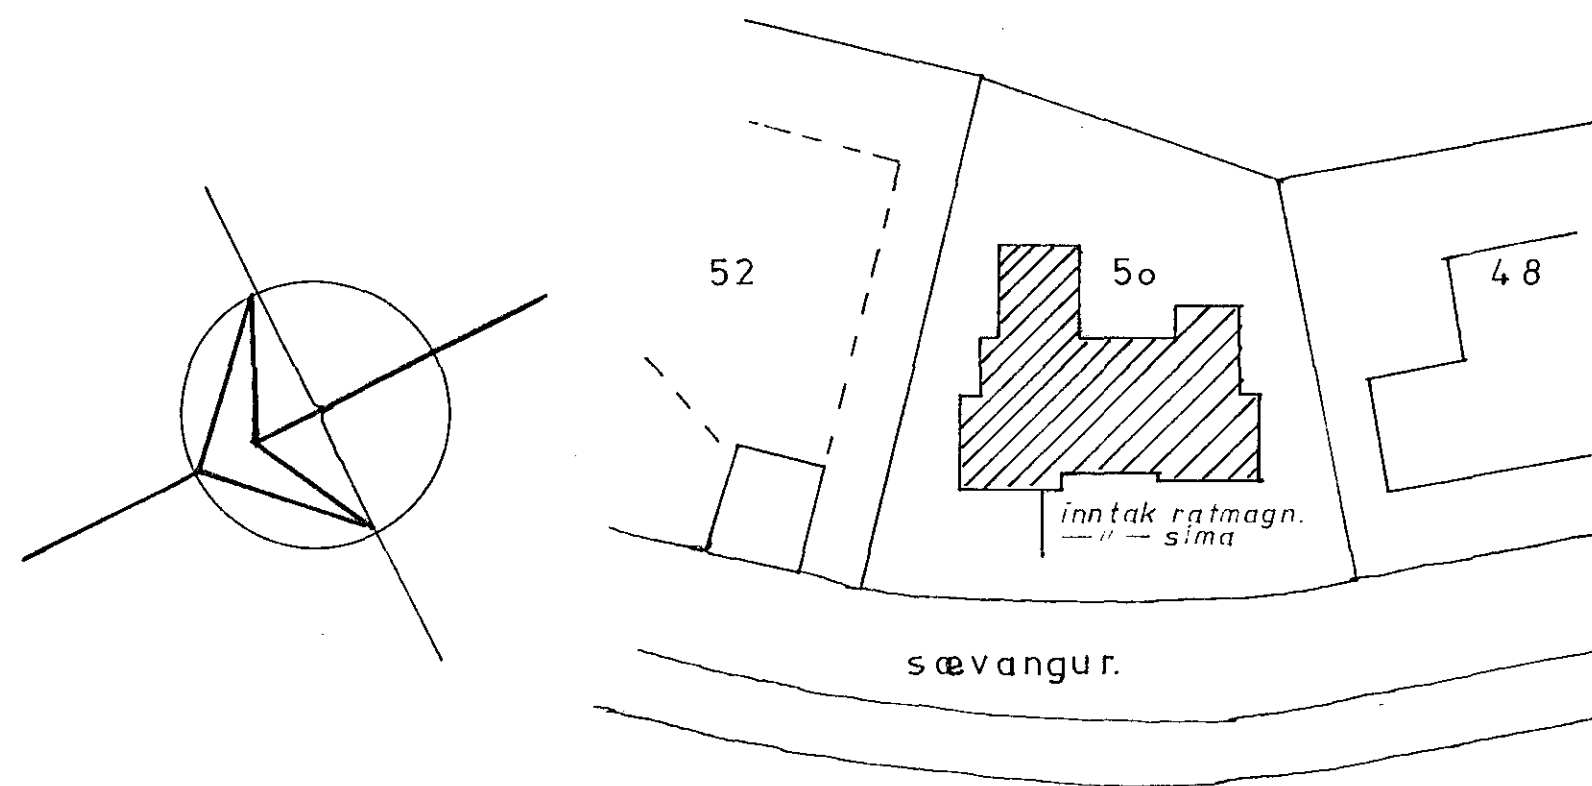

afstömynd 1:500.

EINLÍNEMYND

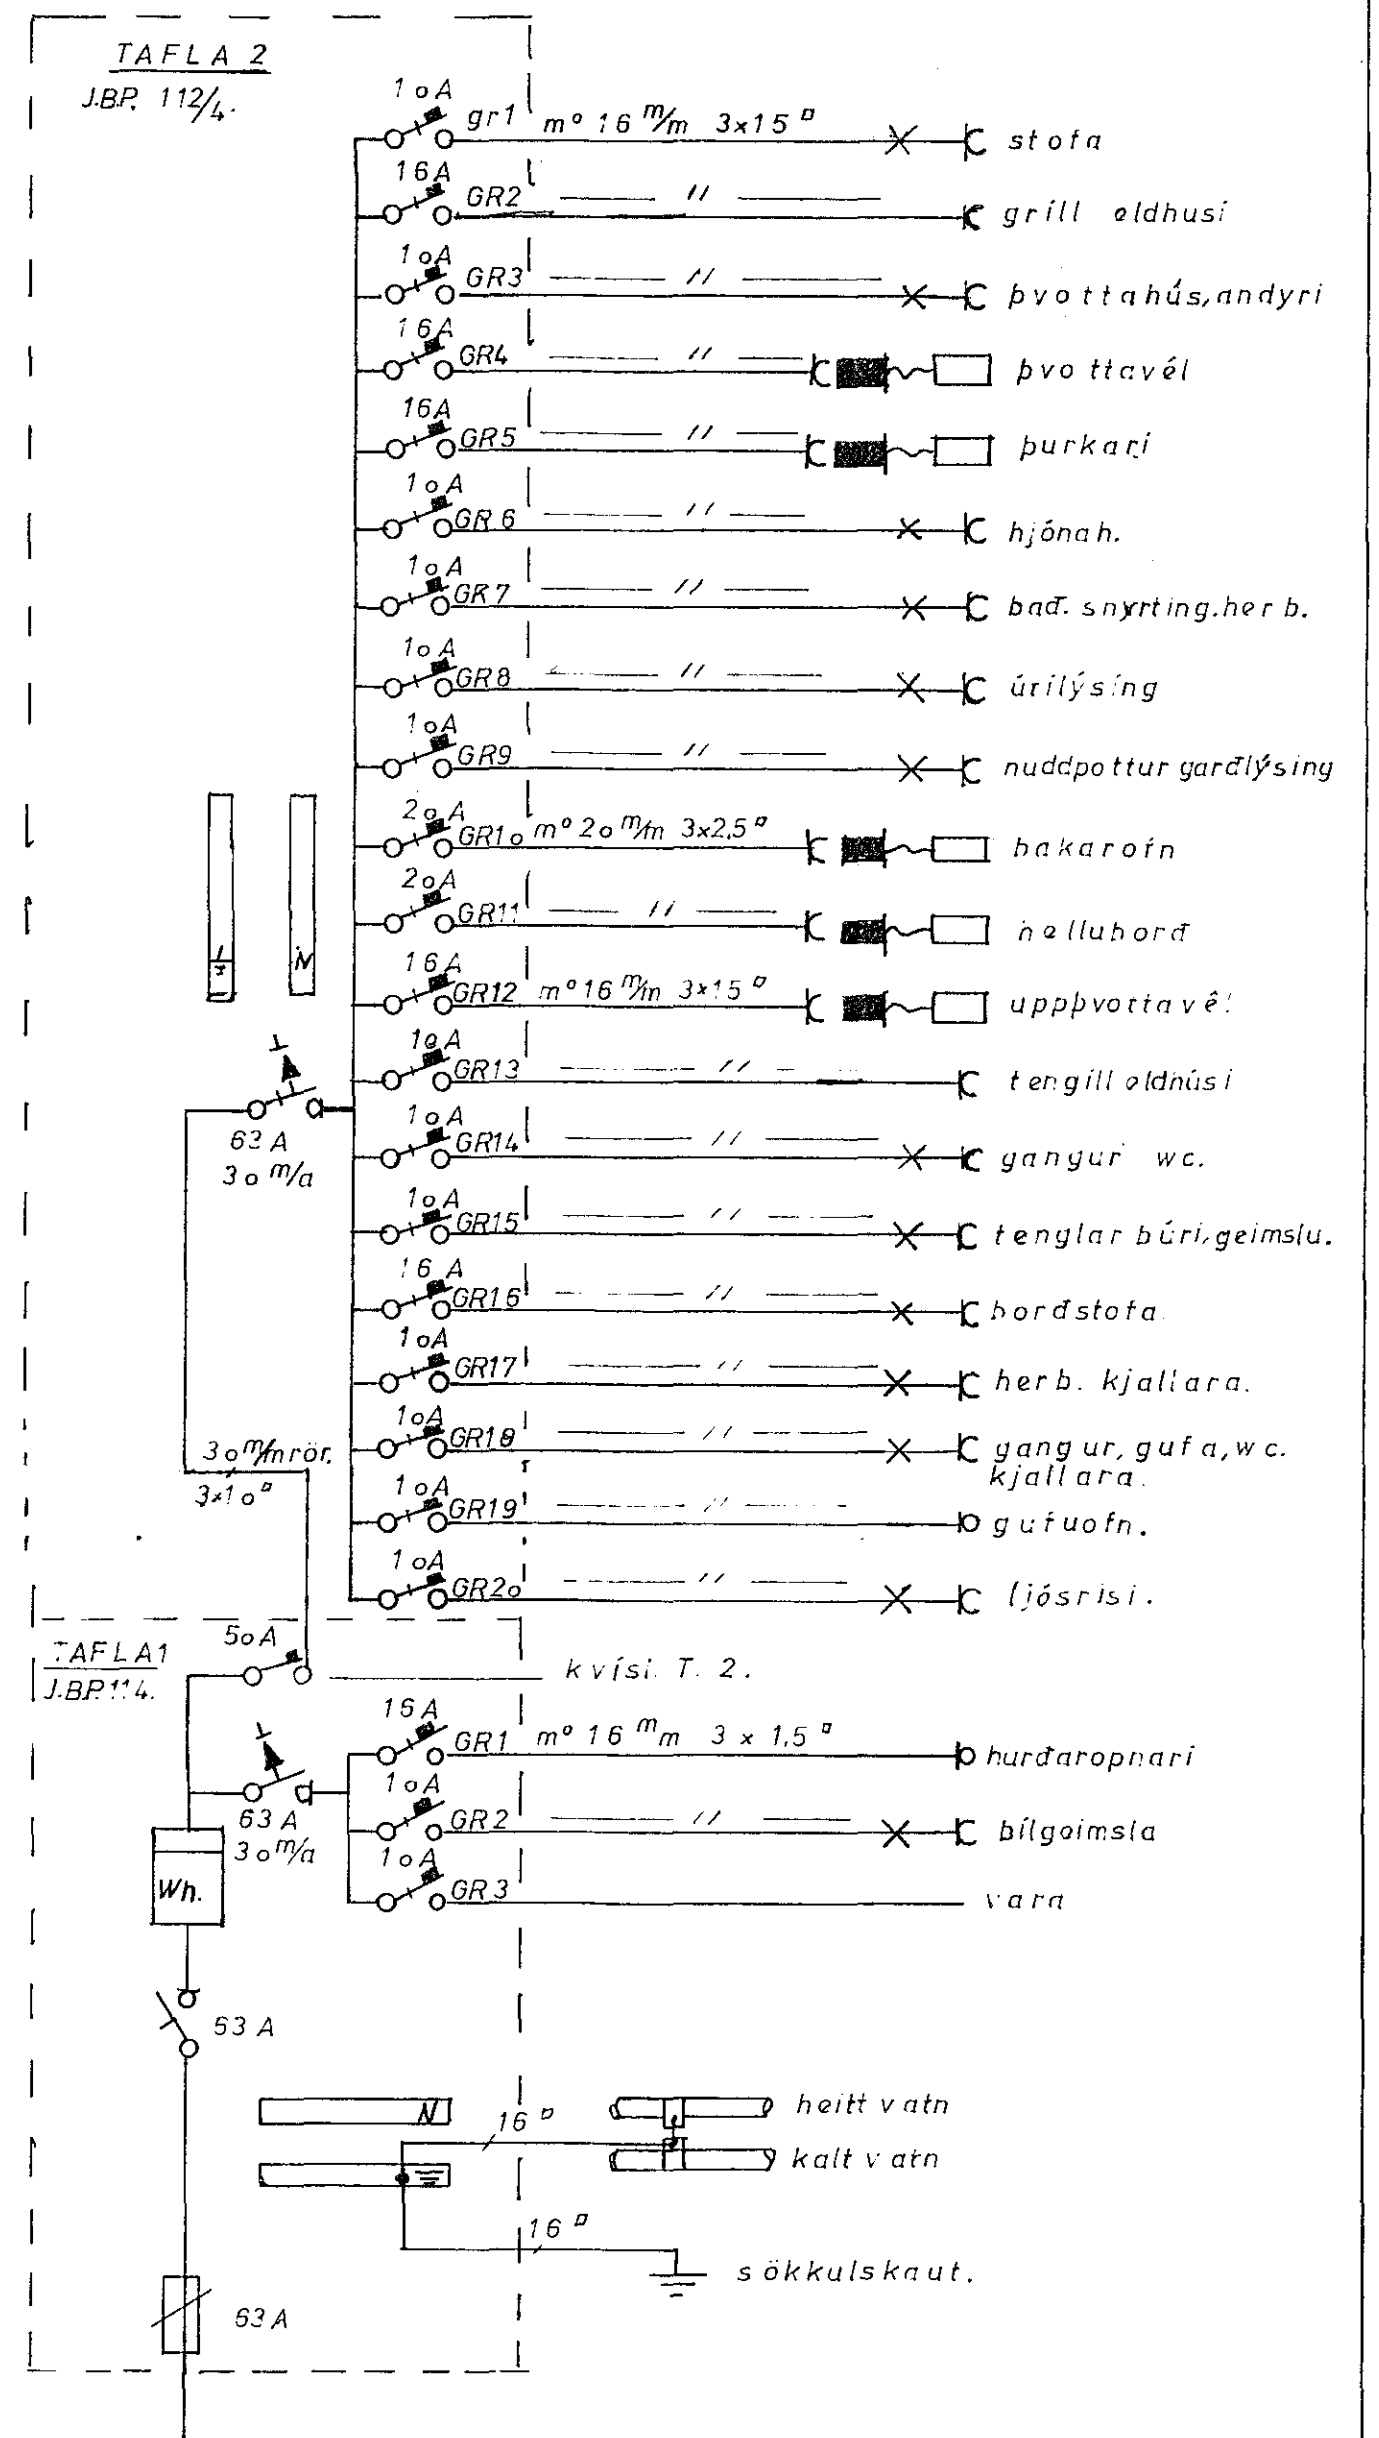

SÆVANGUR 50 HAFNARFÍRÐÍ.		
skurður afstömynd einlínmynd	mál	1:500 1:100
	dags.	20-12-83
rafþjónustan. nfr 7138-3784 s.73722.	blað	4 af 4
	teikn	l.a. jónsson