
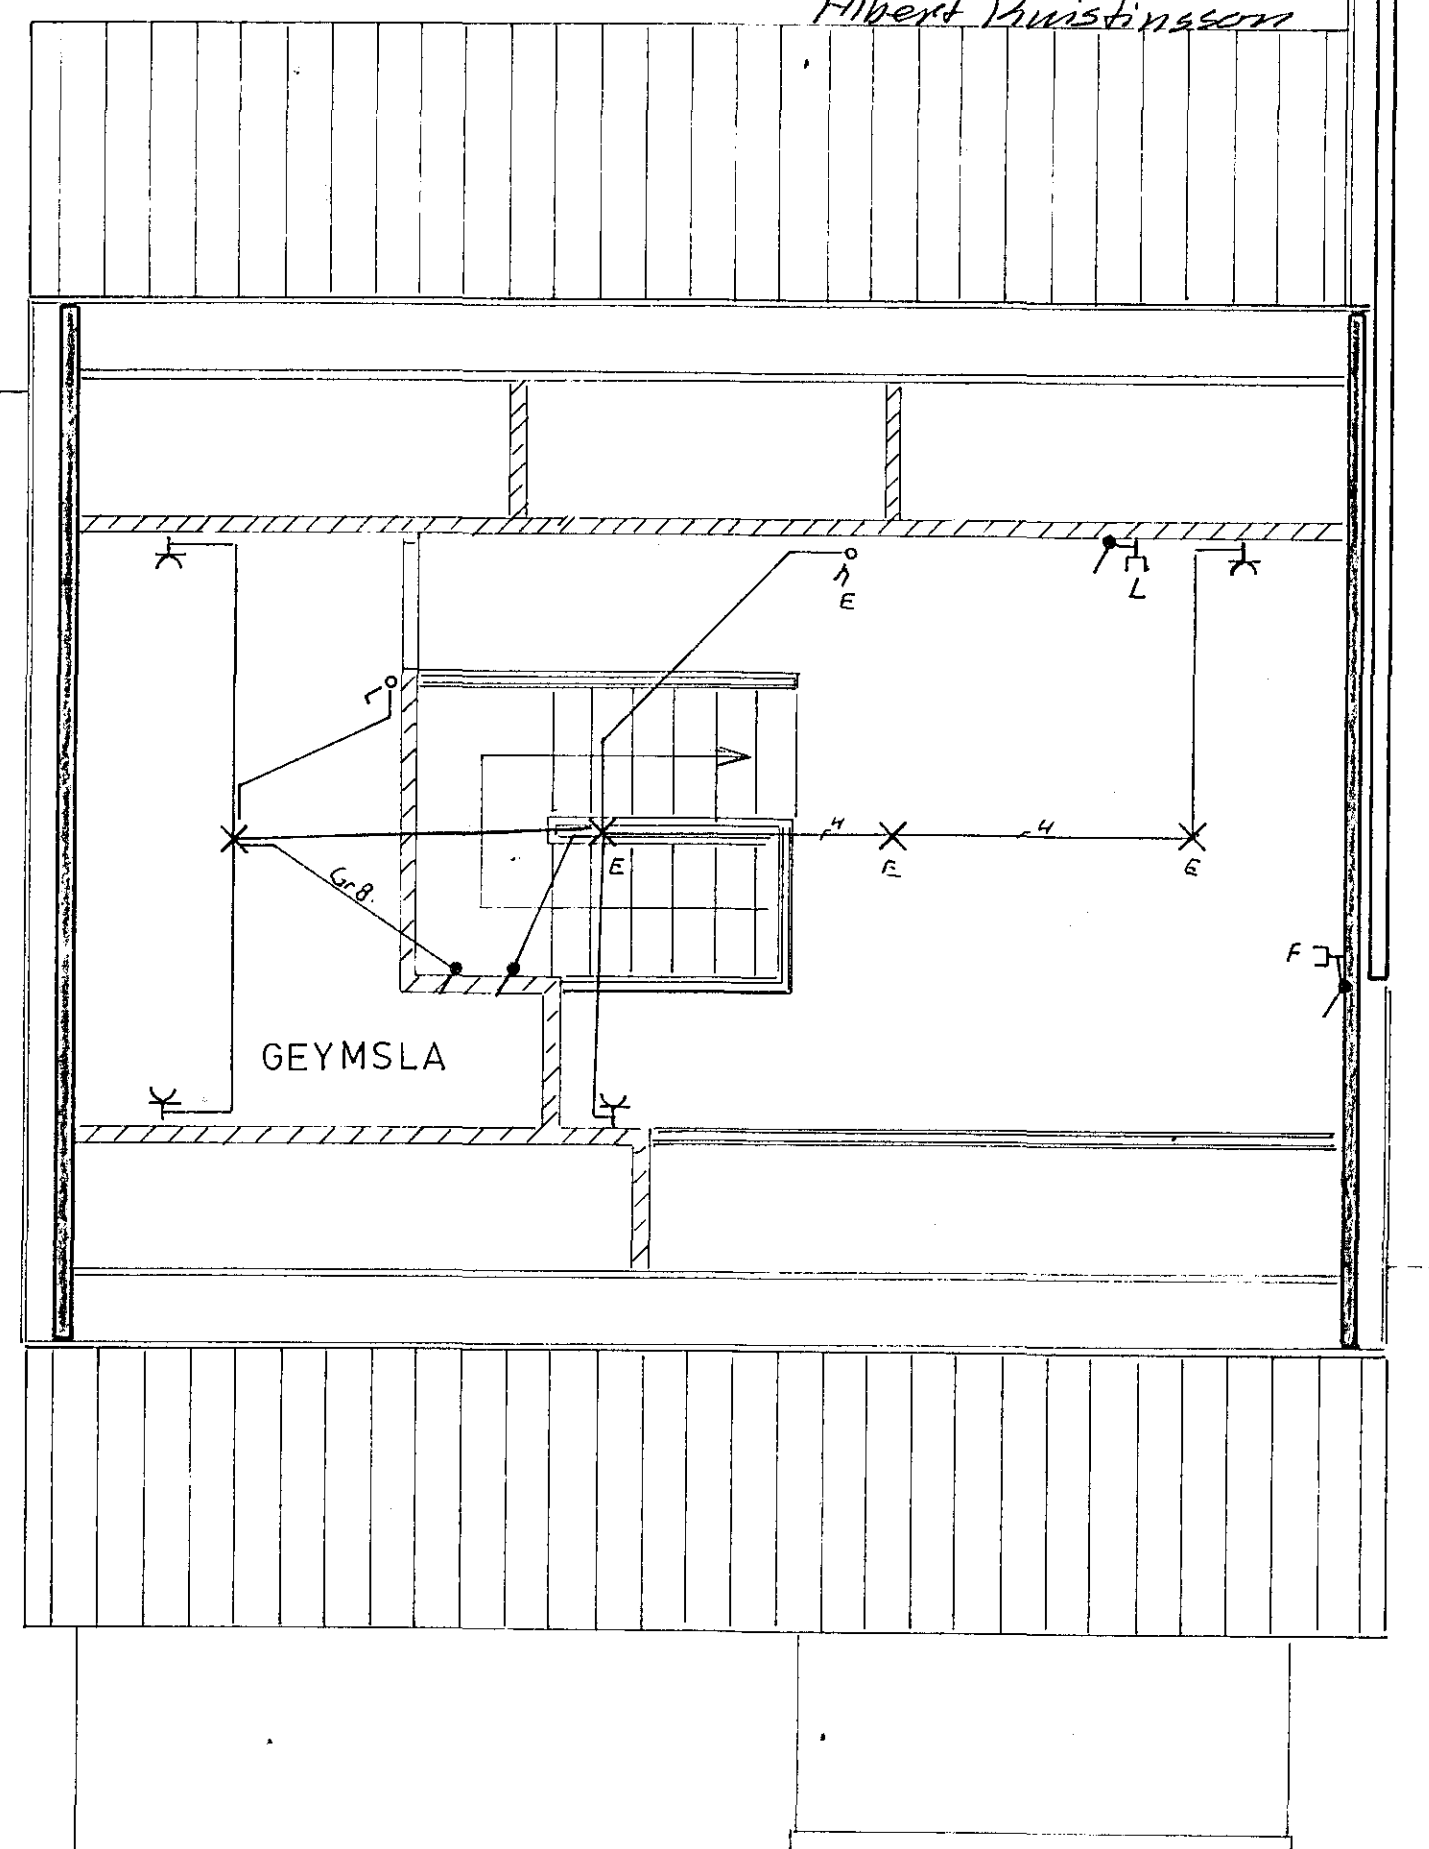
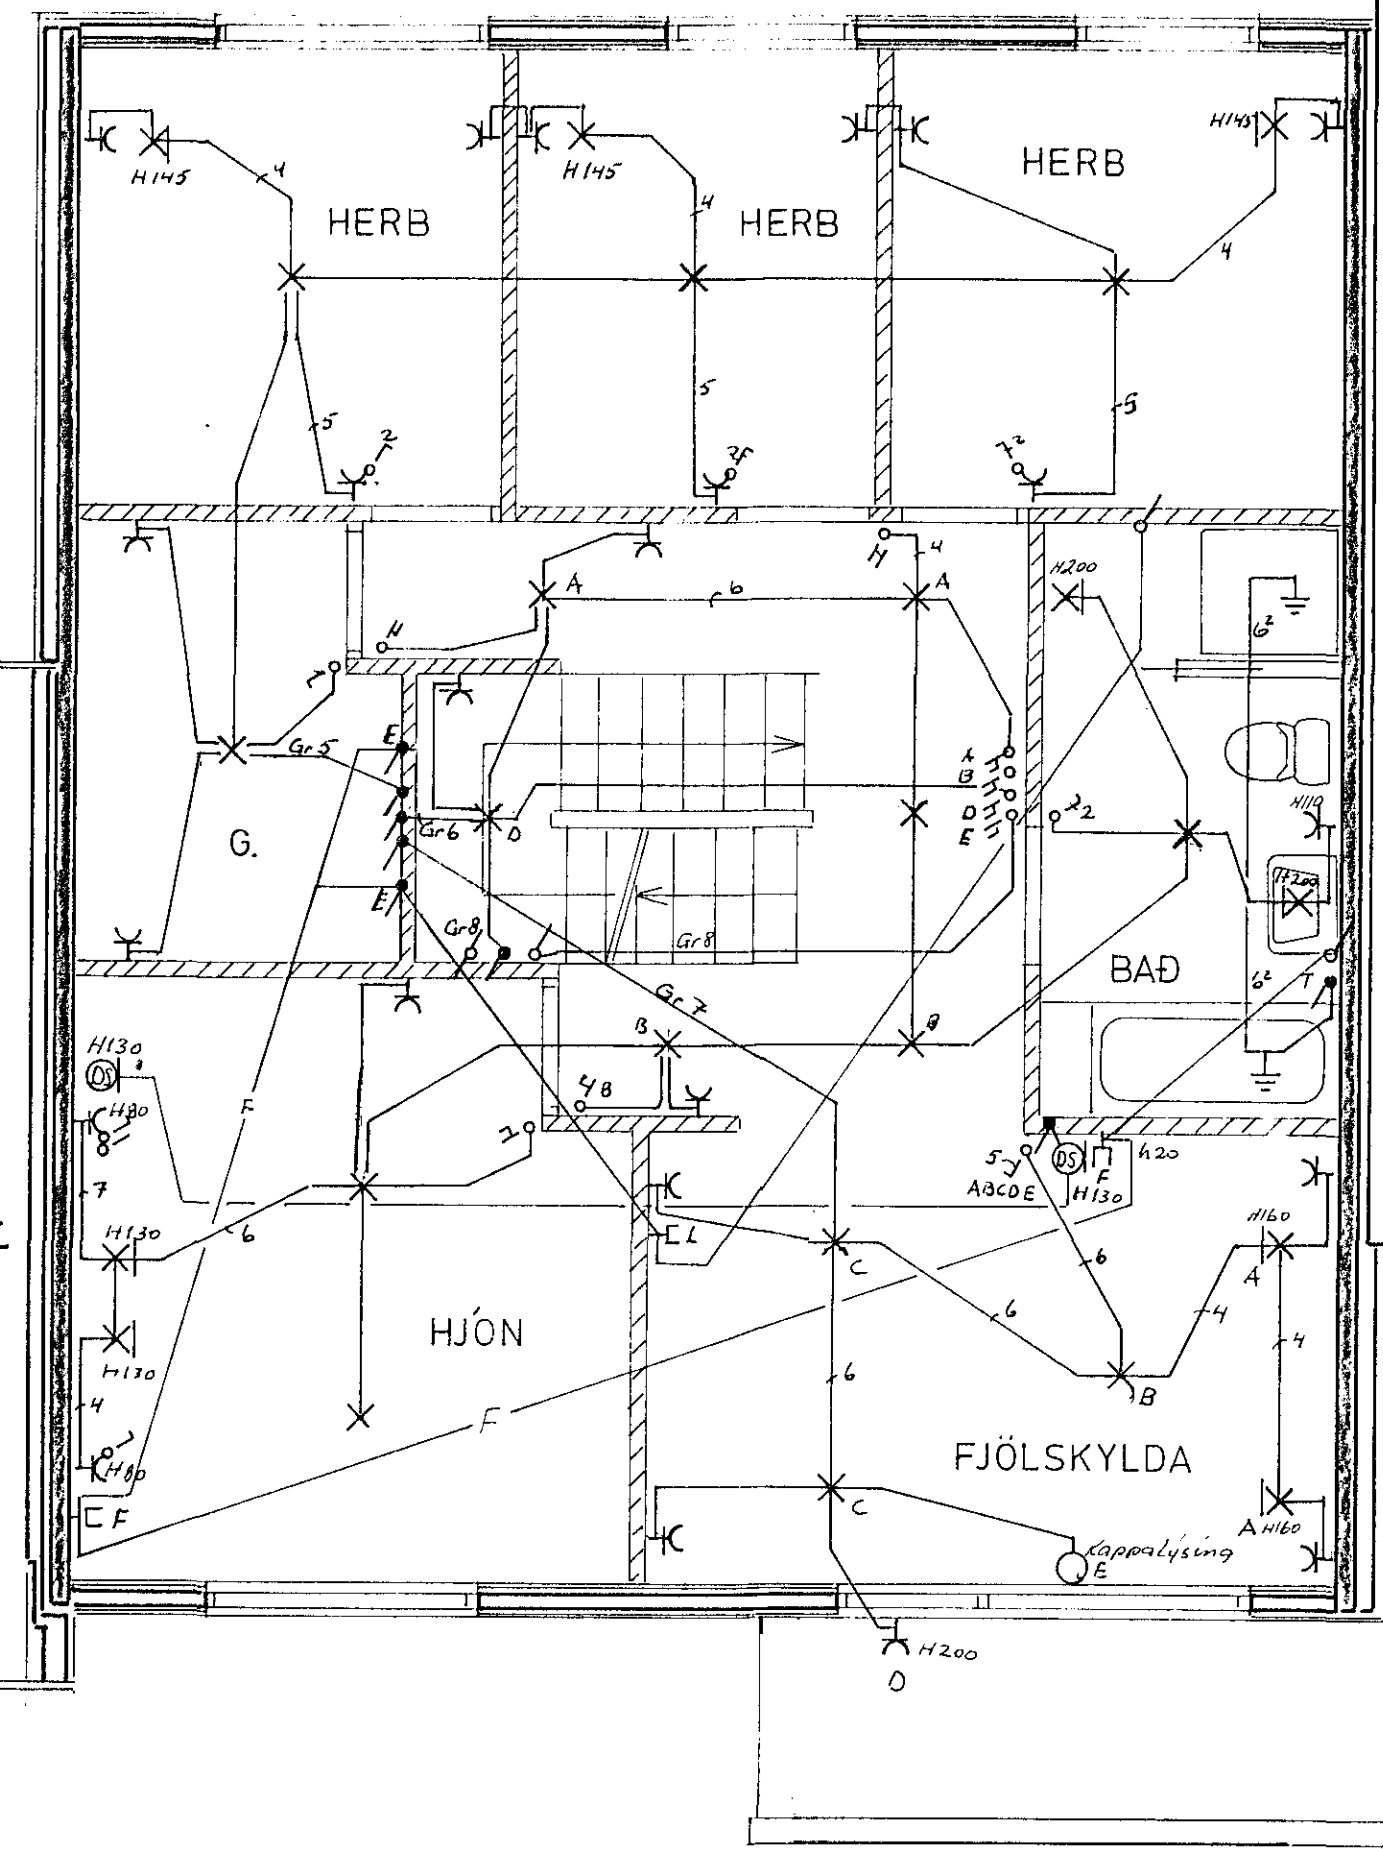


Húsvæts nr. 2071 Teikning nr. 2530
 Samþykkt þ. 1/11 1984
 f.h. RAÞVEITU HAFNARFJÁRDAR
 Gunnar Þ. Þillemann
 Eftirlitsmaður rullagna

31.10. 1984
 f.h. RAÞVEITU HAFNARFJÁRDAR
 Albert Þústinnsson

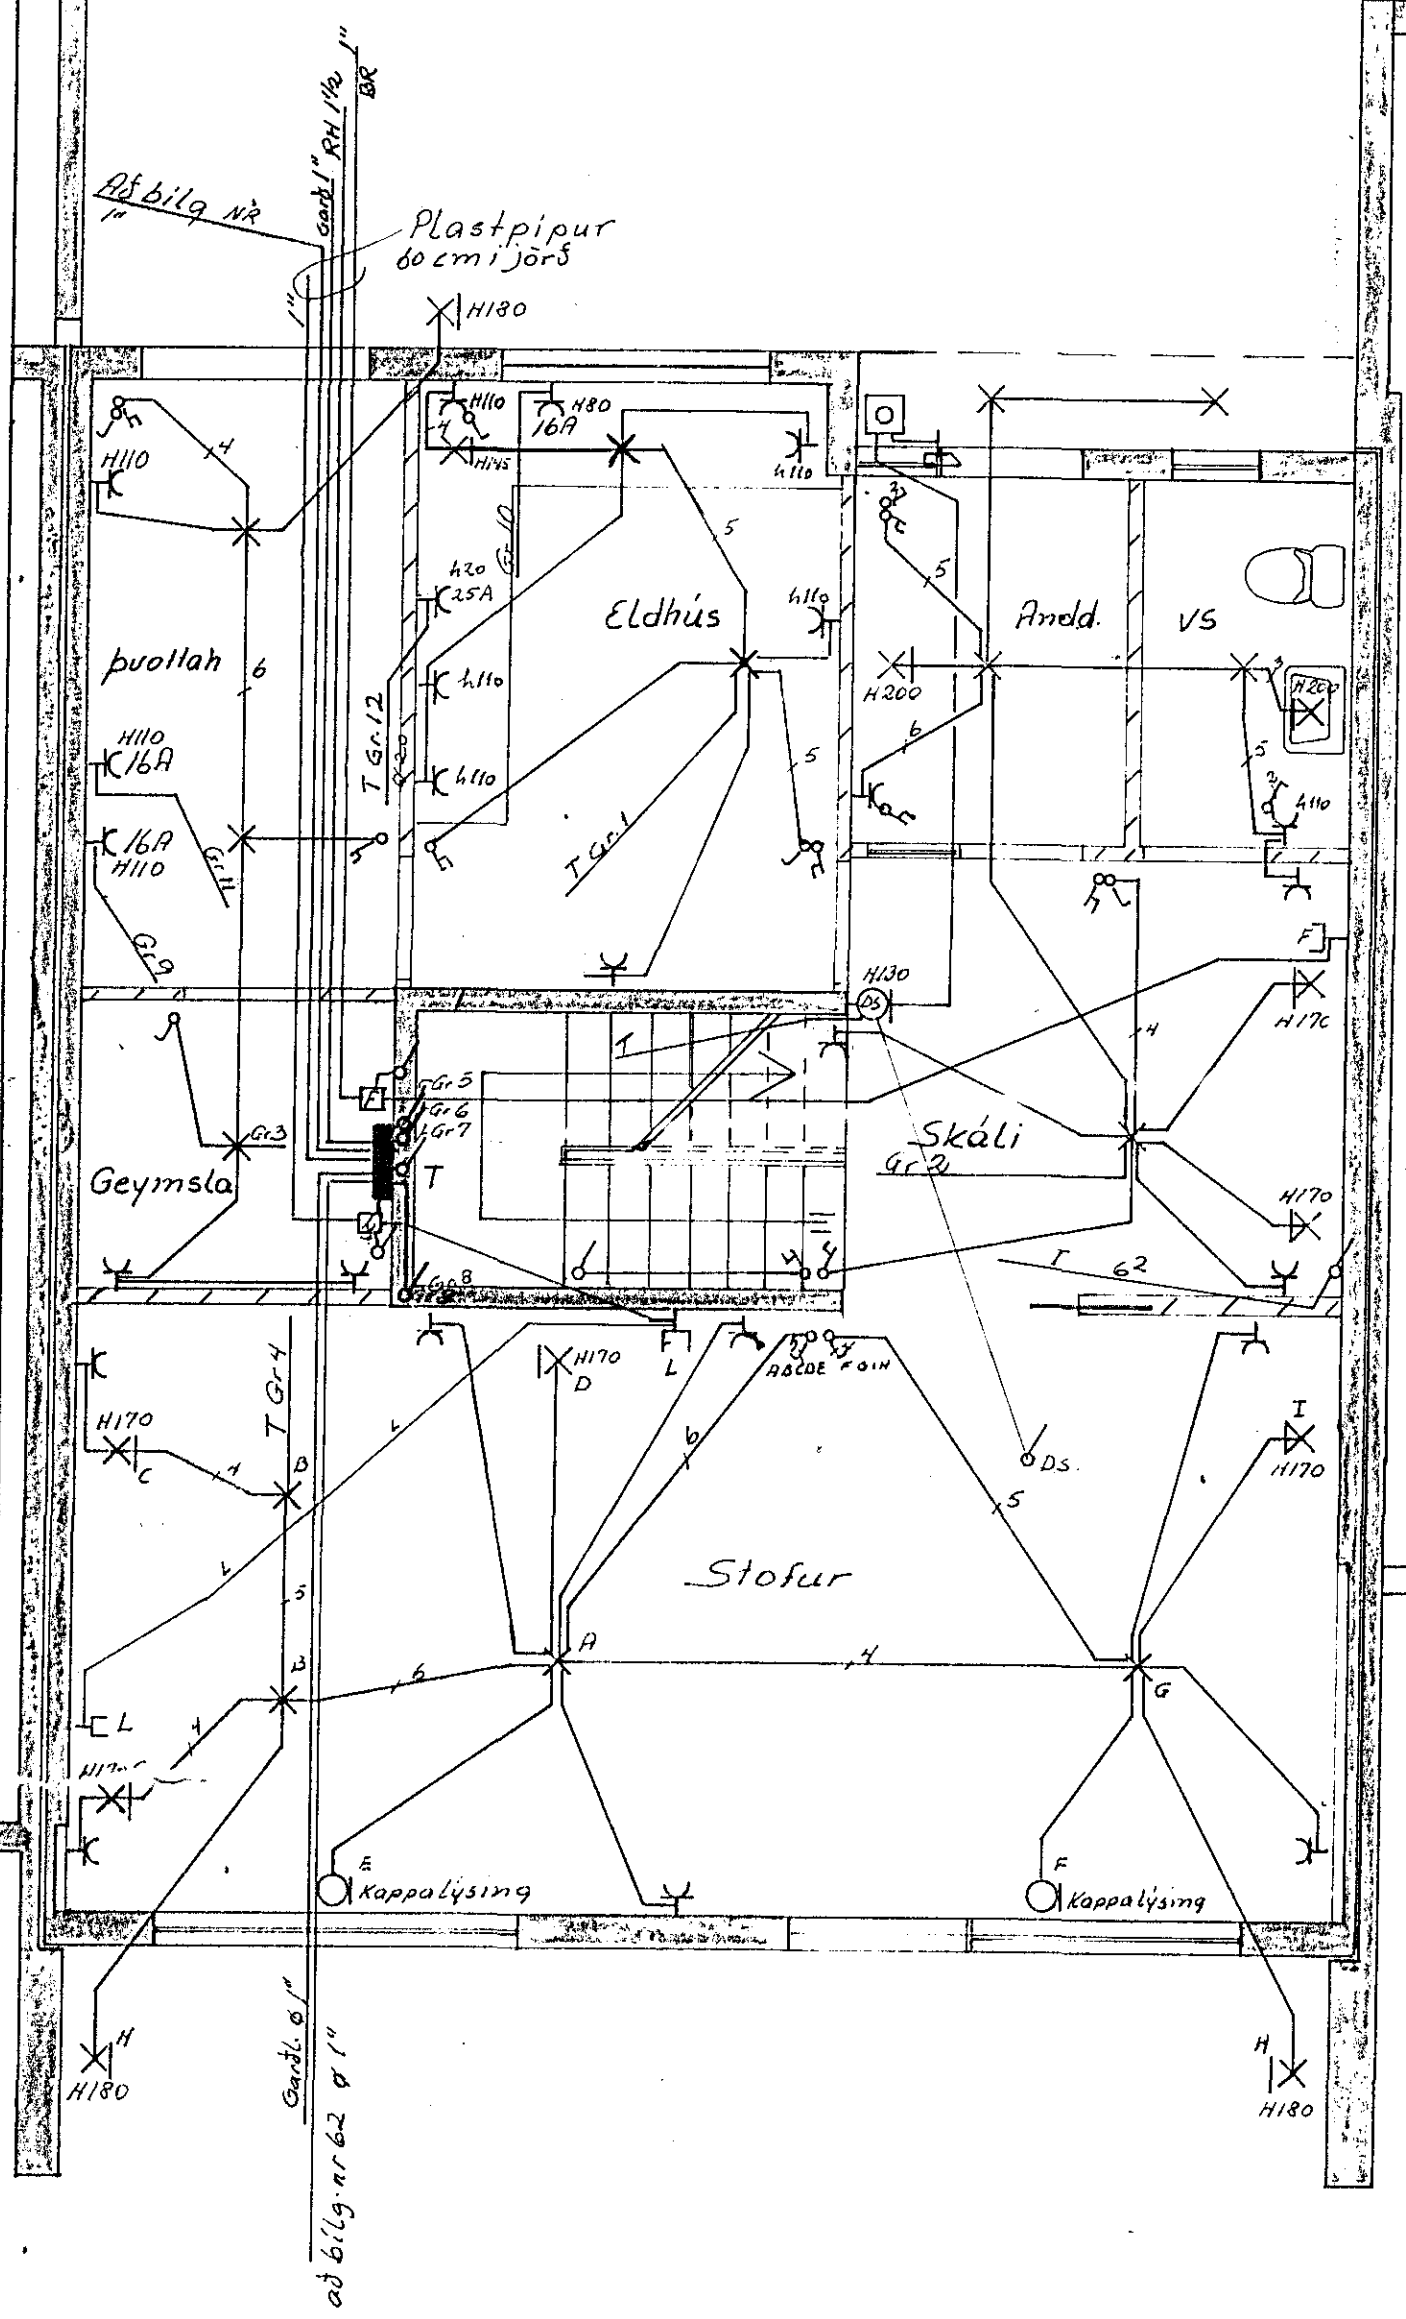

2. HÆÐ

RIS

2530

STEEKJARHVAMMUR 62	
RAFLAGNATEIKNING	KVARÐI 1:50
TEIKNING NR.096 DAGS. OKT 84	BLAD 1AF 2
Jón og Jens S 54160 OG 52829	TEIKNAD 79.H.