




Snið M.kv. 1:100

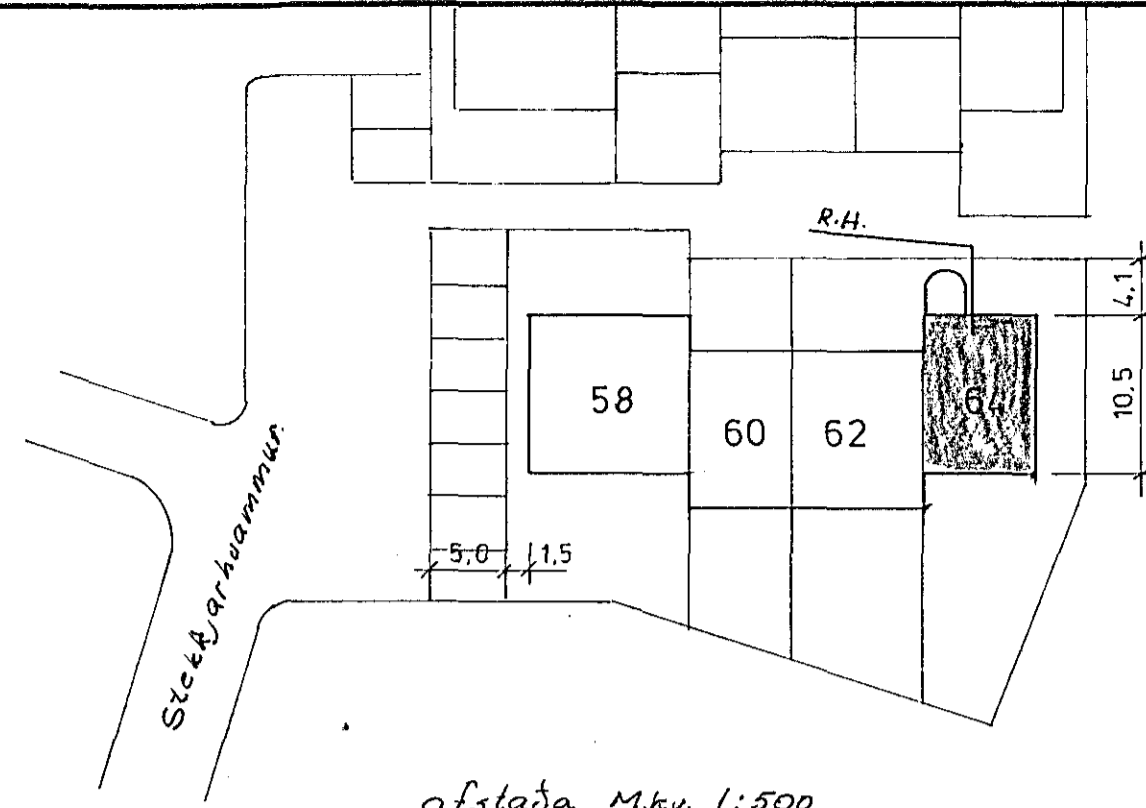


afstaða M.kv. 1:500

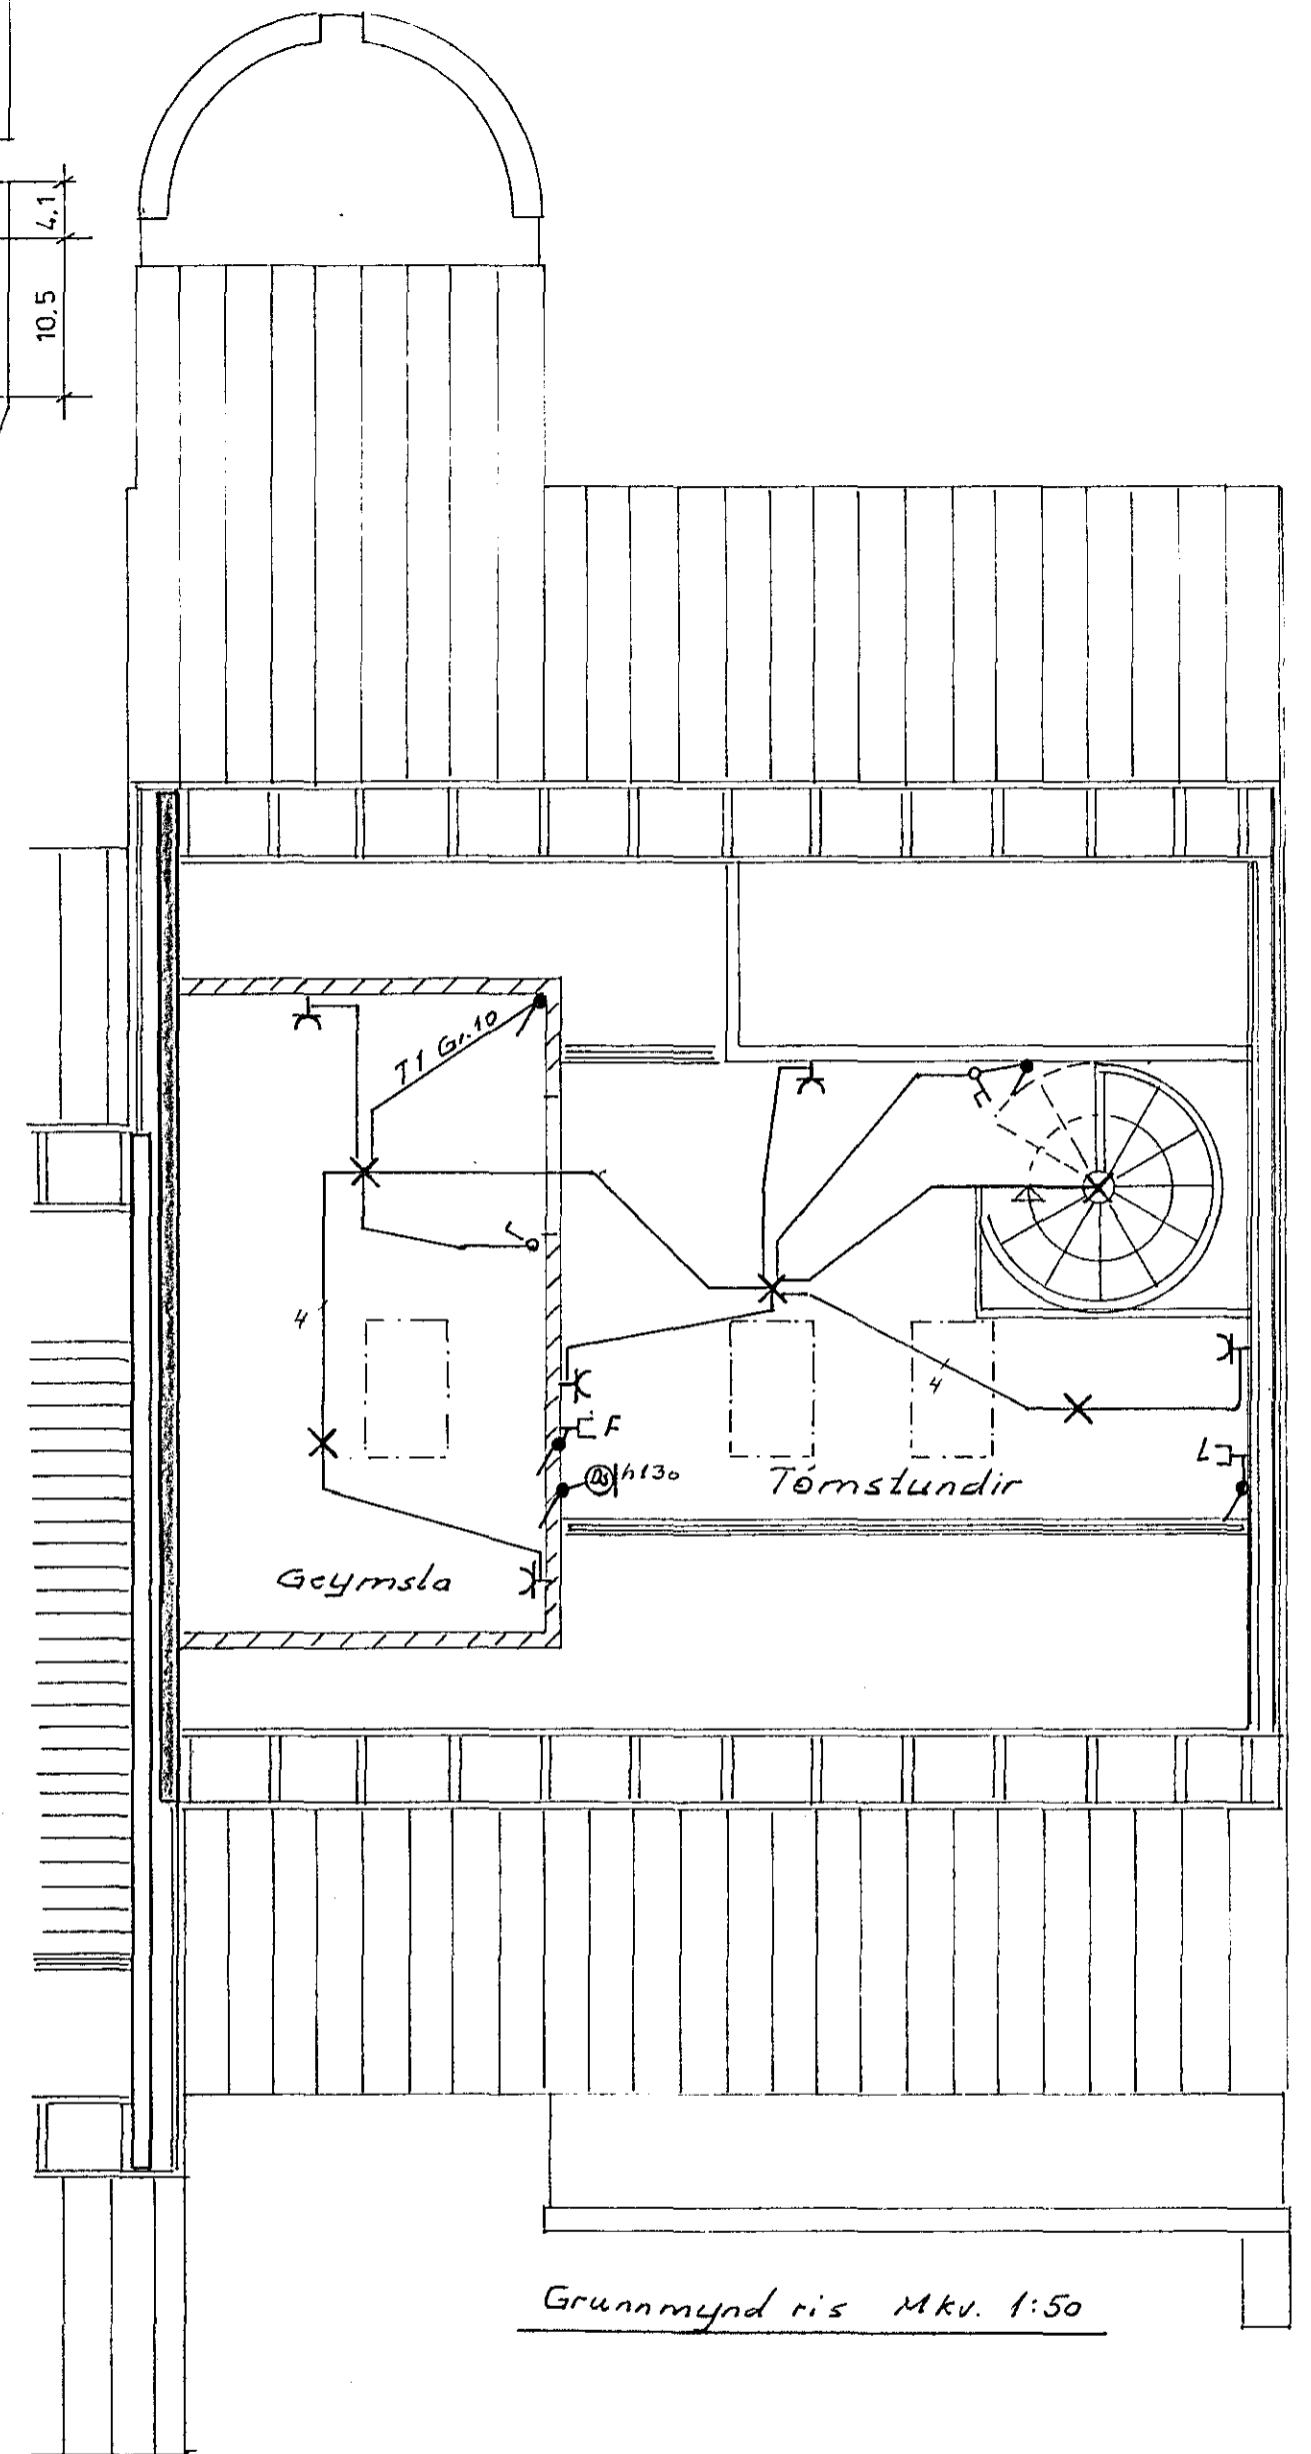

Grunnmynd ris M.kv. 1:50

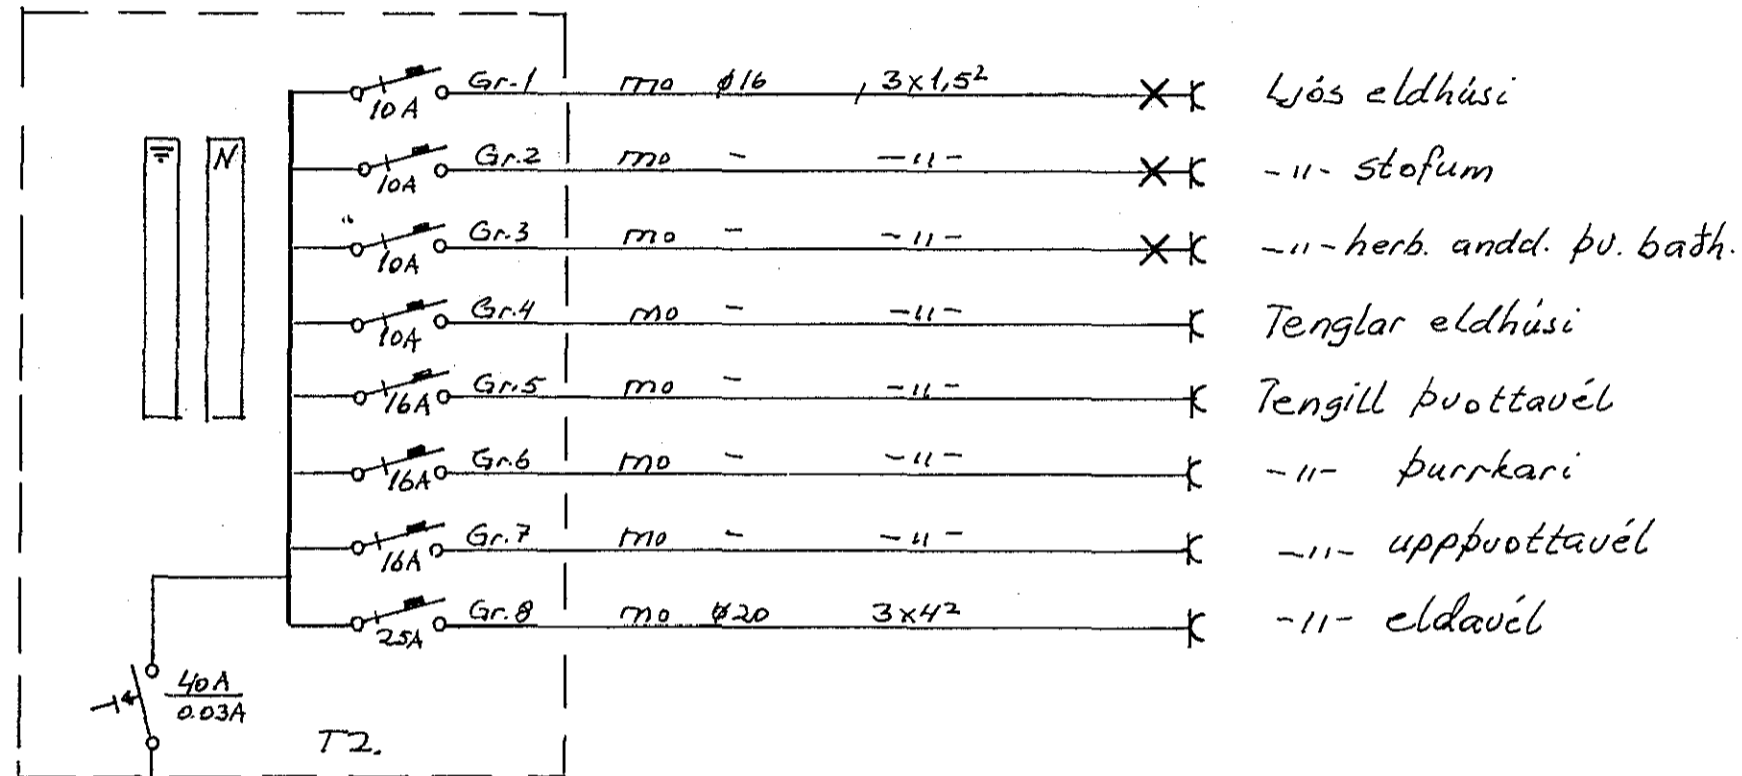

T1 ø25, 3x6²

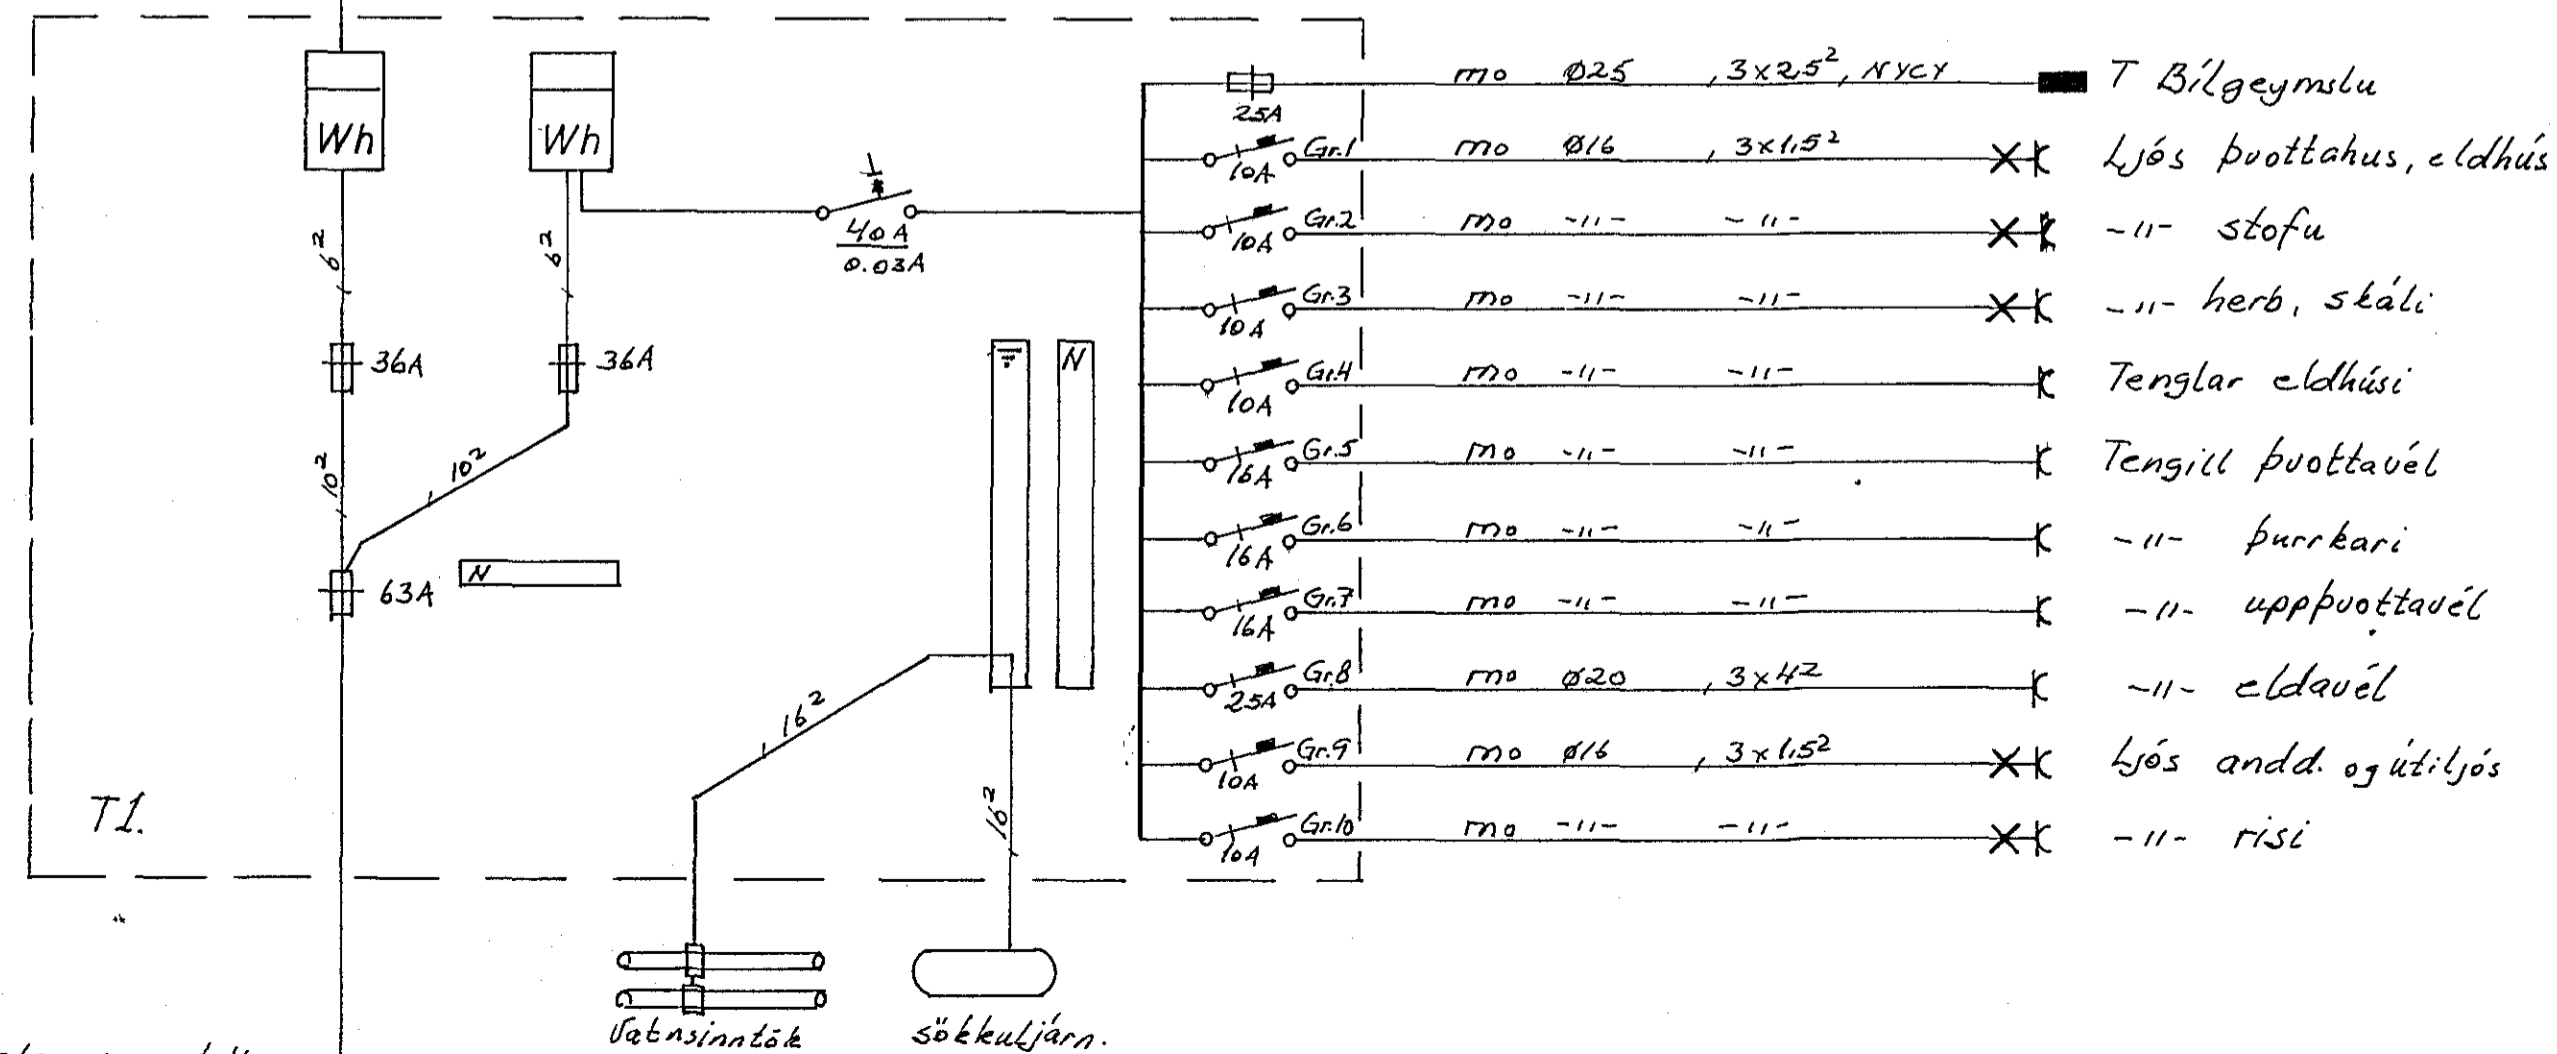

380/220 V. ø 40
inntak R.H.

Vatnsinntök
Sötkuljárn.

NR.	BREYTING	DAGS	BR.
STEKKJARHVAMMUR 64			
RAFLÖGN RISI		HANNAÐ	7.9.H.
AFSTÖÐU, EINLÍNU OG SNIÐ		TEIKNAD	7.9.H.
MYNDIR		DAGS	okt '84
		BLAÐ	2 AF 2
		KVARDI	
		VERK NR.	097