



AFSTADA 1:500

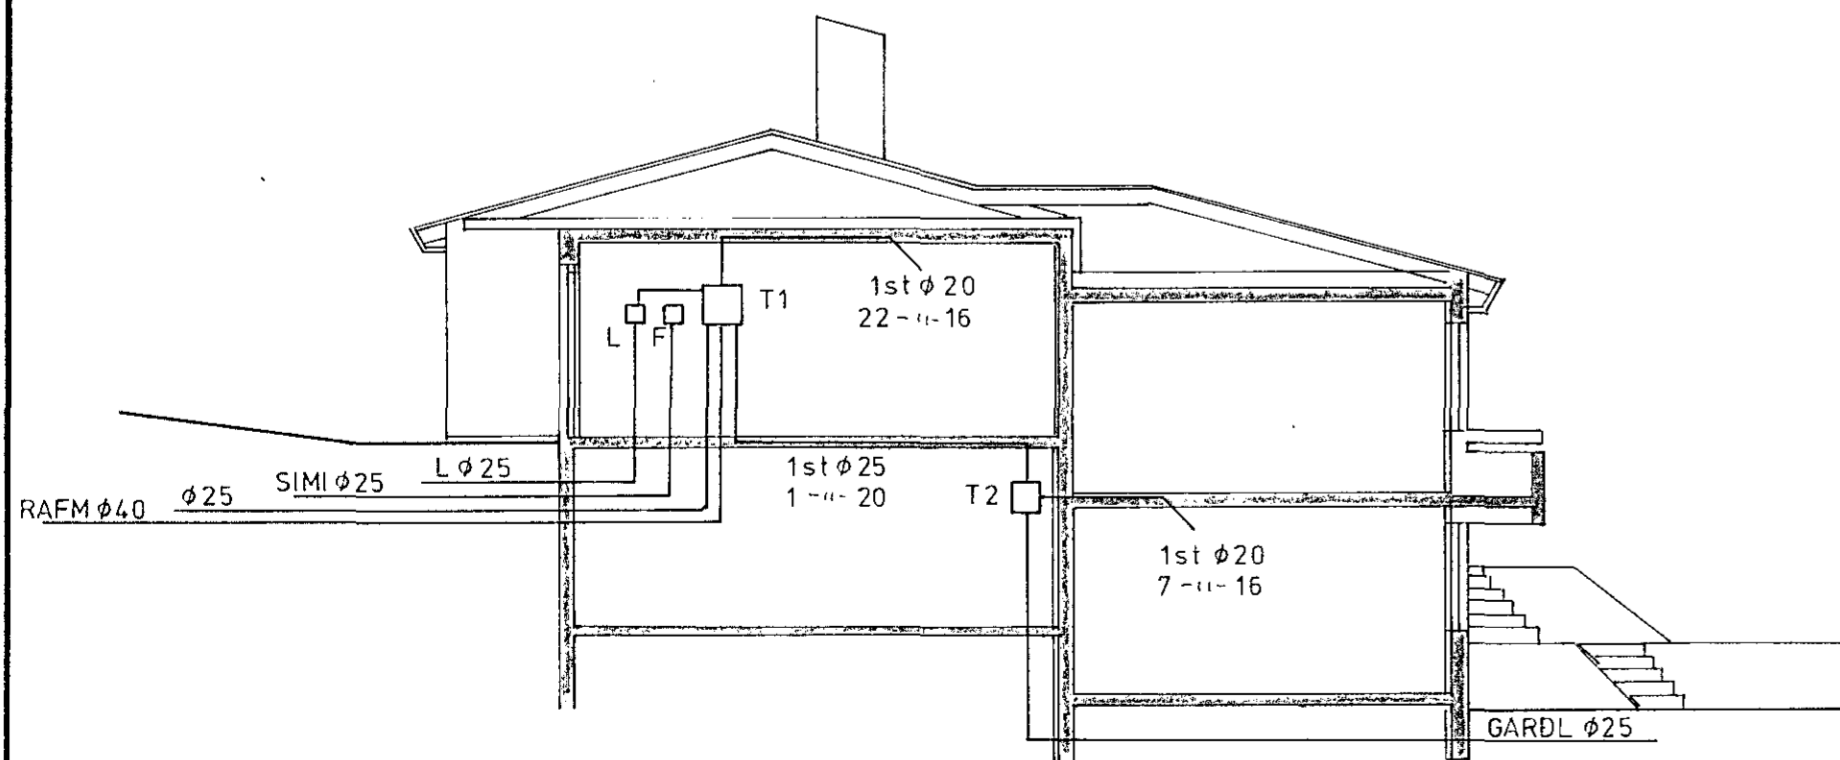

SNID 1:100

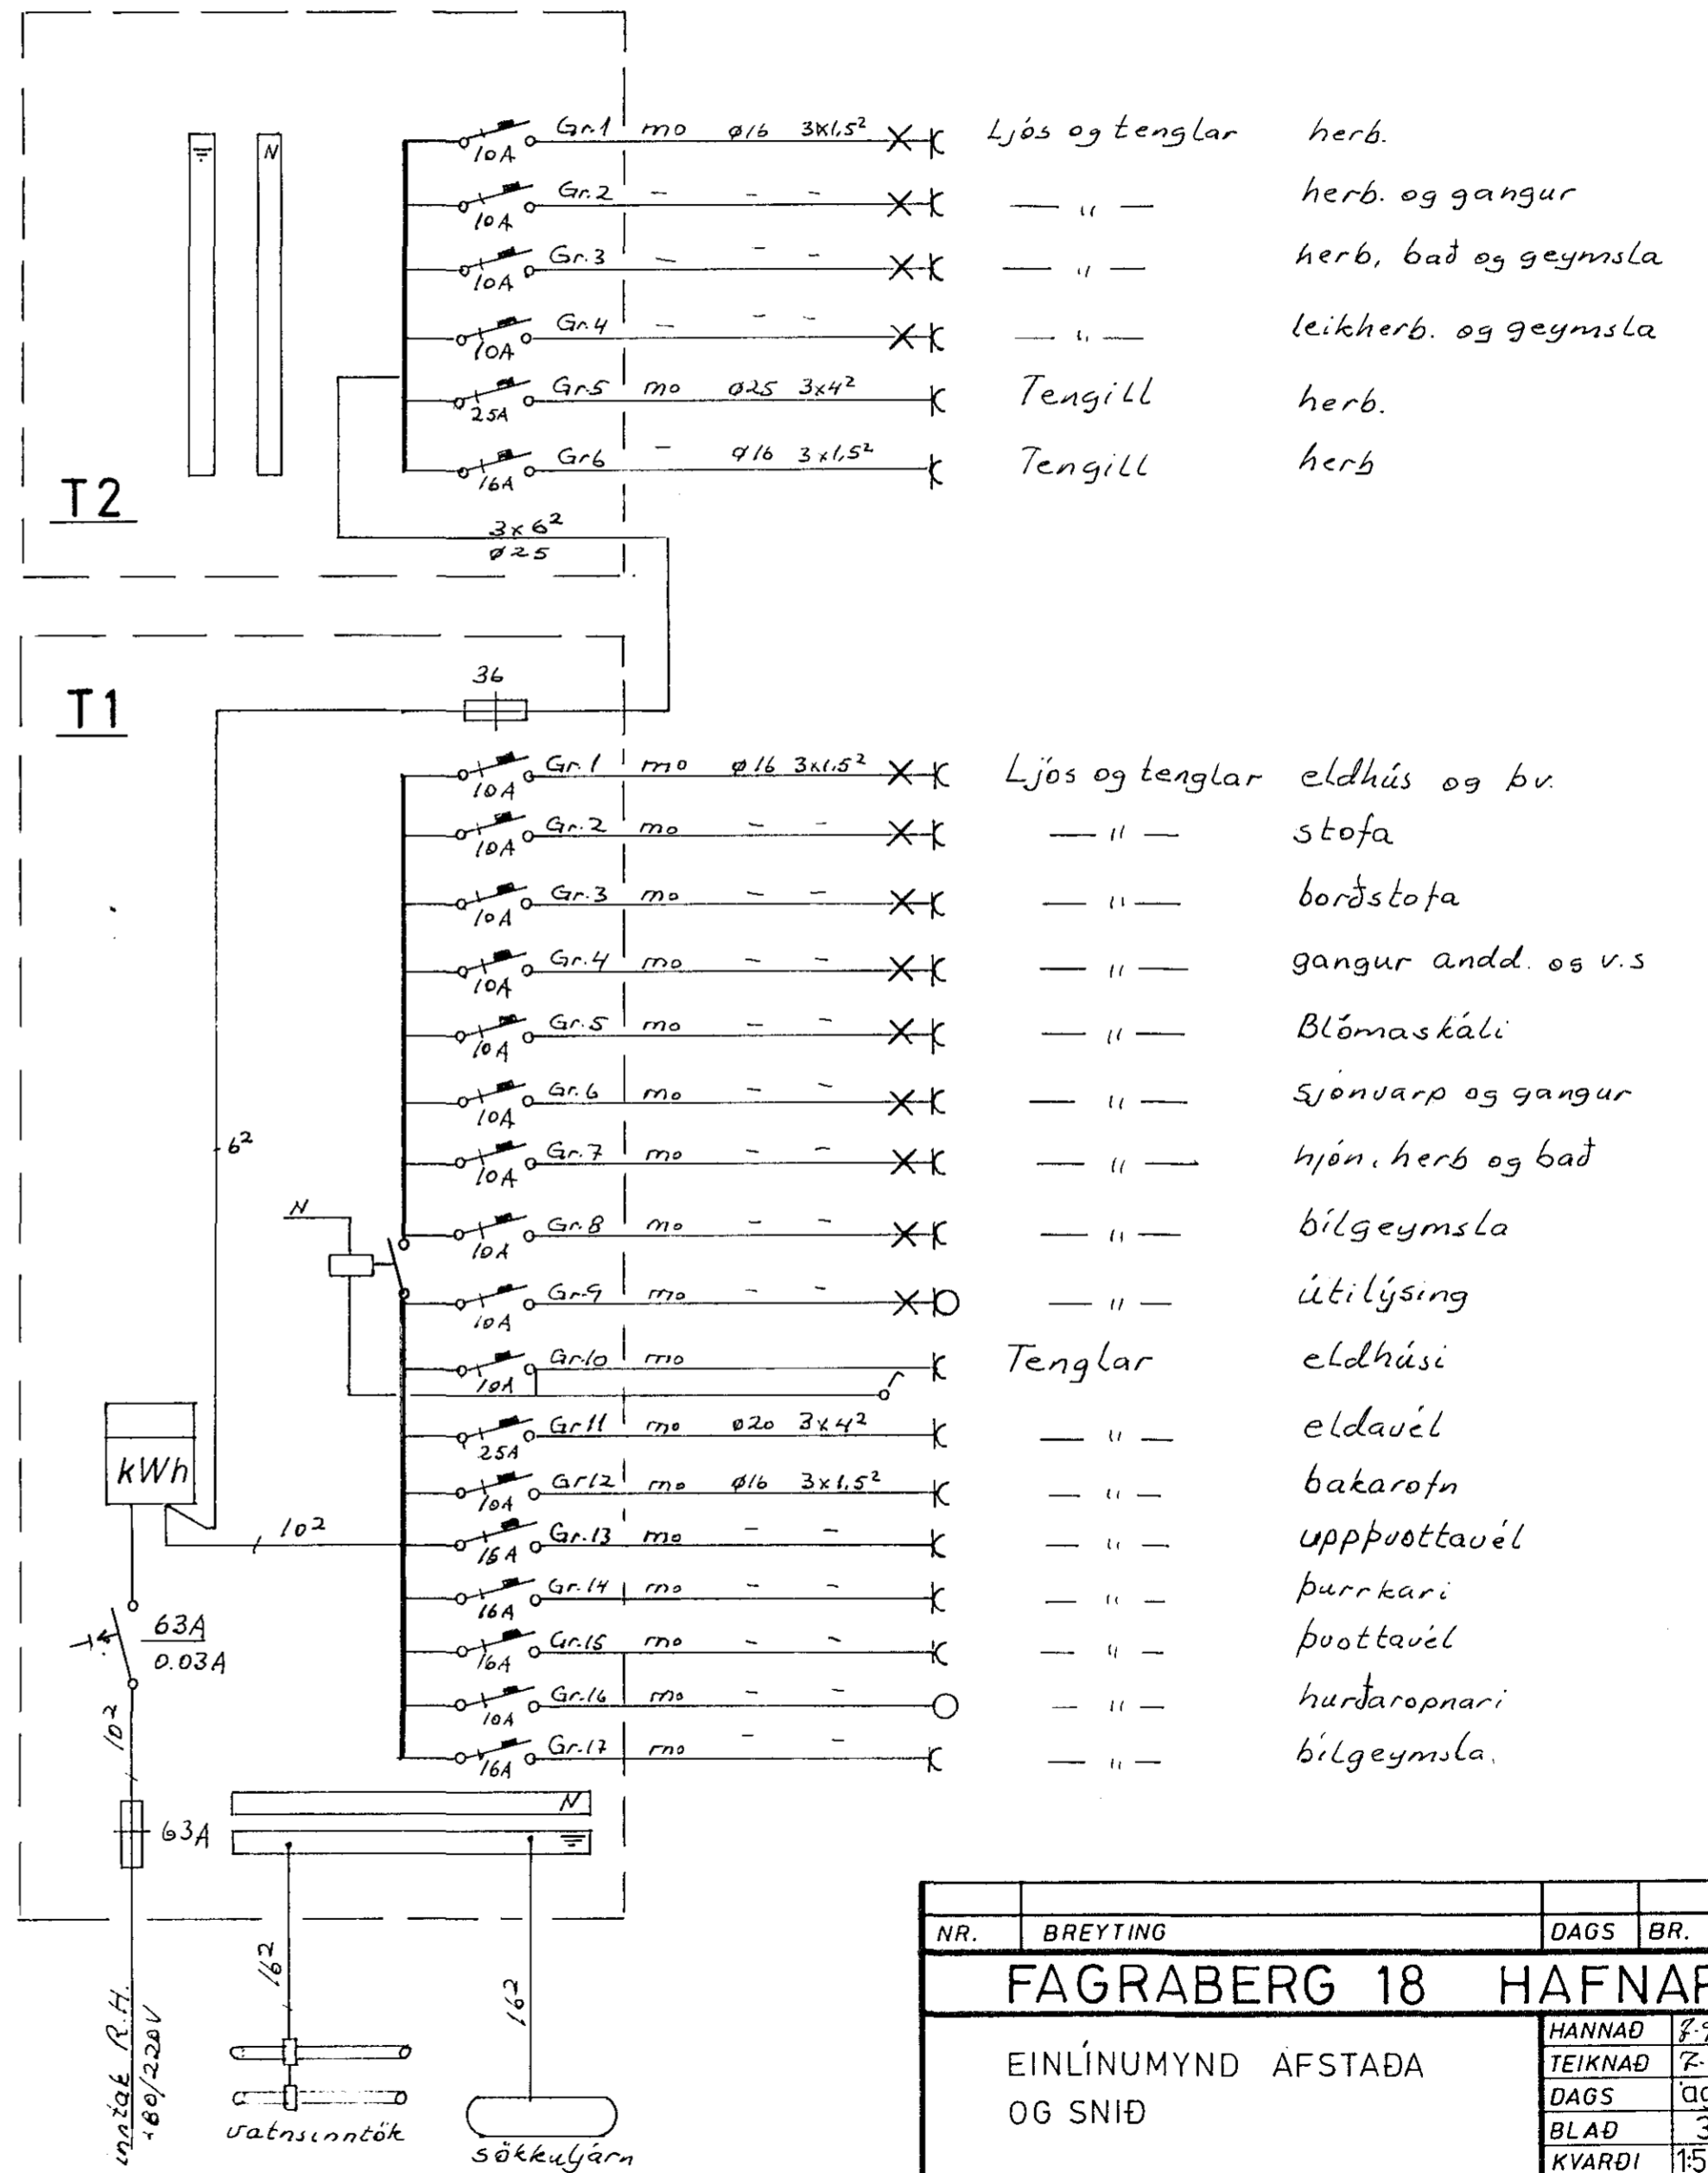

- Gr. 1 mo Ø 16 3x1.5<sup>2</sup> X X Ljós og tenglar herb.
- Gr. 2 - - - - X X " herb. og gangur
- Gr. 3 - - - - X X " herb, bað og geymsla
- Gr. 4 - - - - X X " leikherb. og geymsla
- Gr. 5 mo Ø 25 3x4<sup>2</sup> X X Tengill herb.
- Gr. 6 - Ø 16 3x1.5<sup>2</sup> X X Tengill herb
- Gr. 1 mo Ø 16 3x1.5<sup>2</sup> X X Ljós og tenglar eldhús og þv.
- Gr. 2 mo - - - - X X " stofa
- Gr. 3 mo - - - - X X " borðstofa
- Gr. 4 mo - - - - X X " gangur andd. og v.s
- Gr. 5 mo - - - - X X " Blömaskáli
- Gr. 6 mo - - - - X X " Sýnuarp og gangur
- Gr. 7 mo - - - - X X " hjón, herb og bað
- Gr. 8 mo - - - - X X " bílgeymsla
- Gr. 9 mo - - - - X X " útilýsing
- Gr. 10 mo - - - - X X Tenglar eldhúsi
- Gr. 11 mo Ø 20 3x4<sup>2</sup> X " eldauél
- Gr. 12 mo Ø 16 3x1.5<sup>2</sup> X " bakarofn
- Gr. 13 mo - - - - X " uppþottauél
- Gr. 14 mo - - - - X " þurrkari
- Gr. 15 mo - - - - X " þottauél
- Gr. 16 mo - - - - X " hurtaropnari
- Gr. 17 mo - - - - X " bílgeymsla.

NR.	BREYTING	DAGS	BR.
<b>FAGRABERG 18 HAFNARF.</b>			
EINLÍNEMYND AFSTADA OG SNID		HANNAÐ 2-9-84	TEIKNAD 2-9-84
		DAGS ágúst '84	BLAÐ 3 AF 3
		KVARDI 1:500/1:100	VERK NR. 090
<i>Fon G. Hamannsson s. 54/60 M.T.F.L.</i>			