


AFSTÖÐUMYND. M=1:500

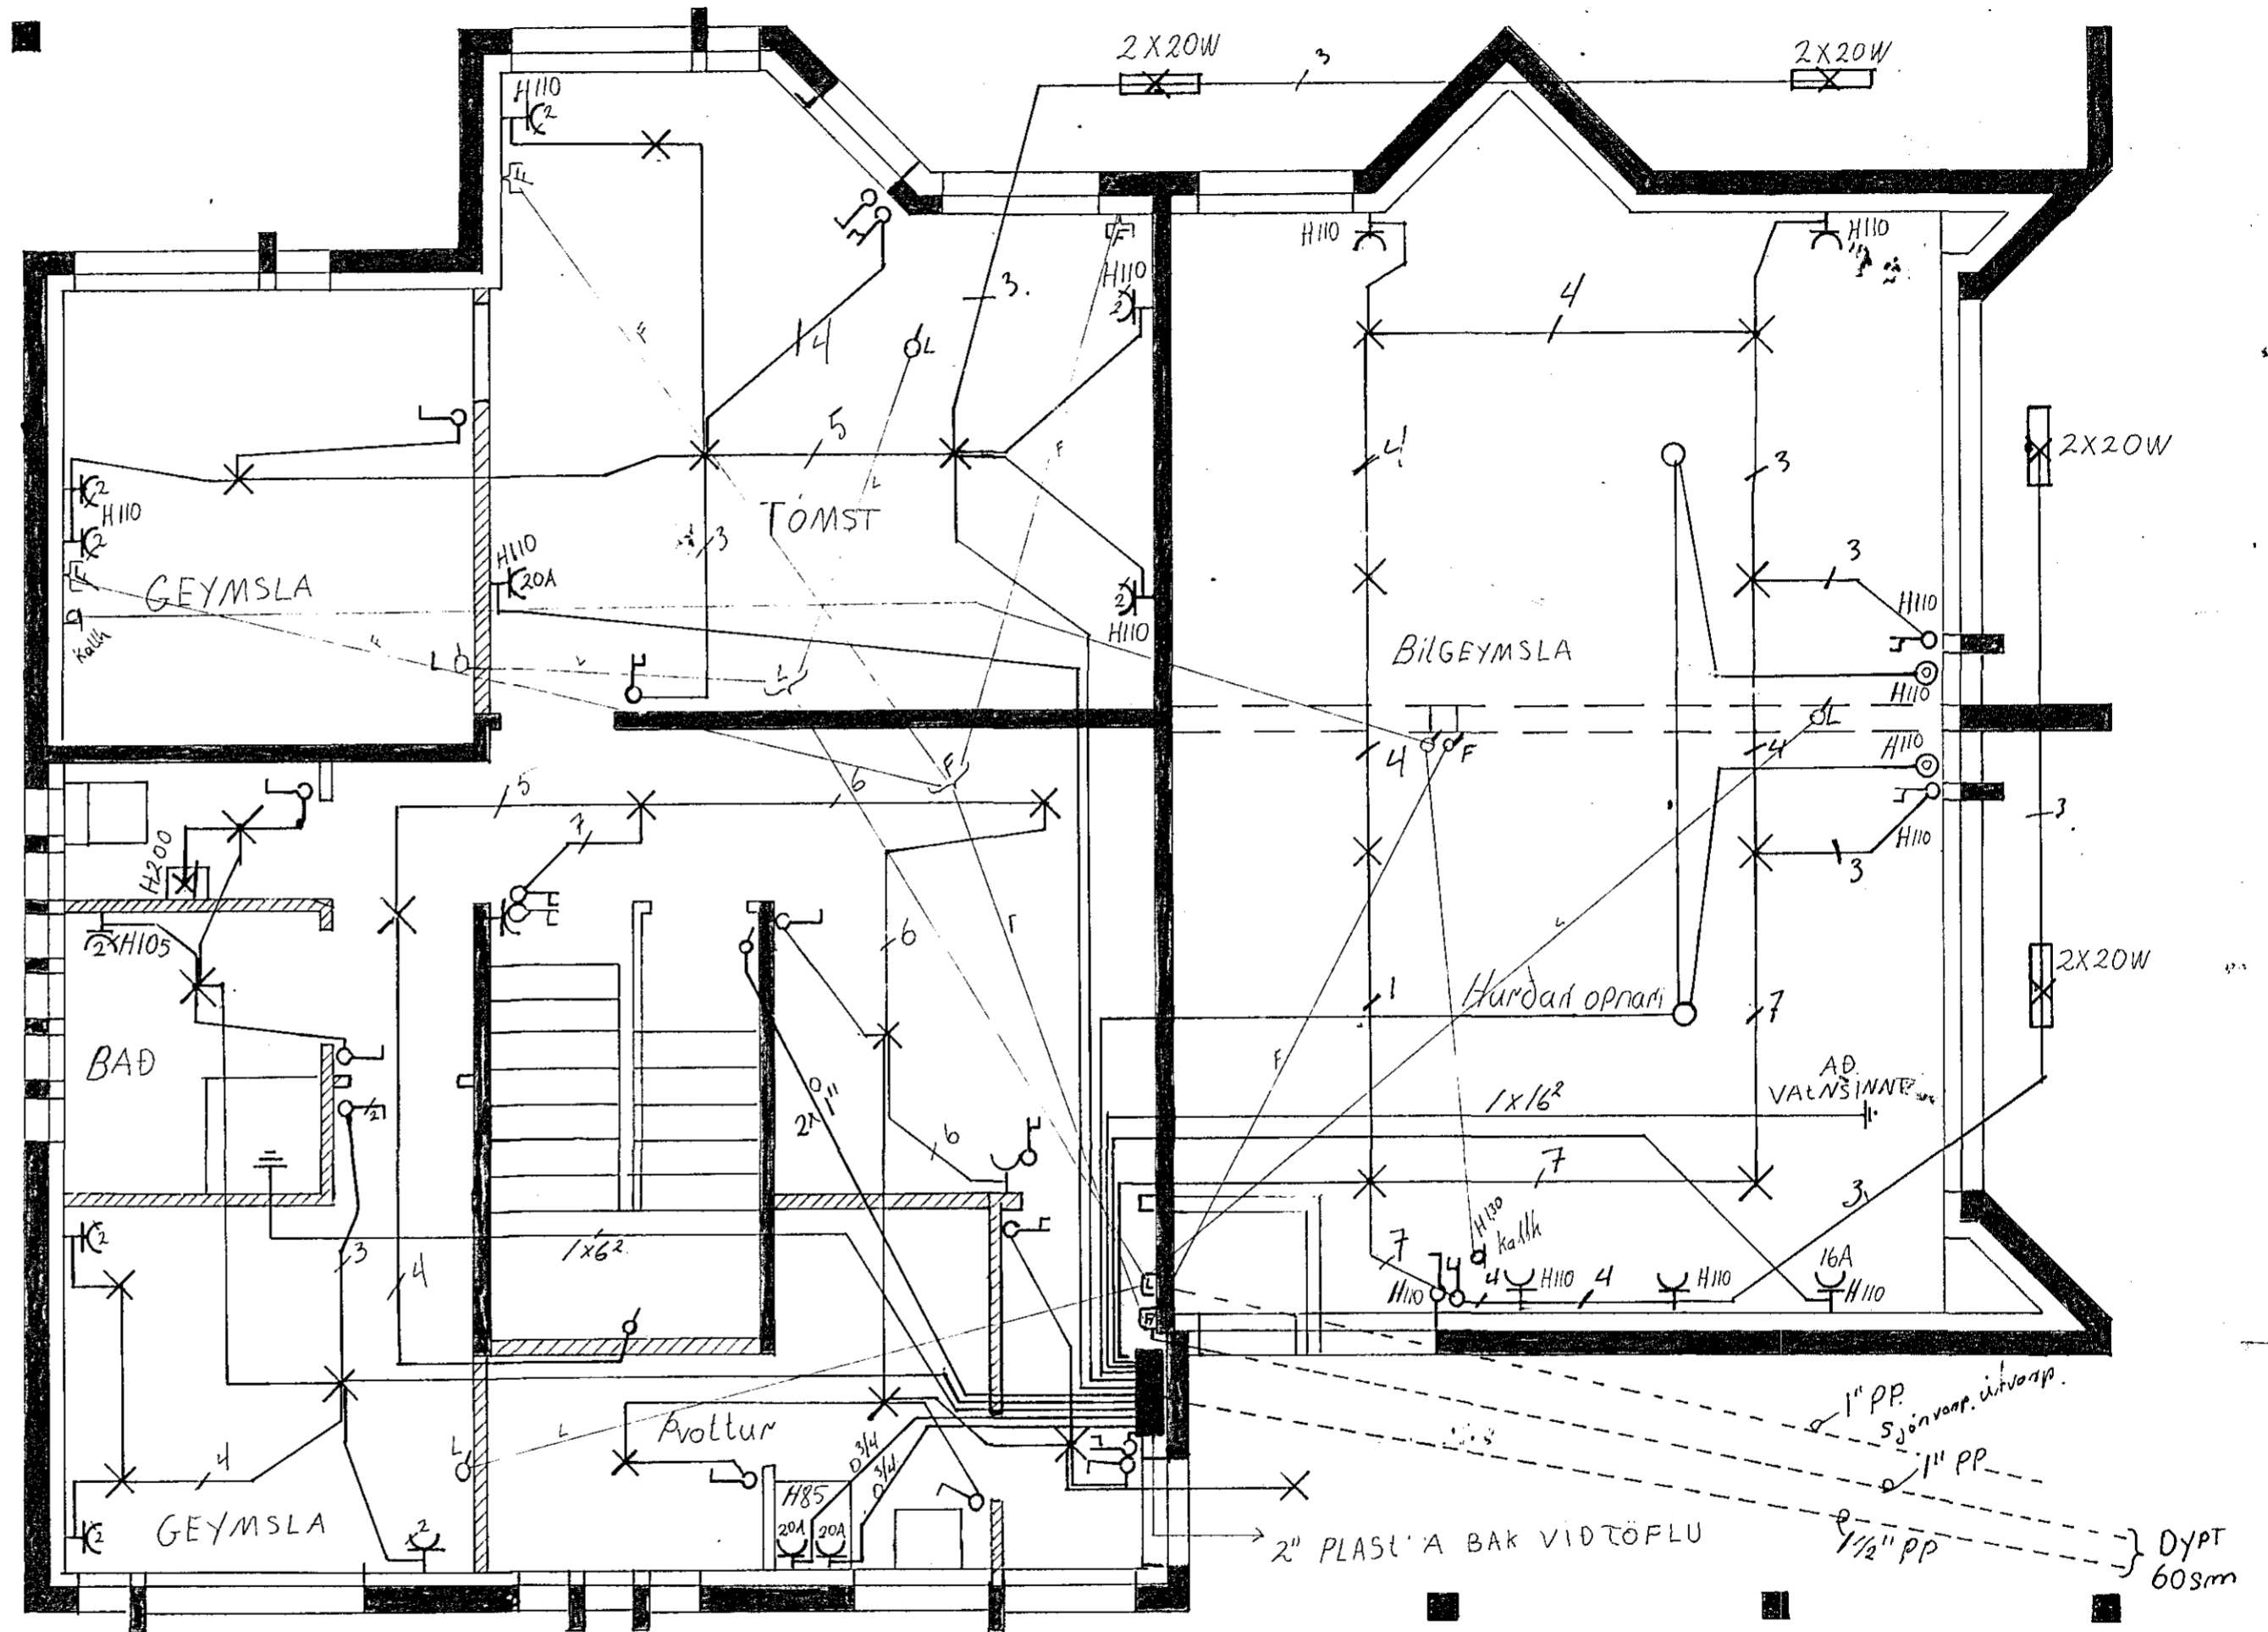

Björn I Hilmarsson Laufang 7 Hafnarfirði	FAGRIHVAMMUR TO HAFNARFIRÐI	
	Grundmynd neðri hæðar	15.8.1980
		Blad 1 af 3
	teikn af Björn I	