
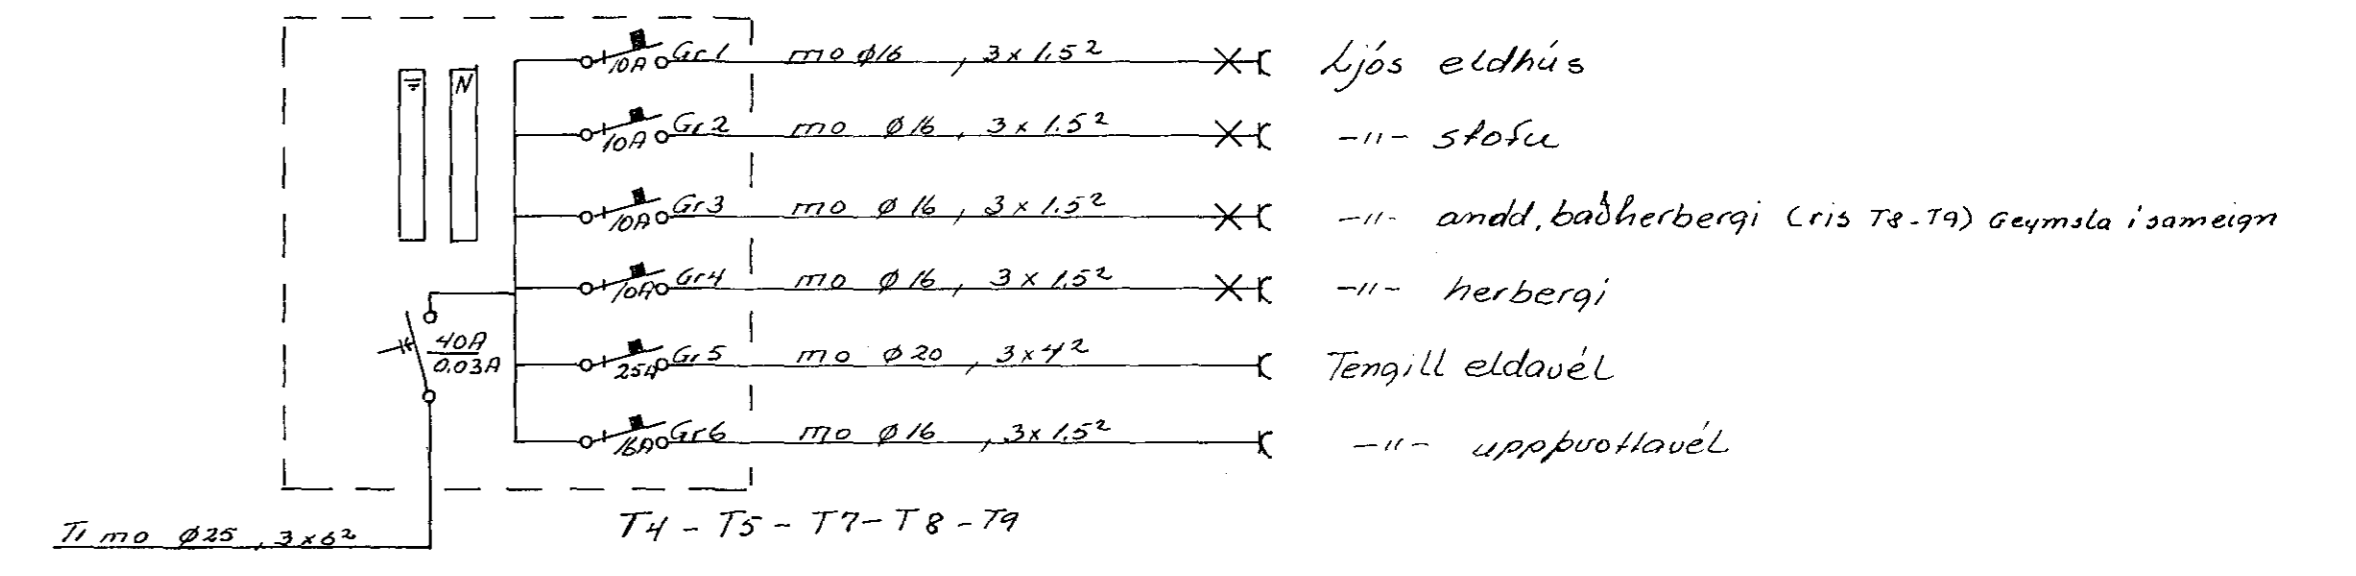
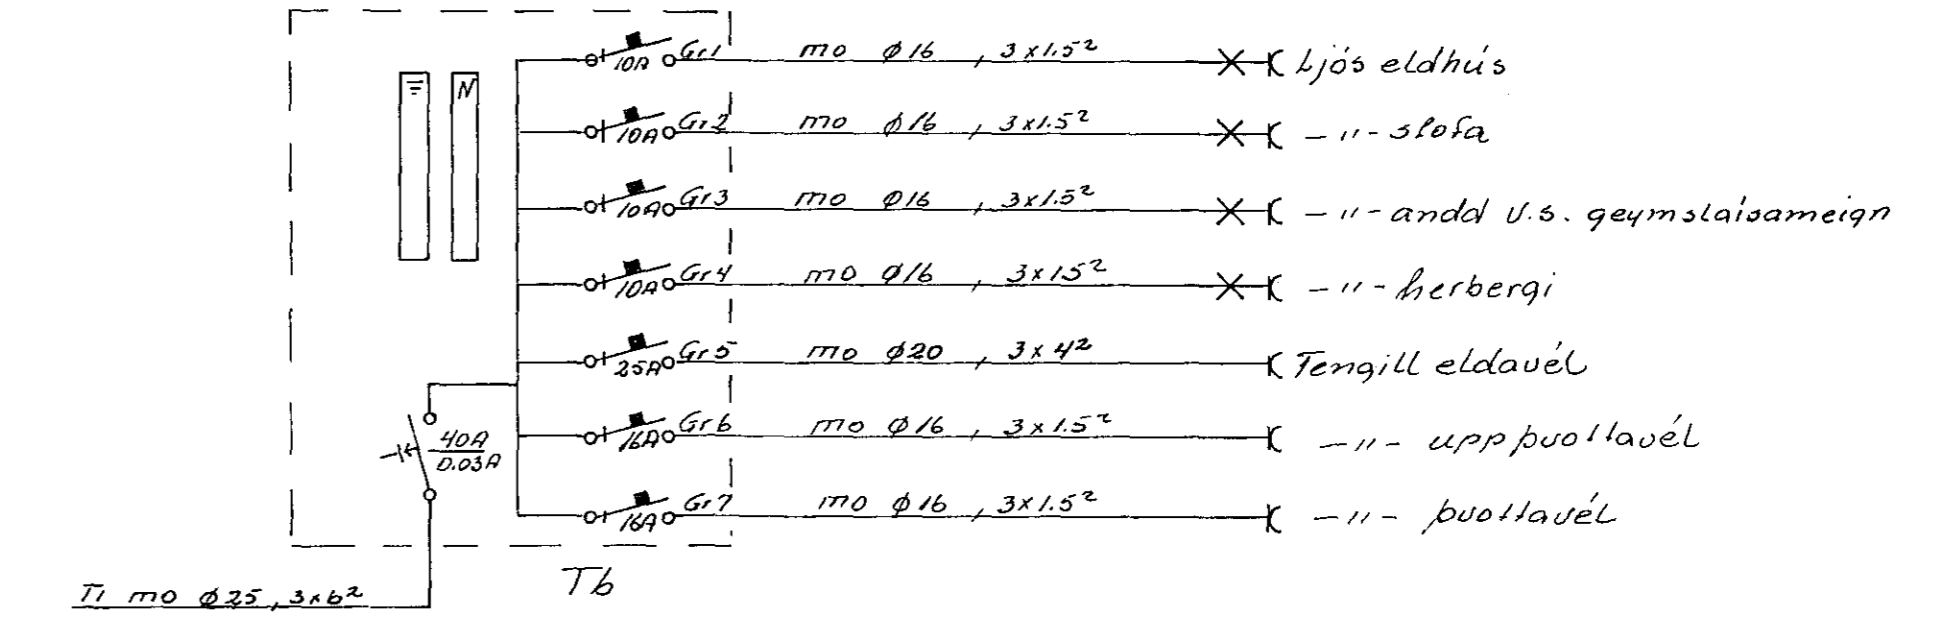


- Gr1 ljós stigaqangi
- Gr2 Tenglar stigaqangi
- Gr3 ljós geymslugangar, sorp hjólag
- Gr4 -II- þvottahús I hæð útlípsing
- Gr5 Tengill þvottavél
- Gr6 -II- þurrkari
- Gr7 Dyrastími
- Gr8 Loftnet

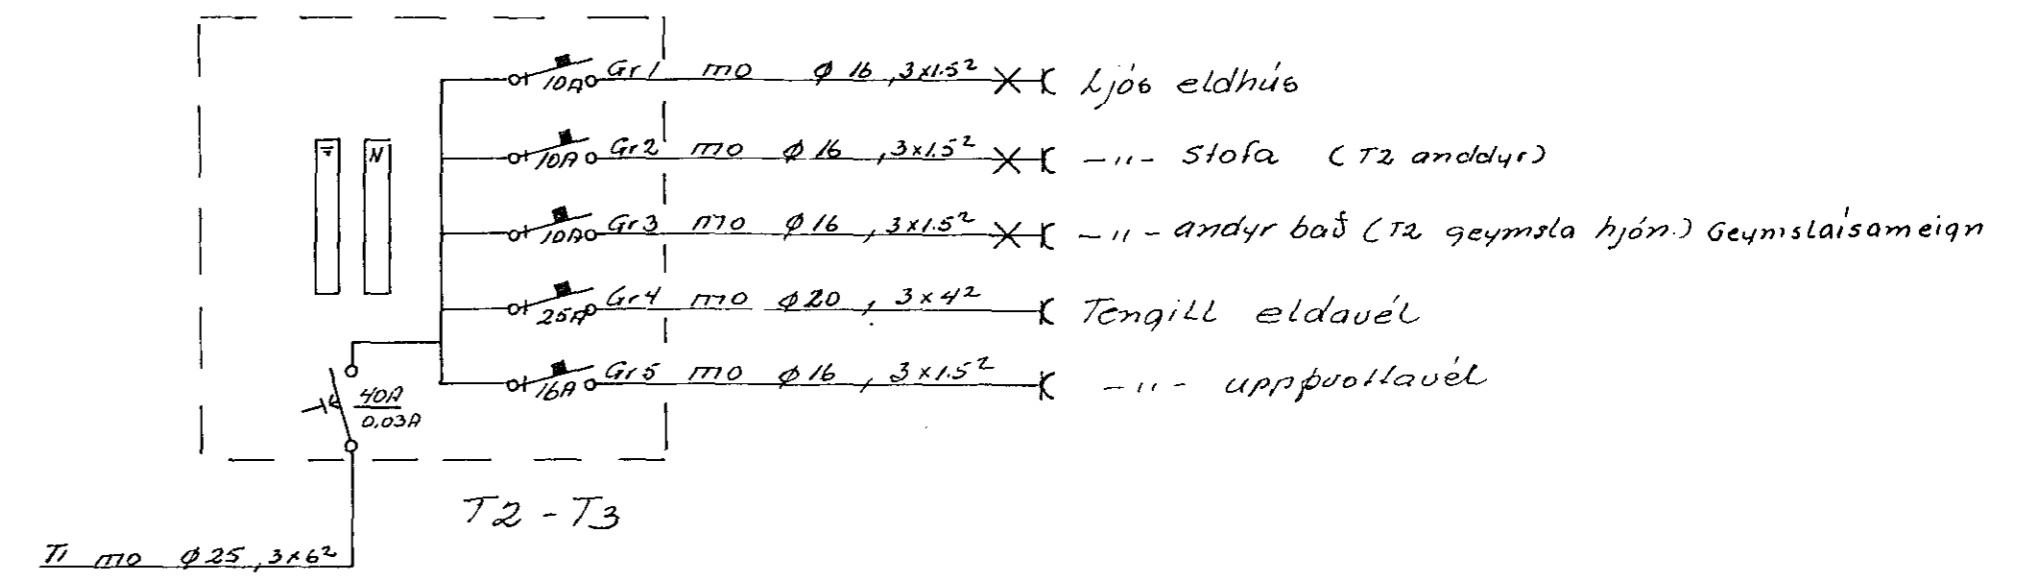

NR.	BREYTING	DAGS	BR.
HVAMMABRAUT 14			
EINLÍNUMYND		HANNAD	76
		TEIKNAD	76
		DAGS	07 83
		BLAD	7 AF 8
		KYRDI	
		VERK NR.	044

Blán og teikn. S. 34160 og 32829