


Smíð samþykkt 30.7. 1985  
 Albert Kristjánsson

Húsvita nr. 5166 Teikning nr. 2589  
 Samþykkt þ. 31.7. 1985  
 f.h. RAÞVEITU HAFNARFJARDAR  
 Eitliknabúur rellazna

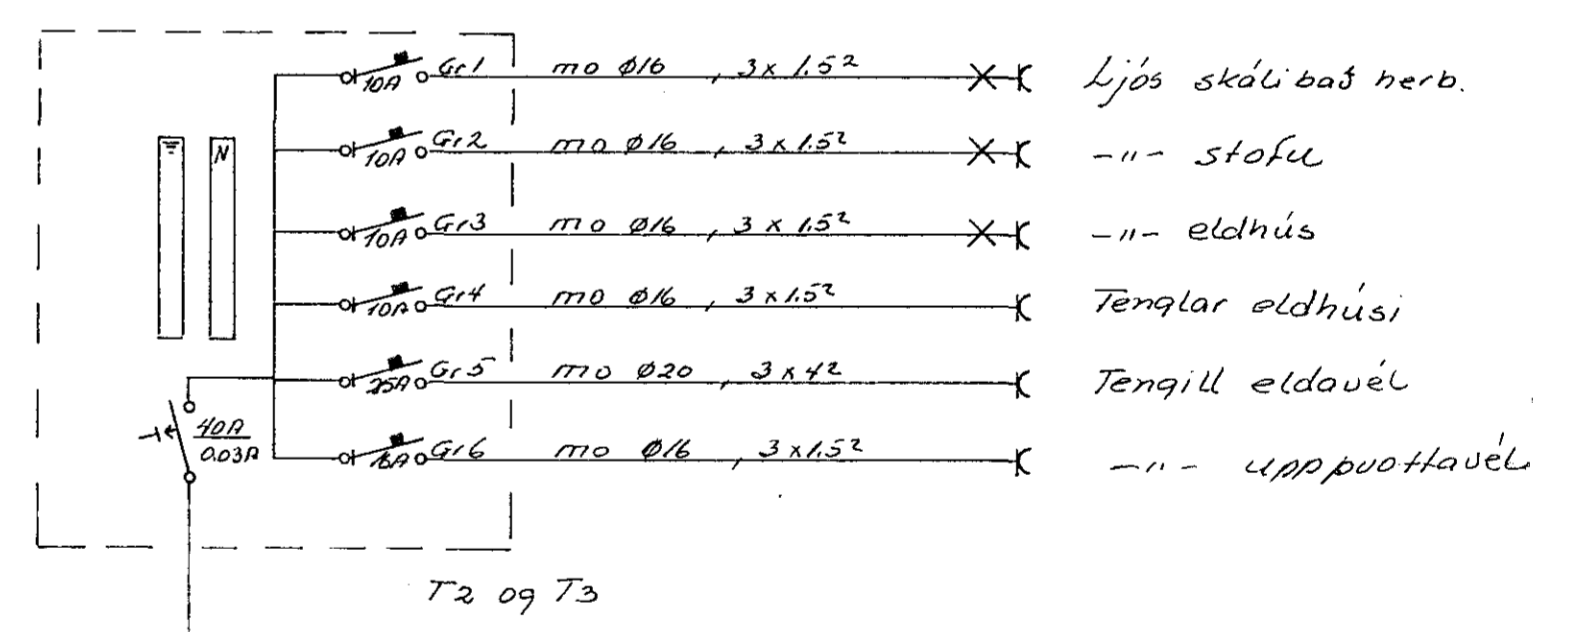

T2 m 025, 3 x 62

2589

NR.	BREYTING	DAGS	BR.
HVAMMABRAUT 8 HAFN.			
GRUNNMYND KJALLARA		HANNAÐ	1984
RAFLOGN		TEIKNAD	ESJH
EINLINUMYND T2 OG T3		DAGS	07 83
		BLAD	2 AF 7
		KVARDI	1:50
		VERK NR.	047