


T.2


JBP. 112-5

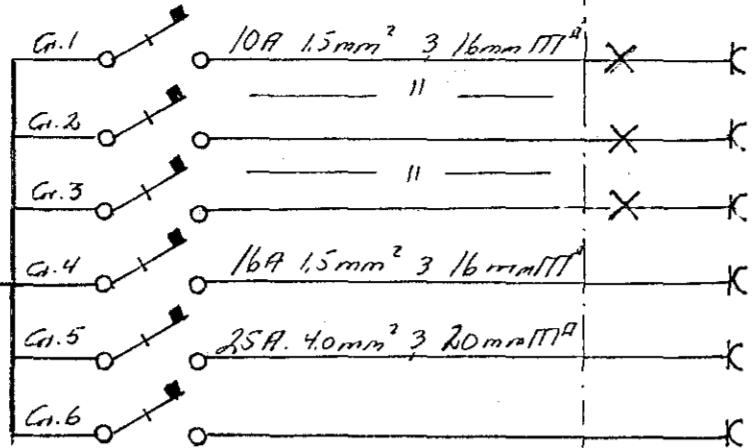

Stofa, herb.
 Eldhus, hol.
 Andd., v.s.
 Þvottavél.
 Eldavél.
 Auka.

T.3


JBP. 112-6

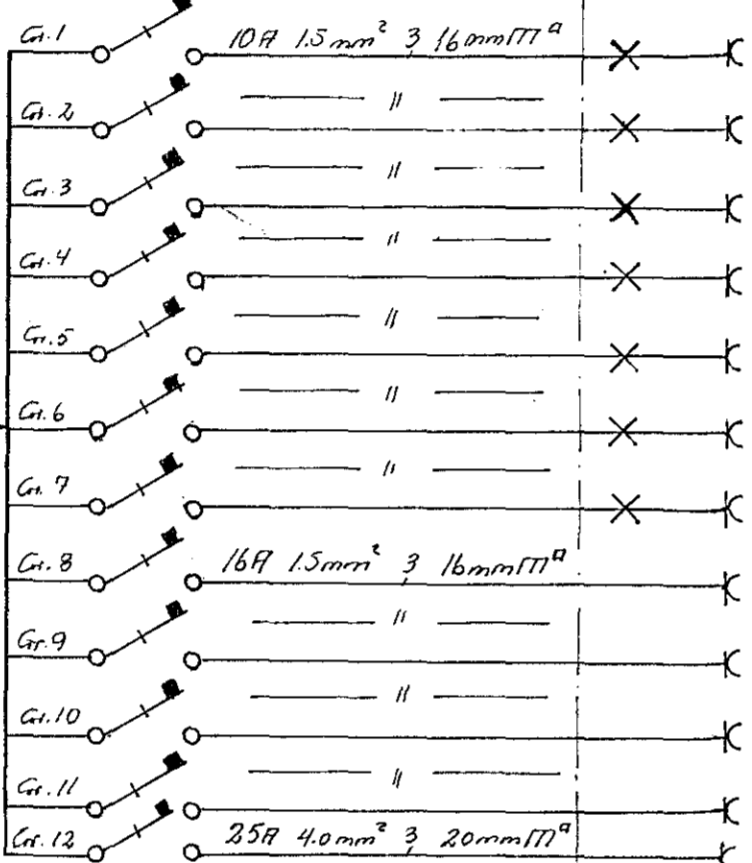

Borðstofa, eldhus.
 Stofa
 Stofa.
 Sjónvarp.
 Andd. v.s.
 Þvottur, bað, hjón.
 Herb.
 Þurkari
 Þvottavél.
 Lippþvottavél
 Ofn.
 Eldavél.


T.1

JBP. 114

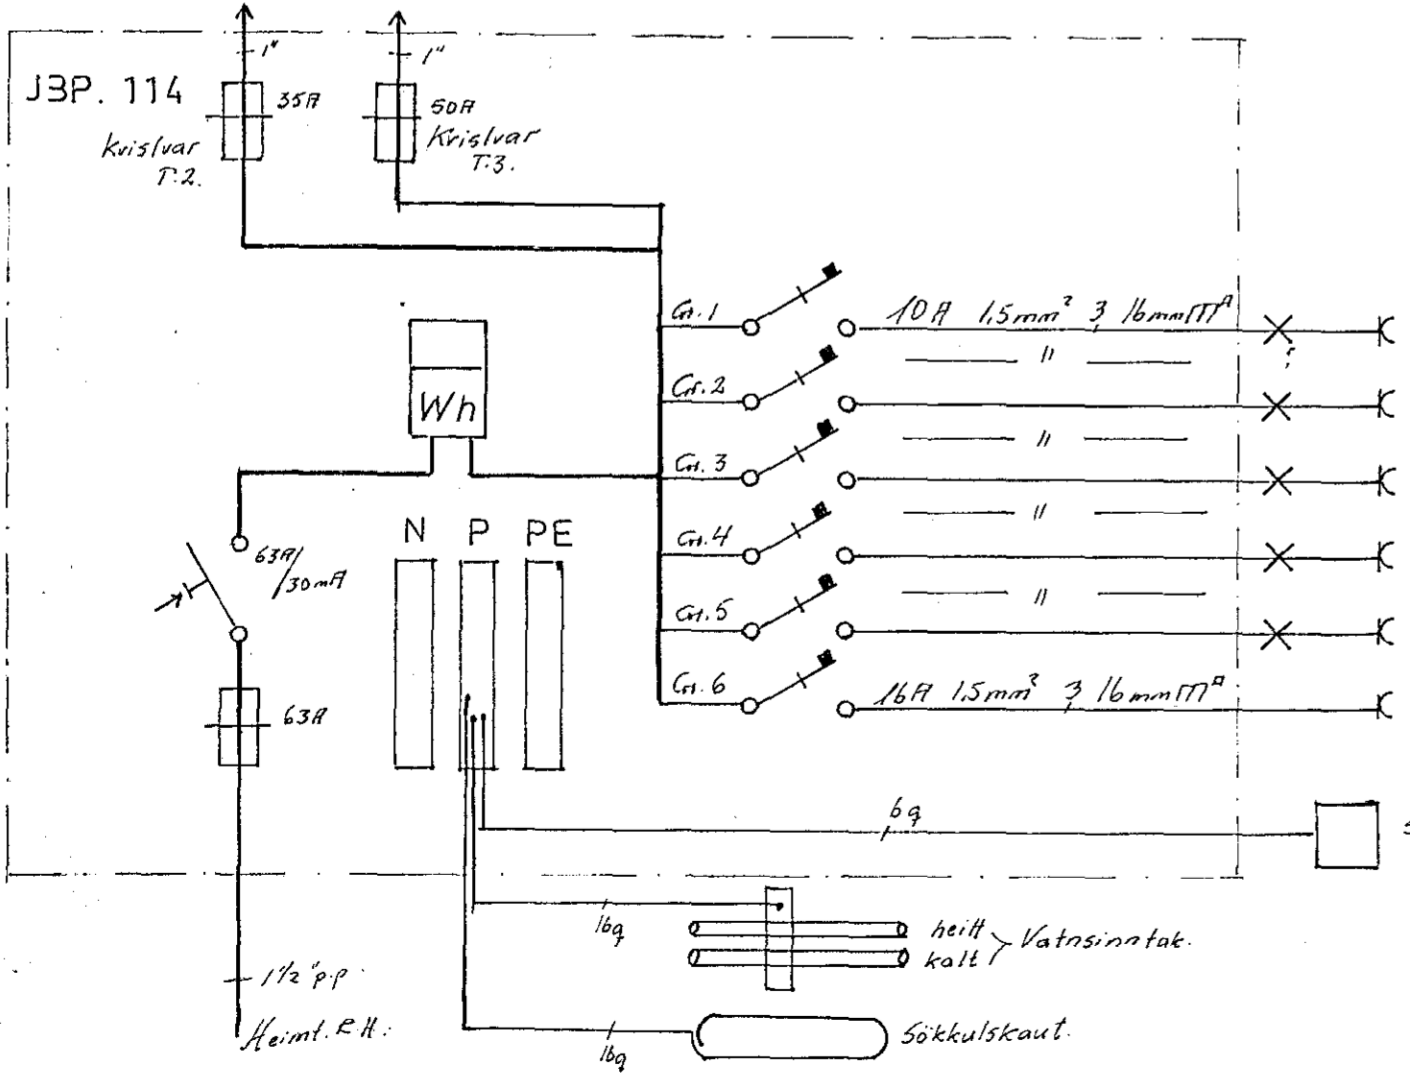

Bilskur
 Hurðopnari.
 Öppfylltir sökkjar
 Öppfylltir sökkjar
 Utíljós
 Tengili i bilskur

AFSTÖÐUMYND 1:500

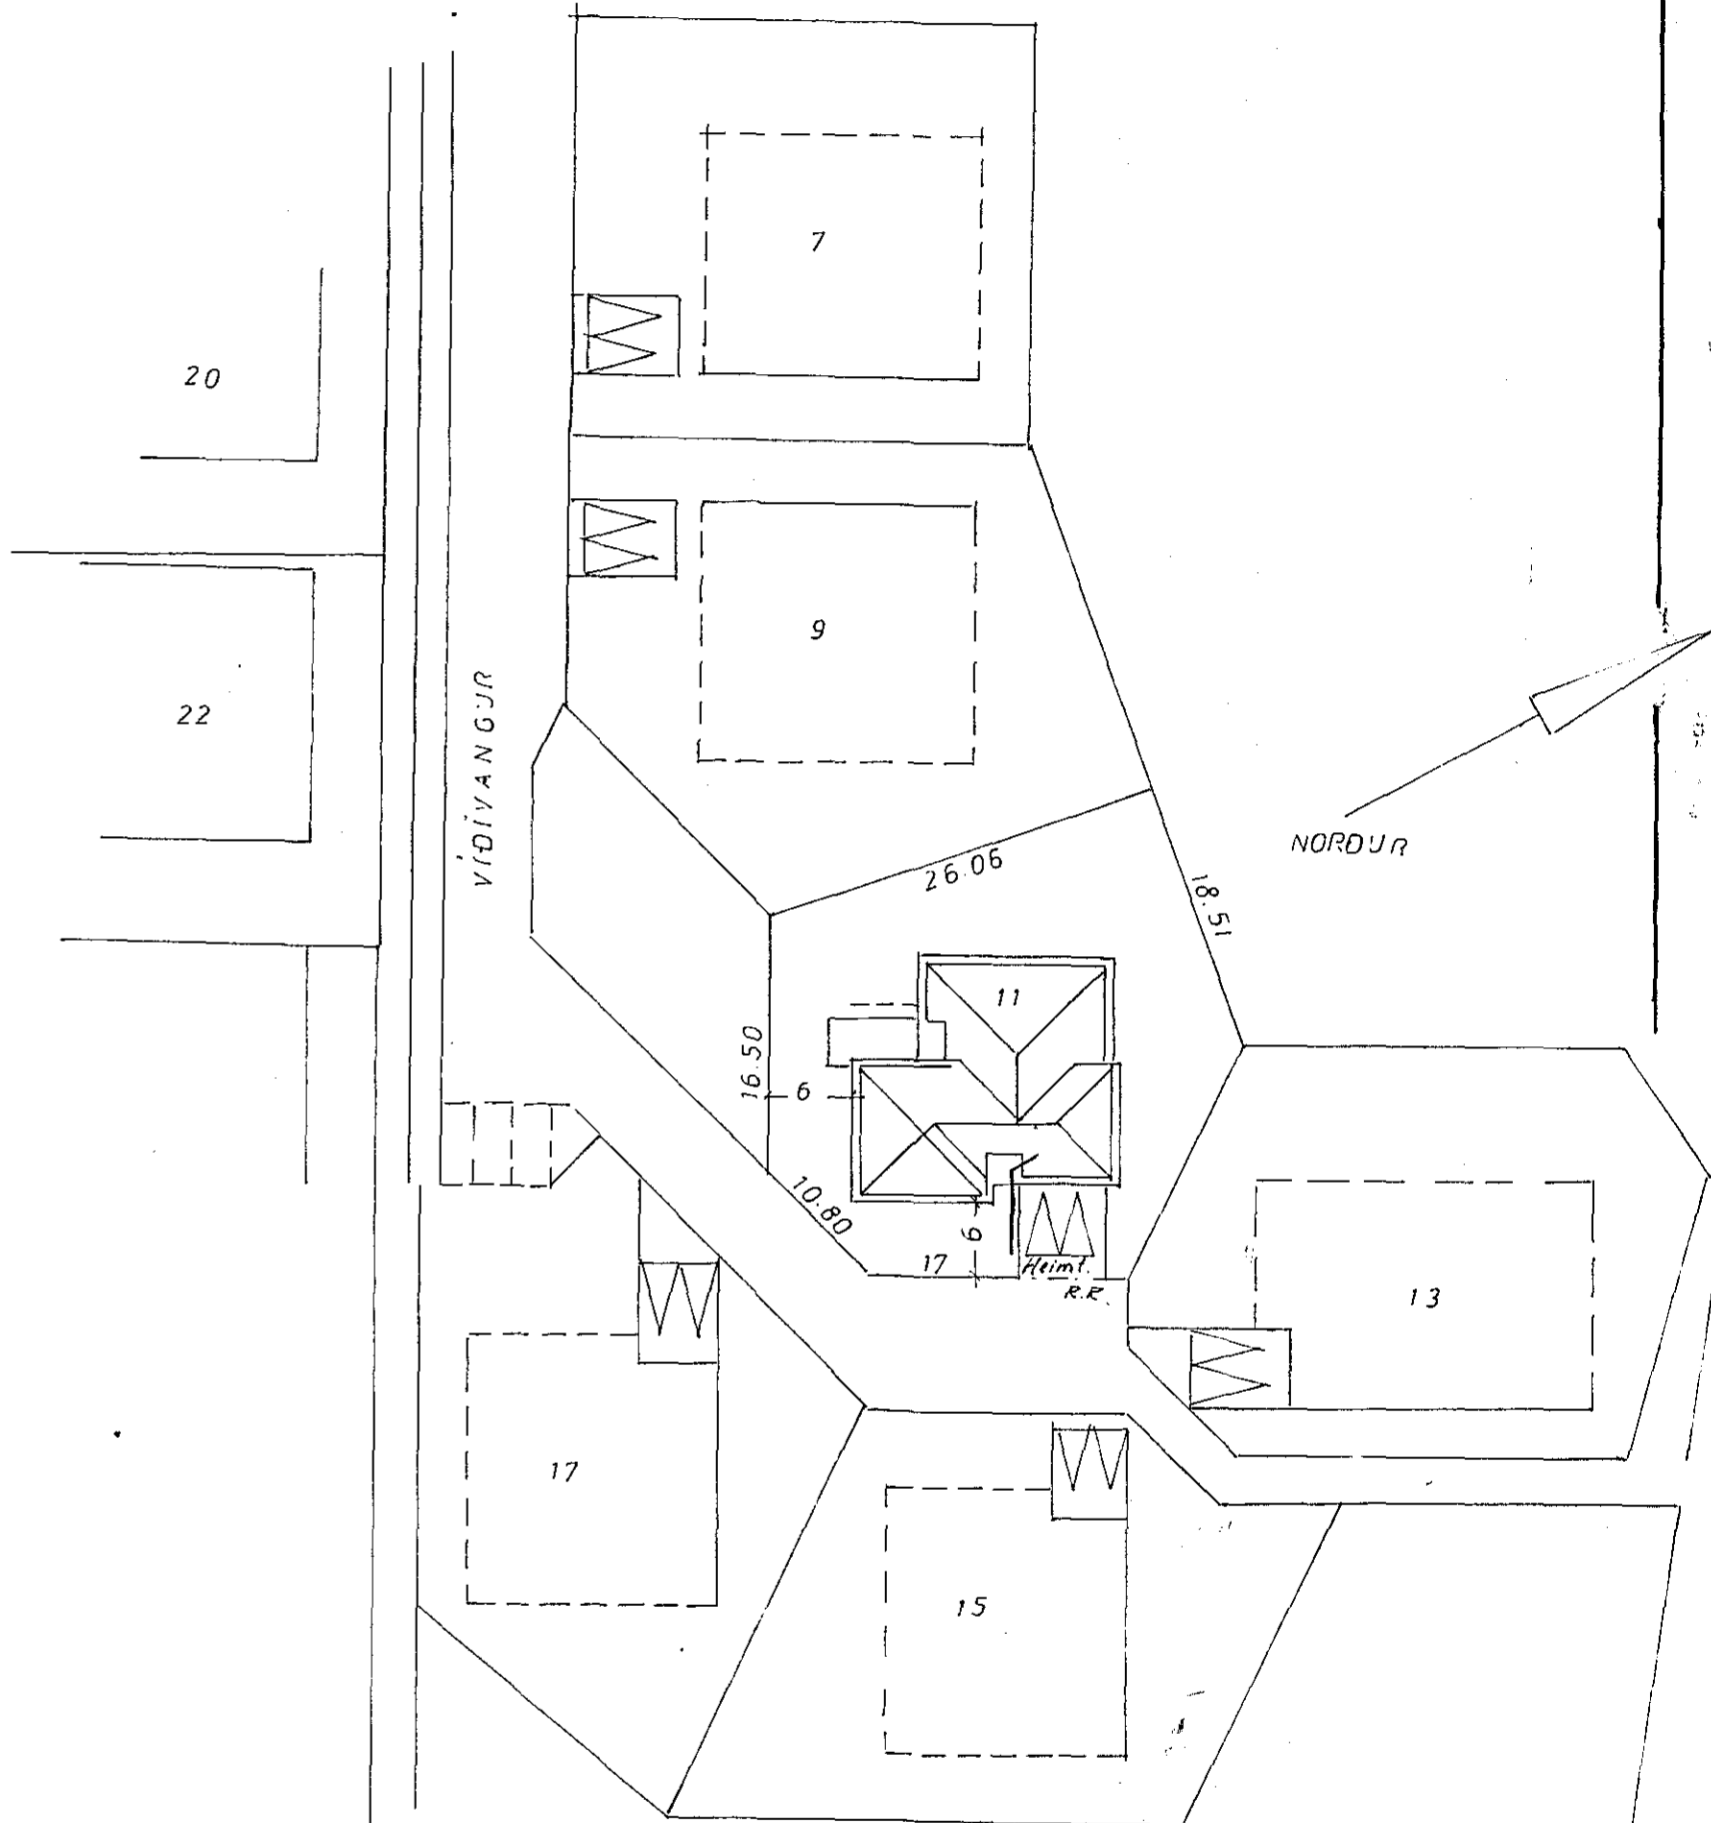

VÍÐIVANGUR 11 HAFNARFIRÐI	
HELGI KR. EIRIKSSON S:38191	
MÁL 1:500	RAFLOGN.
BLAÐ 3 AF 3	
TEIKNAD AF LAUFHEY	
RVK. MAI. 85	