


Gunnmynd kjallara 1:50

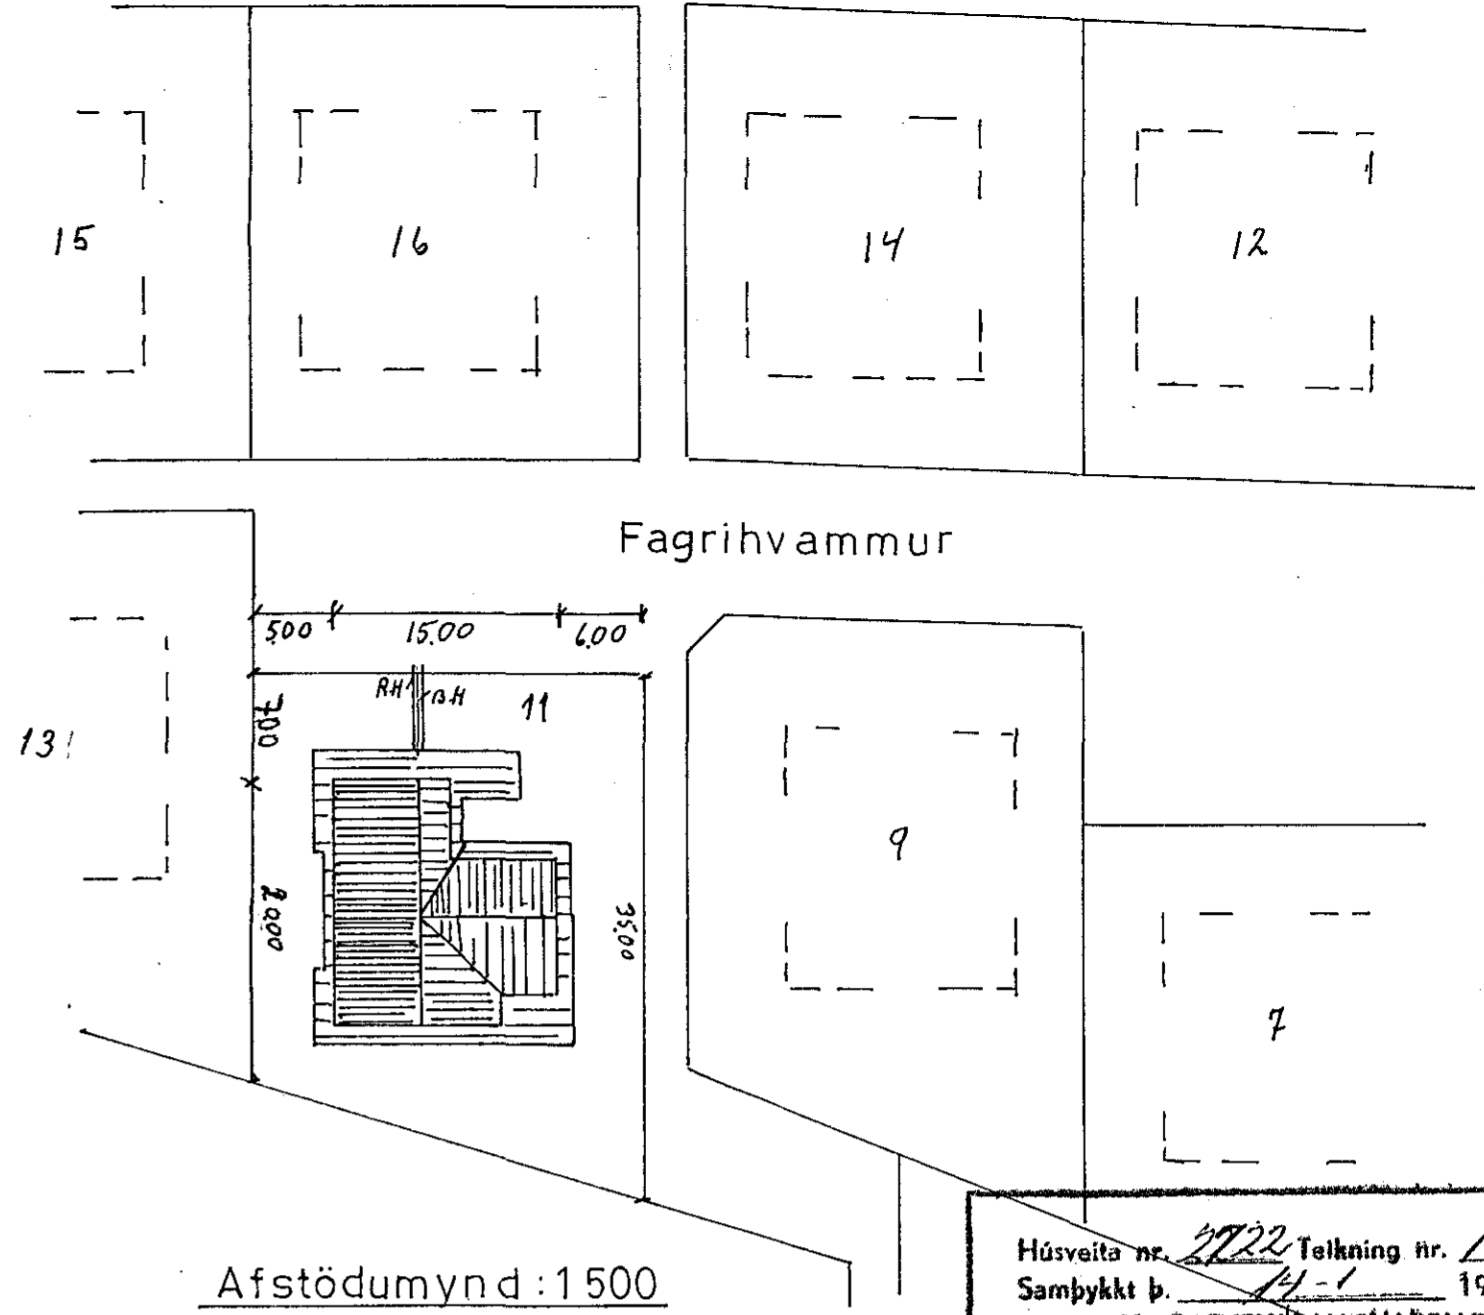

Húsvéita nr. 2722 Teikning nr. 1938  
 Samþykkt þ. 14-1 1981  
 f.h. RAÞVEITU HAFNARFIJÐARDAR  
*Jens Gunnarsson*  
 CHIRITSMANUR TALLAGNA

Ísaðök samþykkt 13.1. 1981  
 f.h. RAÞVEITU HAFNARFIJÐARDAR  
 Byggingartekna. samþ. 17.10. 79  
 framræð. /  
 Albert Kristjánsson

1938

Breytingar	Fagrihvammur 11.	
MR Dags ár. 1960	Nafn	Nr. 48
	Haraldur Gunnarss.	Hanna: P. S.
		M: 1:50
		Dags. des. 80
		Bl. 1 af 3