



GREINATAFLA T.D. JBP 10/7

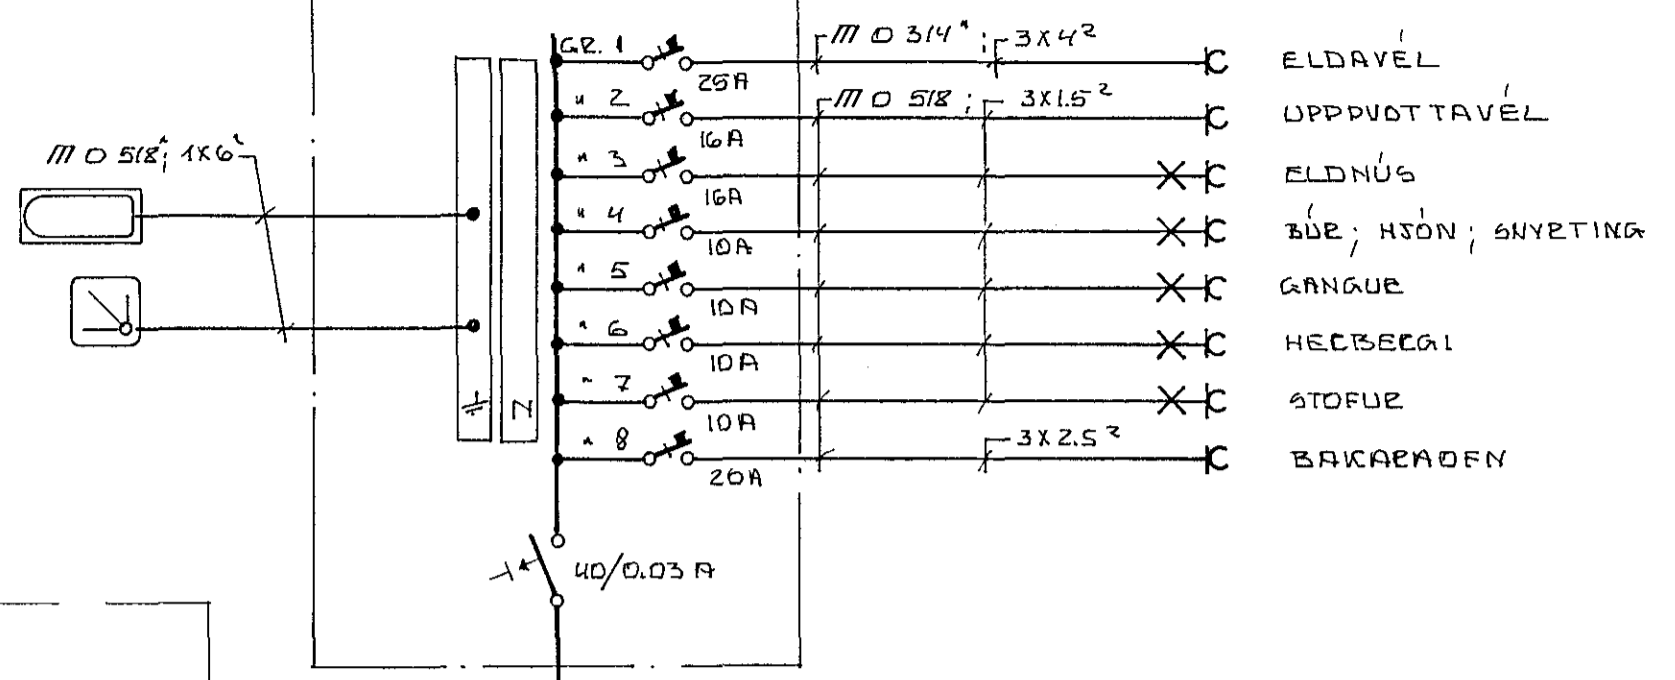

ADALTAFLA T.D. JBP. 11/4

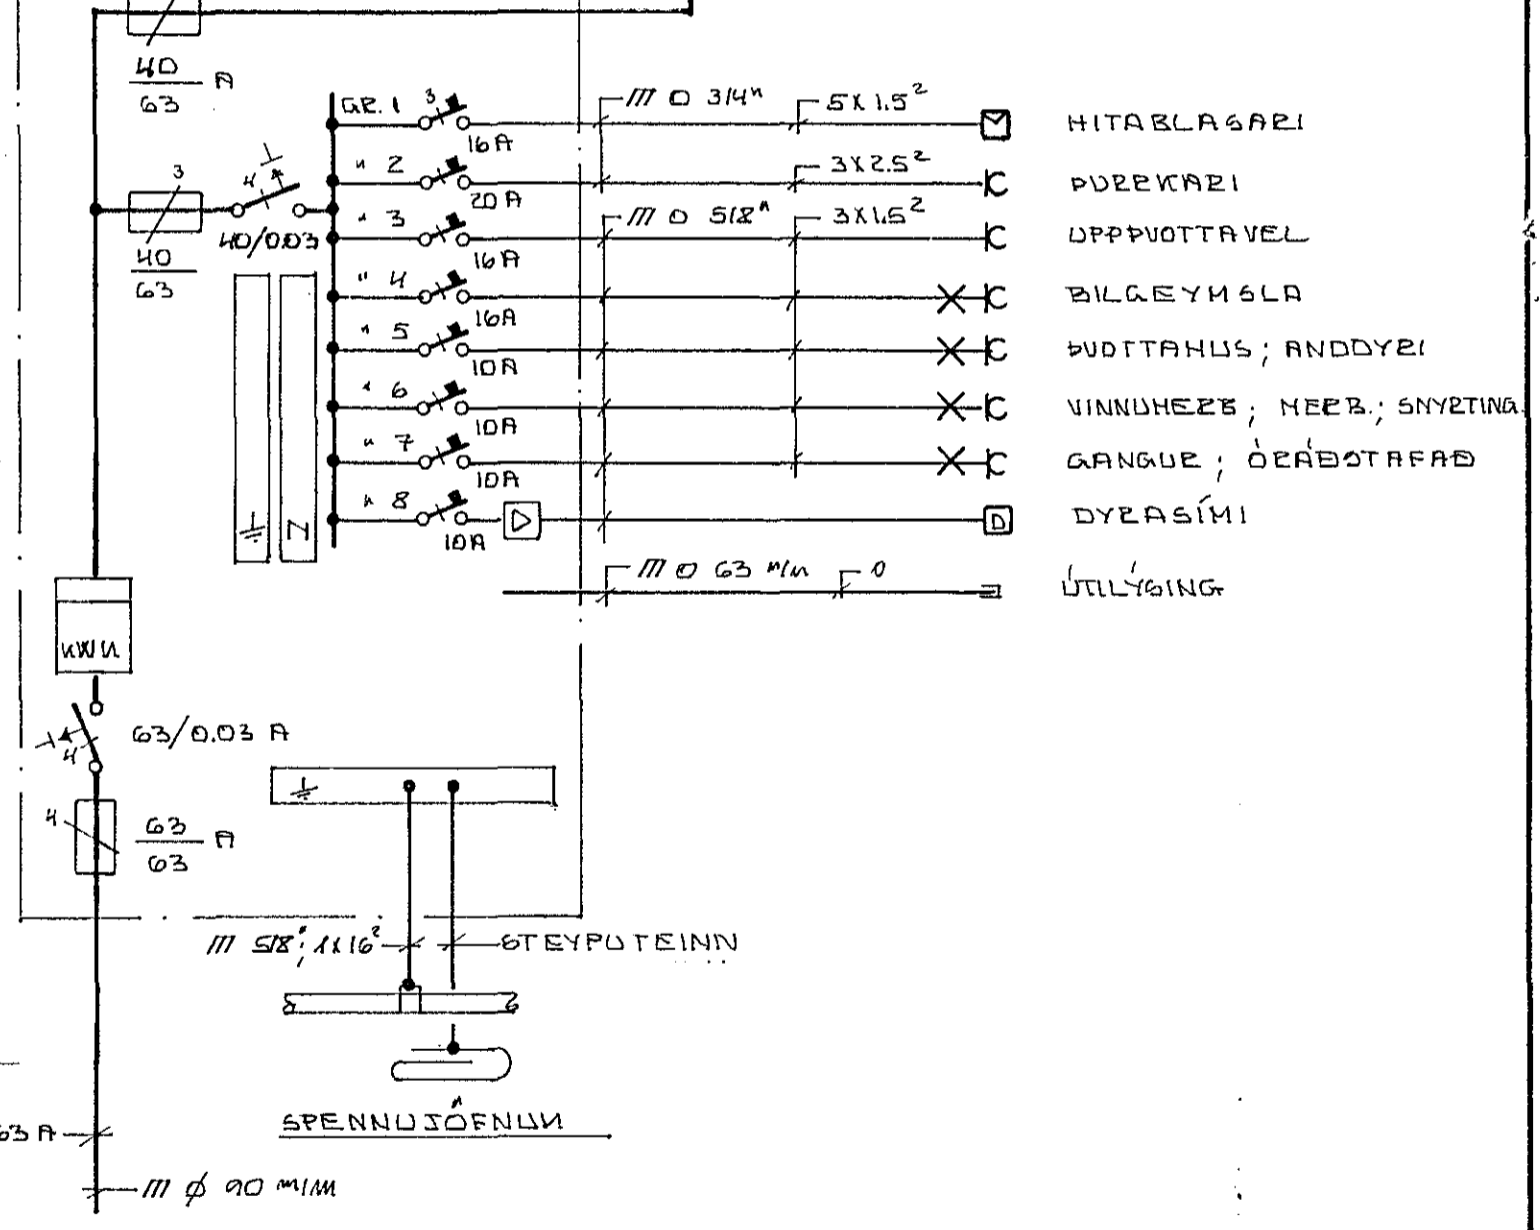

HEIMTAGA 3-FASS/63 A

		FIÖLLHVAMMUE 12; HAFN.	
		EAFLAGNATEIKNING	
		GRUNNMÝND HÆÐAR	
		EINLÍNUMÝND	
BR.	DACS.	BREYTING	
TÆKNIJÓNUSTAN SF.		HANNAÐ 50	KVARDI 1:50
LÁGMÚLA 5 - 105 REYKJAVÍK - SÍMI 83844		TEIKNAD 50	DACS. JÚLI 180
Sig. S. Oddeblon		YFIRFARIÐ	NR. BL. AF.