



- Vinnuherb o.fl.
- Herb. Rað o.fl.
- Borðstofa o.fl.
- Eldhús
- Tengill í eldh.
- Uppþvottavél
- Þvottavél
- Bakarofn
- Þurrkari
- Eldavél
- Til vara.

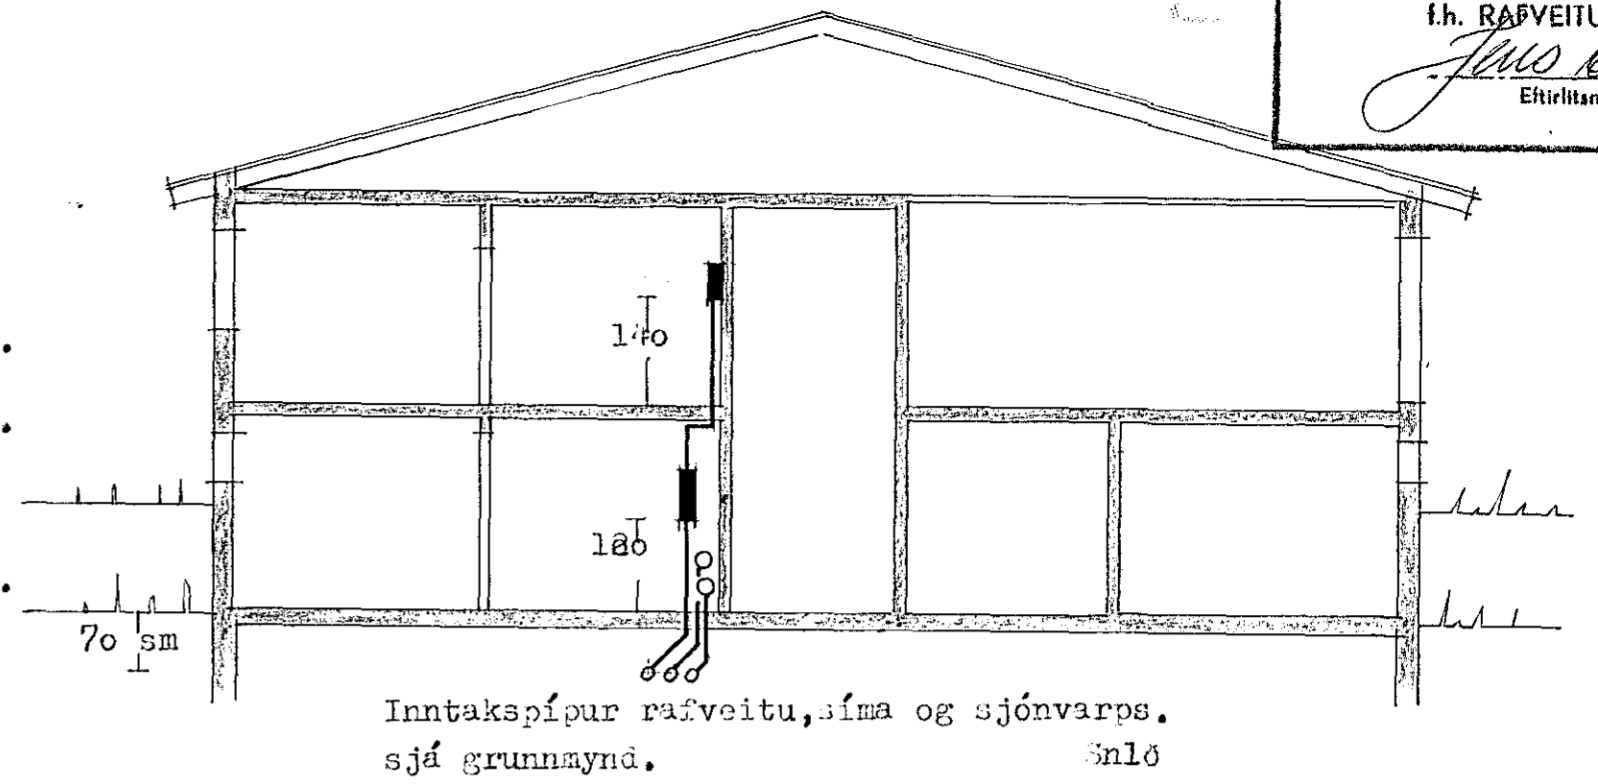


Ímátök samþykkt 13.11. 1981  
 í.h. RAÞVEITU HAFNARFJÁRDAR  
 Þygingarkefni samþ. 3/6. '80  
 framhúsið  
 Albert Kristjánsson

Tafla 2  
 J.B.P. 112/5

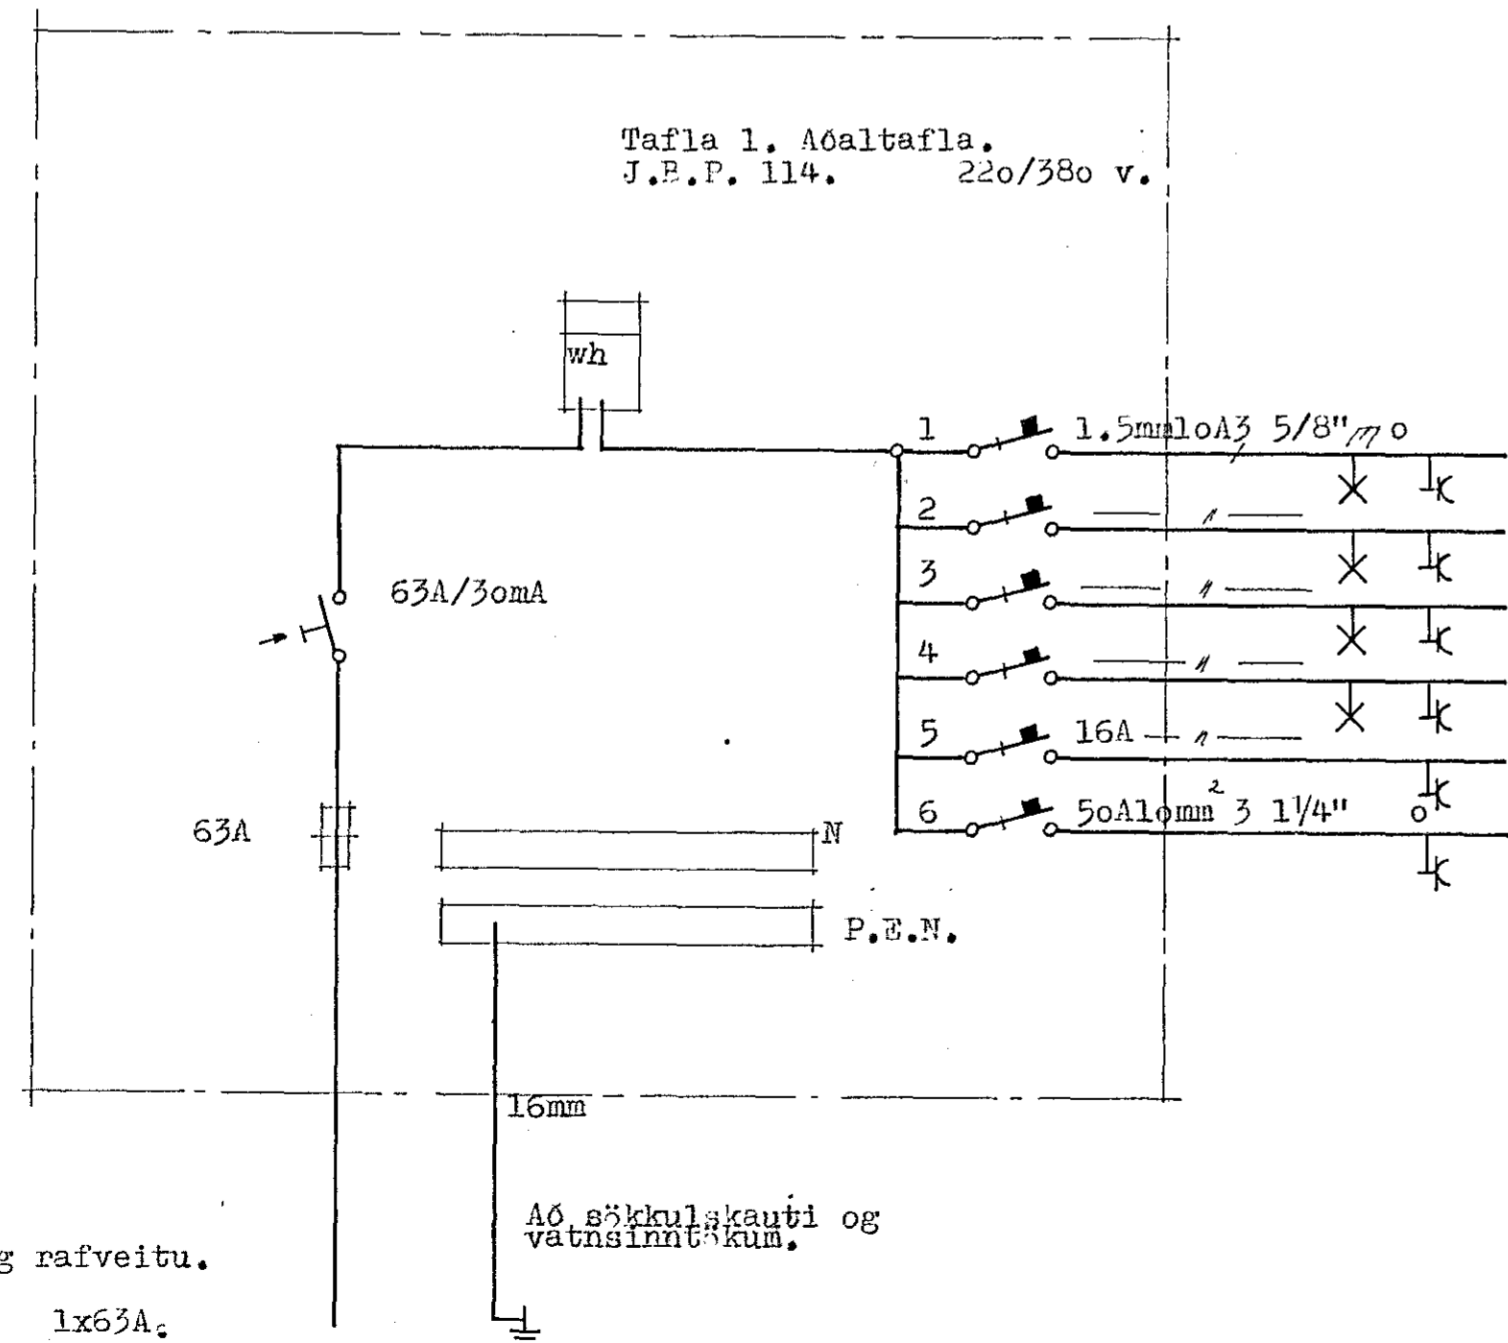

- Skáli o.fl.
- Herbergi
- Anddyri
- Bílgeymsla
- Tengill
- Kvísil T.2.

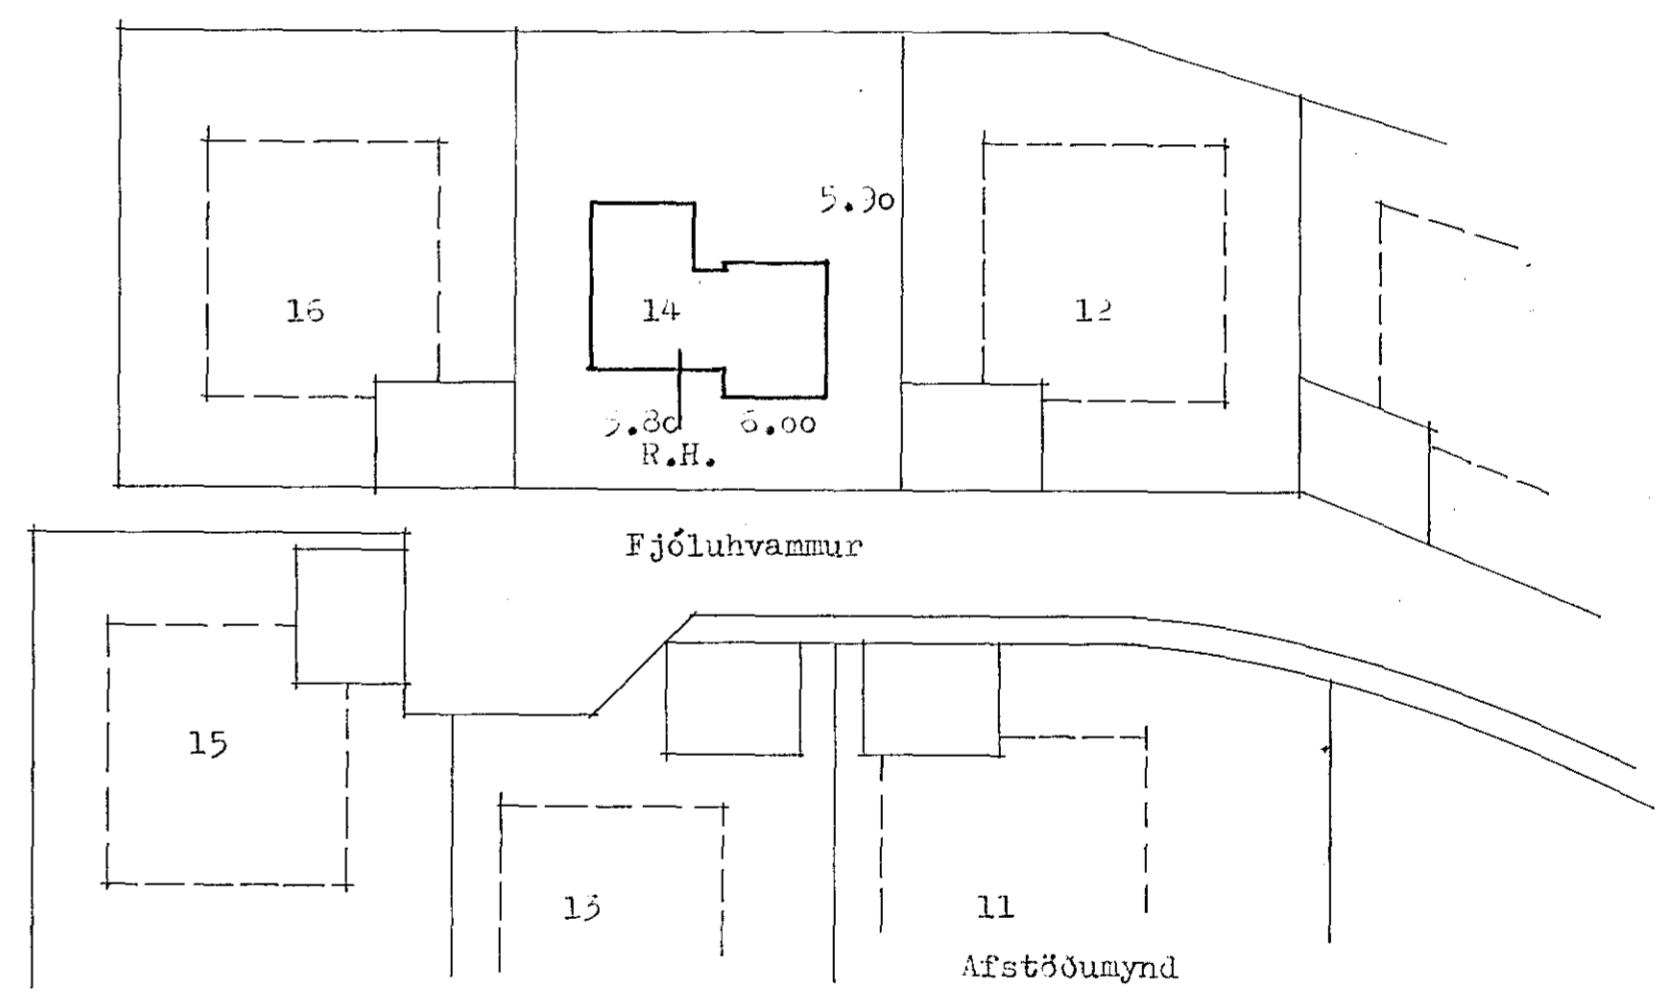

Helmtaug rafveitu.  
 1x63A.



**TEIKNISTOFAN RÖÐULL**

SKIPHOLTÍ 19 - 105 REYKJAVÍK - SÍMI 27790

Fjólúhvammur 14 Hafnarfirði

RAFLAGNIR

TEIKN. ÁSTP.	DAGS. okt. 80
REIKN.	VERK 80112
YFIRF.	BLAD: 4.01
MKV1:500,1:100	

*Þorgeir Jónsson*

1936