



112/5  
220/380V

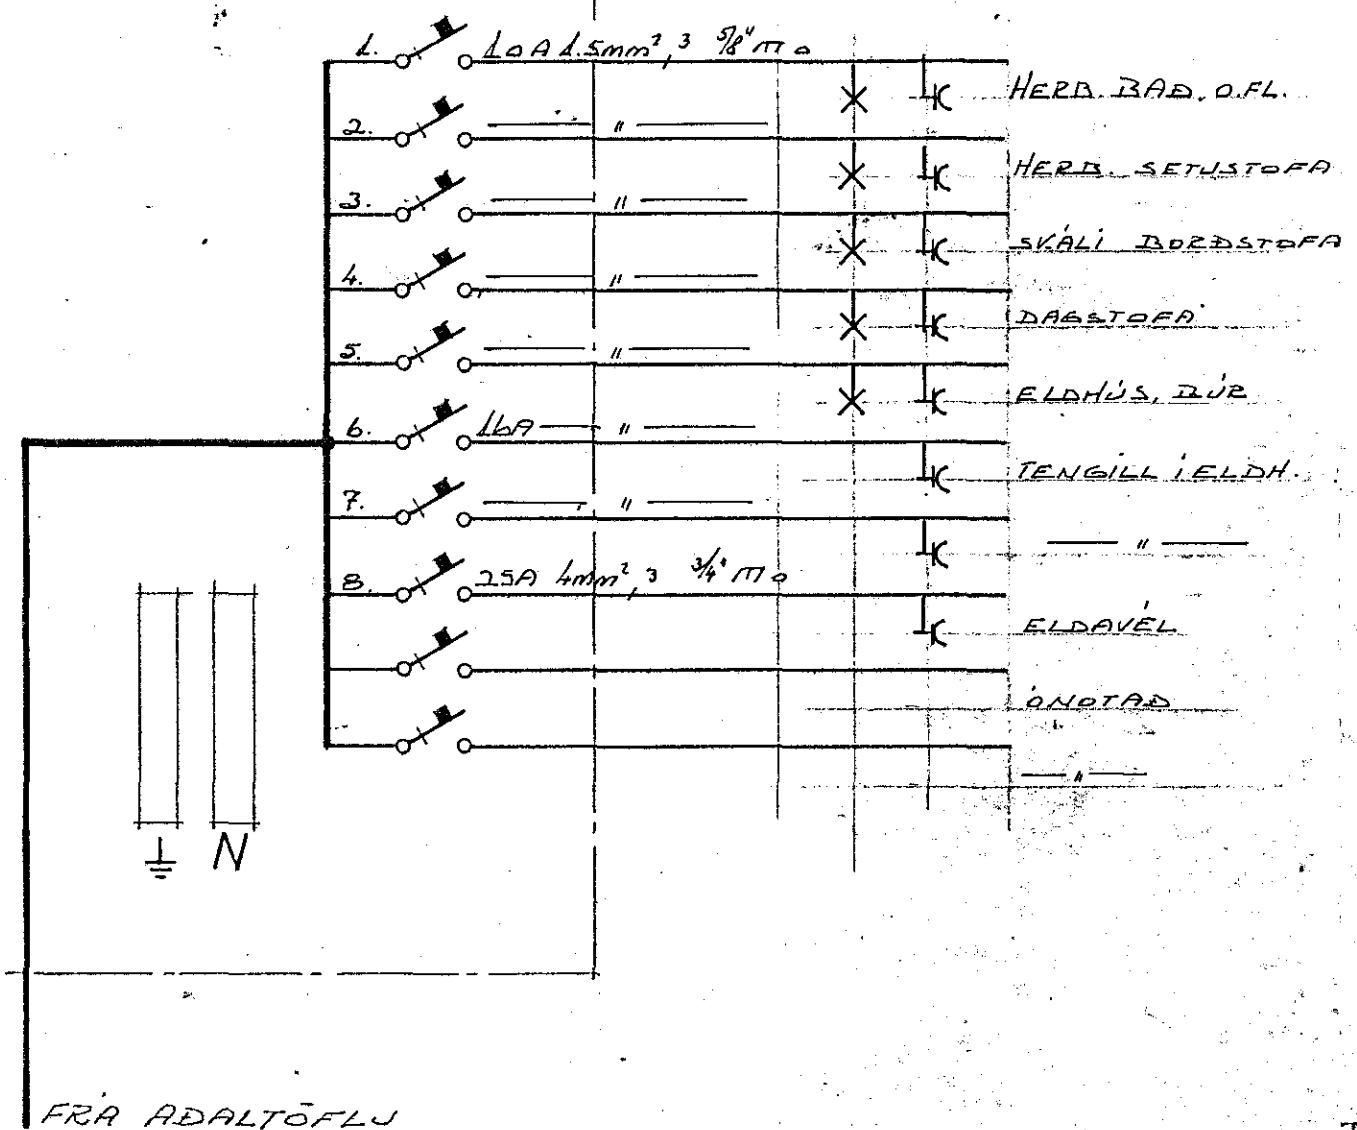





Greinatafla I:

JBP 114. 220/380V

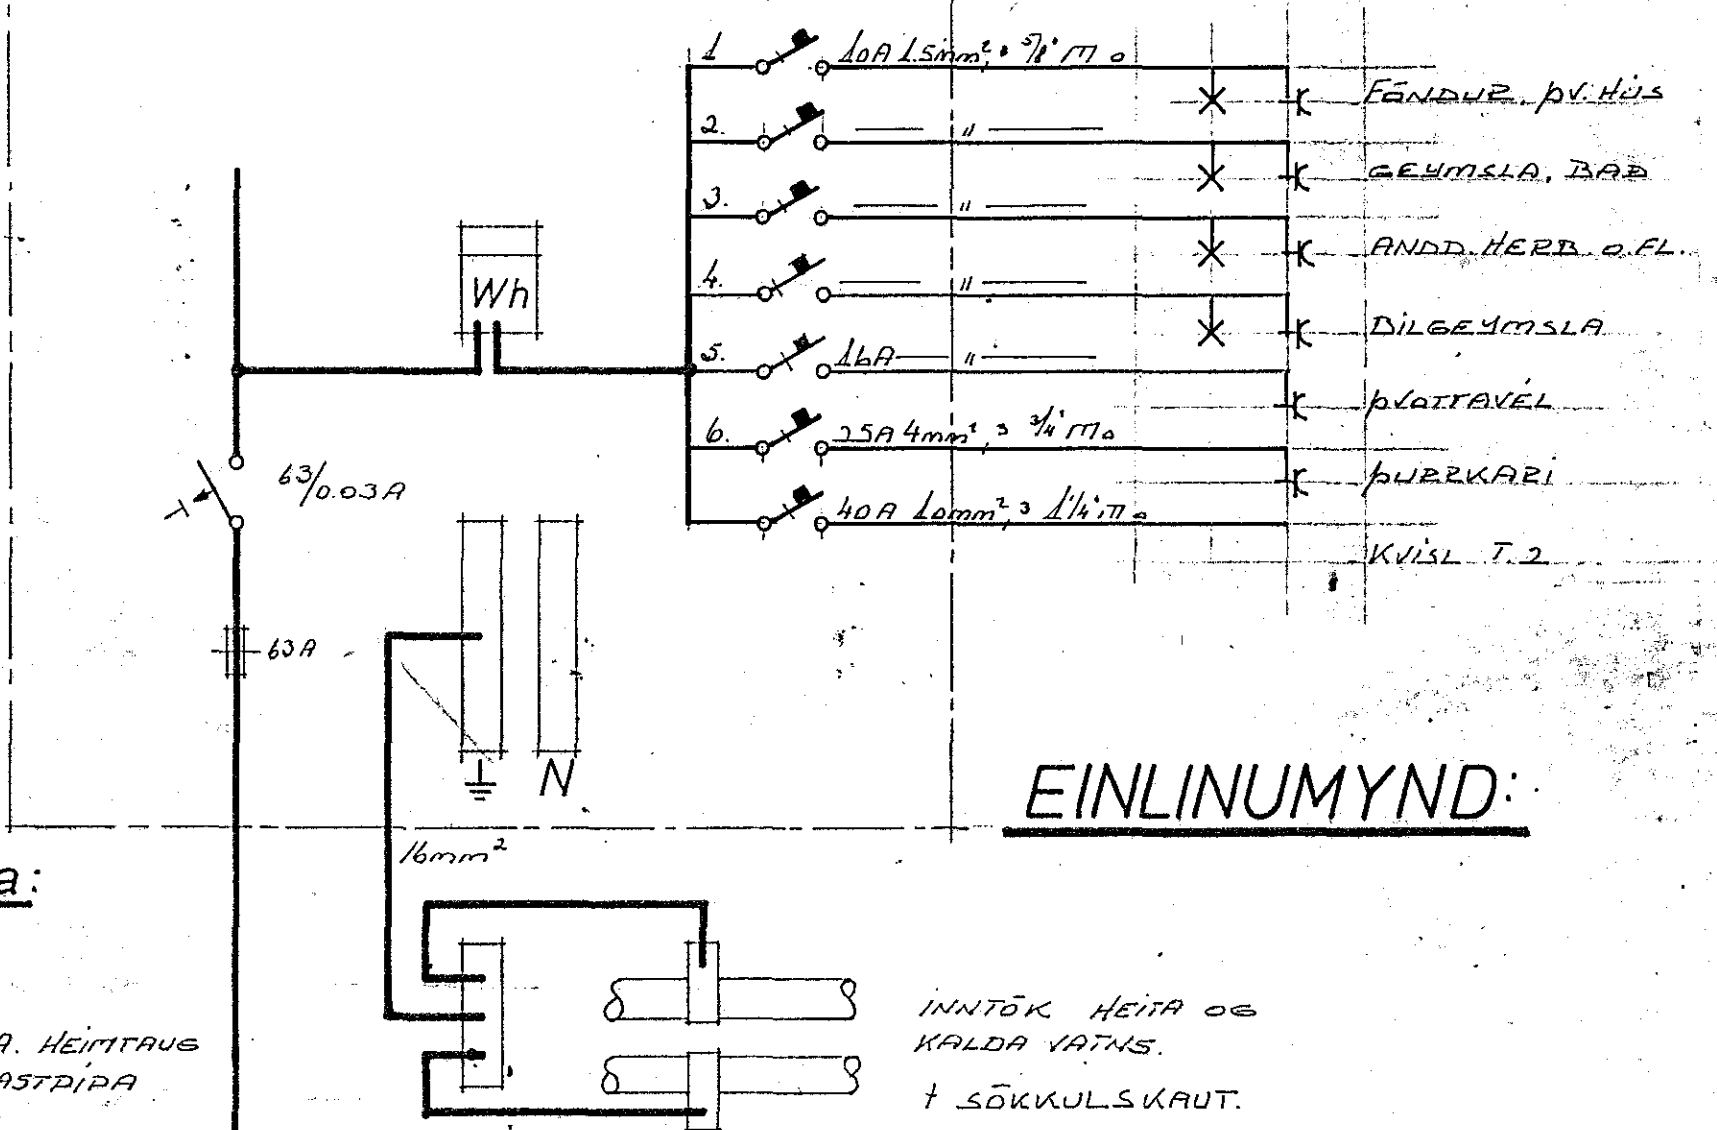

Adaltafla:

1163A. HEIMTAUS  
1/4" PLASTPIPA

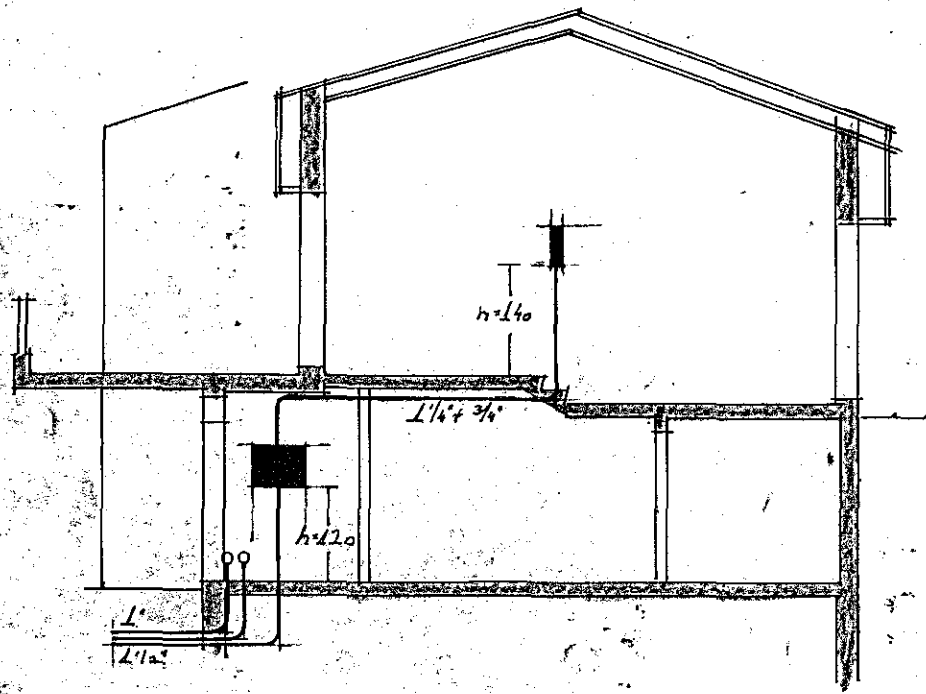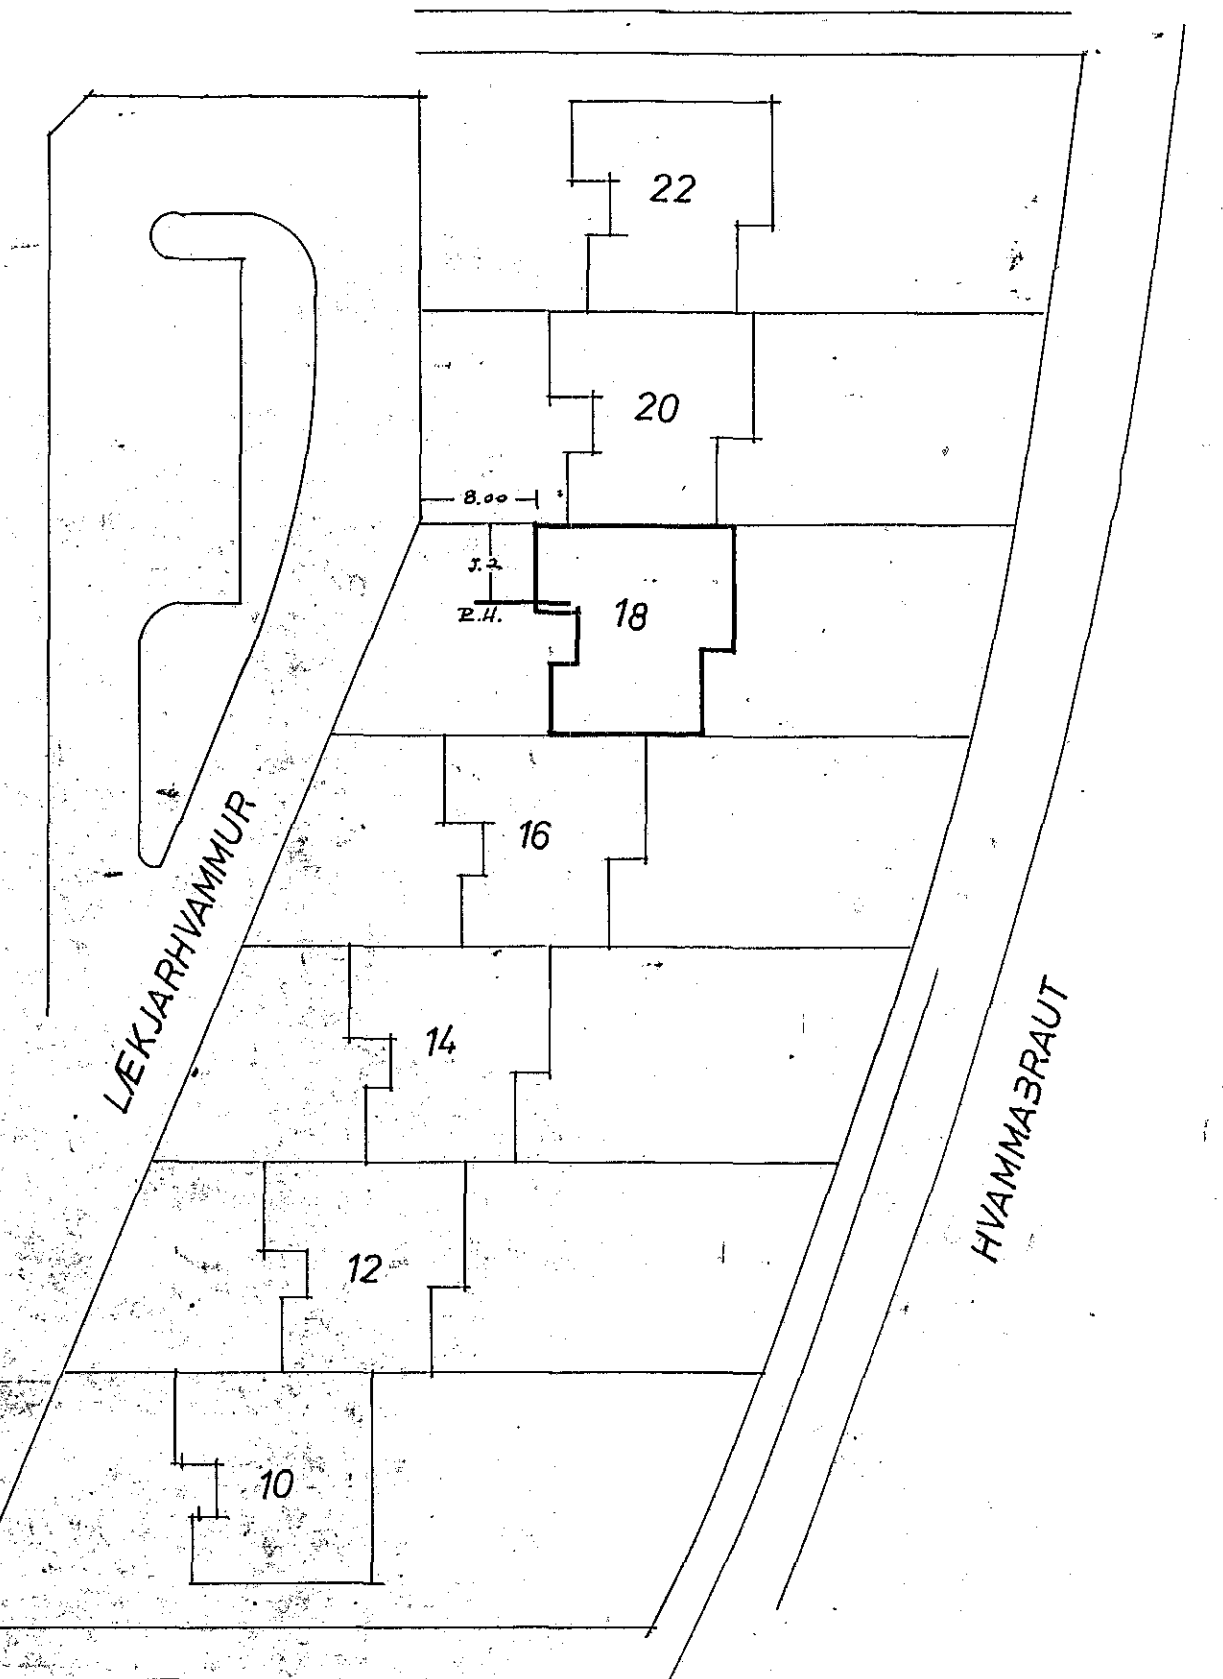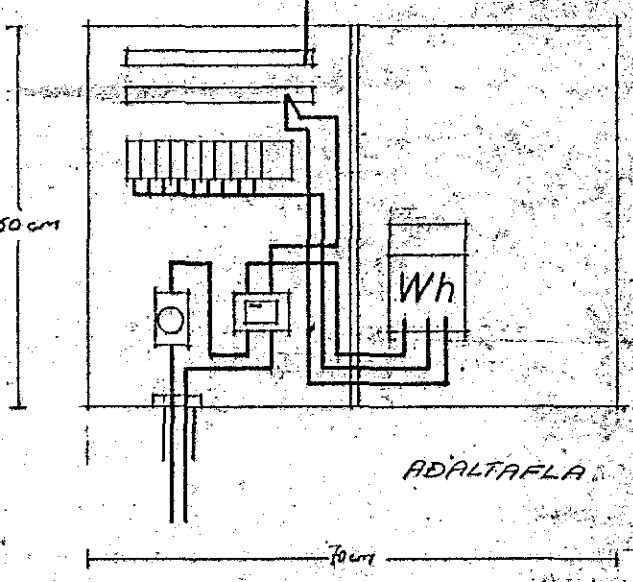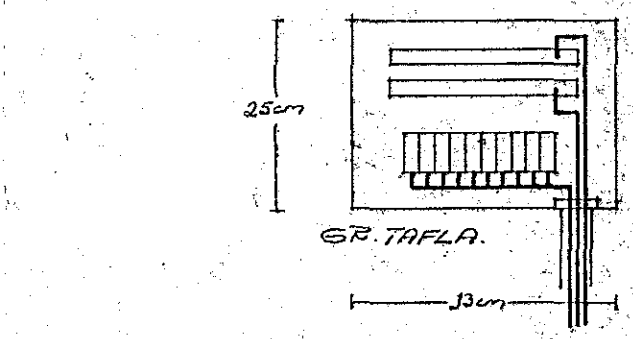

SKÝRINGAR:  
LÖGNIR SEU 1/4" PLASTPIPULAGNIR  
FJÖLDI TAUGA Í PÍPU SEU 3  
GILDLÉKI TAUGA, SVÖ OG TÁLSTR.  
RAFRÖUNADAR, SE Í SAMRÉMI  
VIÐ STIERN VABBUNADAR, FURIR  
VIÐKOMANDI GREIN (STAEINA, M.)  
VARNARRÁÐSTÖFUN SE 63/0.03A  
LEKASTRAUMSRÖFYRN.  
HVED RÖFA SE 110cm OG TENGLA 20cm  
ÖLL TÁL SEU TEKIN EFTIR BYGGINGA  
TEIKNINGU.  
SAMTENGINGU SKAL GERA Á VATNS-  
PIPUKERFI Í BÄDHVERBEREJUM SKU.  
GILDANDI TÆLUGERD

NETTA LAGNAR SE GEFED

Asgrímur Jónasson Borgartúni 18 sími 83776  
LEKJARHVAMMUR 18 HAFNARFIRÐI  
RAFLAGNIR

BL. 3 AF 3	TEIKN. N°
MÁL 1:100 L:500	HANNAD: ASG.
R. VIK Í APRIL 80	FRAGI: JÓNASSON