
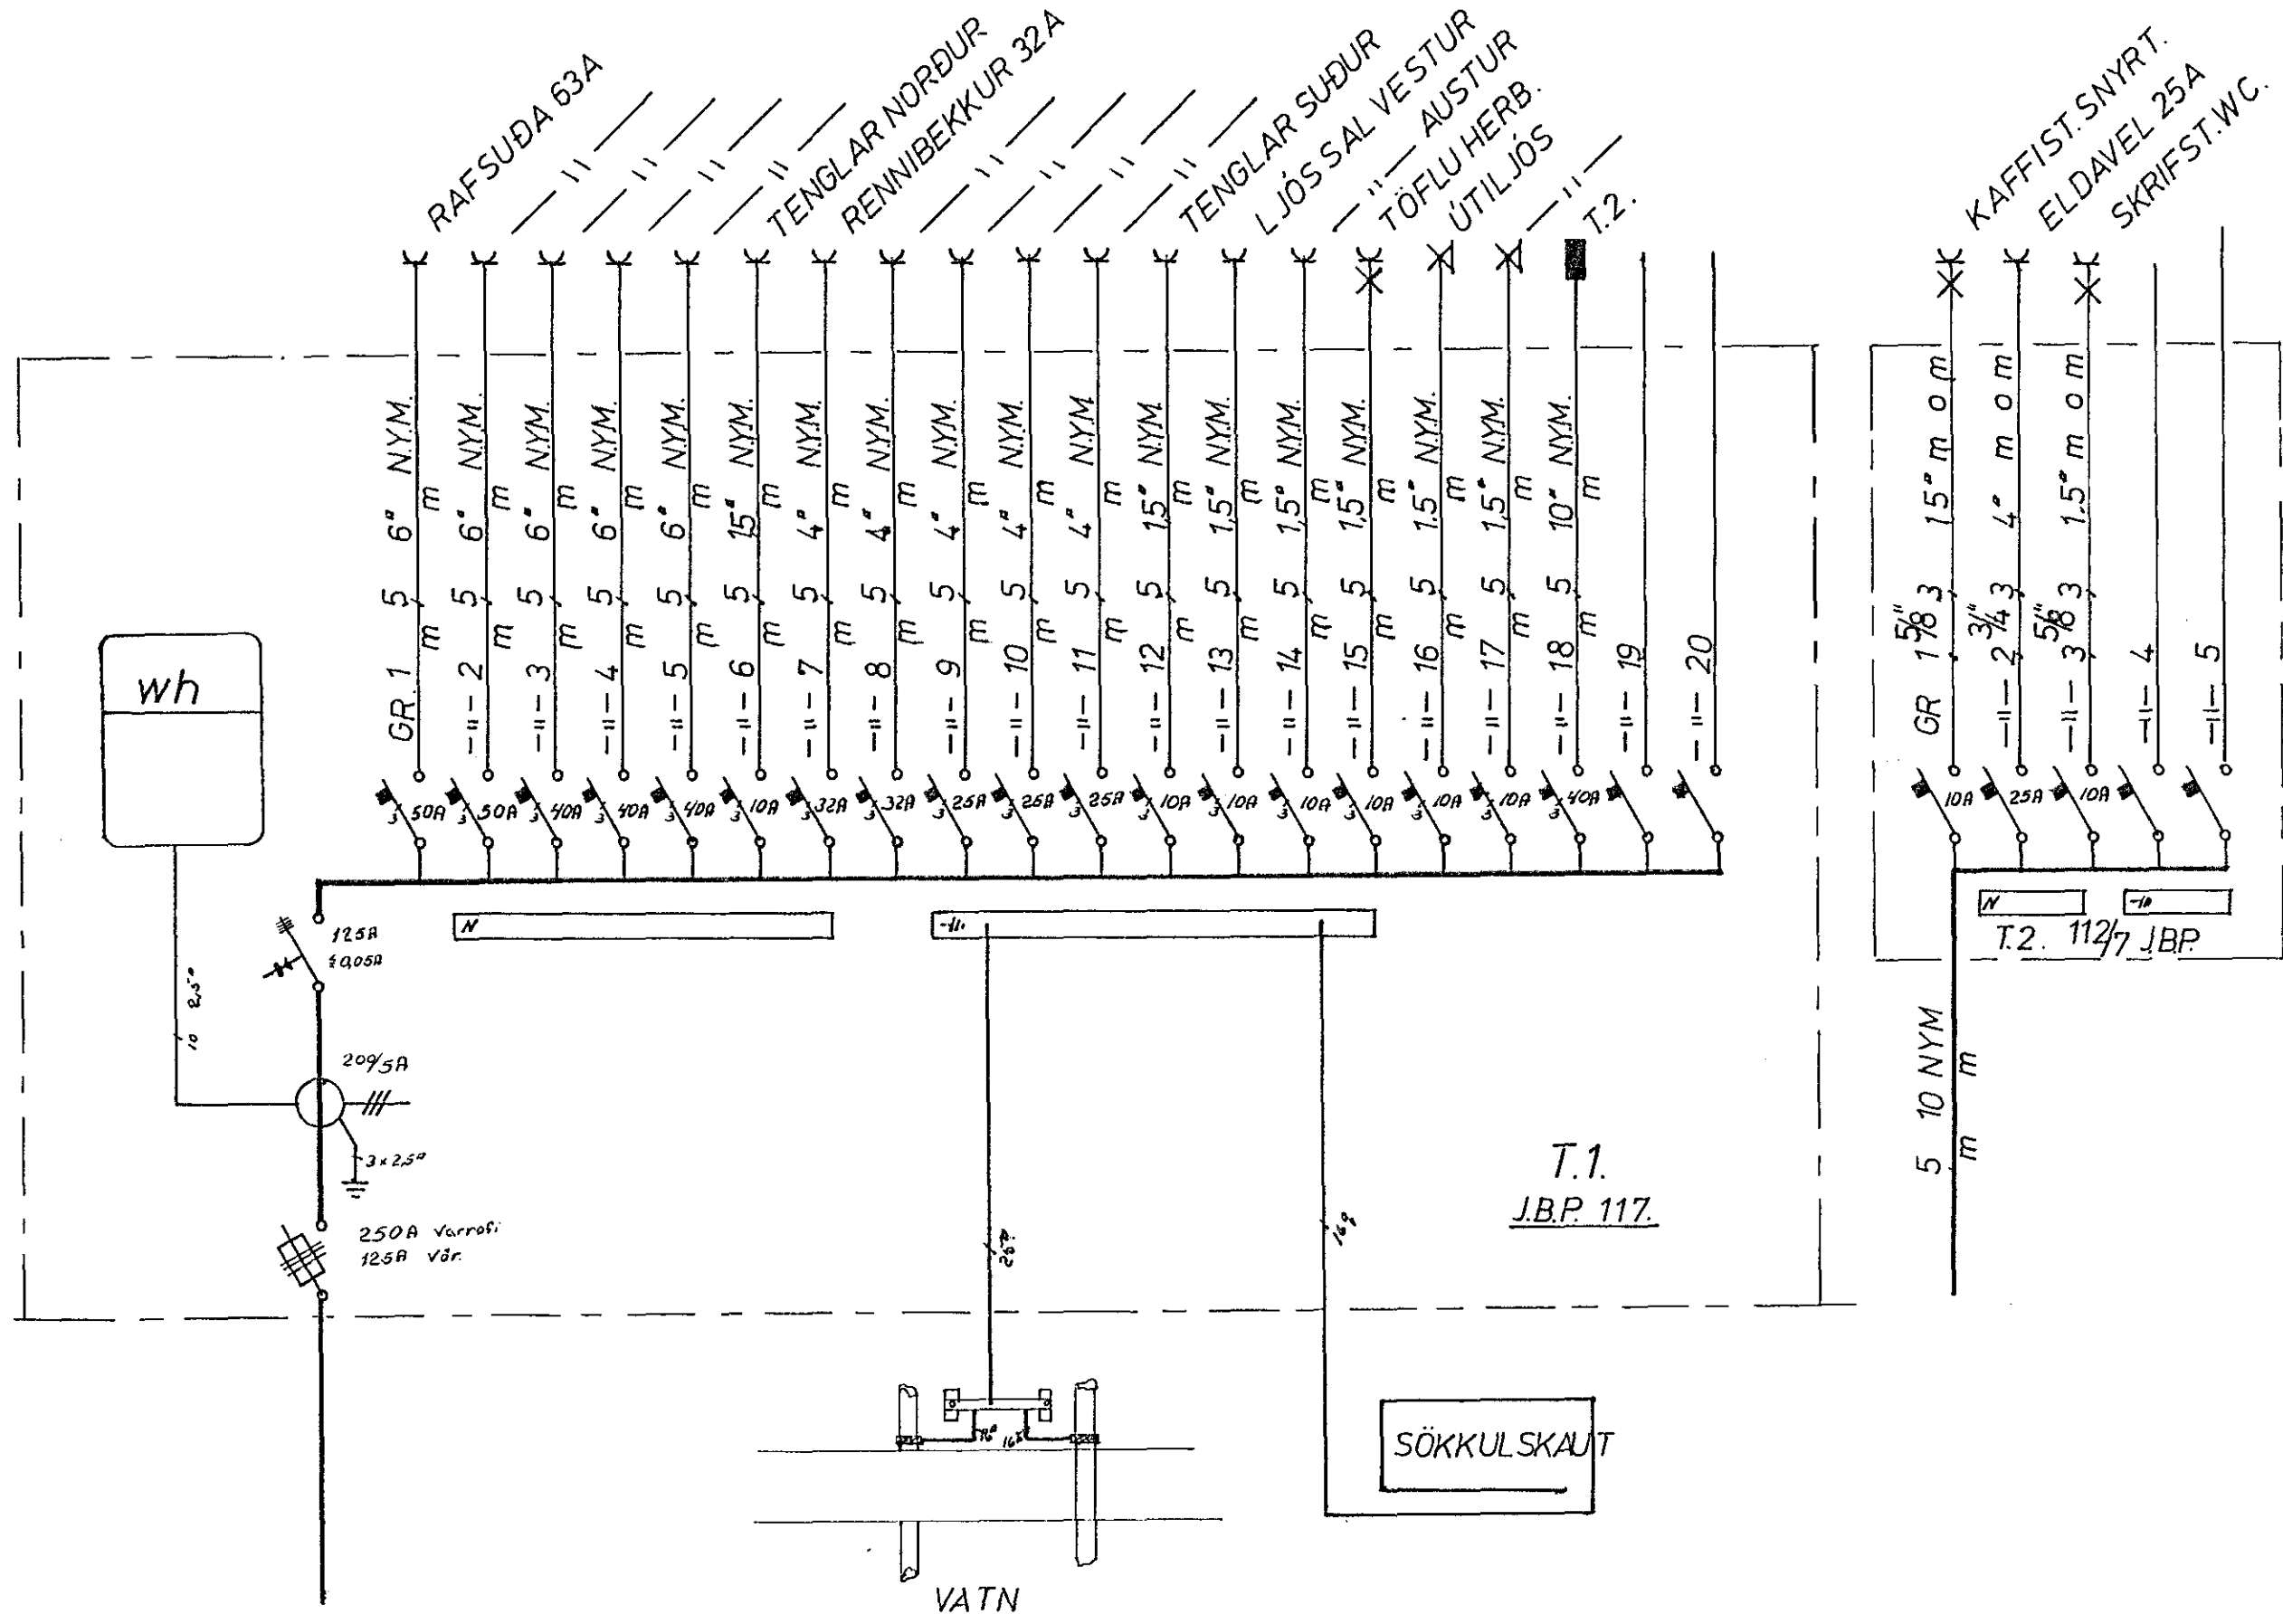


Húseyta nr. 2687 Teikning nr. 1902
 Samþykkt þ. 30-9 1980
 í.h. RAFVEITU HAFNARFJÁRDAR
Jón Þór Guðmundsson
 Elftíttismáður rathagna

Samþykkt 23.9. 1980
 í.h. RAFVEITU HAFNARFJÁRDAR
 Byggingarteikn. samþ. 25.11.80
 Framvísad.
 Albert Kristjánsson

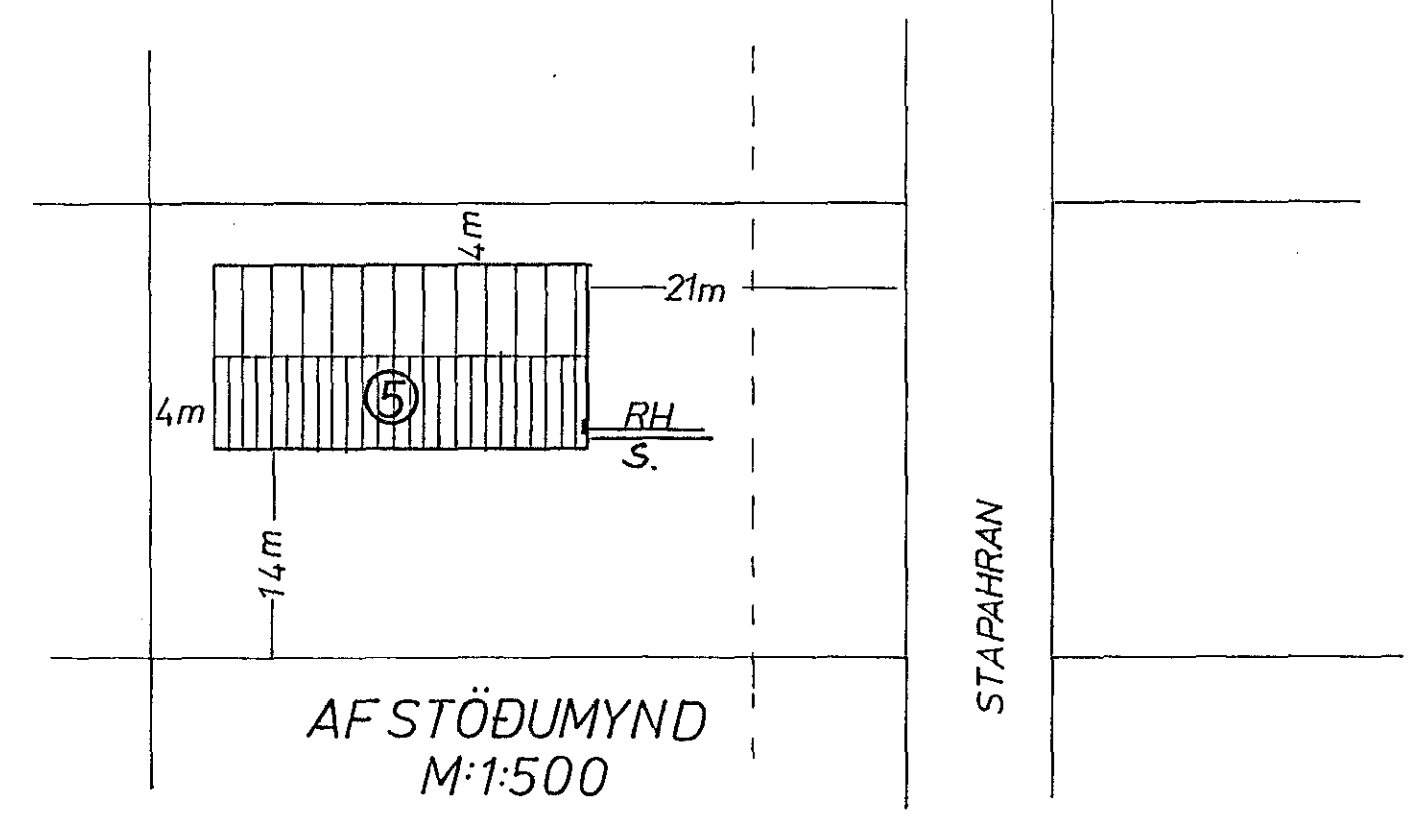

19021

② JÓN ÞÓR GUÐMUNDSSON S:53522							
Teiknad af: Jóni Þóri Guðmundssyni	<table border="1" style="width: 100%; border-collapse: collapse;"> <tr> <td style="text-align: center;">STAPAHRAN 5</td> <td style="text-align: right;">Mkv. 14,80</td> </tr> <tr> <td style="text-align: center;">EINLINUMYND T.1.og T.2. O.F.L.</td> <td style="text-align: right;">Dags. 19</td> </tr> <tr> <td></td> <td style="text-align: right;">Samp. BL2 af 2</td> </tr> </table>	STAPAHRAN 5	Mkv. 14,80	EINLINUMYND T.1.og T.2. O.F.L.	Dags. 19		Samp. BL2 af 2
STAPAHRAN 5	Mkv. 14,80						
EINLINUMYND T.1.og T.2. O.F.L.	Dags. 19						
	Samp. BL2 af 2						