


Húsvéita nr. 2725 Teikning nr. 1956  
 Samþykkt þ. 29.4. 1981  
 f.h. RAFVEITU HAFNARFJARDAR  
*Albert Kristjánsson*  
 Eftirlitsmaður rafslagna

Antok samþykkt 29.14. 1981  
 f.h. RAFVEITU HAFNARFJARDAR  
 Byggingartekn. samþ. 1/10/81  
 Svannvísar  
 Albert Kristjánsson

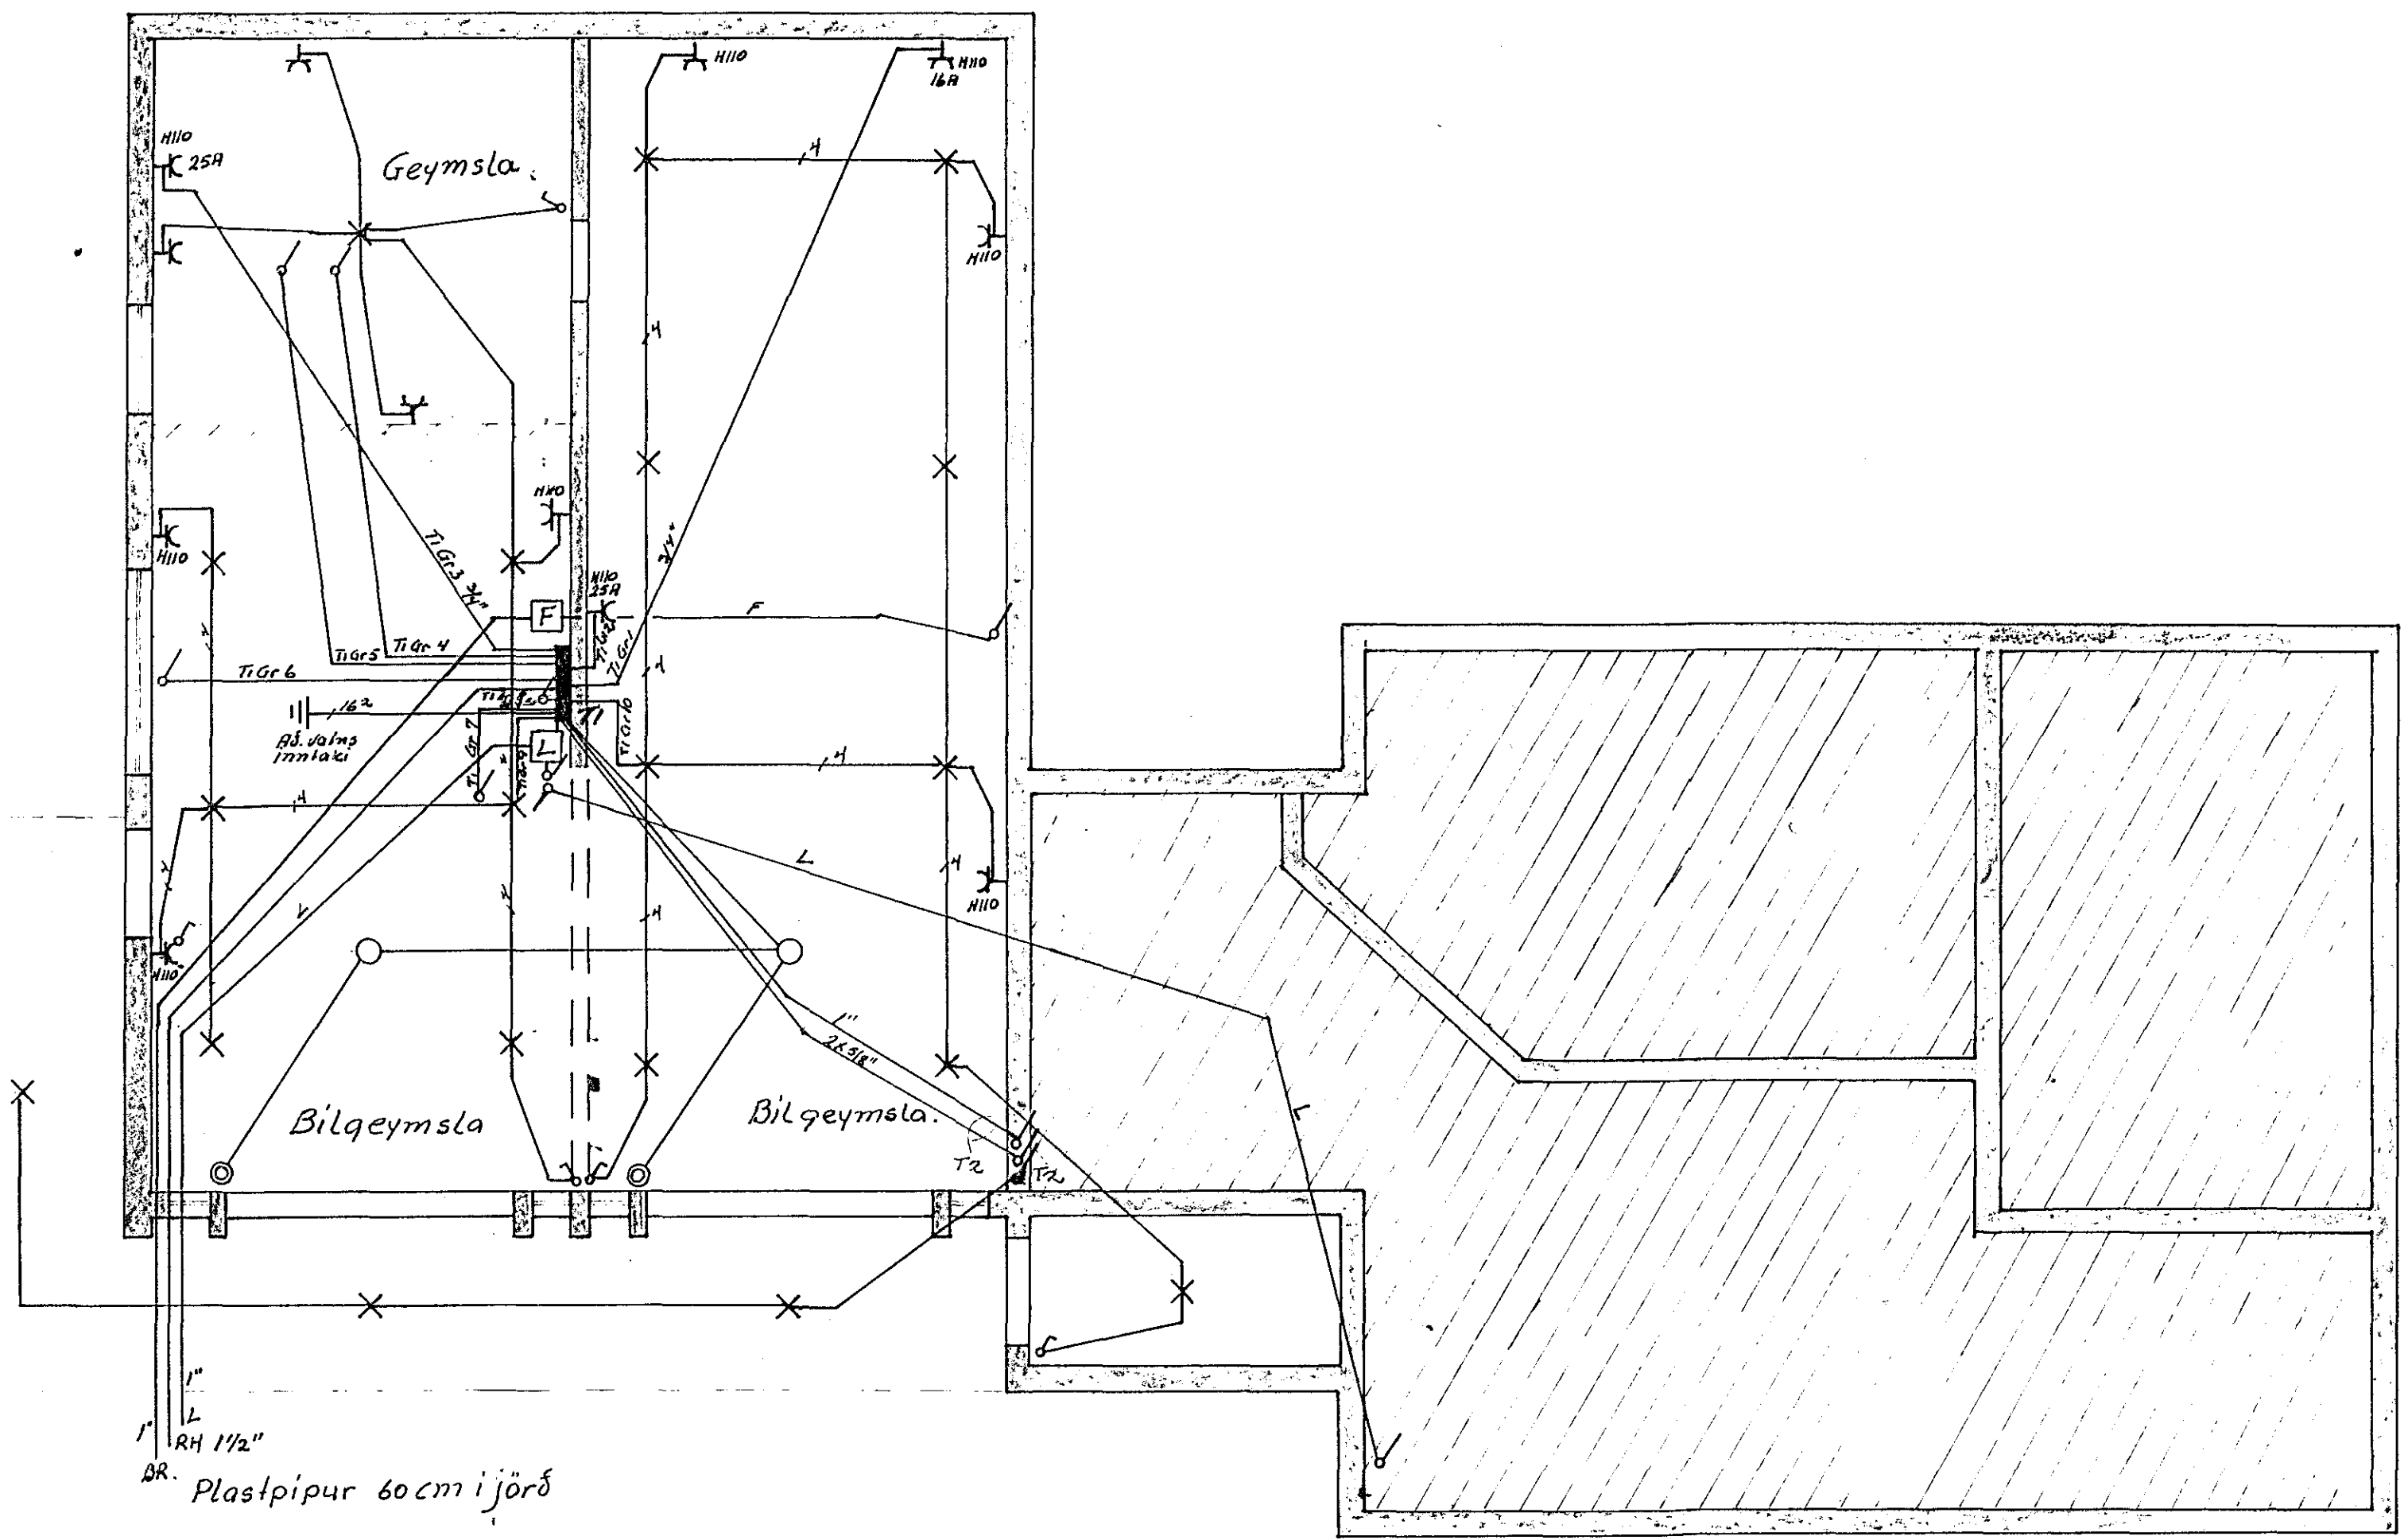

1956

	DAGS.	NAFN	KVAFDI
FRDR			
TEKN			
SAM			
<i>Jens Eivólfsson</i> Nr. Raflagna teikning 52829 Bl. 1 af 3. Des 1980			Suðurhammur 1. 1:50