



Húsvæita nr. 2715 Teikning nr. 1931
 Samþykkt þ. 10-12-1980
 Í.H. RAÞVEITU HAÞNAREIÐARDAR
Jens Gunnarsson
 Eftirlitsmaður rafhlagna

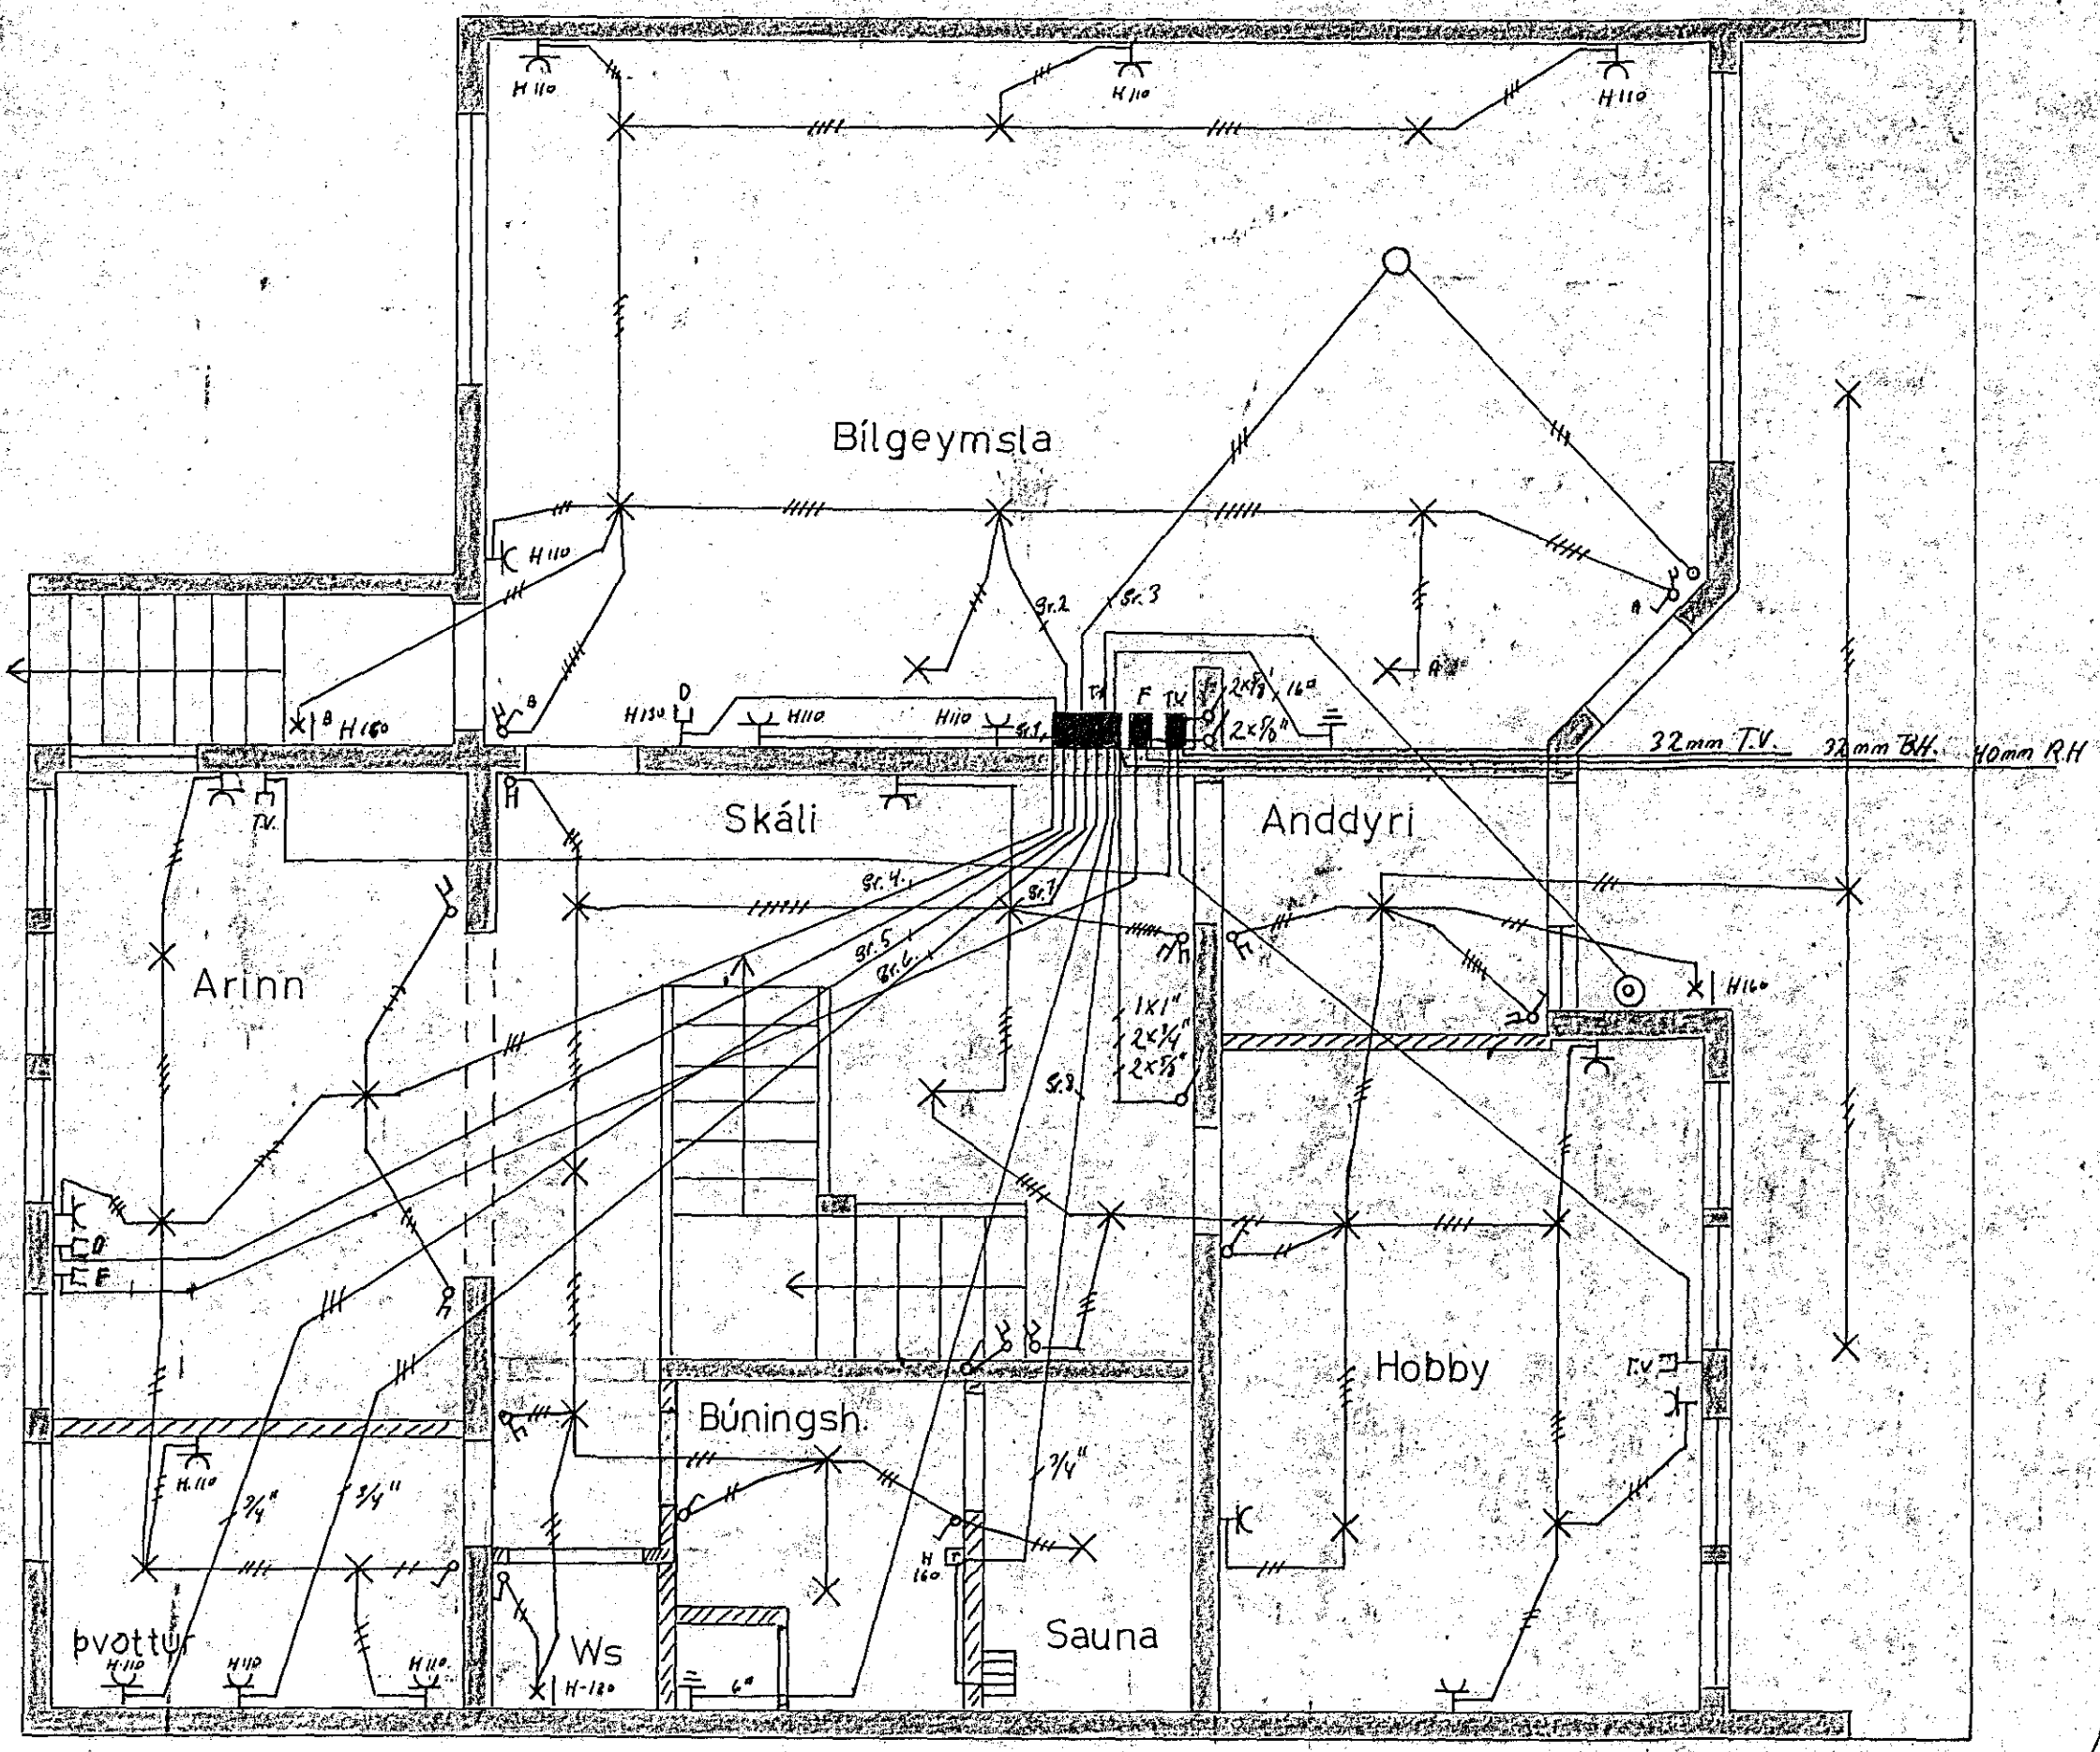


Grunnmynd 1.hæð 1:50

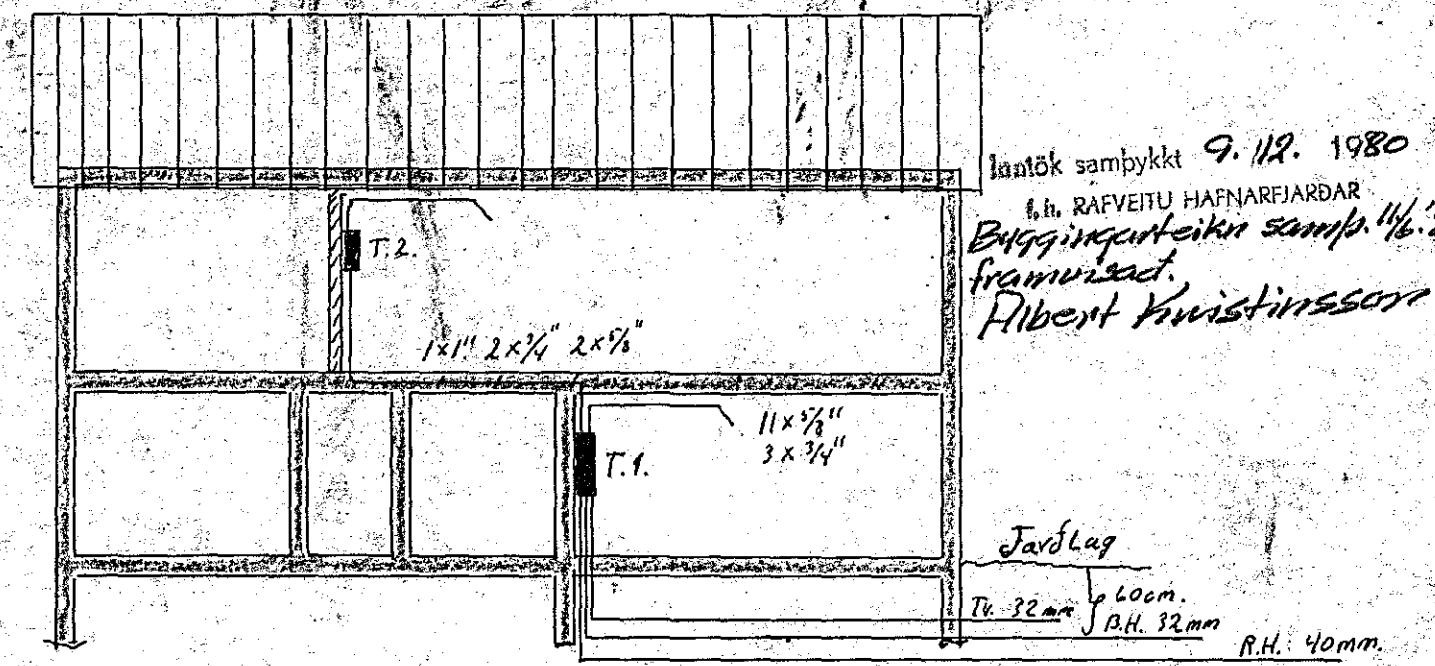

Samþykkt 9.12.1980
 Í.H. RAÞVEITU HAÞNAREIÐARDAR
 Byggingartekni samþ. 11.80
 Framveitað.
 Albert Kristjánsson

Jarðlag
 Tv. 32mm
 L. 60mm
 B.H. 32mm
 R.H. 40mm

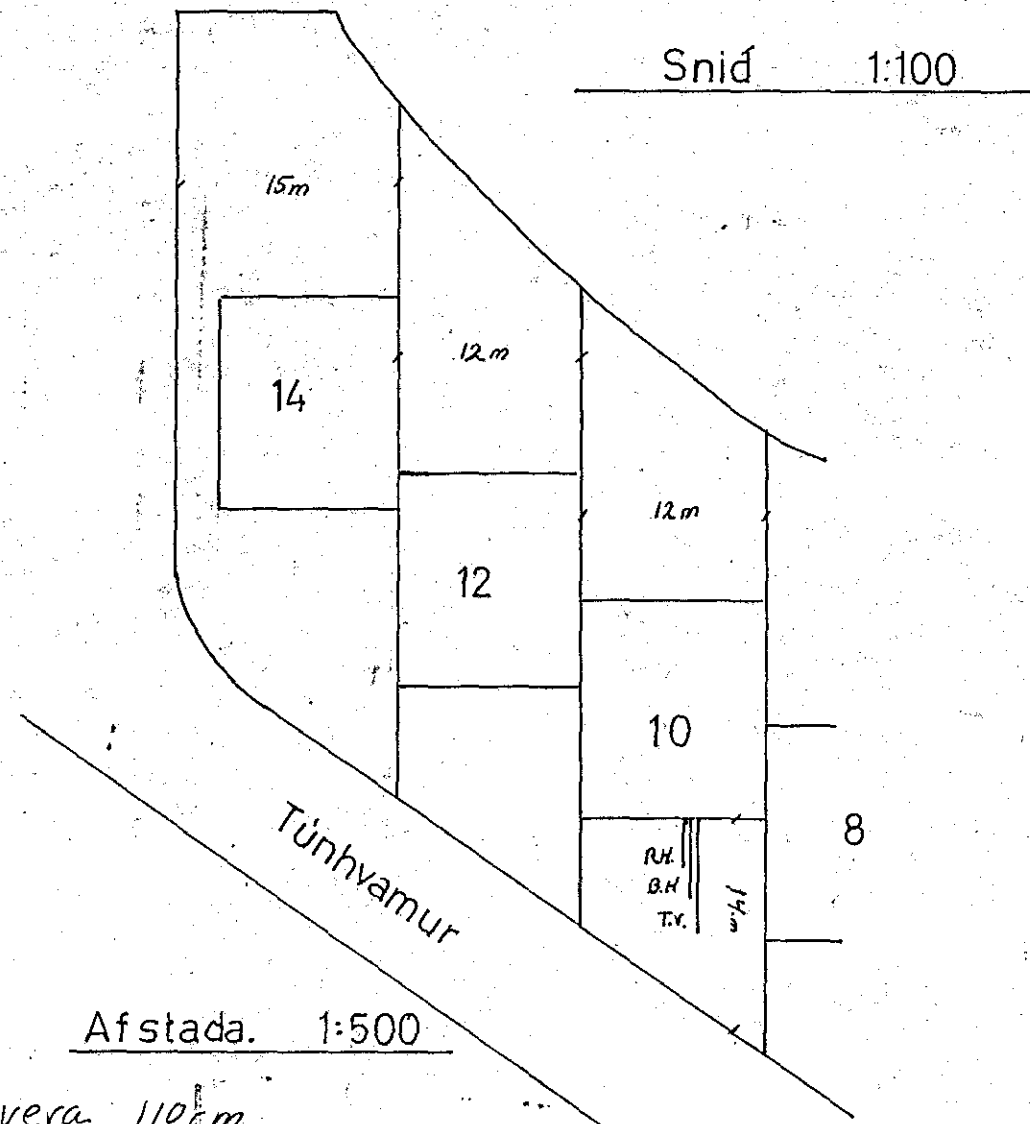

Afstada. 1:500

Hæð rofa skal vera 110cm
 Hæð tengla skal vera 20cm
 nema annars sé getið.
 D = dyrasimi F = simi TV sjónvarp.

1931.

Breytingar	Túnhvammur 10	
	Teikn	H. 718
	Halvaldur Gunnarsson	H. 1:50
	Ráðvirki.	Bl. 1 af 2
		Dags. okt '80
		Nr. 1163