
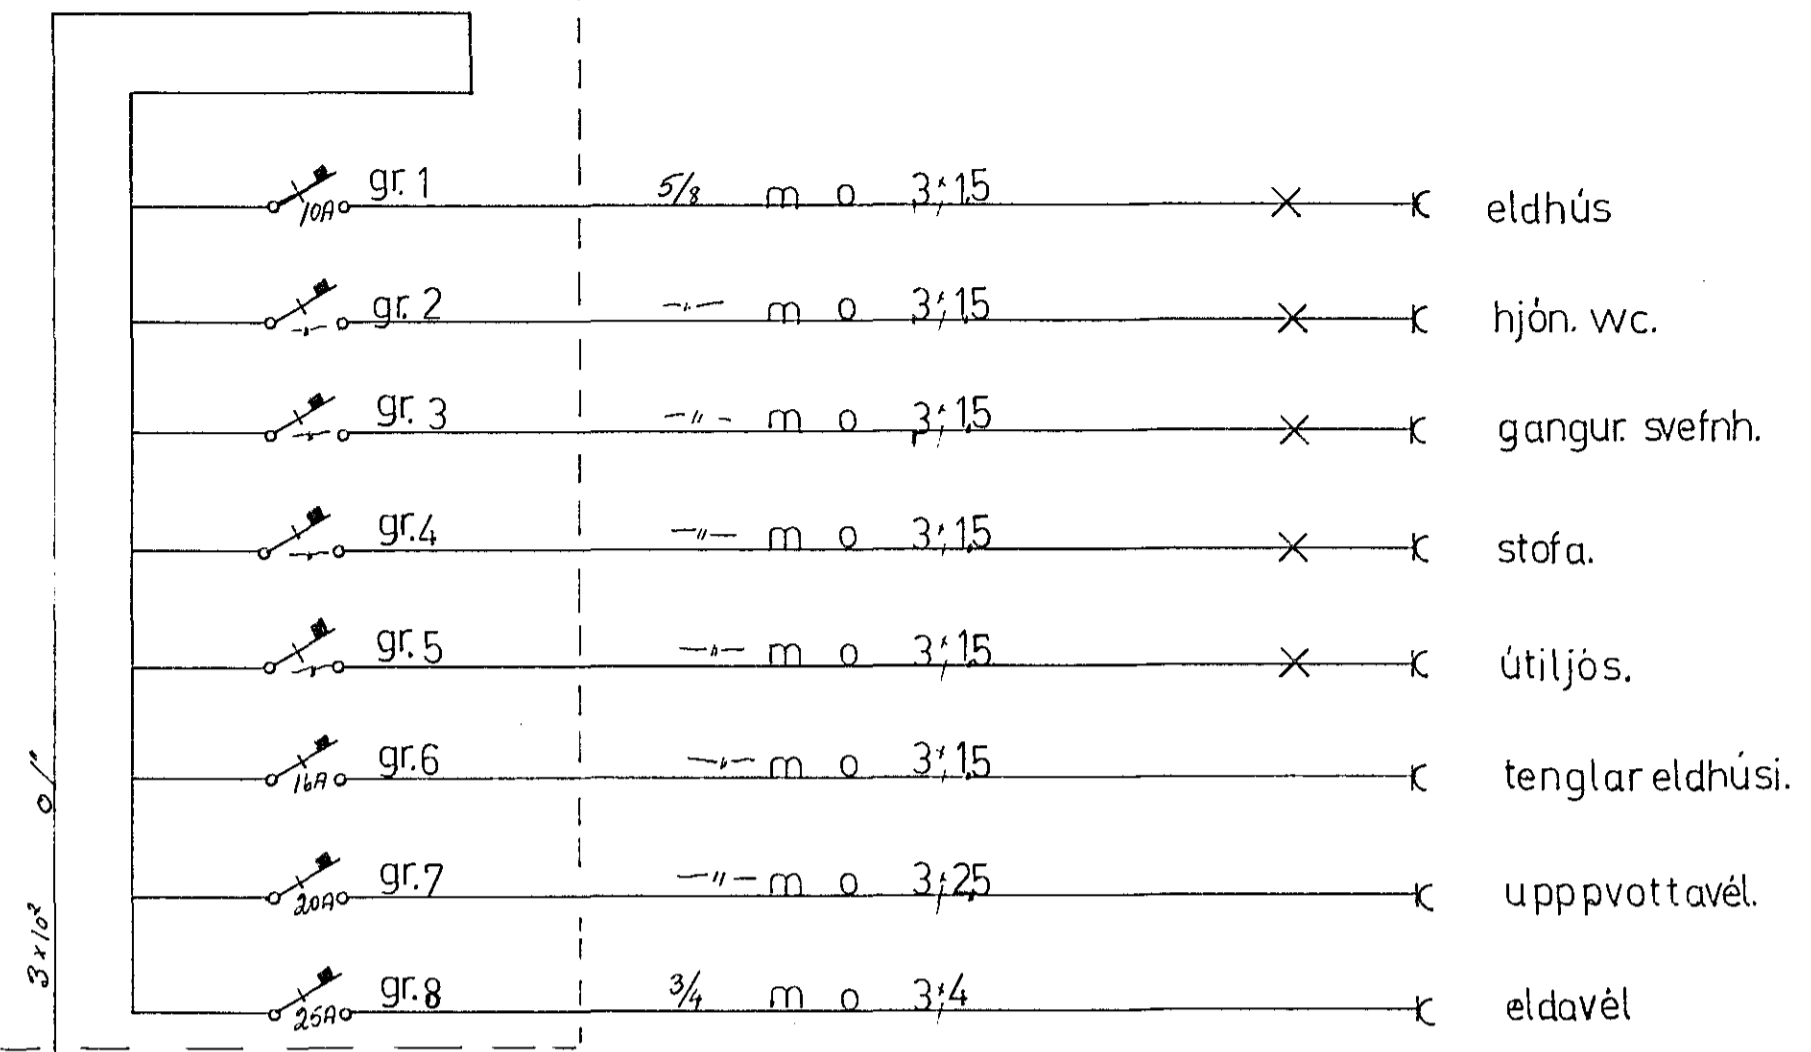


T2. JBP 112-6.




BAÐKAR  
+  
STURTUBOTN

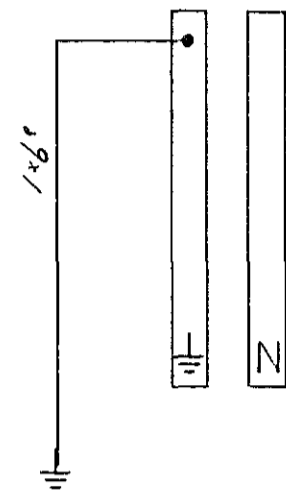

T1. JBP 113.

STURTUBOTN

AD VATNSINNÞÖKUM

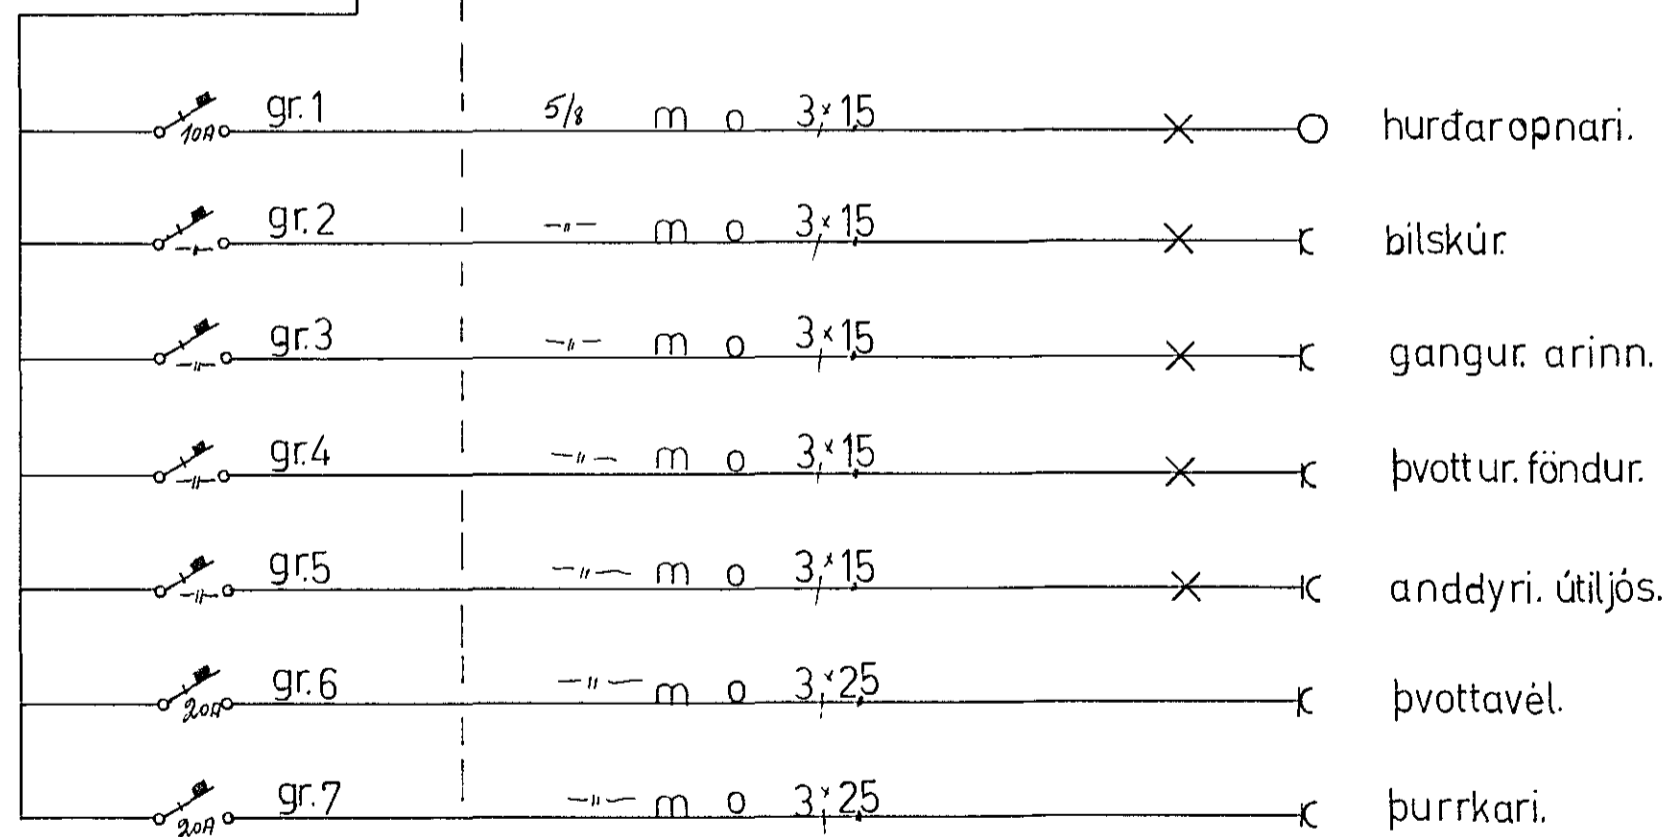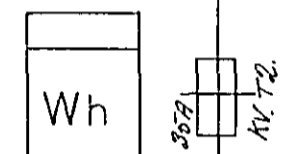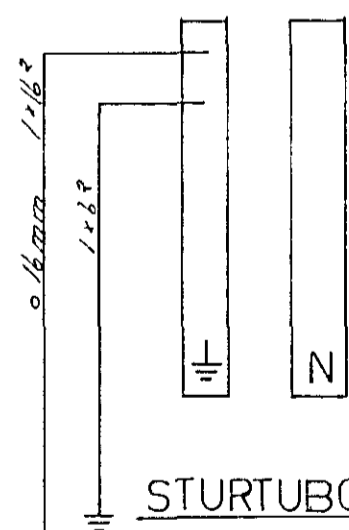

SIGURDUR SIGURJONSSON Hverfisgötu 4 S 50029	
RAFLAGNIR	v 103 bl 3. af 3.
<b>TÚNHVAMMUR 12</b>	t SS
Einlínnumynd T1 og T2.	m
	okt '80
	<i>Sigurður Sigurjónsson</i>