
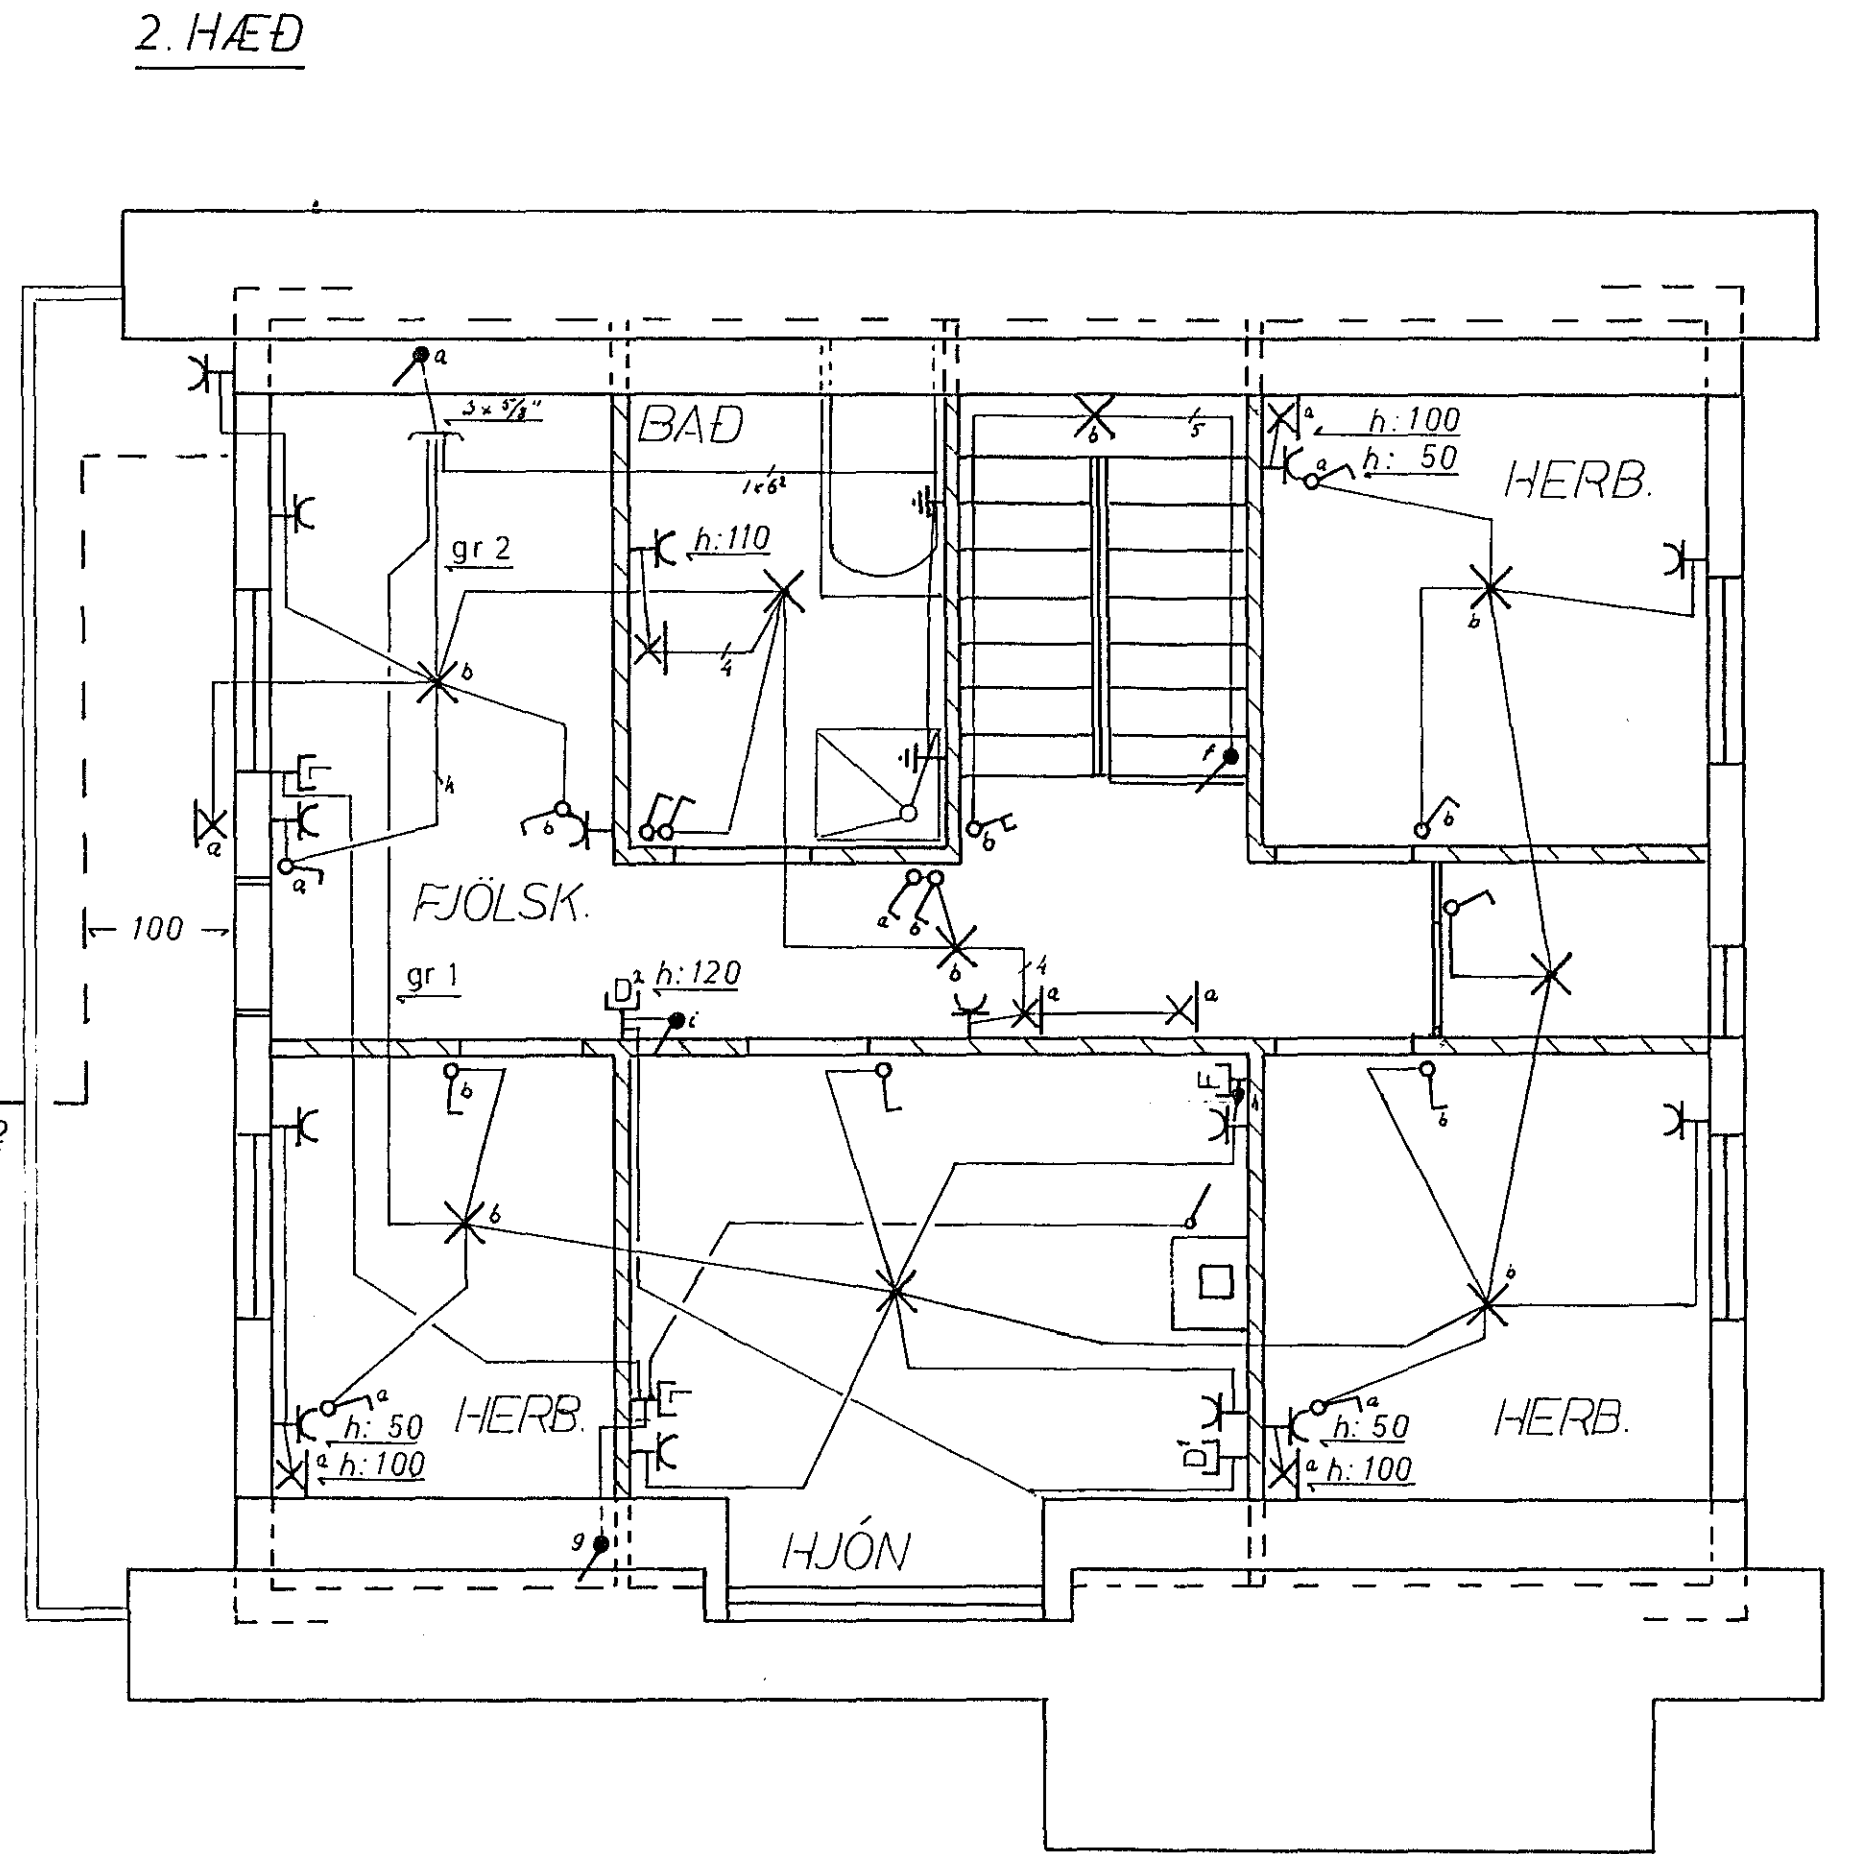
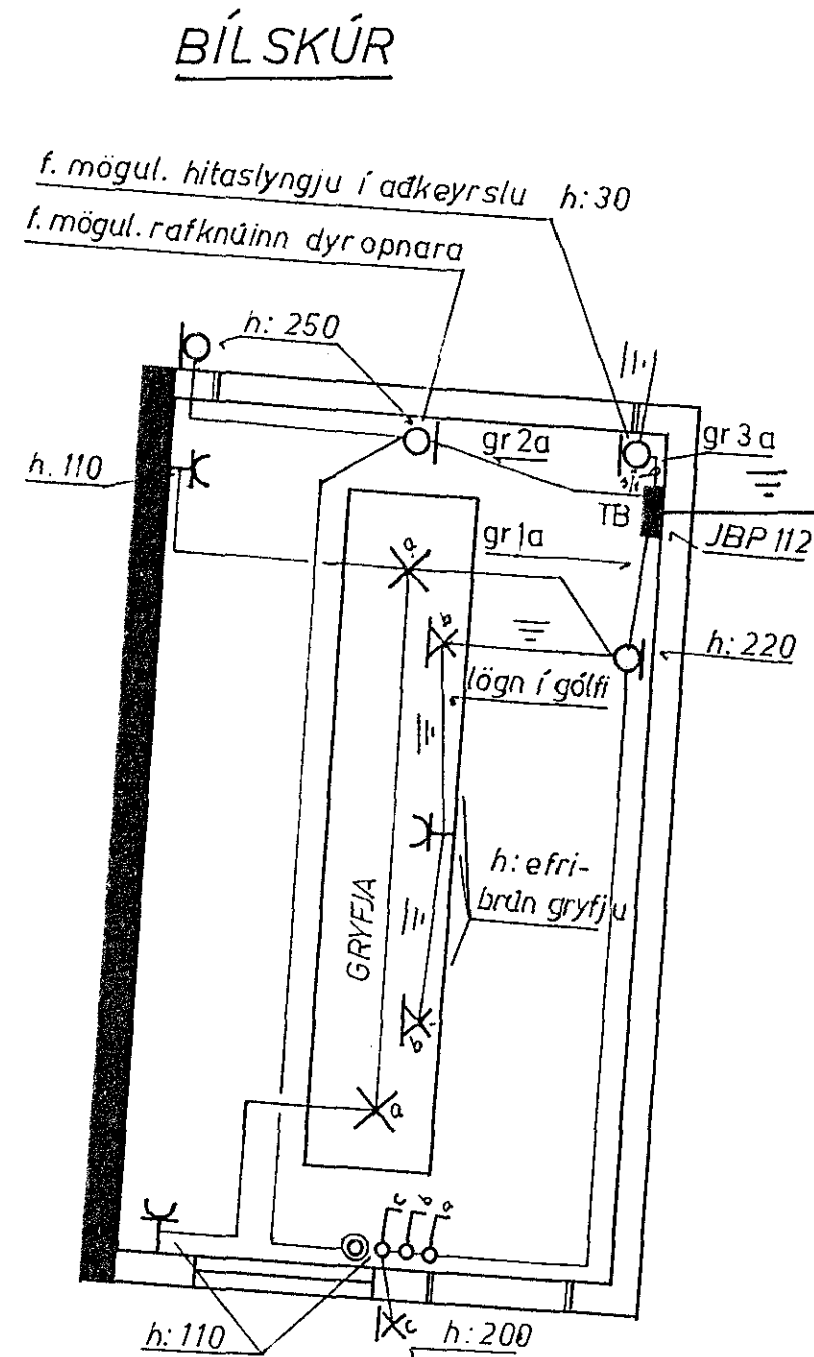


- 2h 3 herb., hjón
- 2h. bað fjölsk. gangur
- 1h. eldhús
- 1h stofa
- 1h húsb., þvottur. v.s.
- eldavél
- uppþvél
- þvottavél
- þurrkari
- blásari
- gufubað
- kjallari
- stigagangur
- dyrasími

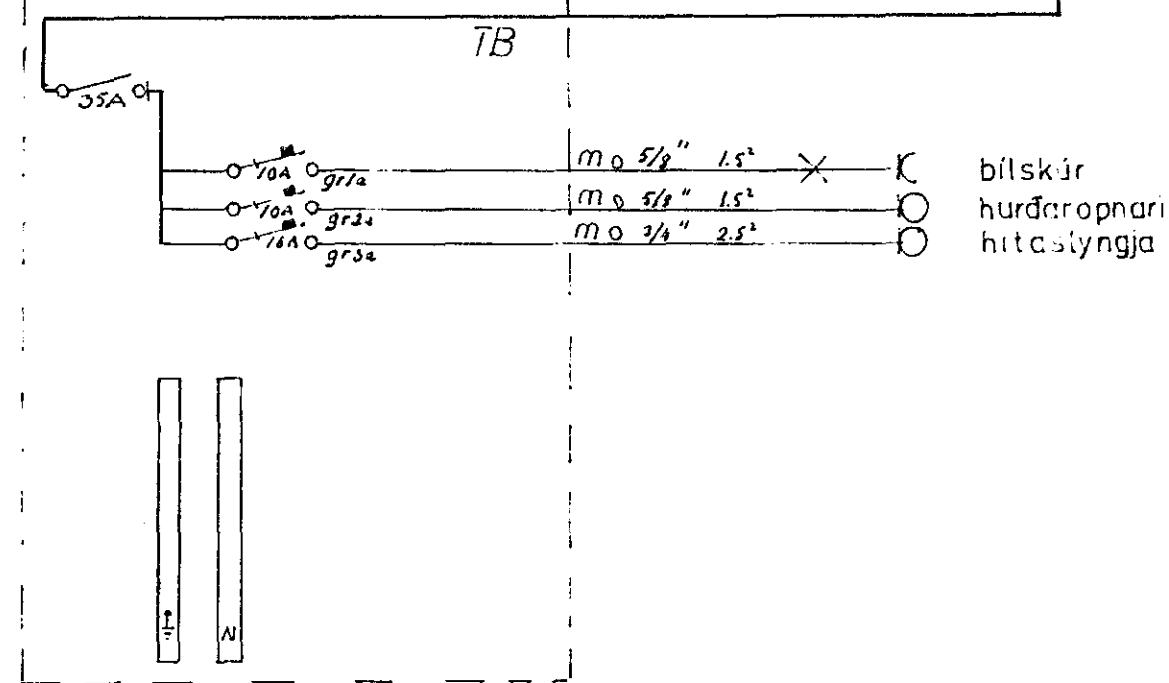

Det.-nr	Ant	Benámning	Material	Mod.-nr	Anne	Anm.
Konstr.	Rið	PK	Kop.	Kontr.	Stand.	IST 61
Raflögn 2h, bílsk.			HRAUNBRÚN 18			Dat 9.4.1982
Einlínnumynd			HAFNARFIRDI			Ritn. nr 2 (3)