


MKV. 1:100

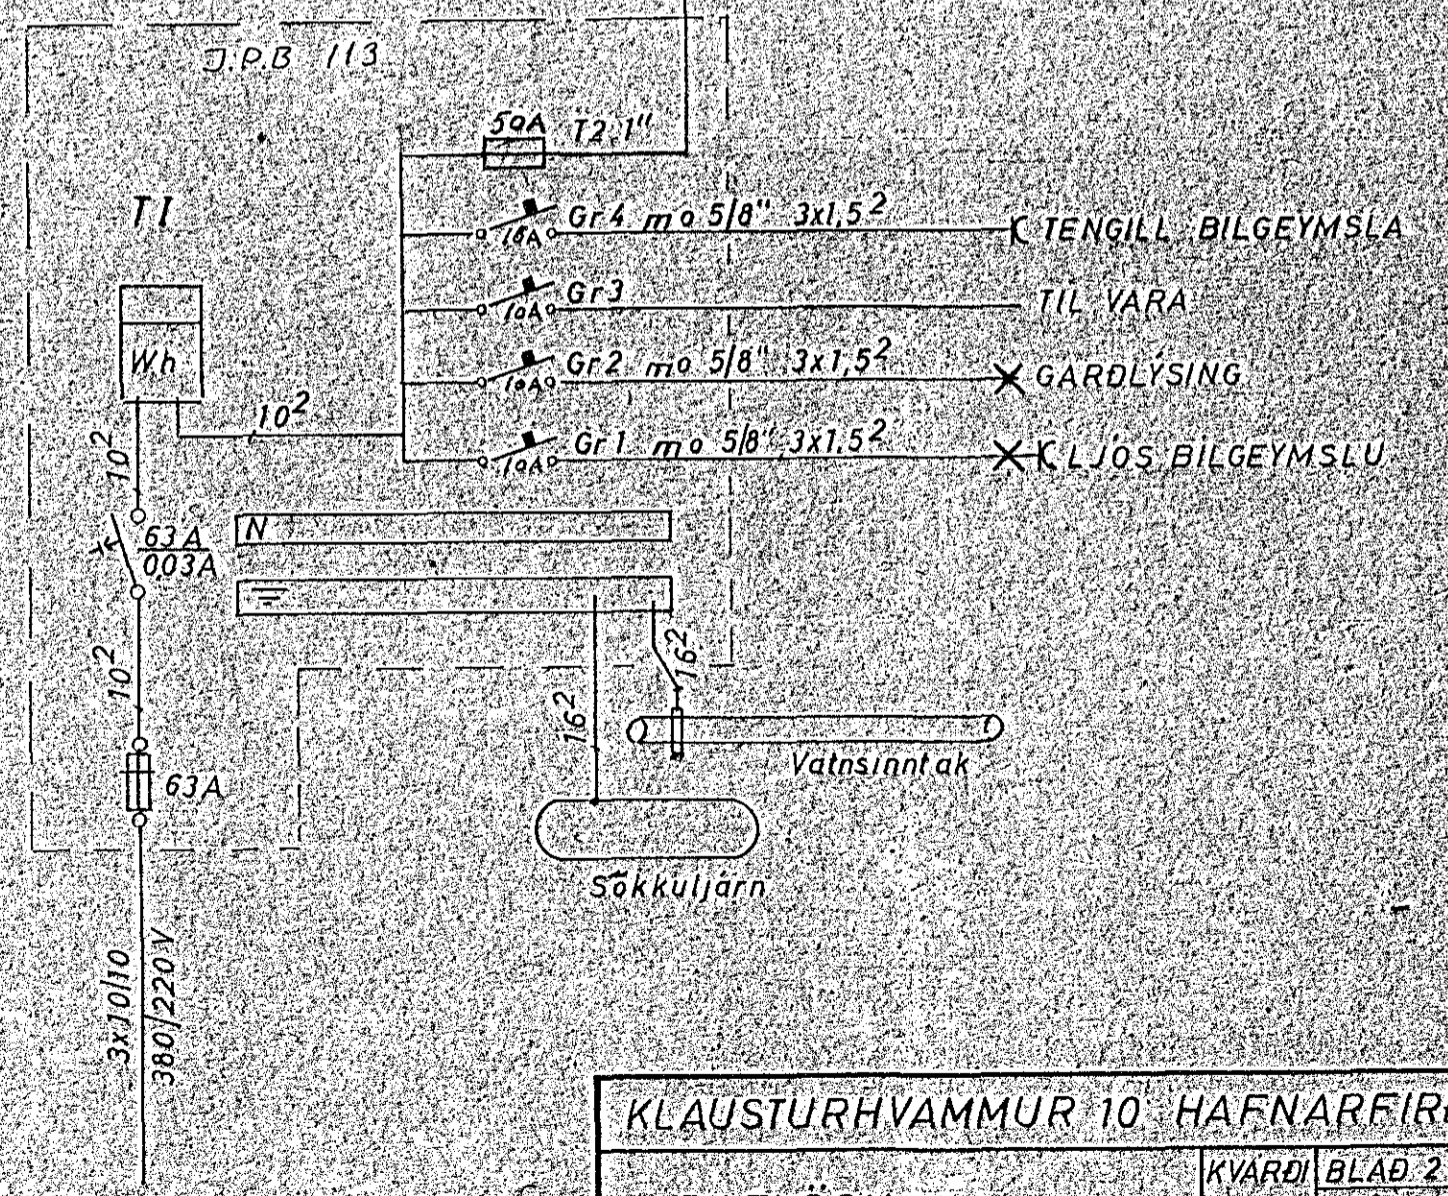

KLAUSTURHVAMMUR 10 HAFNARFIRÐI	
RAFLÖGN	KVARDI BLAD 2 AF 2
GRUNNMYND EFRI HÆÐ 1:50	1:50 DAGS APRIL 81
EINLÍNEMYND	1:100
ÞVERSNIÐ 1:100	VERK TEIKNAD F.G.H.
	8002 BREYTING
JON G. HERMANNSSON F.T.E.I. s. 91 54160	