


Trygginga skjal
 tvöfelda einangrun
 fyrir innan almennu
 reitinn.

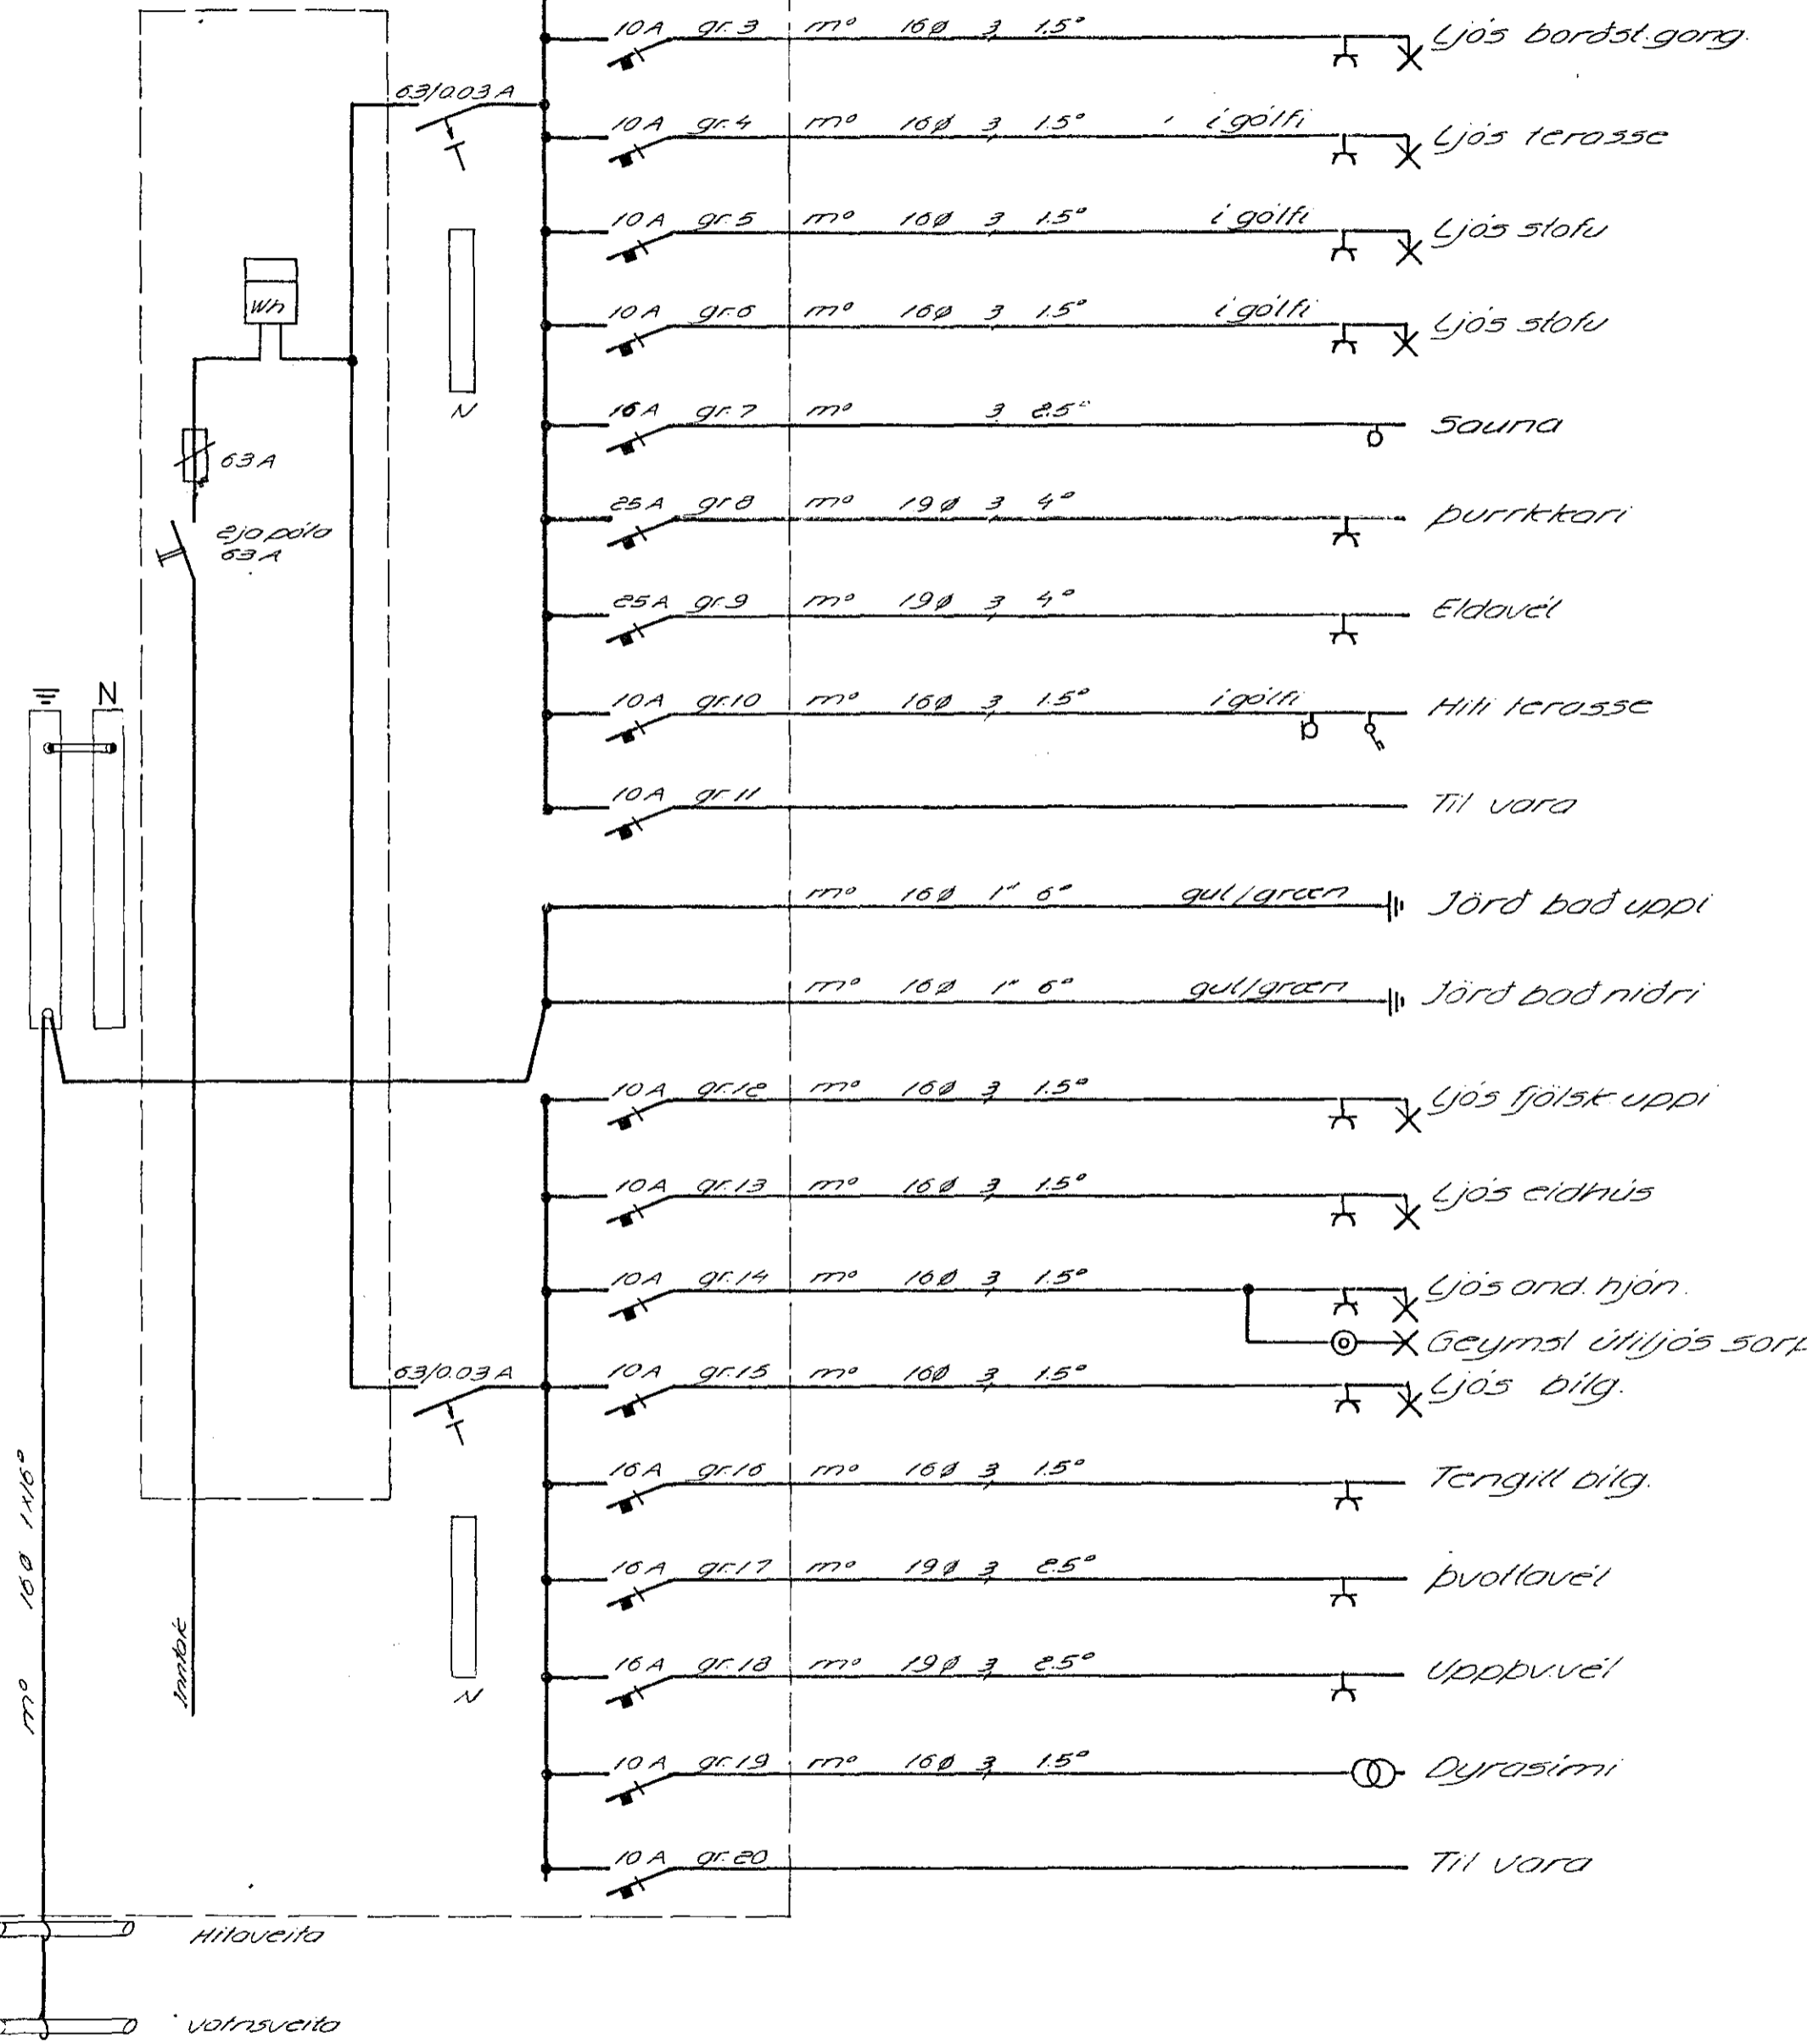

FLOKKUN	TEIKN. NR.	3887	
81	2		
VERK	BLAD	FRH	BL
18/31	6		7
KVARDI			
HANNAD			
KEG	RV	YFIRF.	
REYKJAVIK	OKT 80		
KLAUSTURHVAMMUR 30 HAFNARFIRÐI			
Einkilumynd teita			
Rafhönnun			ARMÚLI 42 SÍMI 84833