
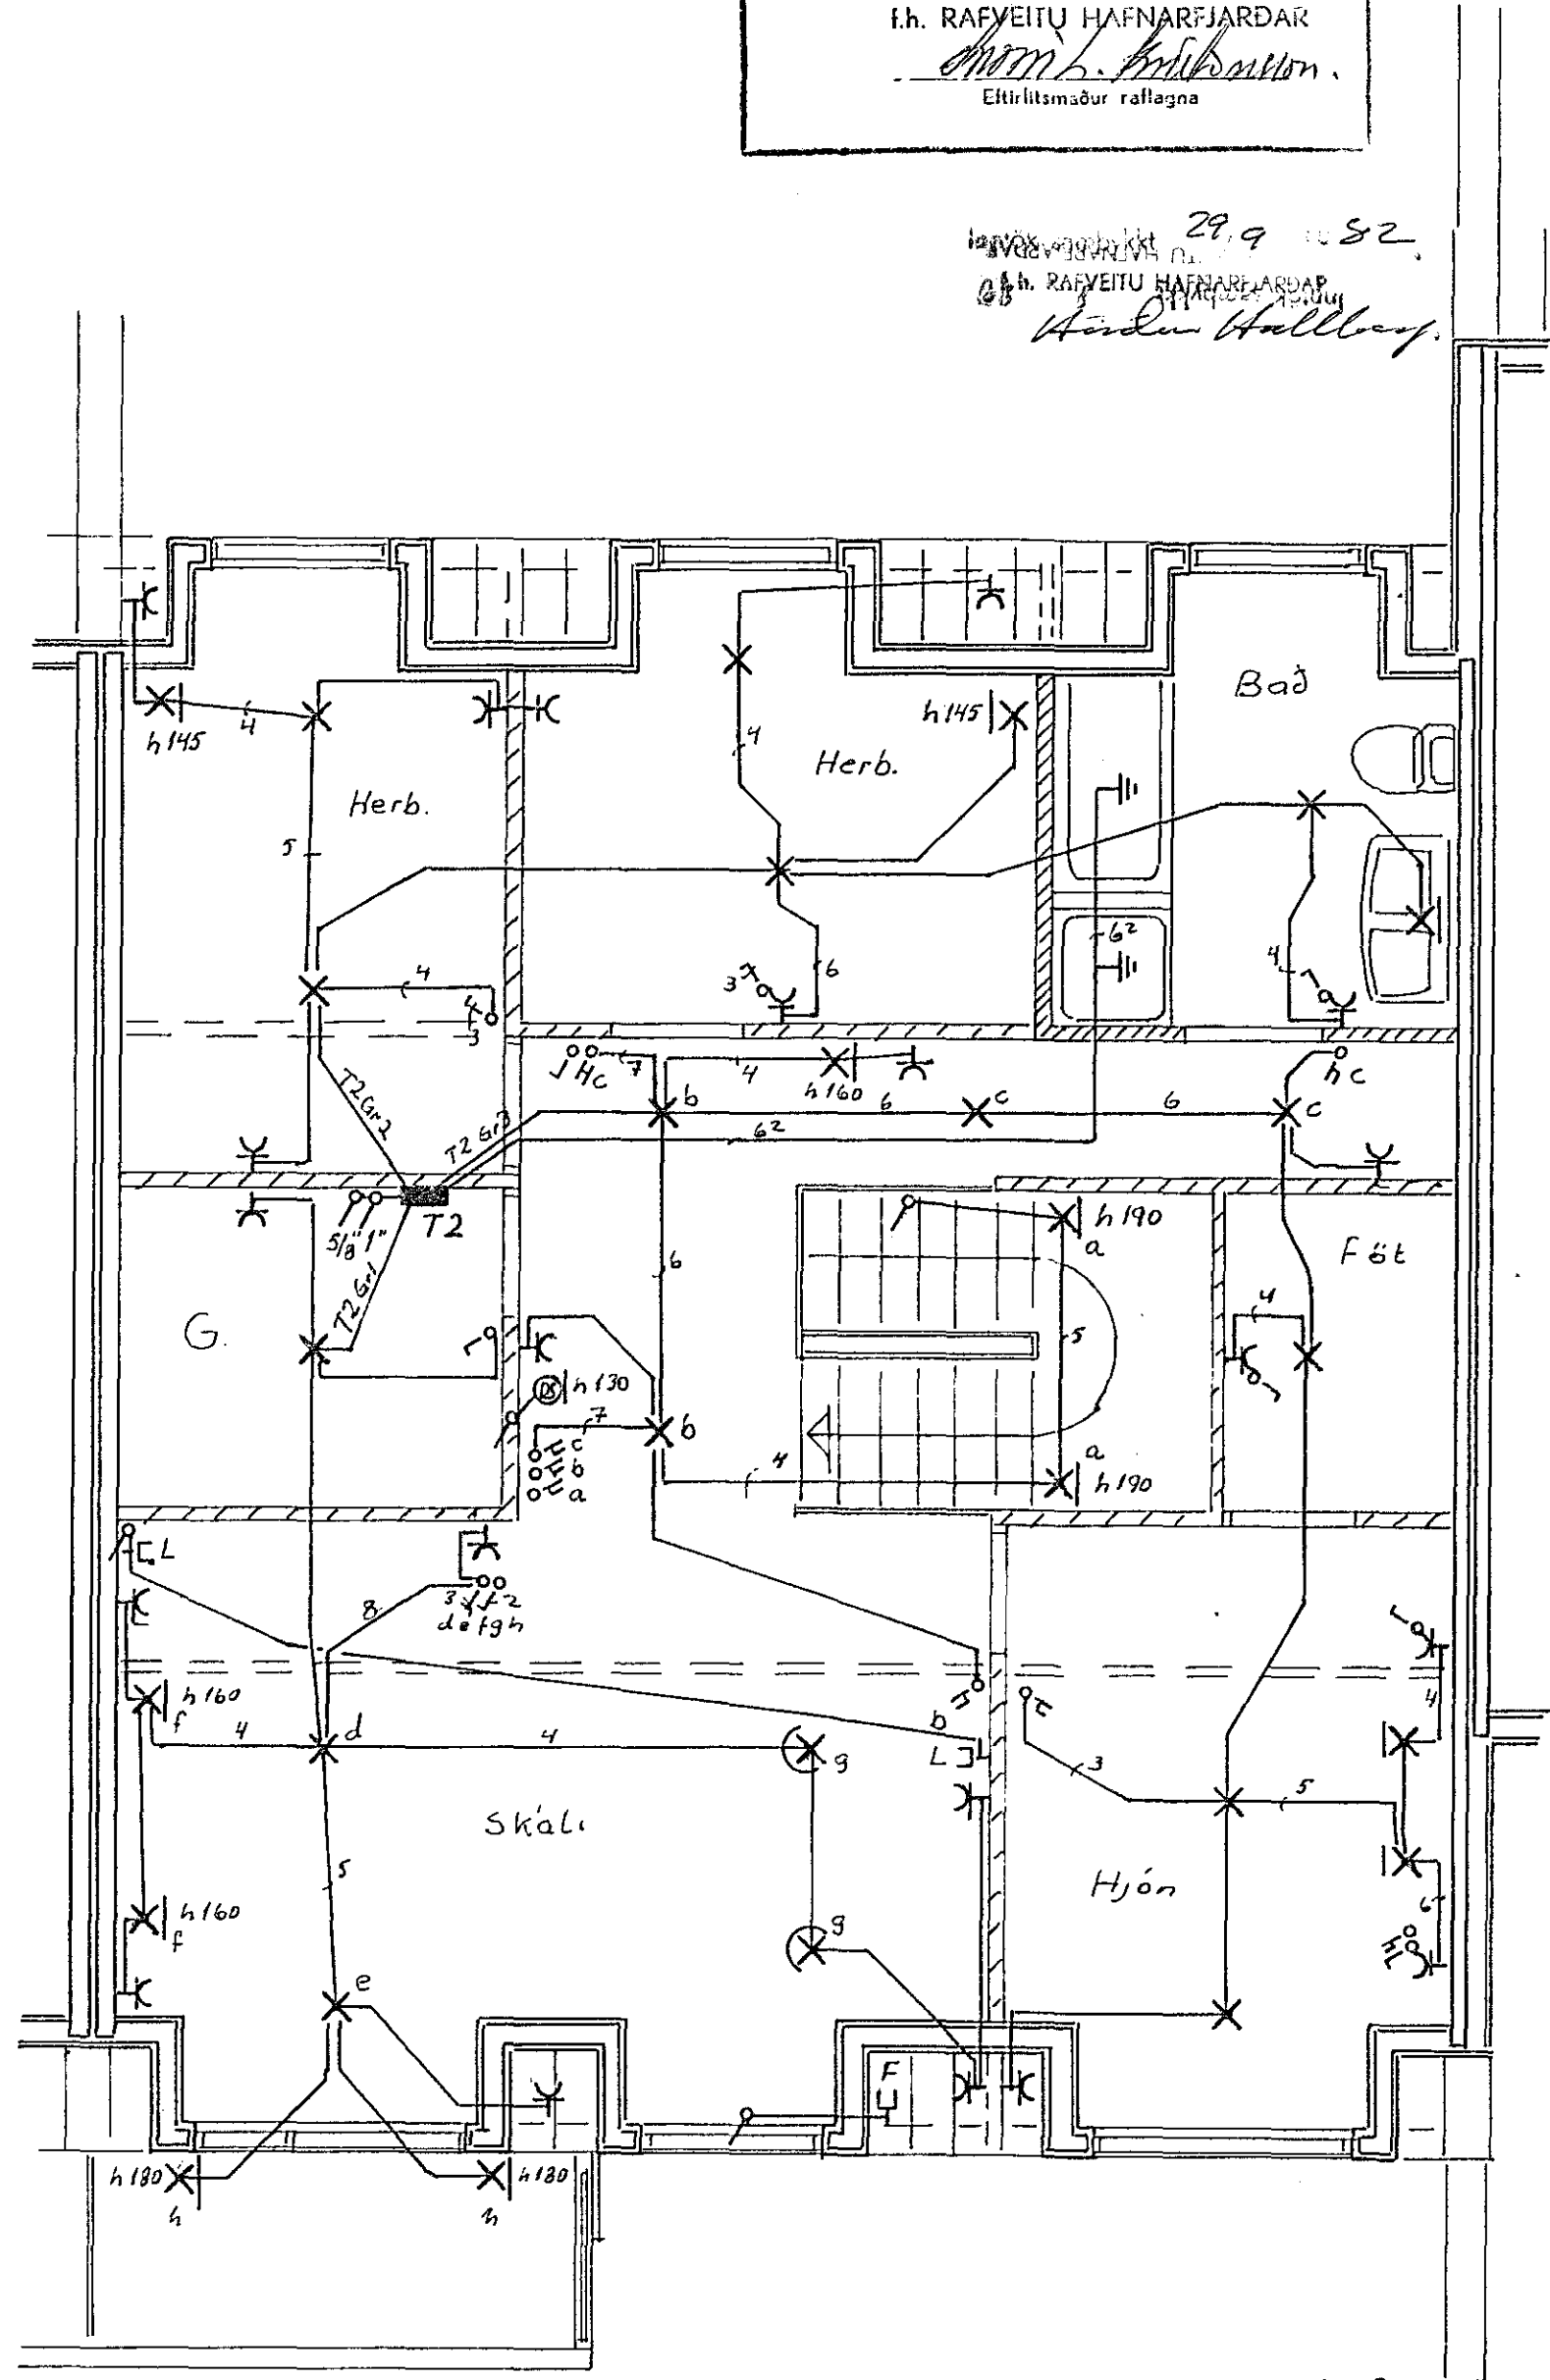


Húsvita nr. 566 Teikning nr. 2077  
 Samþykkt þ. 29.9. 1982  
 f.h. RAÞVEITU HAFNARFJARÐAR  
 Arnar L. Arnarsson  
 Eftirlitsmaður rafhlagna

29.9.82  
 Arnar Hallgrímsson

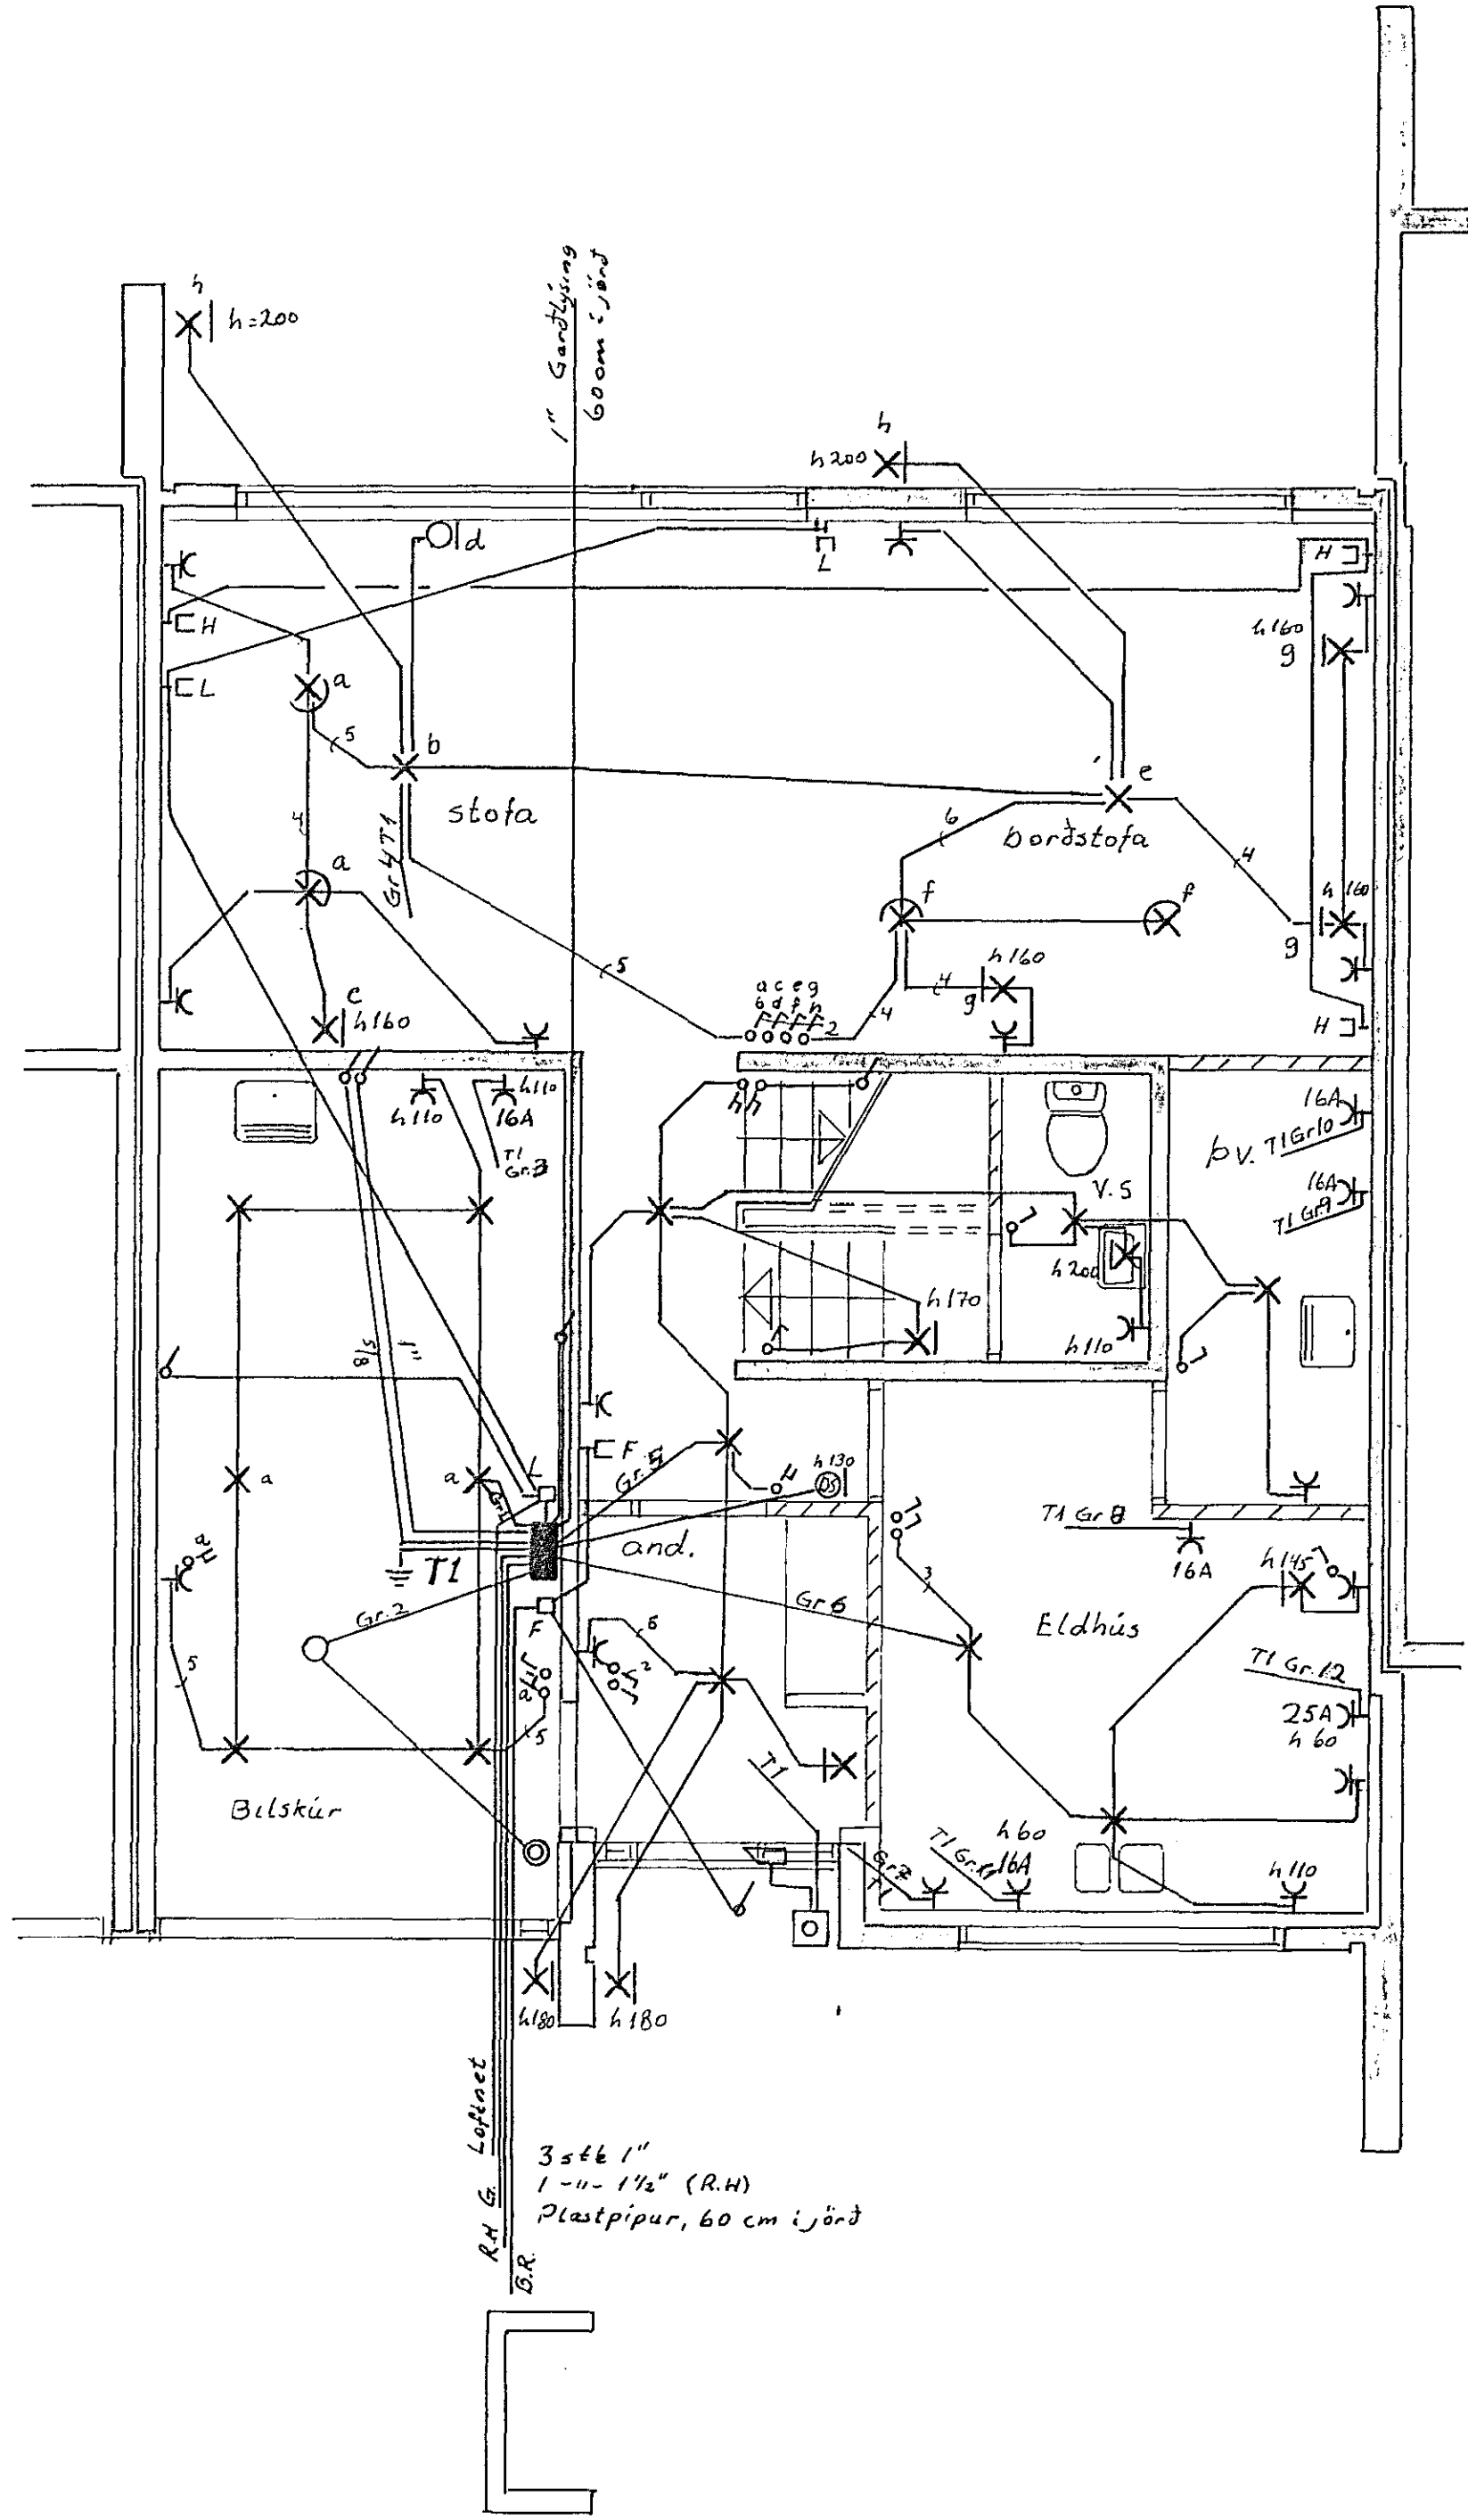

3 st 1"  
 1-11-1/2" (R.H)  
 Plastípur, 60 cm i jönd

2077

Breytingar	Fou 9. Hennamsson	
No.	Dagur	Nafn
		3. 54160.
		Stekkjarnhammur 17
		Rafhlagnateikning
		Blad 1 af 2
		Mai 1982
		F. G. H.