
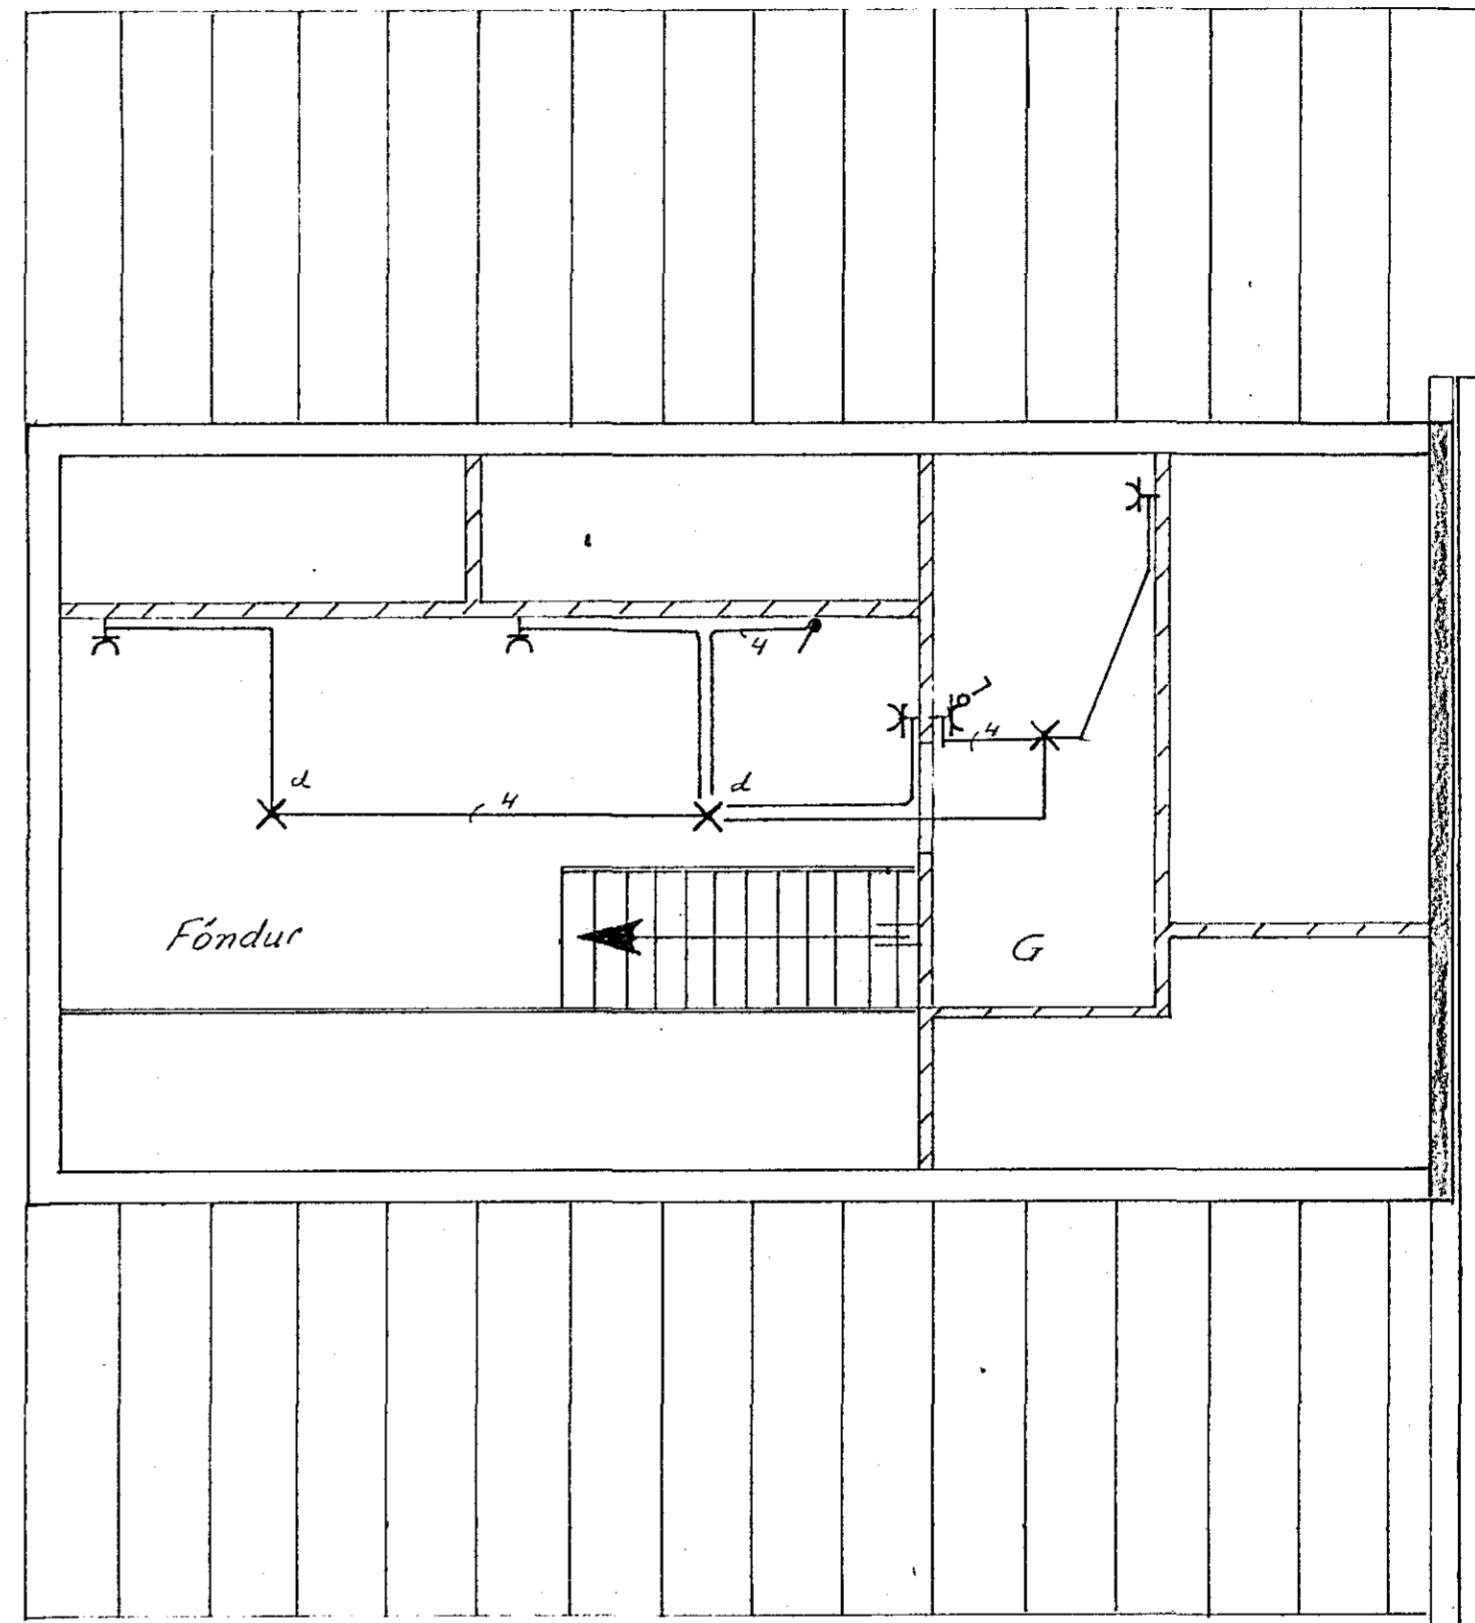


Húsvita nr. 615 Teikning nr. 2069  
 Samþykkt þ. 14.9. 1982  
 f.h. RAÞVEITU HA. NARFJARDAR  
*Albert Kristjánsson*  
 Eftirlitsm. dur raflagna

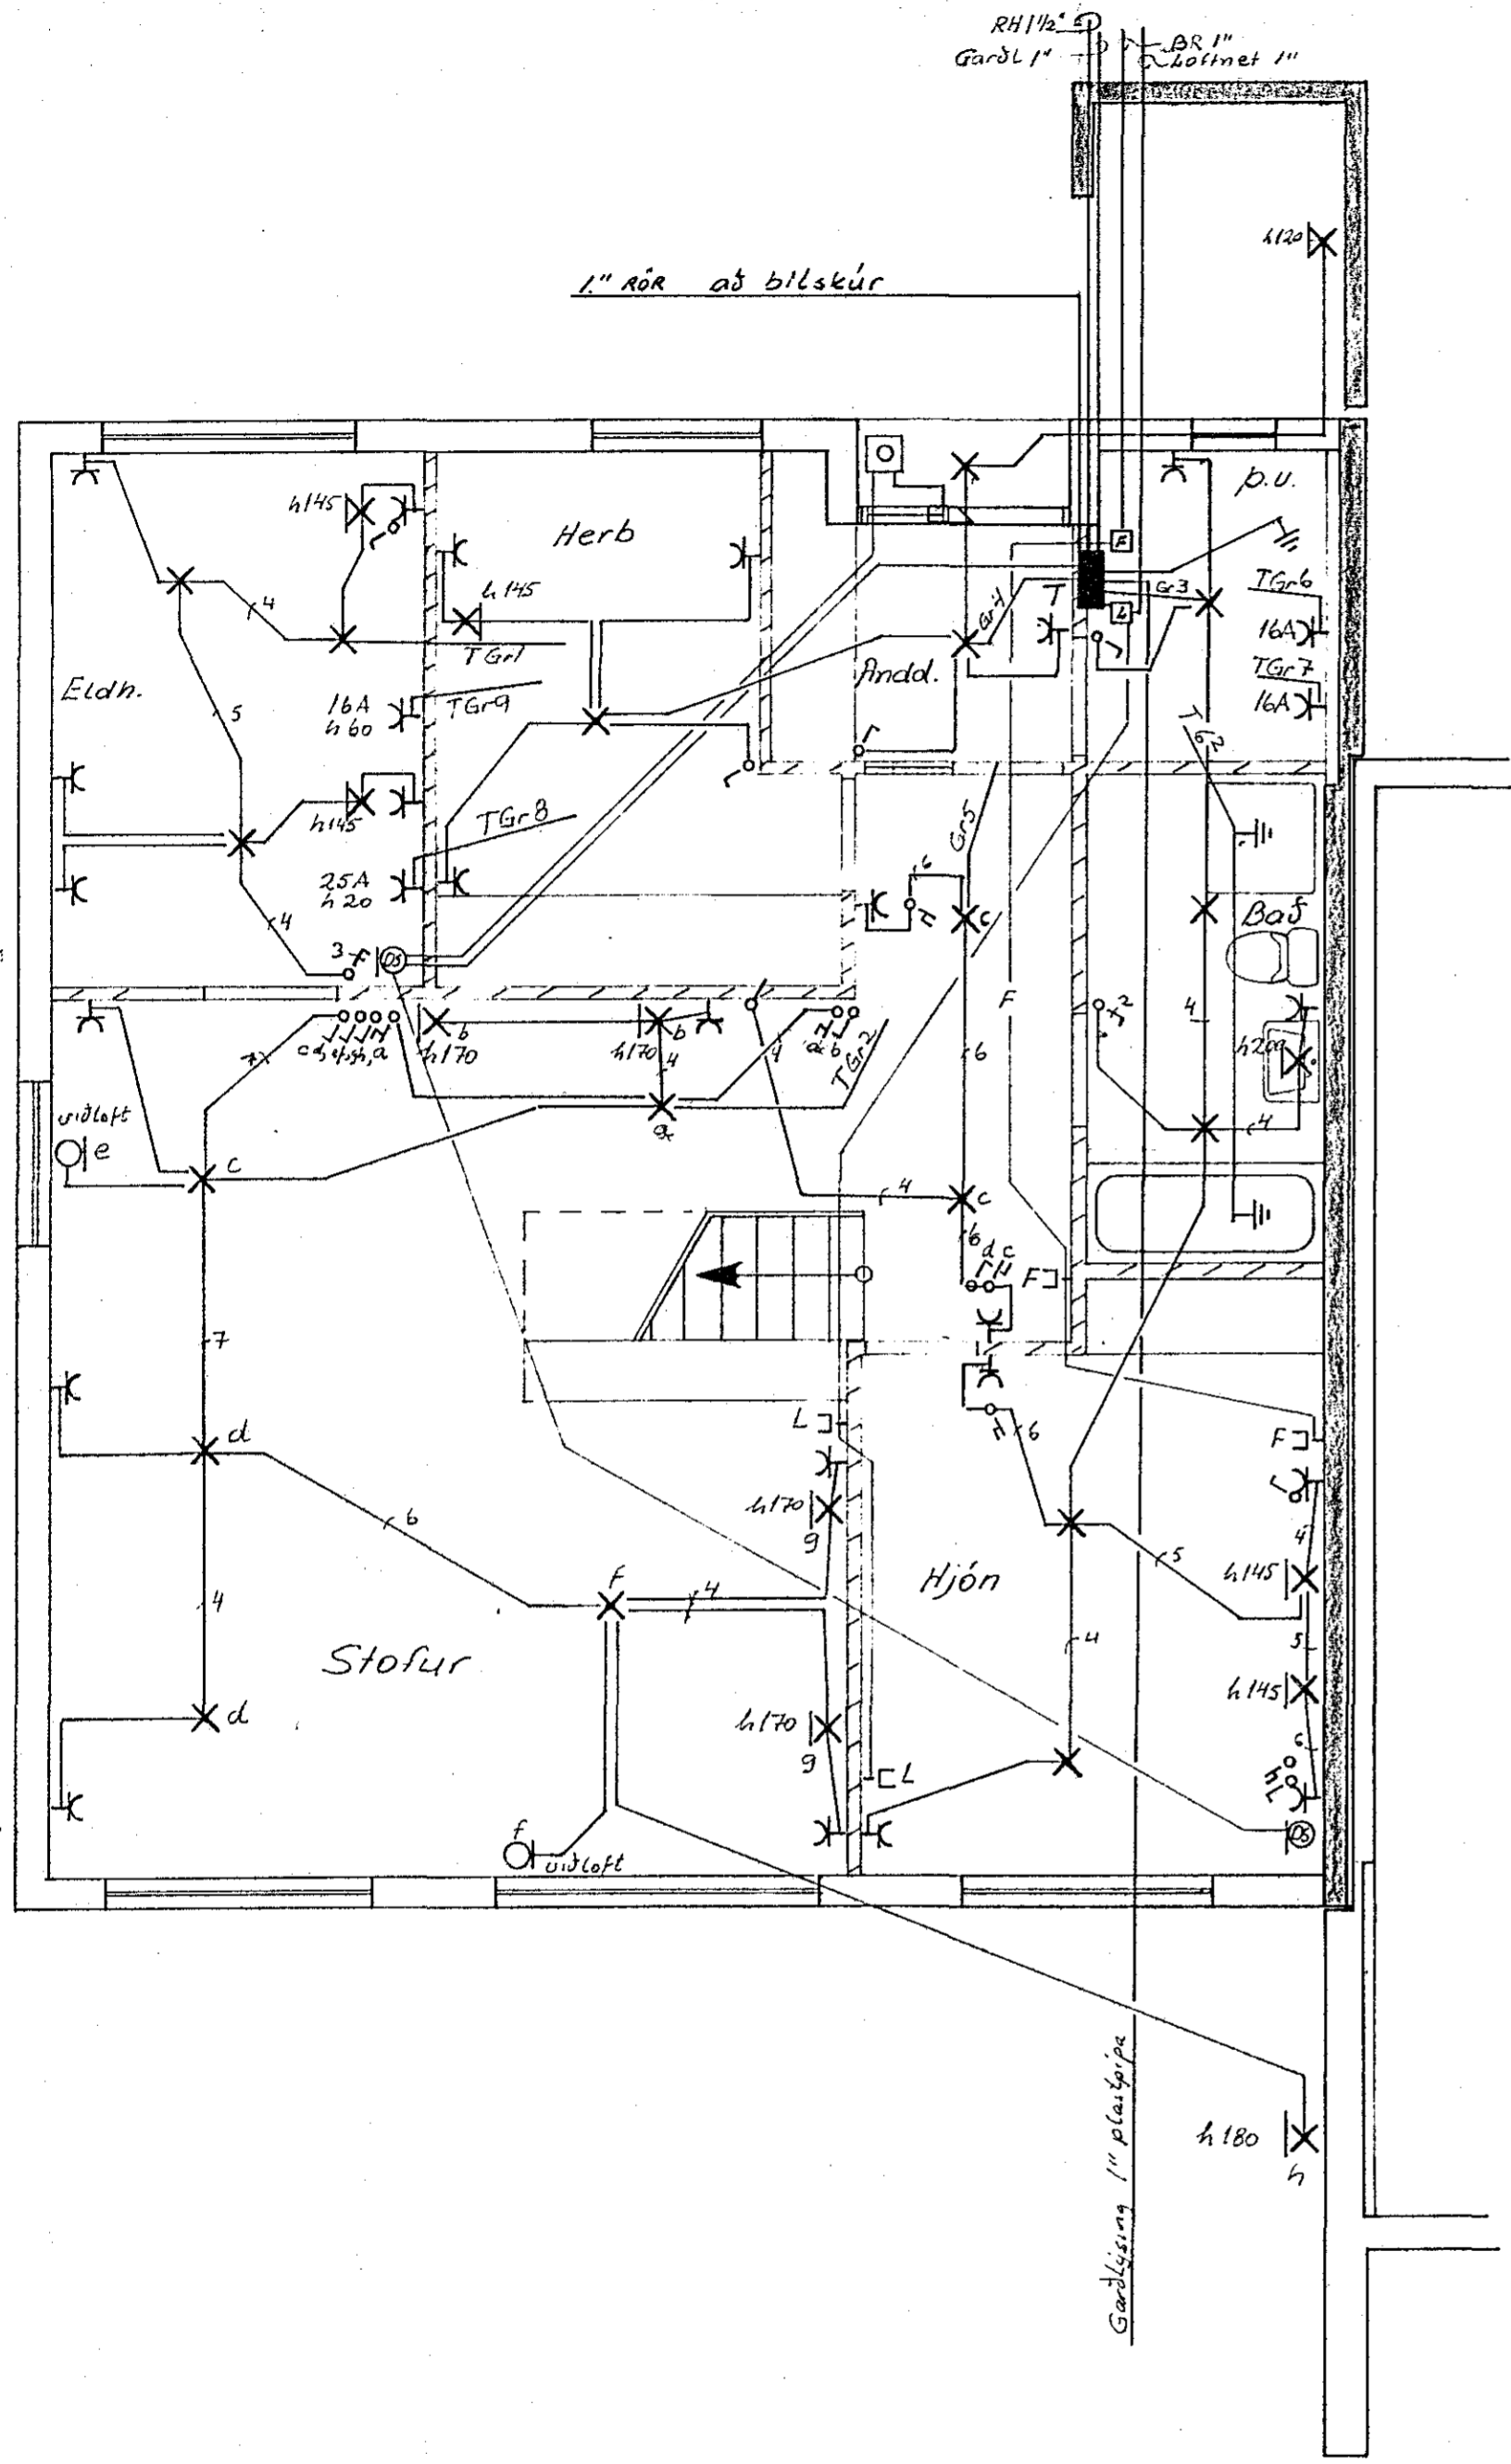

Inntök samþykkt 13.9. 1982  
 f.h. RAÞVEITU HA. NARFJARDAR  
*Albert Kristjánsson*

2069

STEKKJARHVAMMUR 38		
RAFLAGNATEIKNING JARDHED OG		KVARDI 1:50
RIS	TEIKN.NR.009	BLAD 1 AF 2
JÓN OG JENS S54160.52829	dags07 82	TEIKNAD <i>JB.</i>