
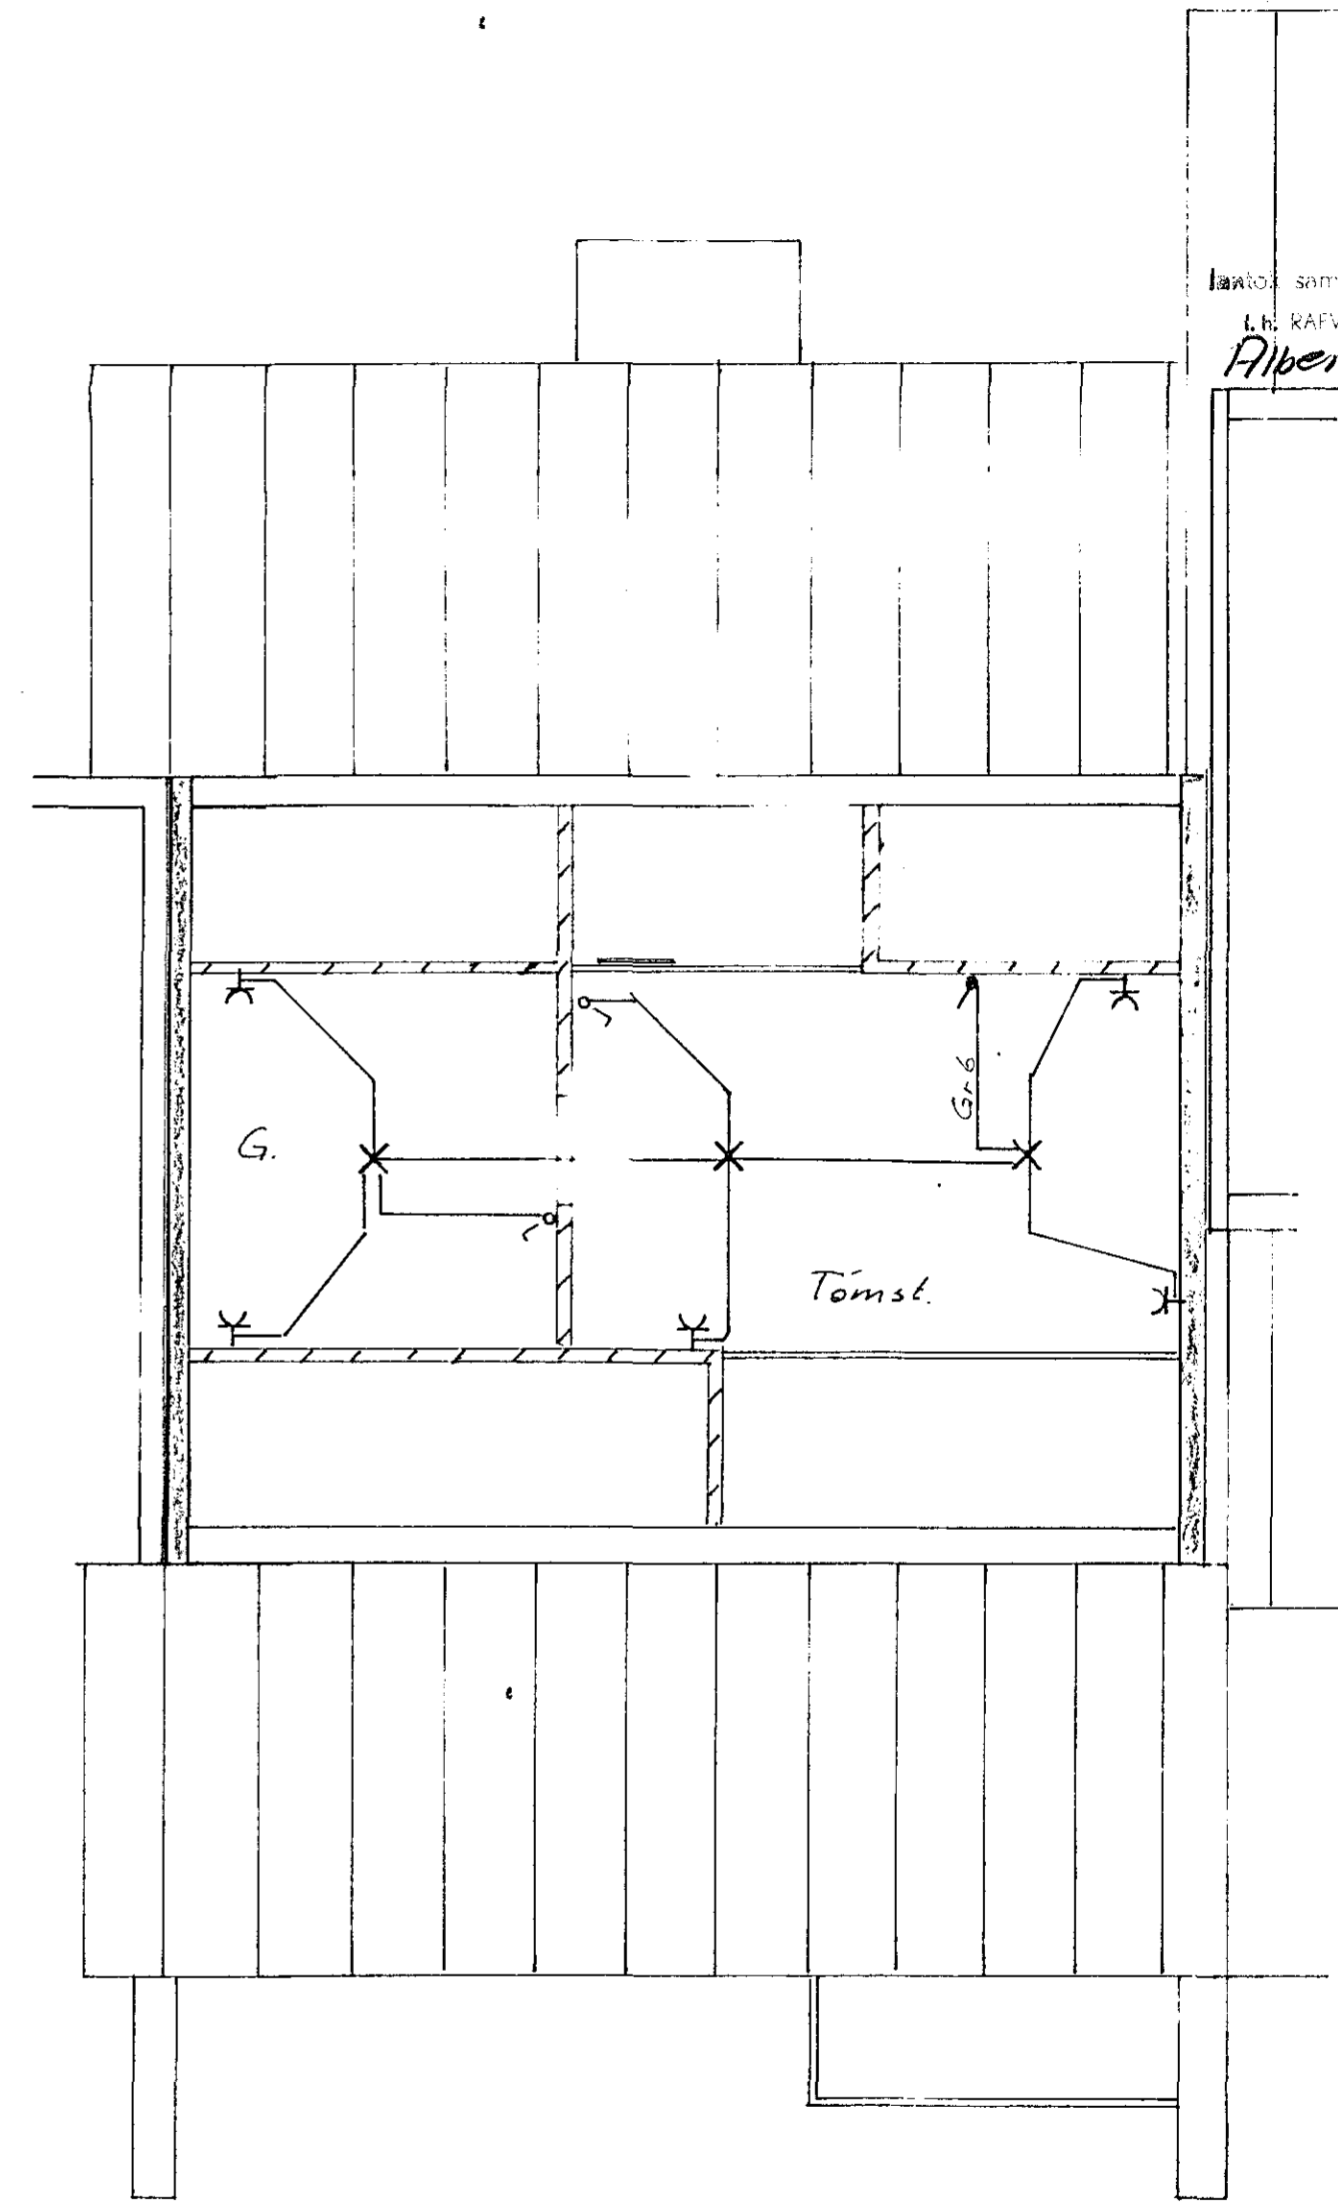
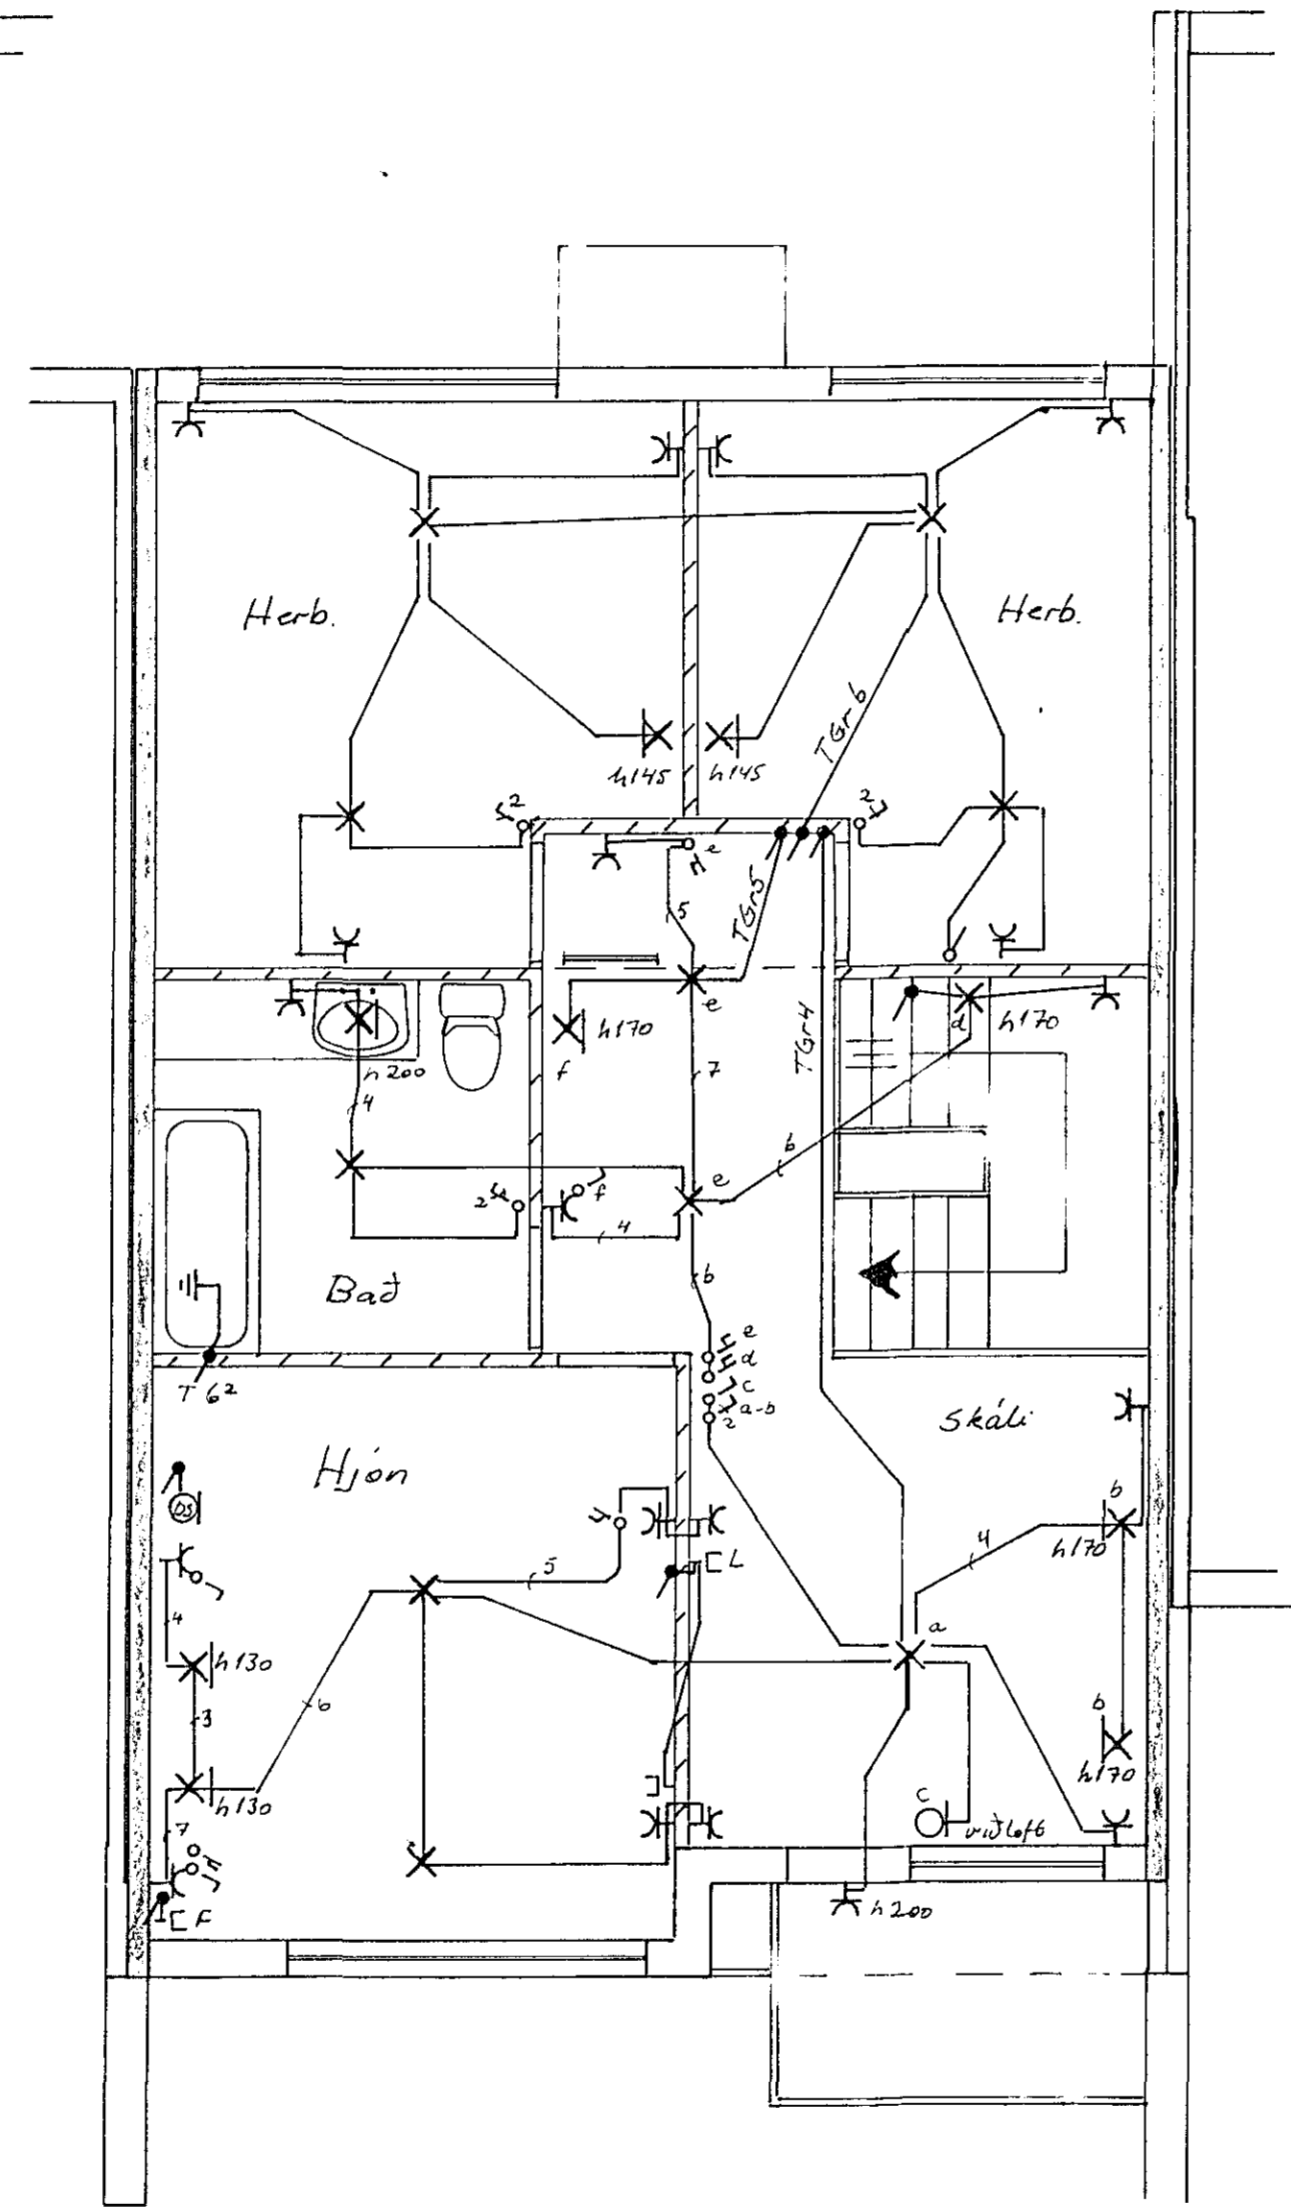


Húsvéita nr. 622 Teikning nr. 2068
 Samþykkt þ. 14.9. 1982
 f.h. RAFLAGNATEIKNINGAR
Albert M. Kristjánsson
 Eftirlitsmaður rafloagna

Lausnir samþykkt 13.9. 1982
 f.h. RAFLAGNATEIKNINGAR
Albert M. Kristjánsson

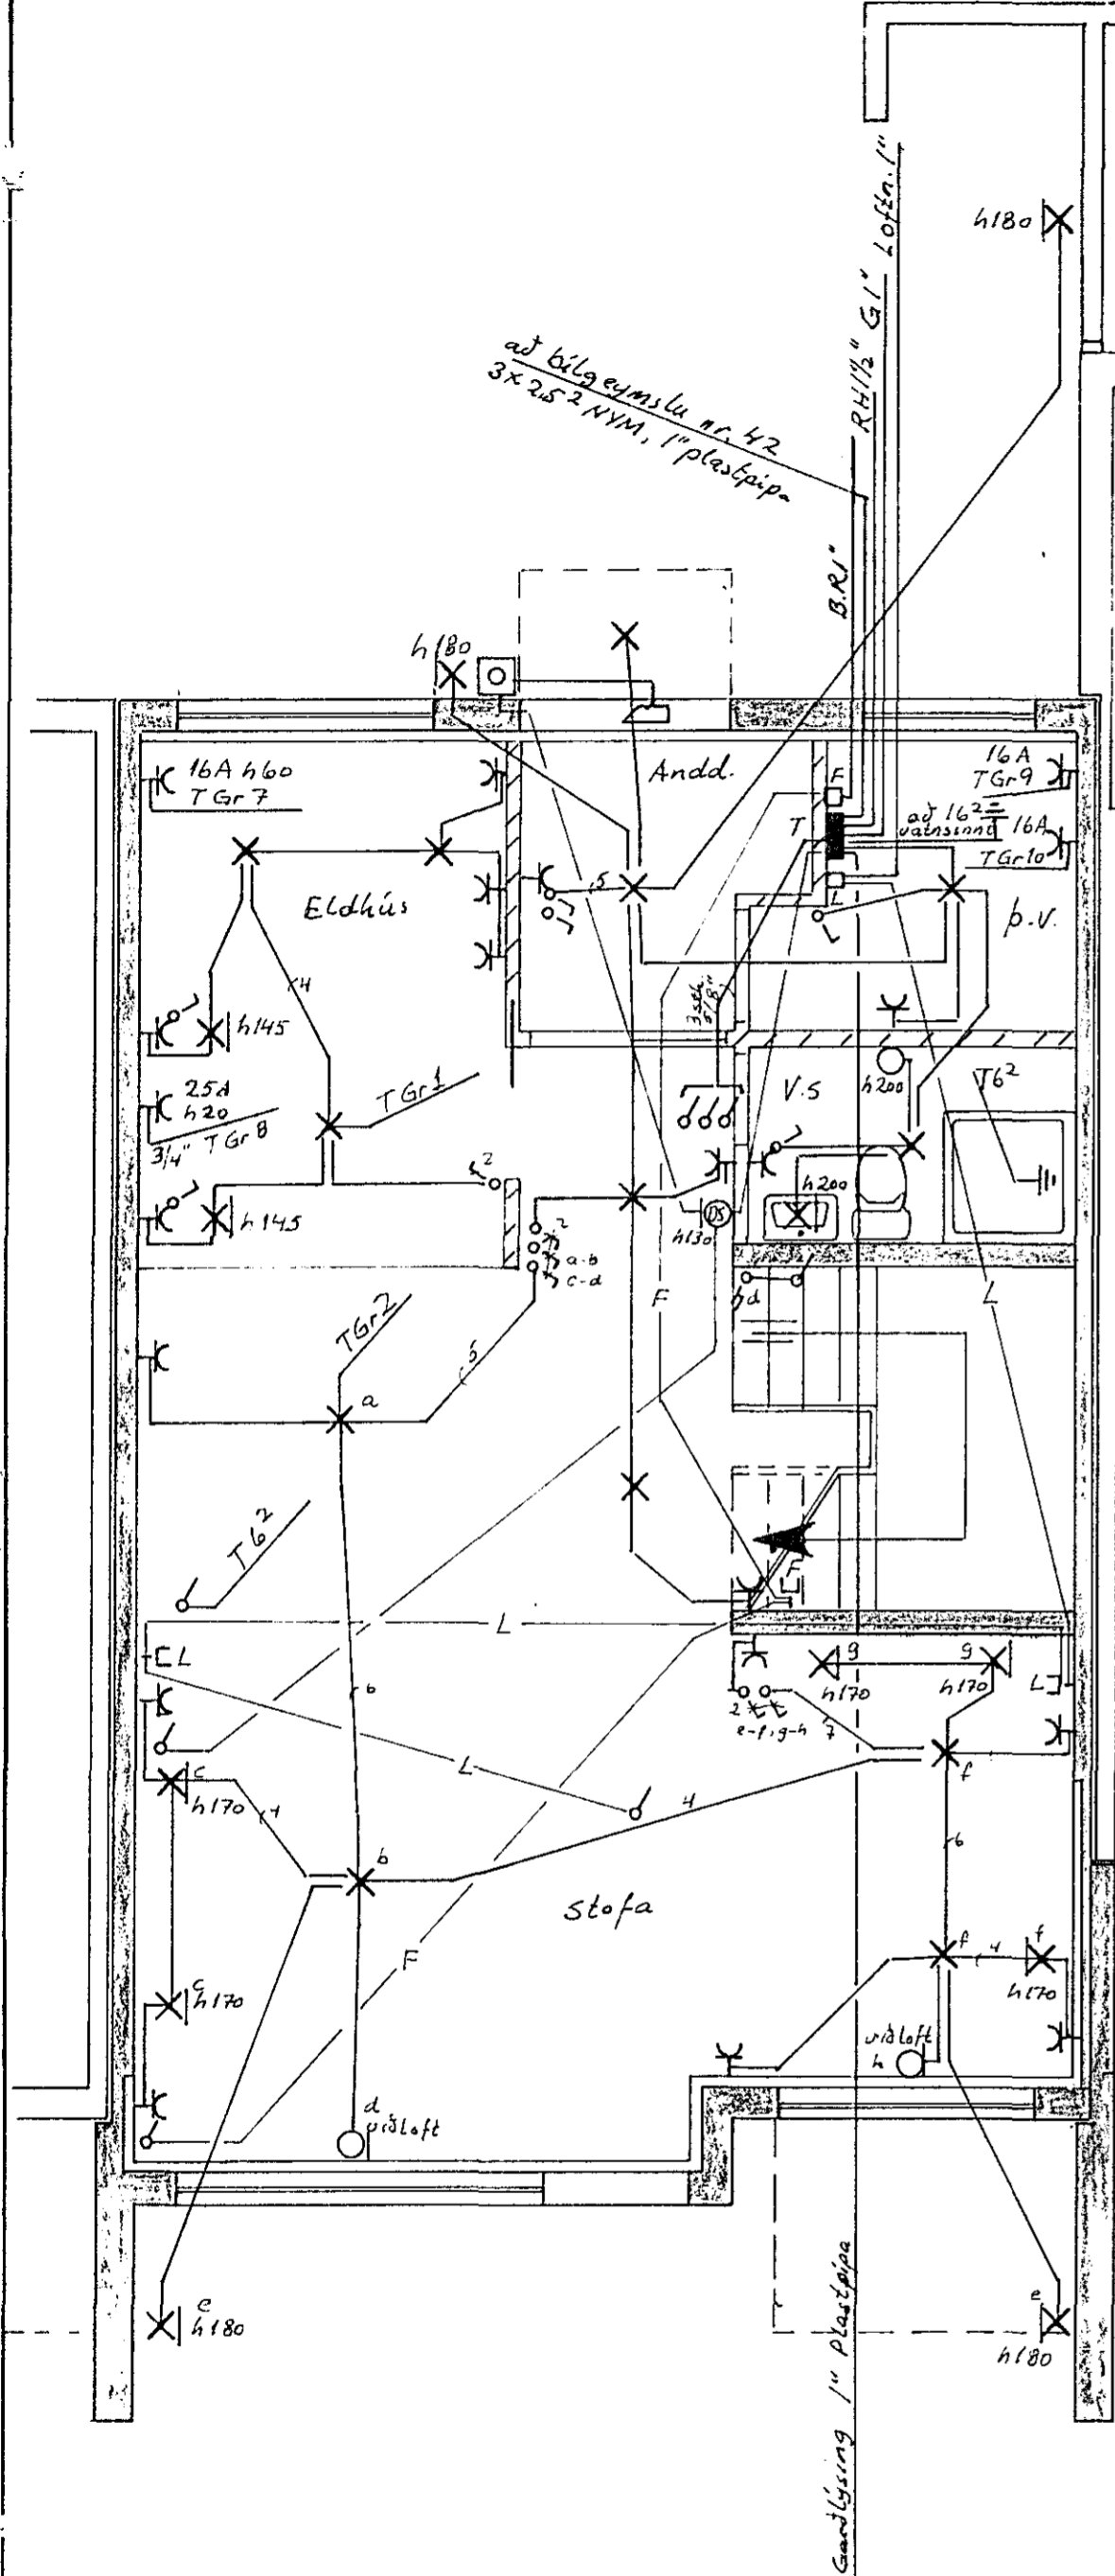

2068

STEEKJARHVAMMUR 42	
RAFLAGNATEIKNING	M 1:50
TEIKN NR 011	BL 1 AF 2
JON OG JENS S 5.160 52829	TEIKN 07 82