




J.P.P. 114
220/380 V kerfi

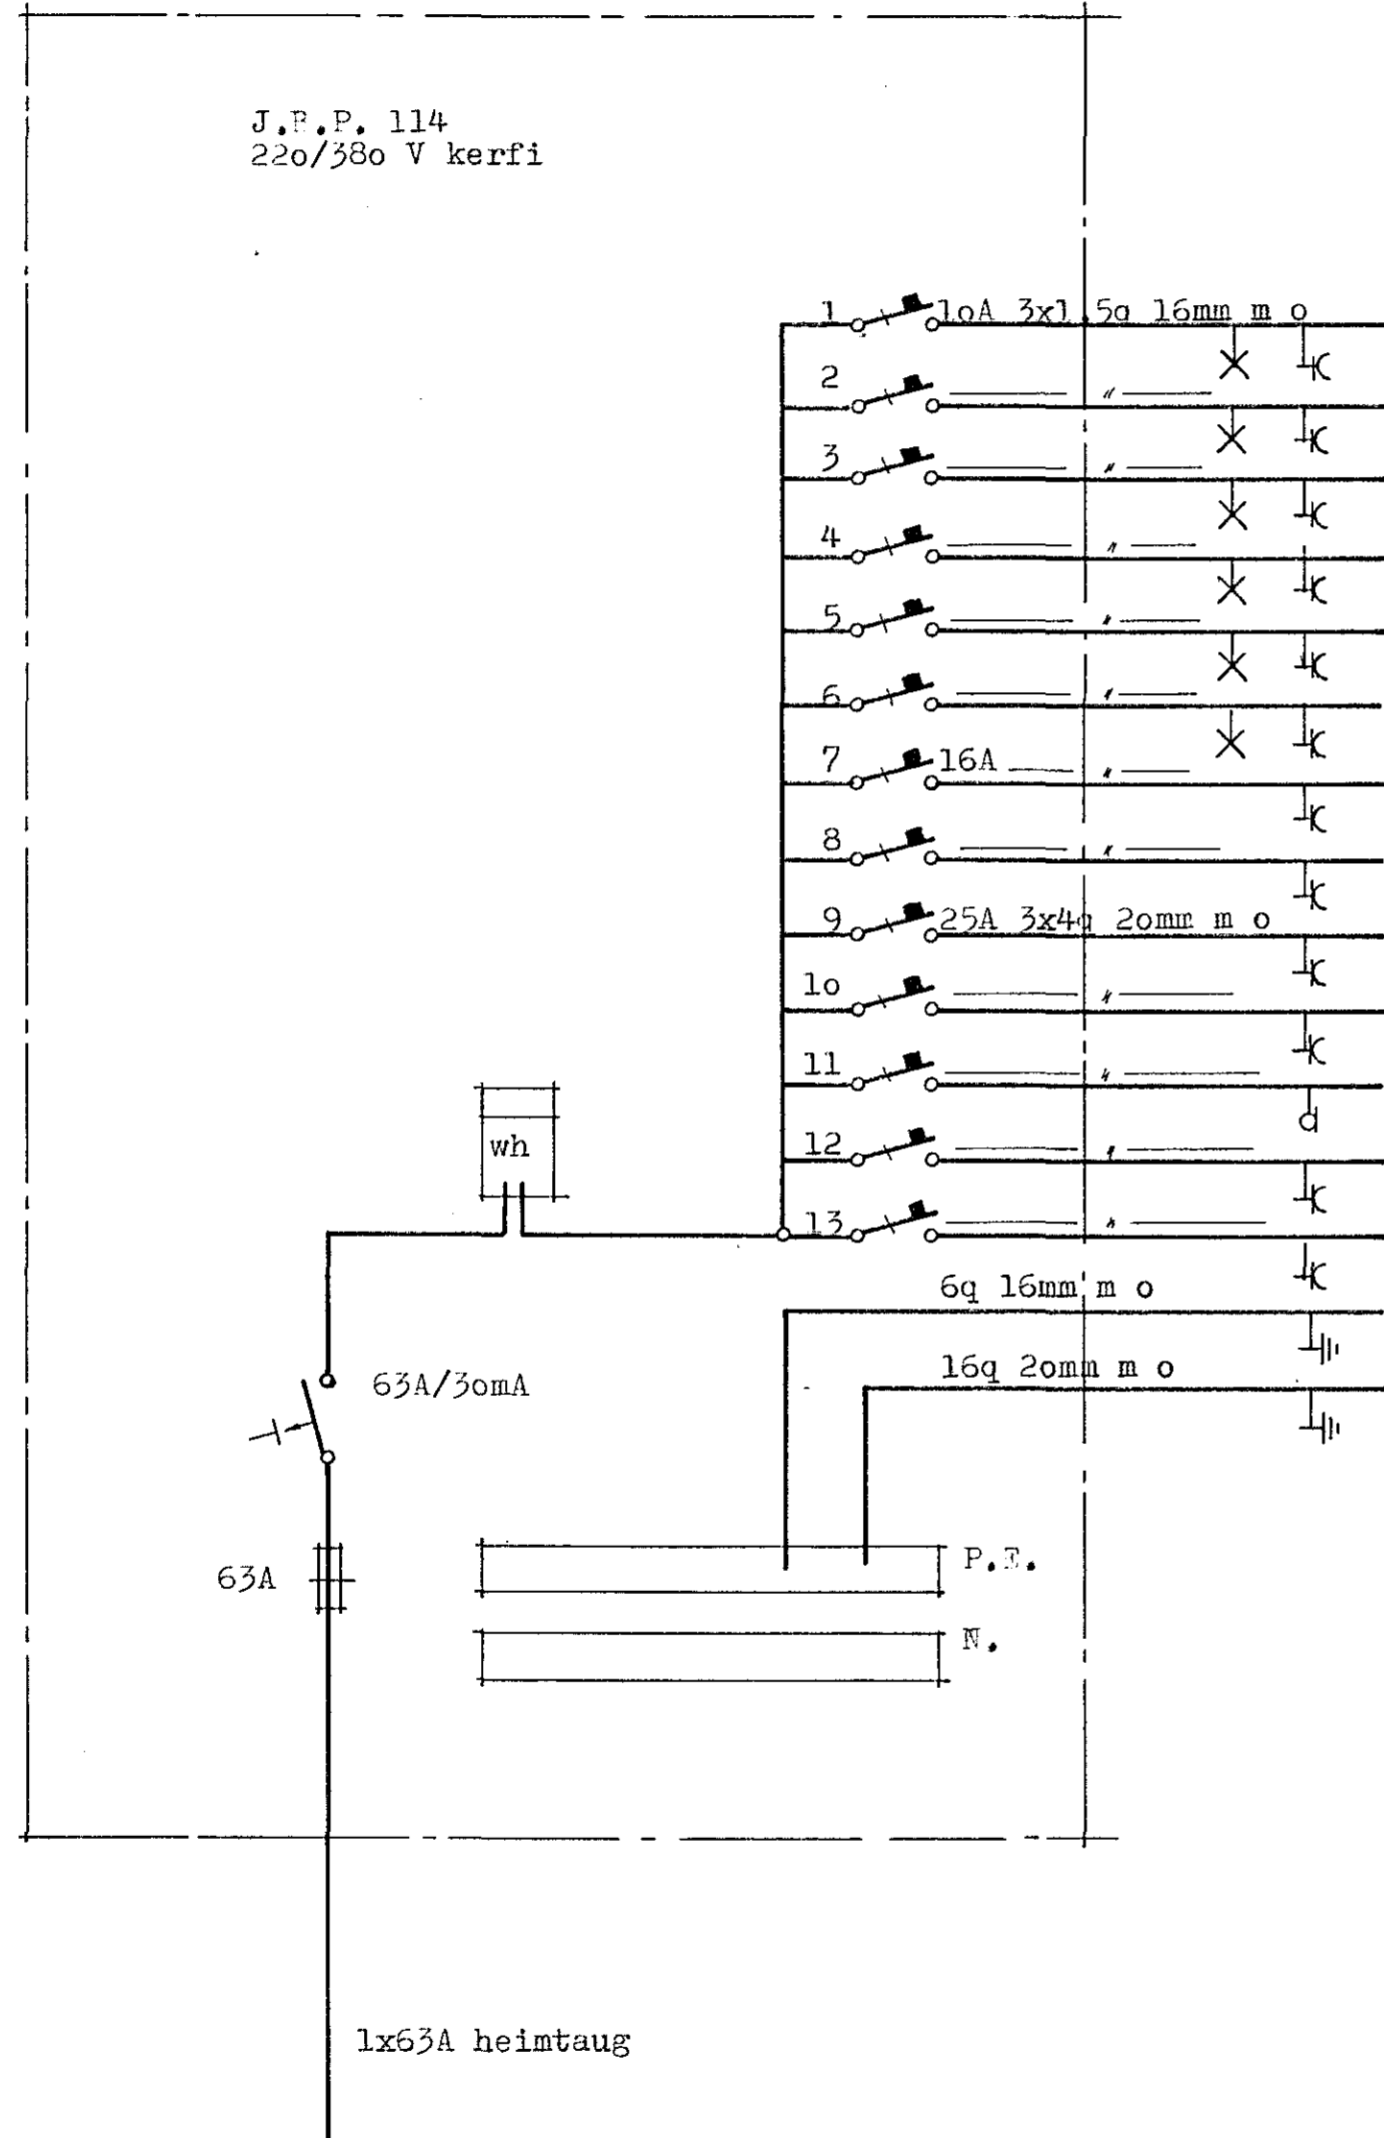

- 1 Fjölsk.herb. o.fl.
- 2 Bítgeymsla
- 3 Dagstofa
- 4 Eldhús
- 5 Herb.setust.bað, gangur
- 6 Herbergi
- 7 Upphvottavél
- 8 Hvottavél
- 9 Þurrkari
- 10 Eldavél
- 11 Sauna
- 12 Tengill setustofu
- 13 Tengill bítgeymslu
- Spennujöfnun baðkara
- Sökkulskaut og spennujöfnun

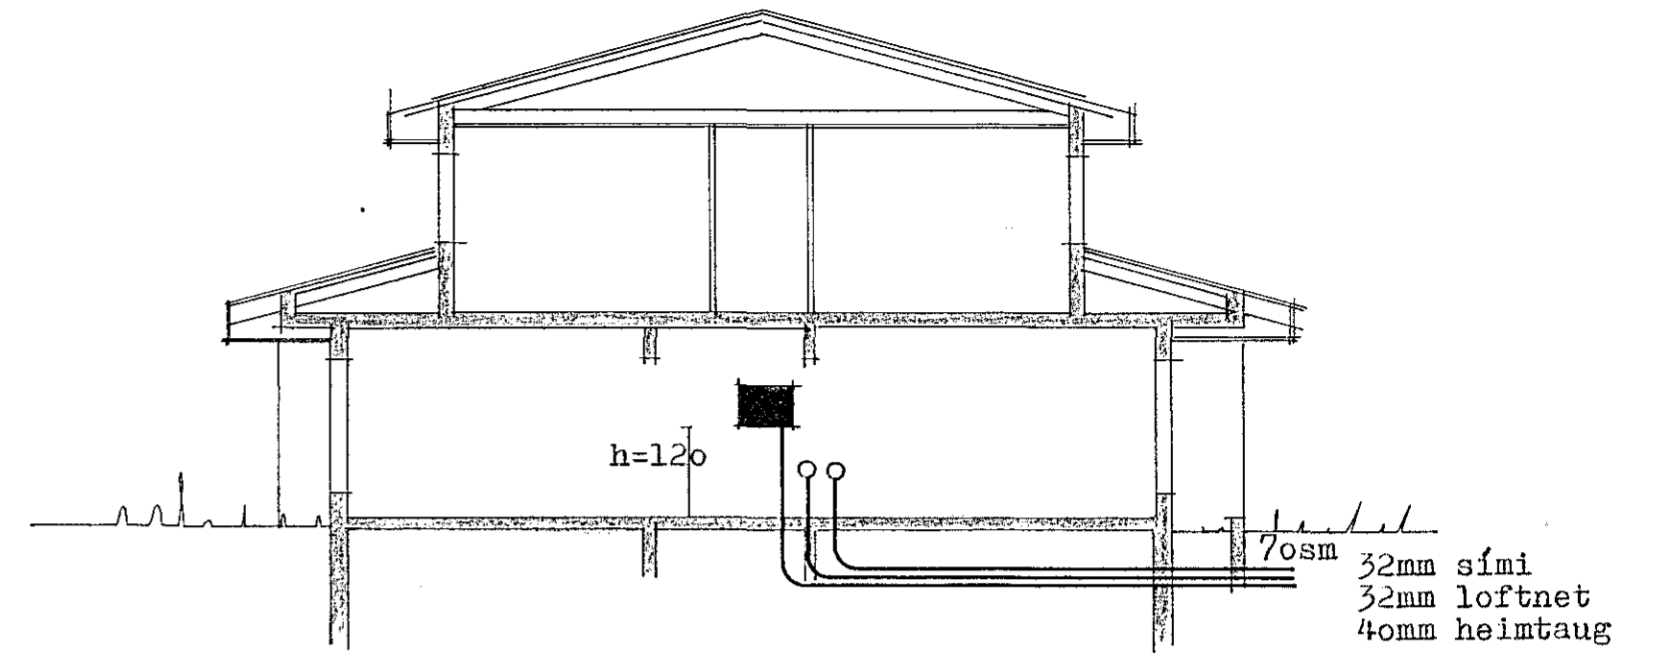

SNID

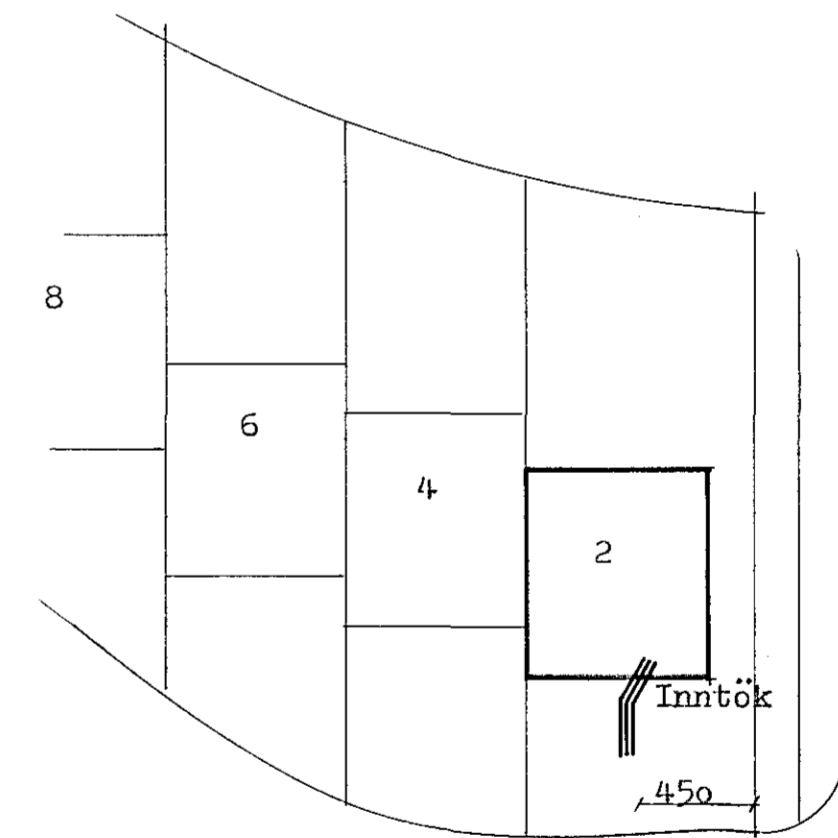

Túnhvammur



TEIKNISTOFAN RÖDULL
SKIPHOLTI 19 - 105 REYKJAVÍK - Sími 27790

Túnhvammur 2 Hafnarfirði

RAFLAGNIR

TEIKNGR.	DAGS: maí 81
REIKN:	VERK: 81023
YFIRF:	BLAD:
MKV: 500	4.02
1:100	
Ásgrímur Jónasson	
<i>Ásgr. Jónasson</i>	