



ADALTAFLA

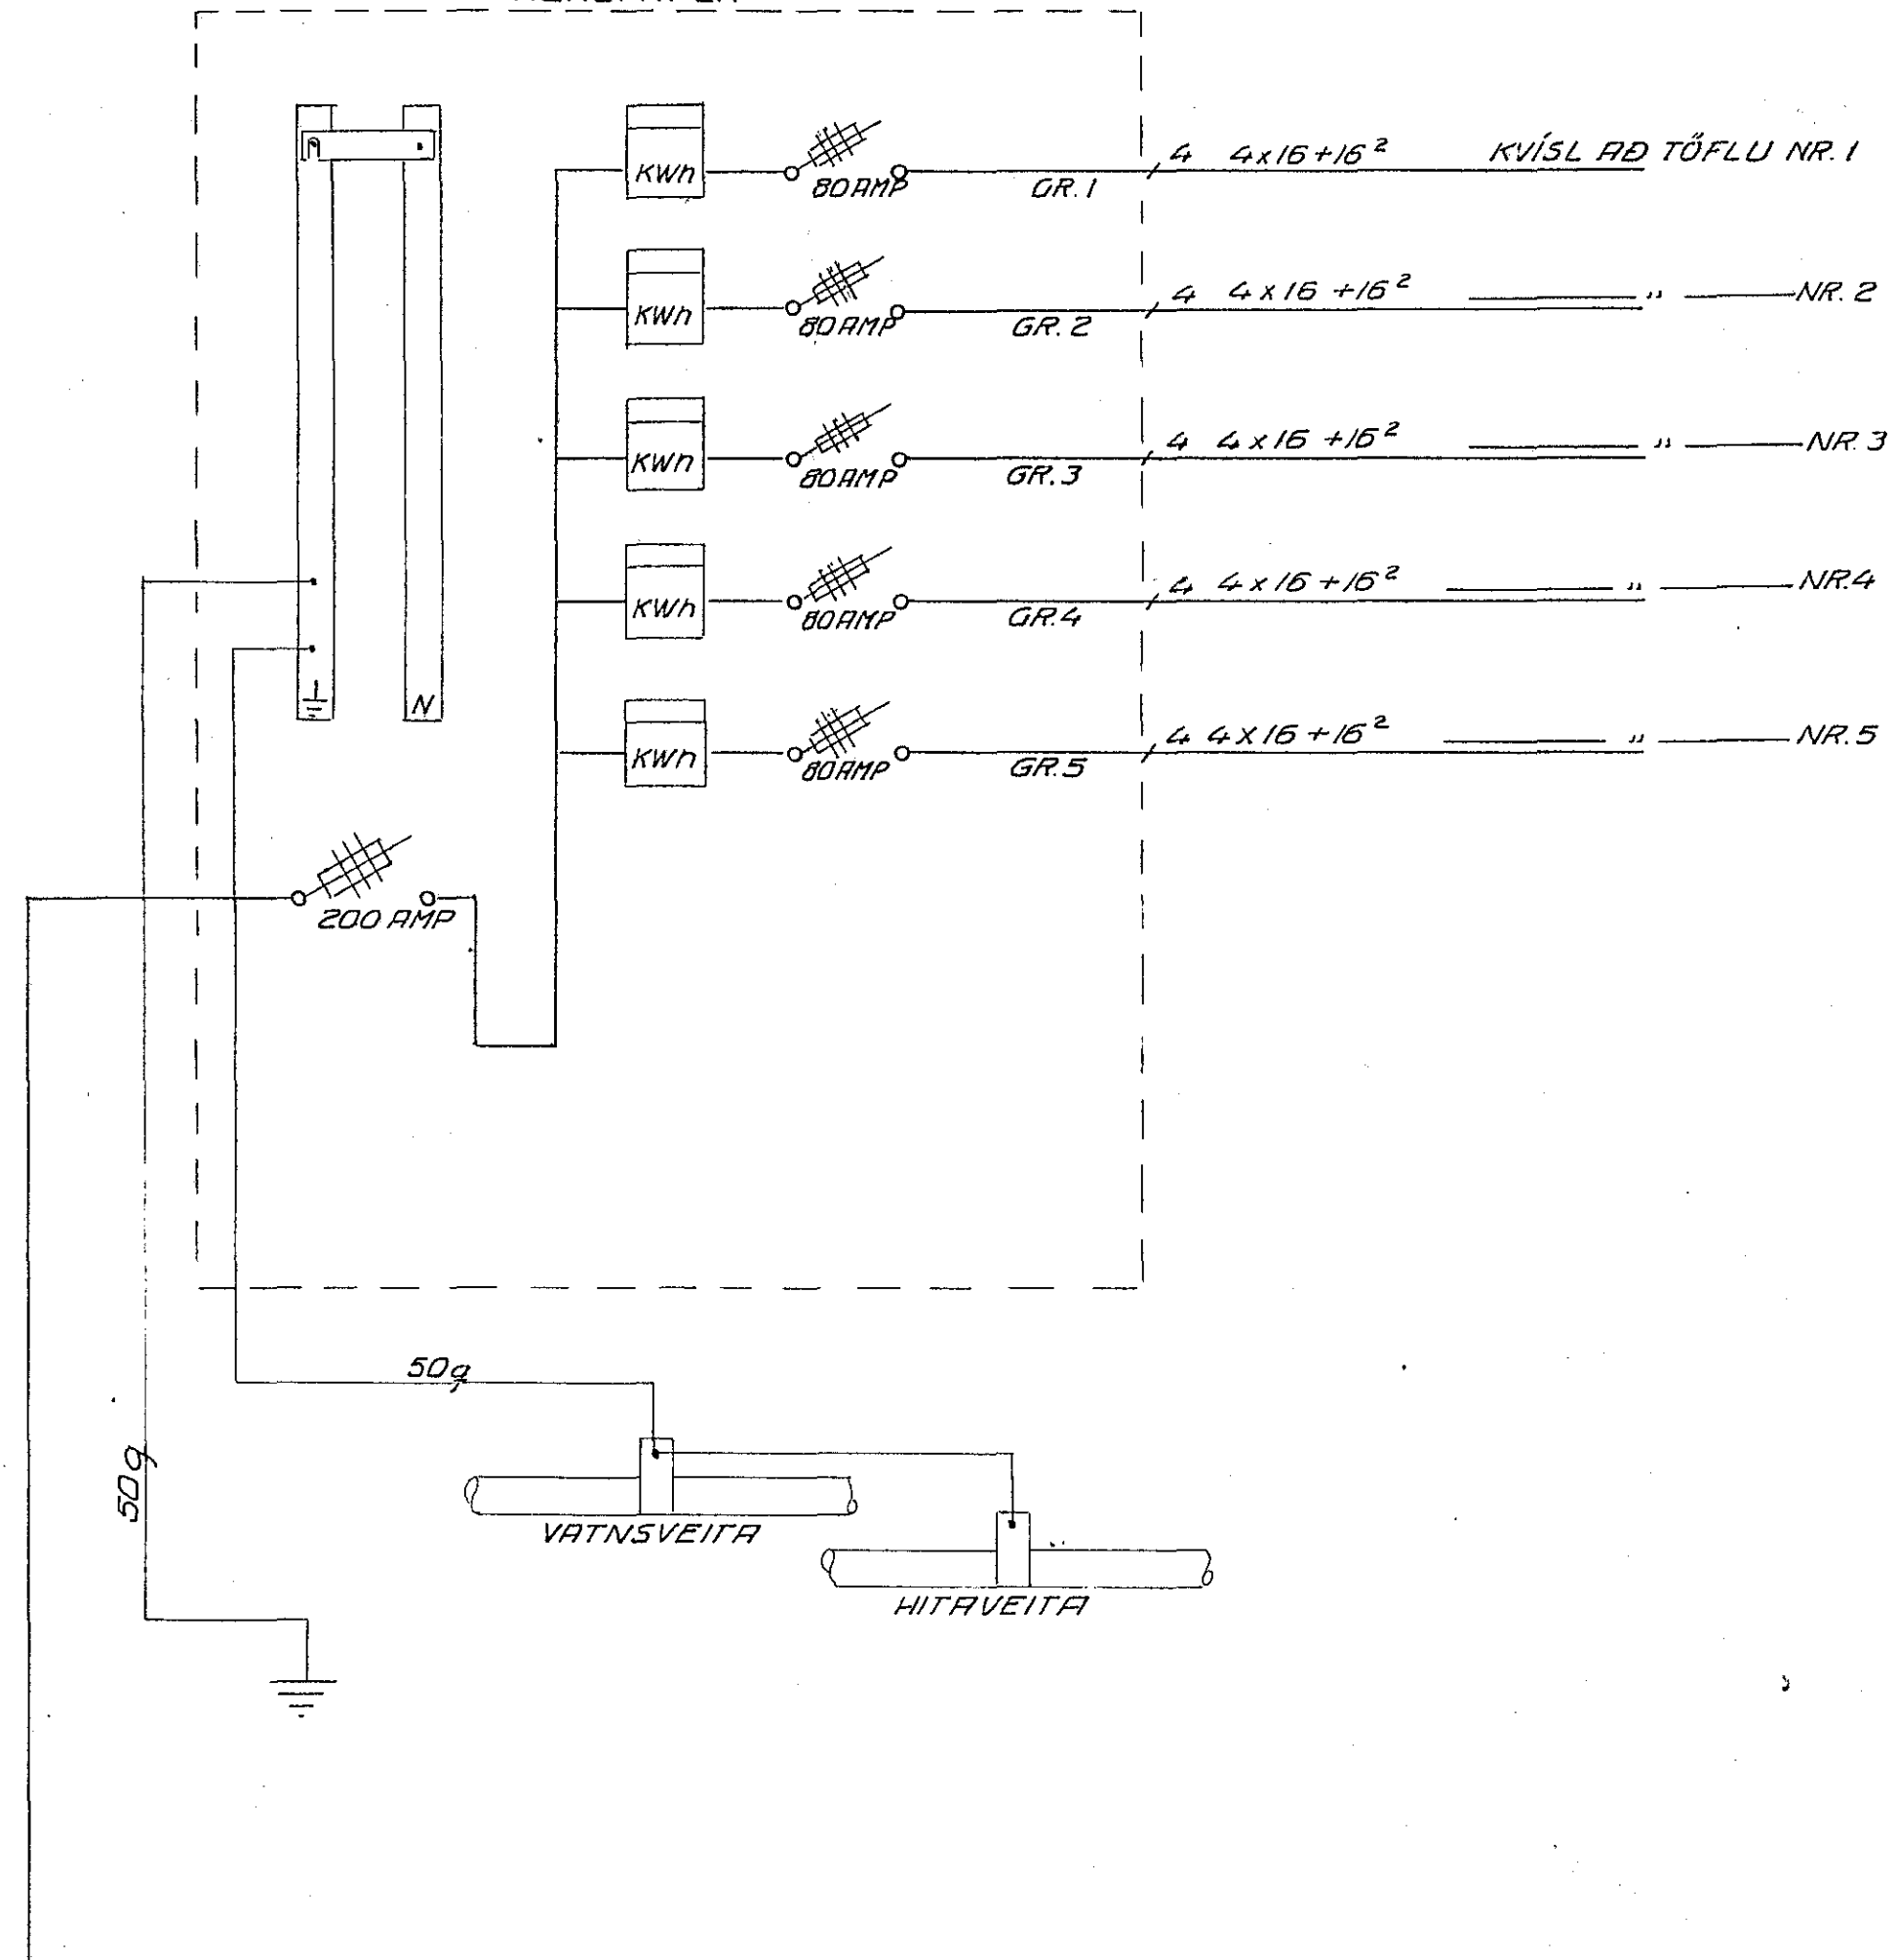

TAFLA NR. D.1

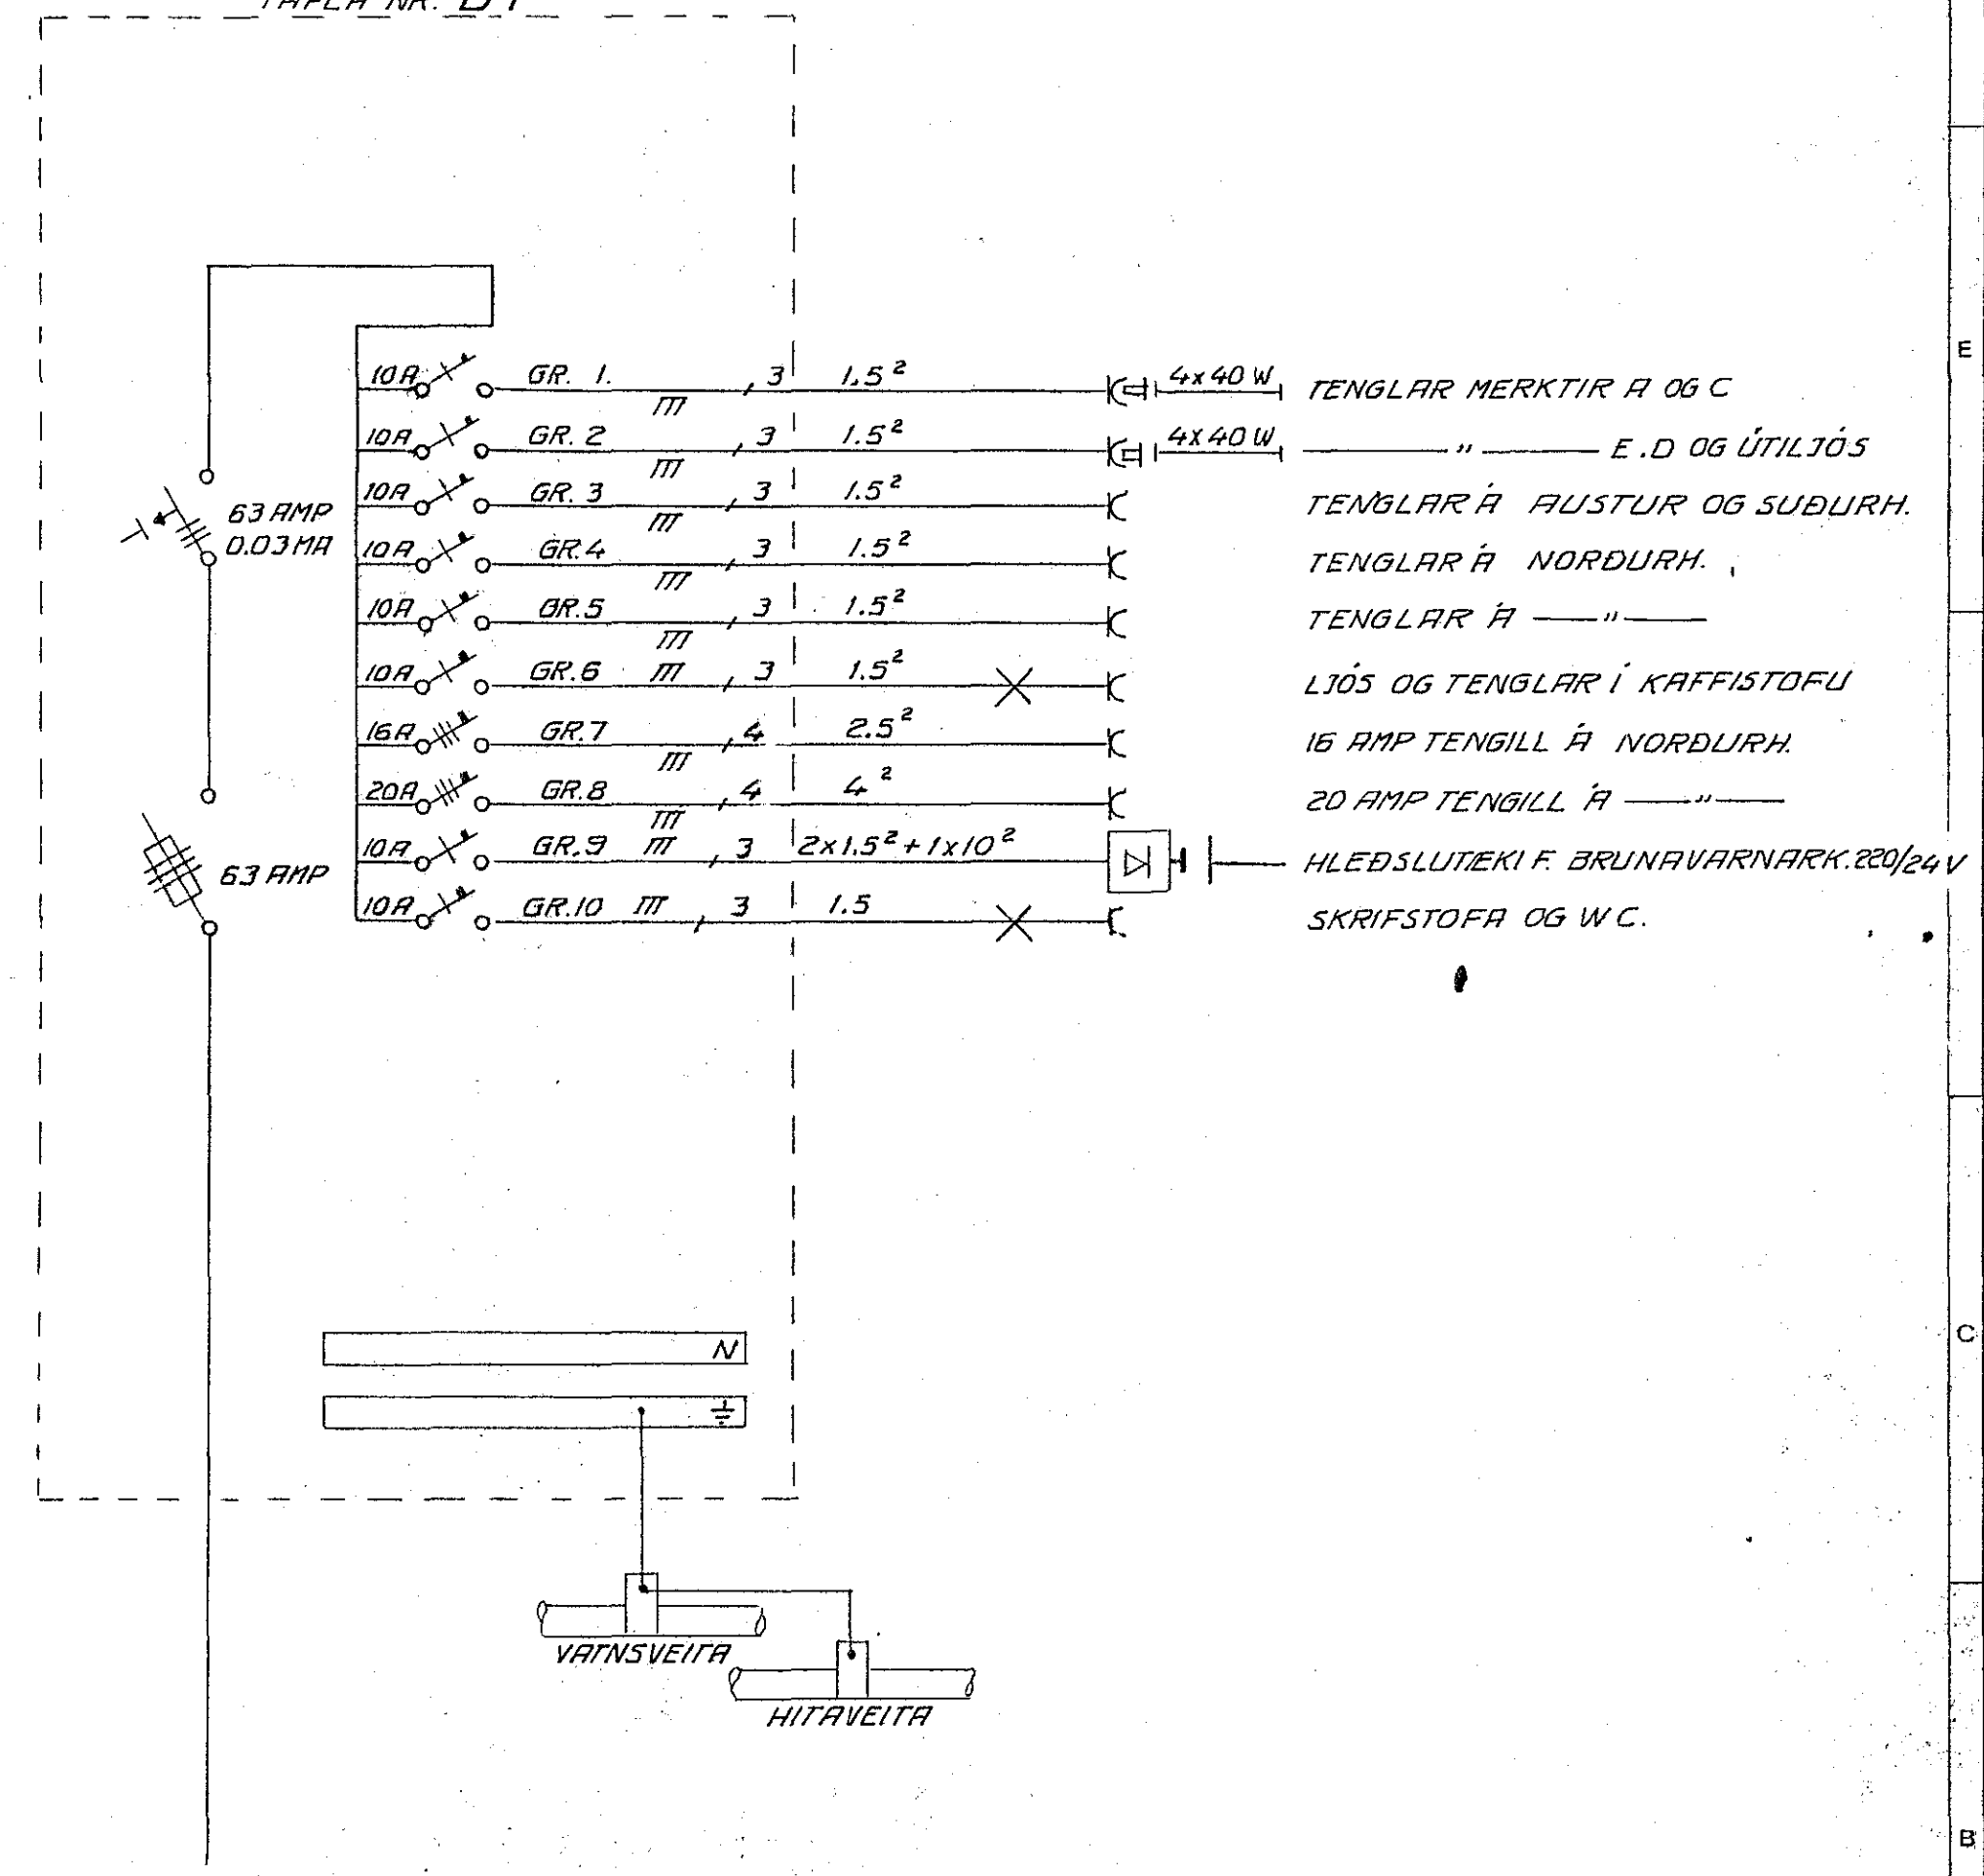

- 10A GR. 1 III 3 1.5² 4x40 W TENGLAR MERKTIR A OG C
- 10A GR. 2 III 3 1.5² 4x40 W " E.D OG ÚTILJÓ'S
- 10A GR. 3 III 3 1.5² TENGLAR Á AUSTUR OG SUÐURH.
- 10A GR. 4 III 3 1.5² TENGLAR Á NORÐURH.
- 10A GR. 5 III 3 1.5² TENGLAR Á " "
- 10A GR. 6 III 3 1.5² X LJÓ'S OG TENGLAR Í KAFFISTOFU
- 16A GR. 7 III 4 2.5² X 16 AMP TENGILL Á NORÐURH.
- 20A GR. 8 III 4 4² X 20 AMP TENGILL Á " "
- 10A GR. 9 III 3 2x1.5² + 1x10² HLEÐSLUTEKI F. BRUNAVARNARK. 220/24V
- 10A GR. 10 III 3 1.5 X SKRIFSTOFA OG W.C.

			Dags.	Nafn	RAFLÖGN EINLÍNUMYND	Kvarði
		Frumdr.	20.10.83	H.O.		
		Teikn.	"	H.O.		
		Yfirf.	"	H.O.		
					HAFSTEINN ODDSSON RAVV.	
					BARÐASTRÖND 16	
Breyting	Dags.	Nafn				