
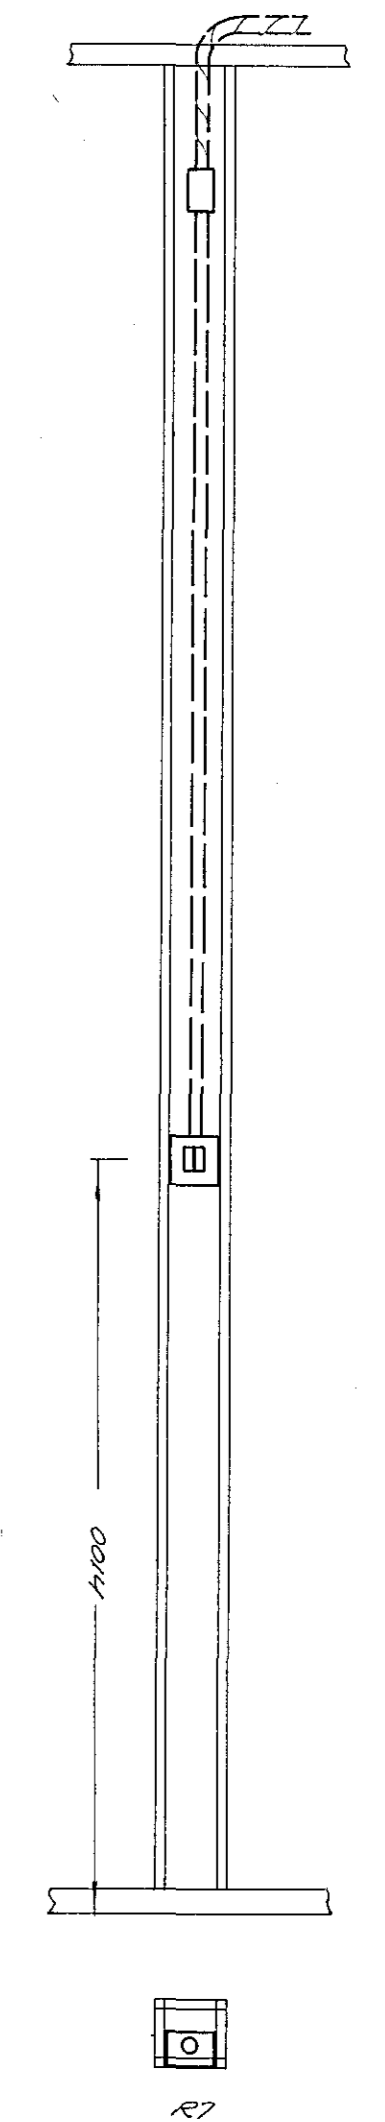
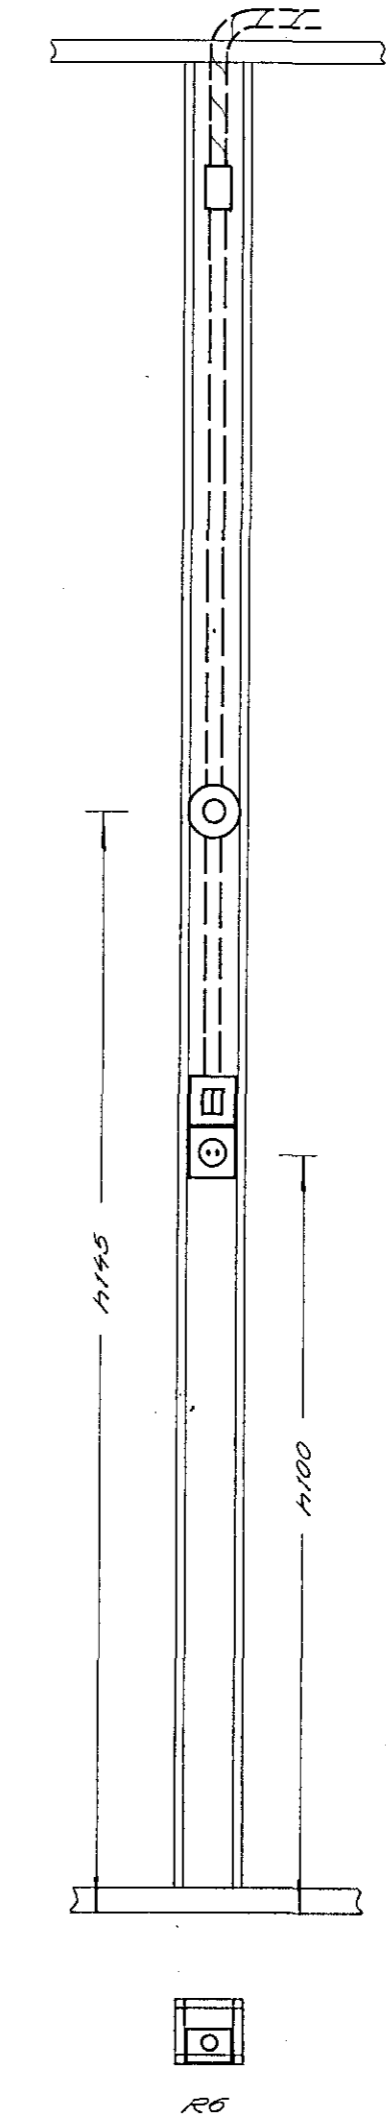
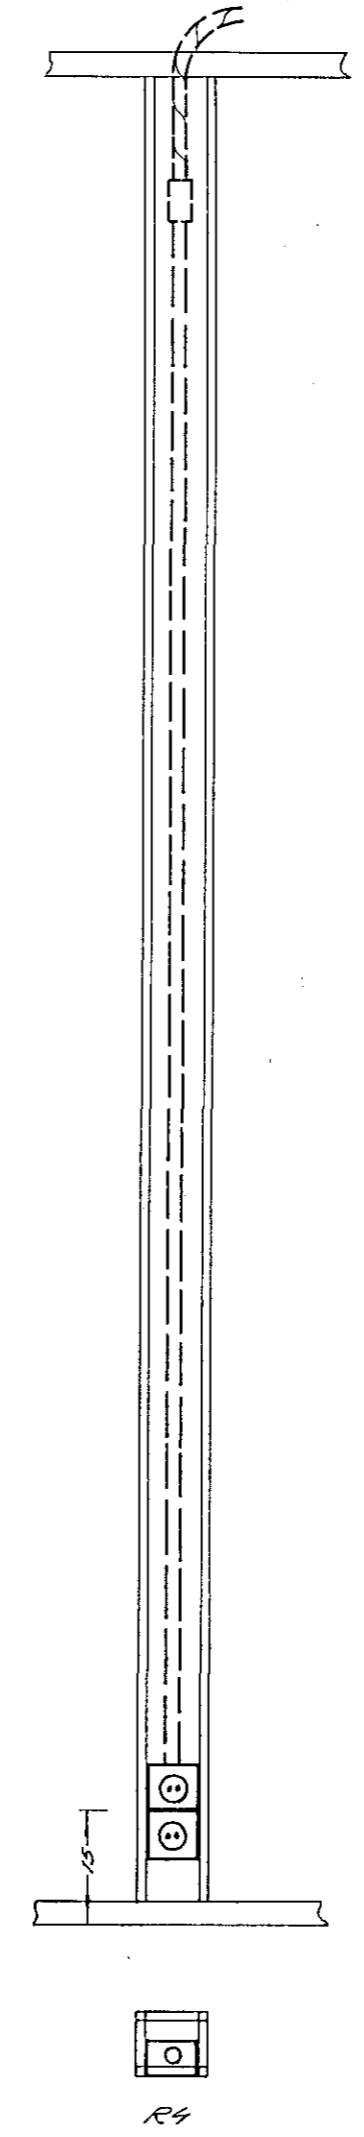
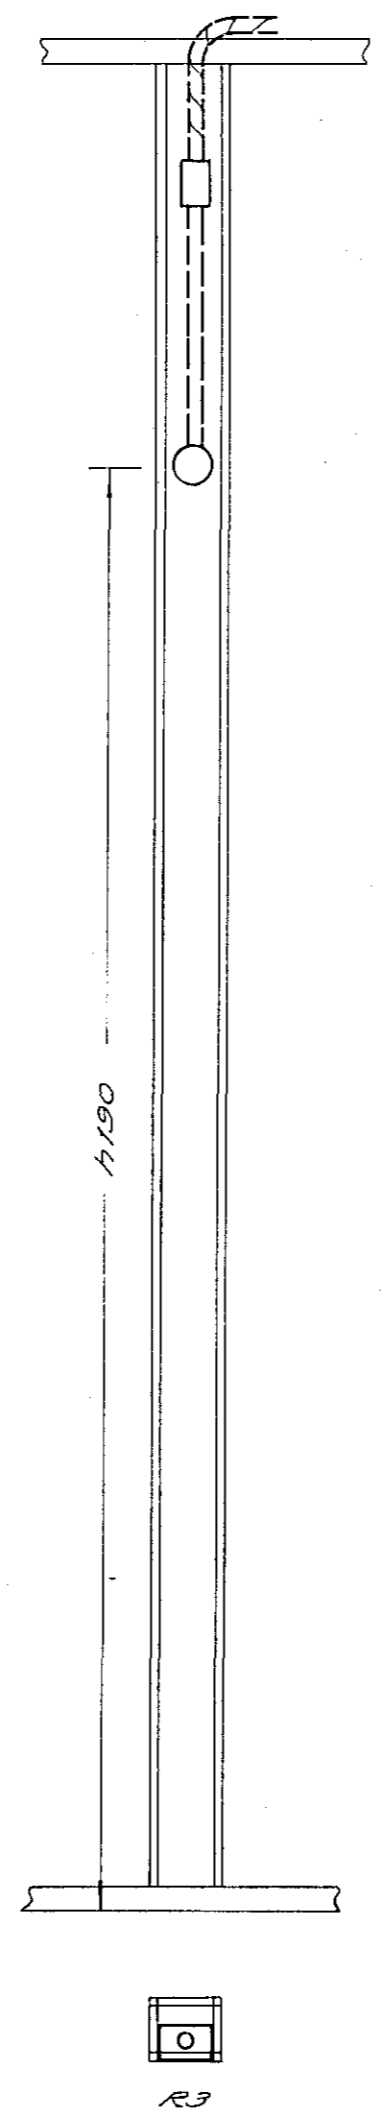
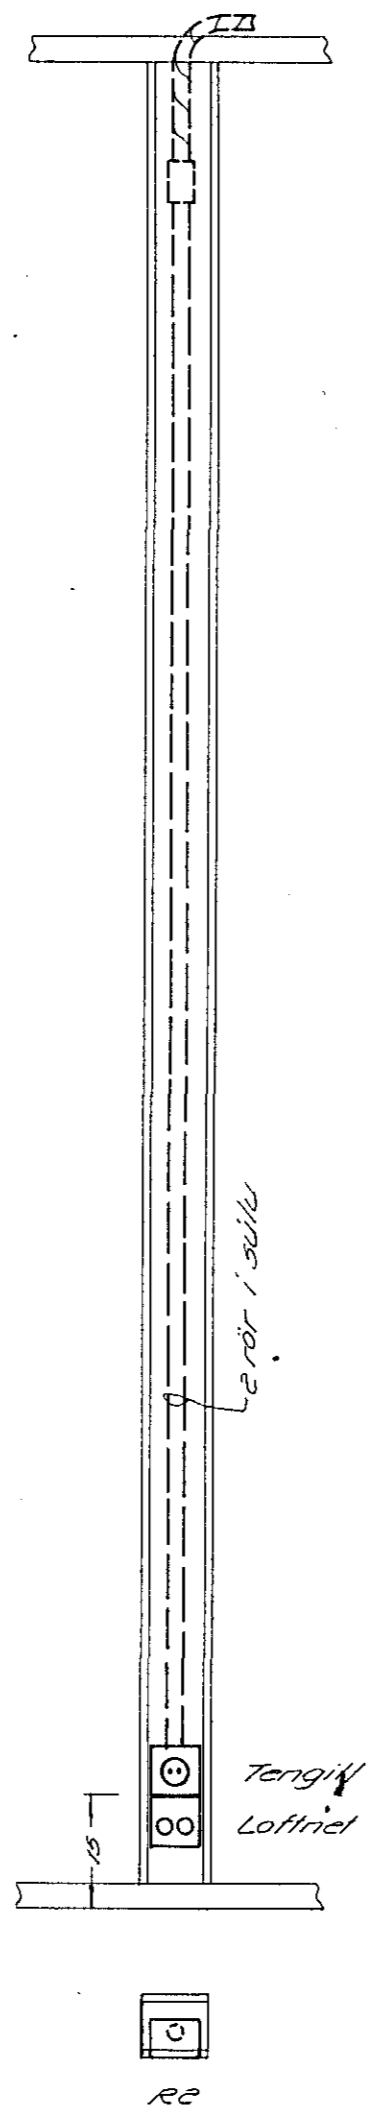


F
E
D
C
B
A

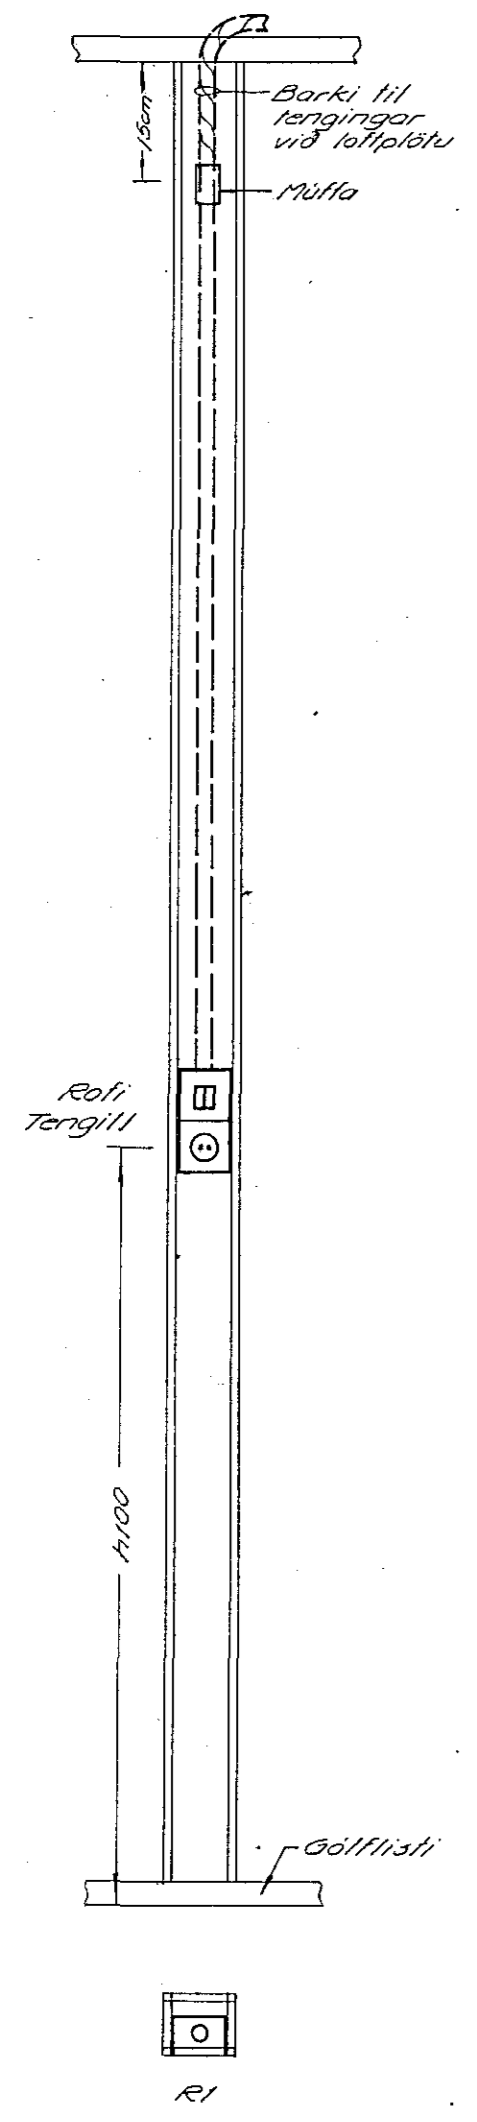

HÚSEININGAR H.F.

FLOKKUN	TEIKN. NR.	81 34 728	
VERK.	BLAD	FRH. BL.	
176	4		
KVARDI			
1:10			
HANNAD TEIKNAD YFIRF.			
D.A. G.J.			
REYKJAVIK Okt. 81			

HRAUNTUNGA 24, HAFNARFIRDI

Stöðir fyrir rofa og tengla

Rafhönnun ARMÚLI 42 SÍMI 84833

8 7 6 5 4 3 2 1