

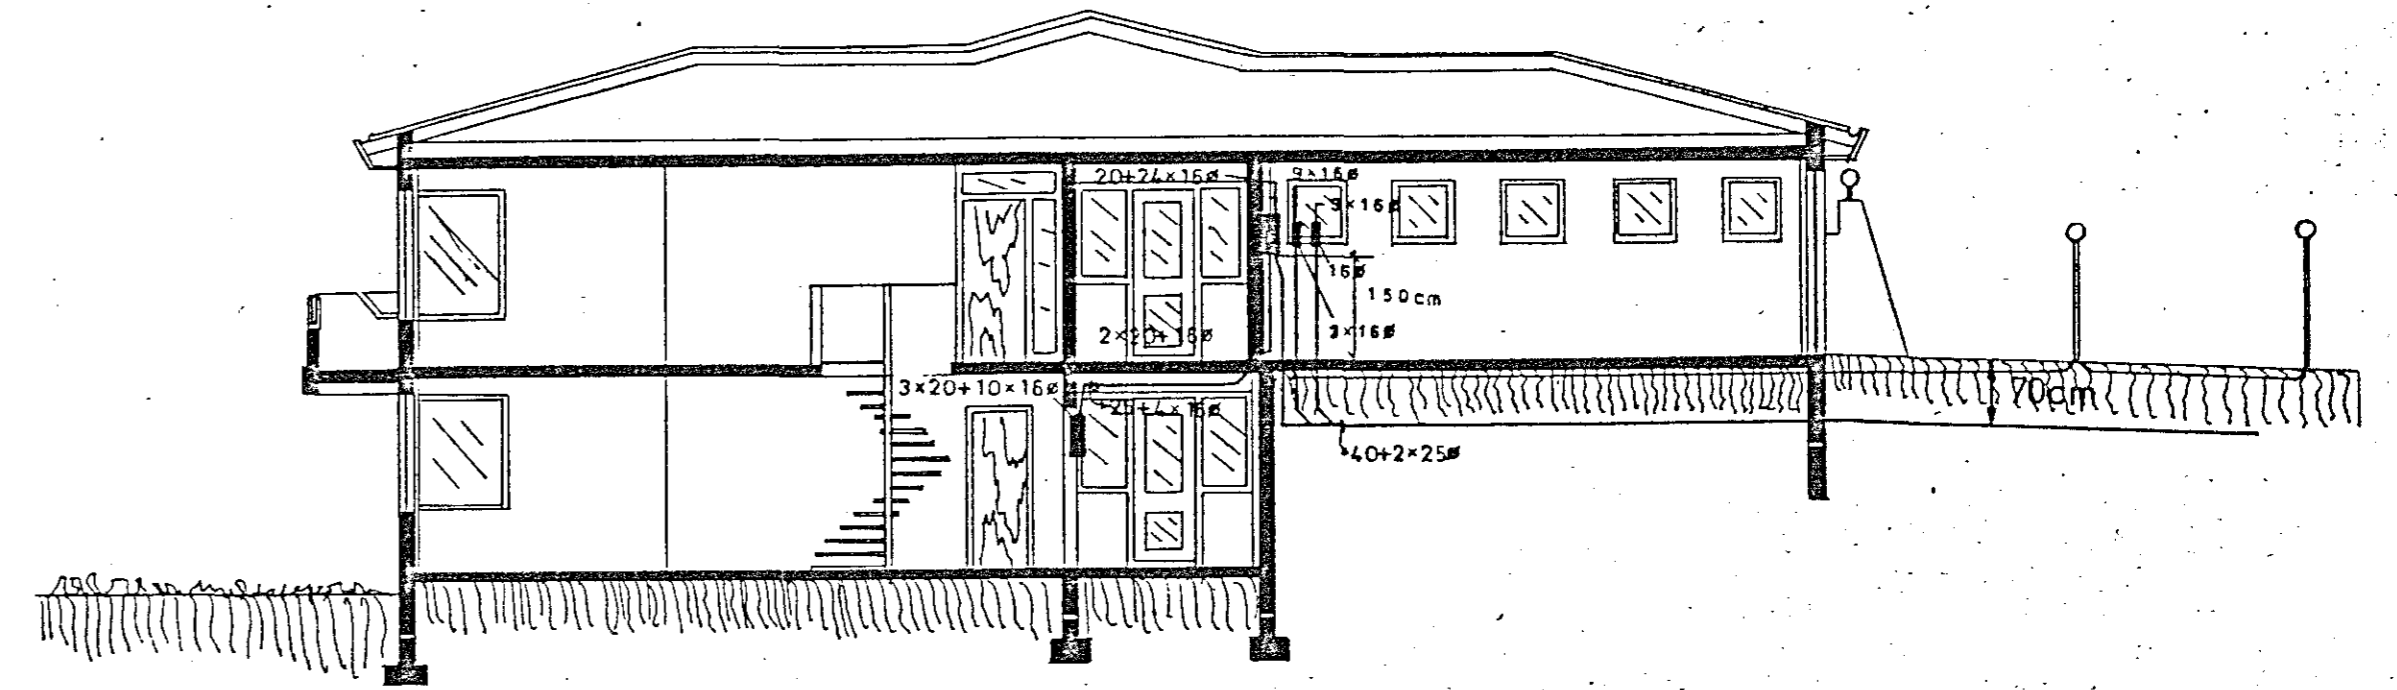


TAFLA-A

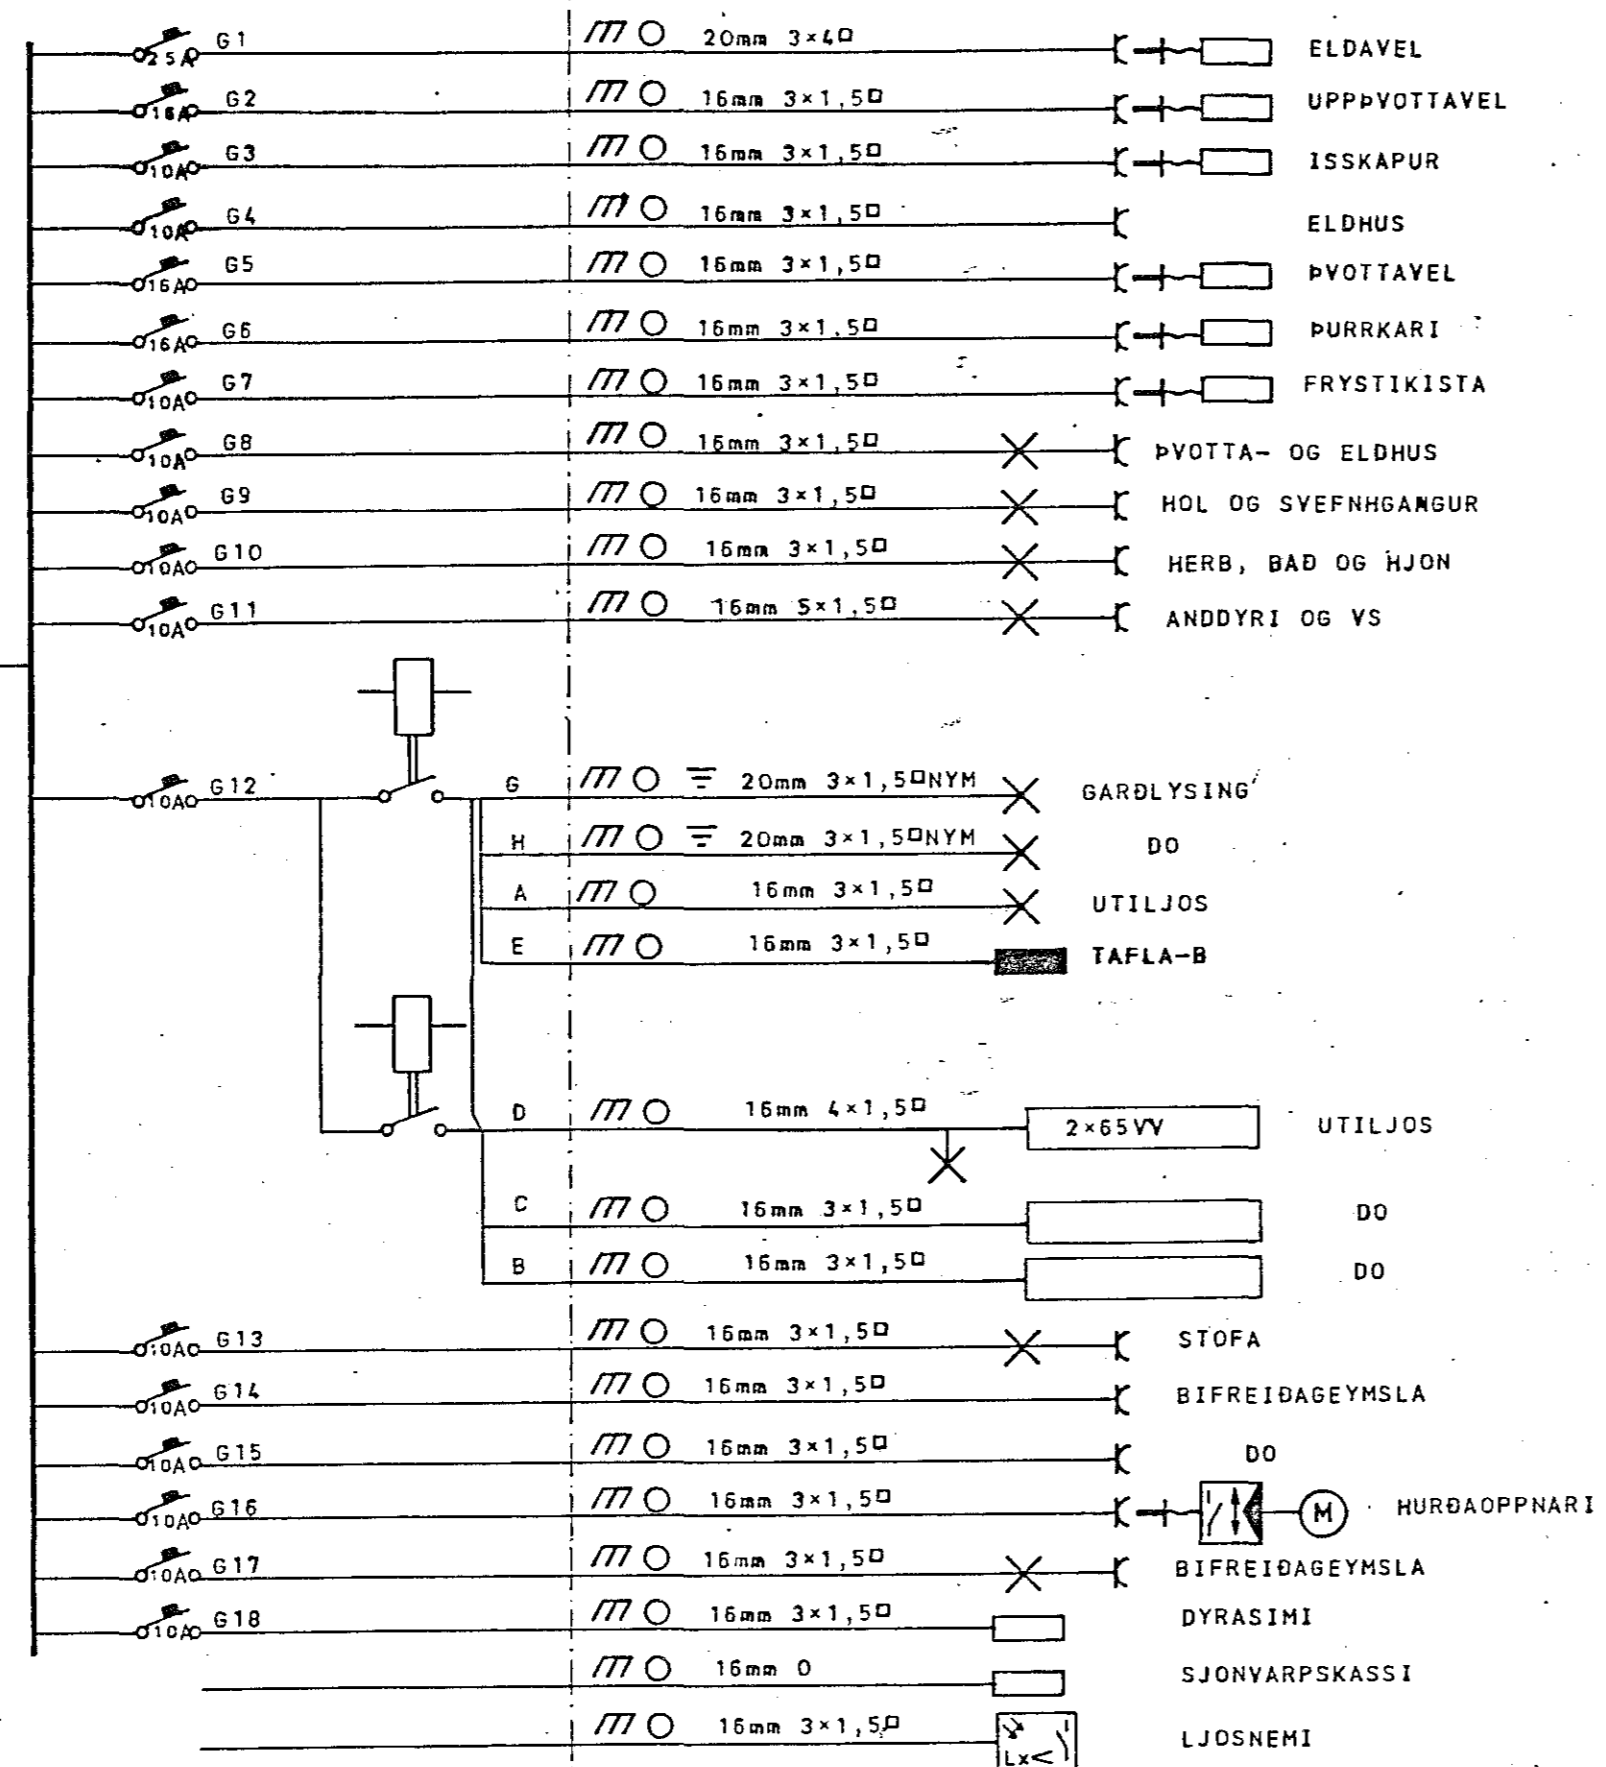



SNID B-B M 1:100

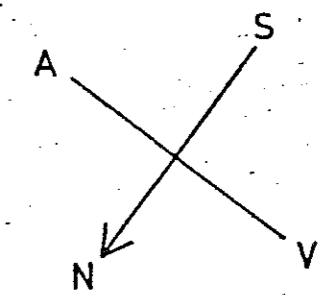

VATNSINNTAK

KVISL FYRIR KJALLARA

TAFLA-B

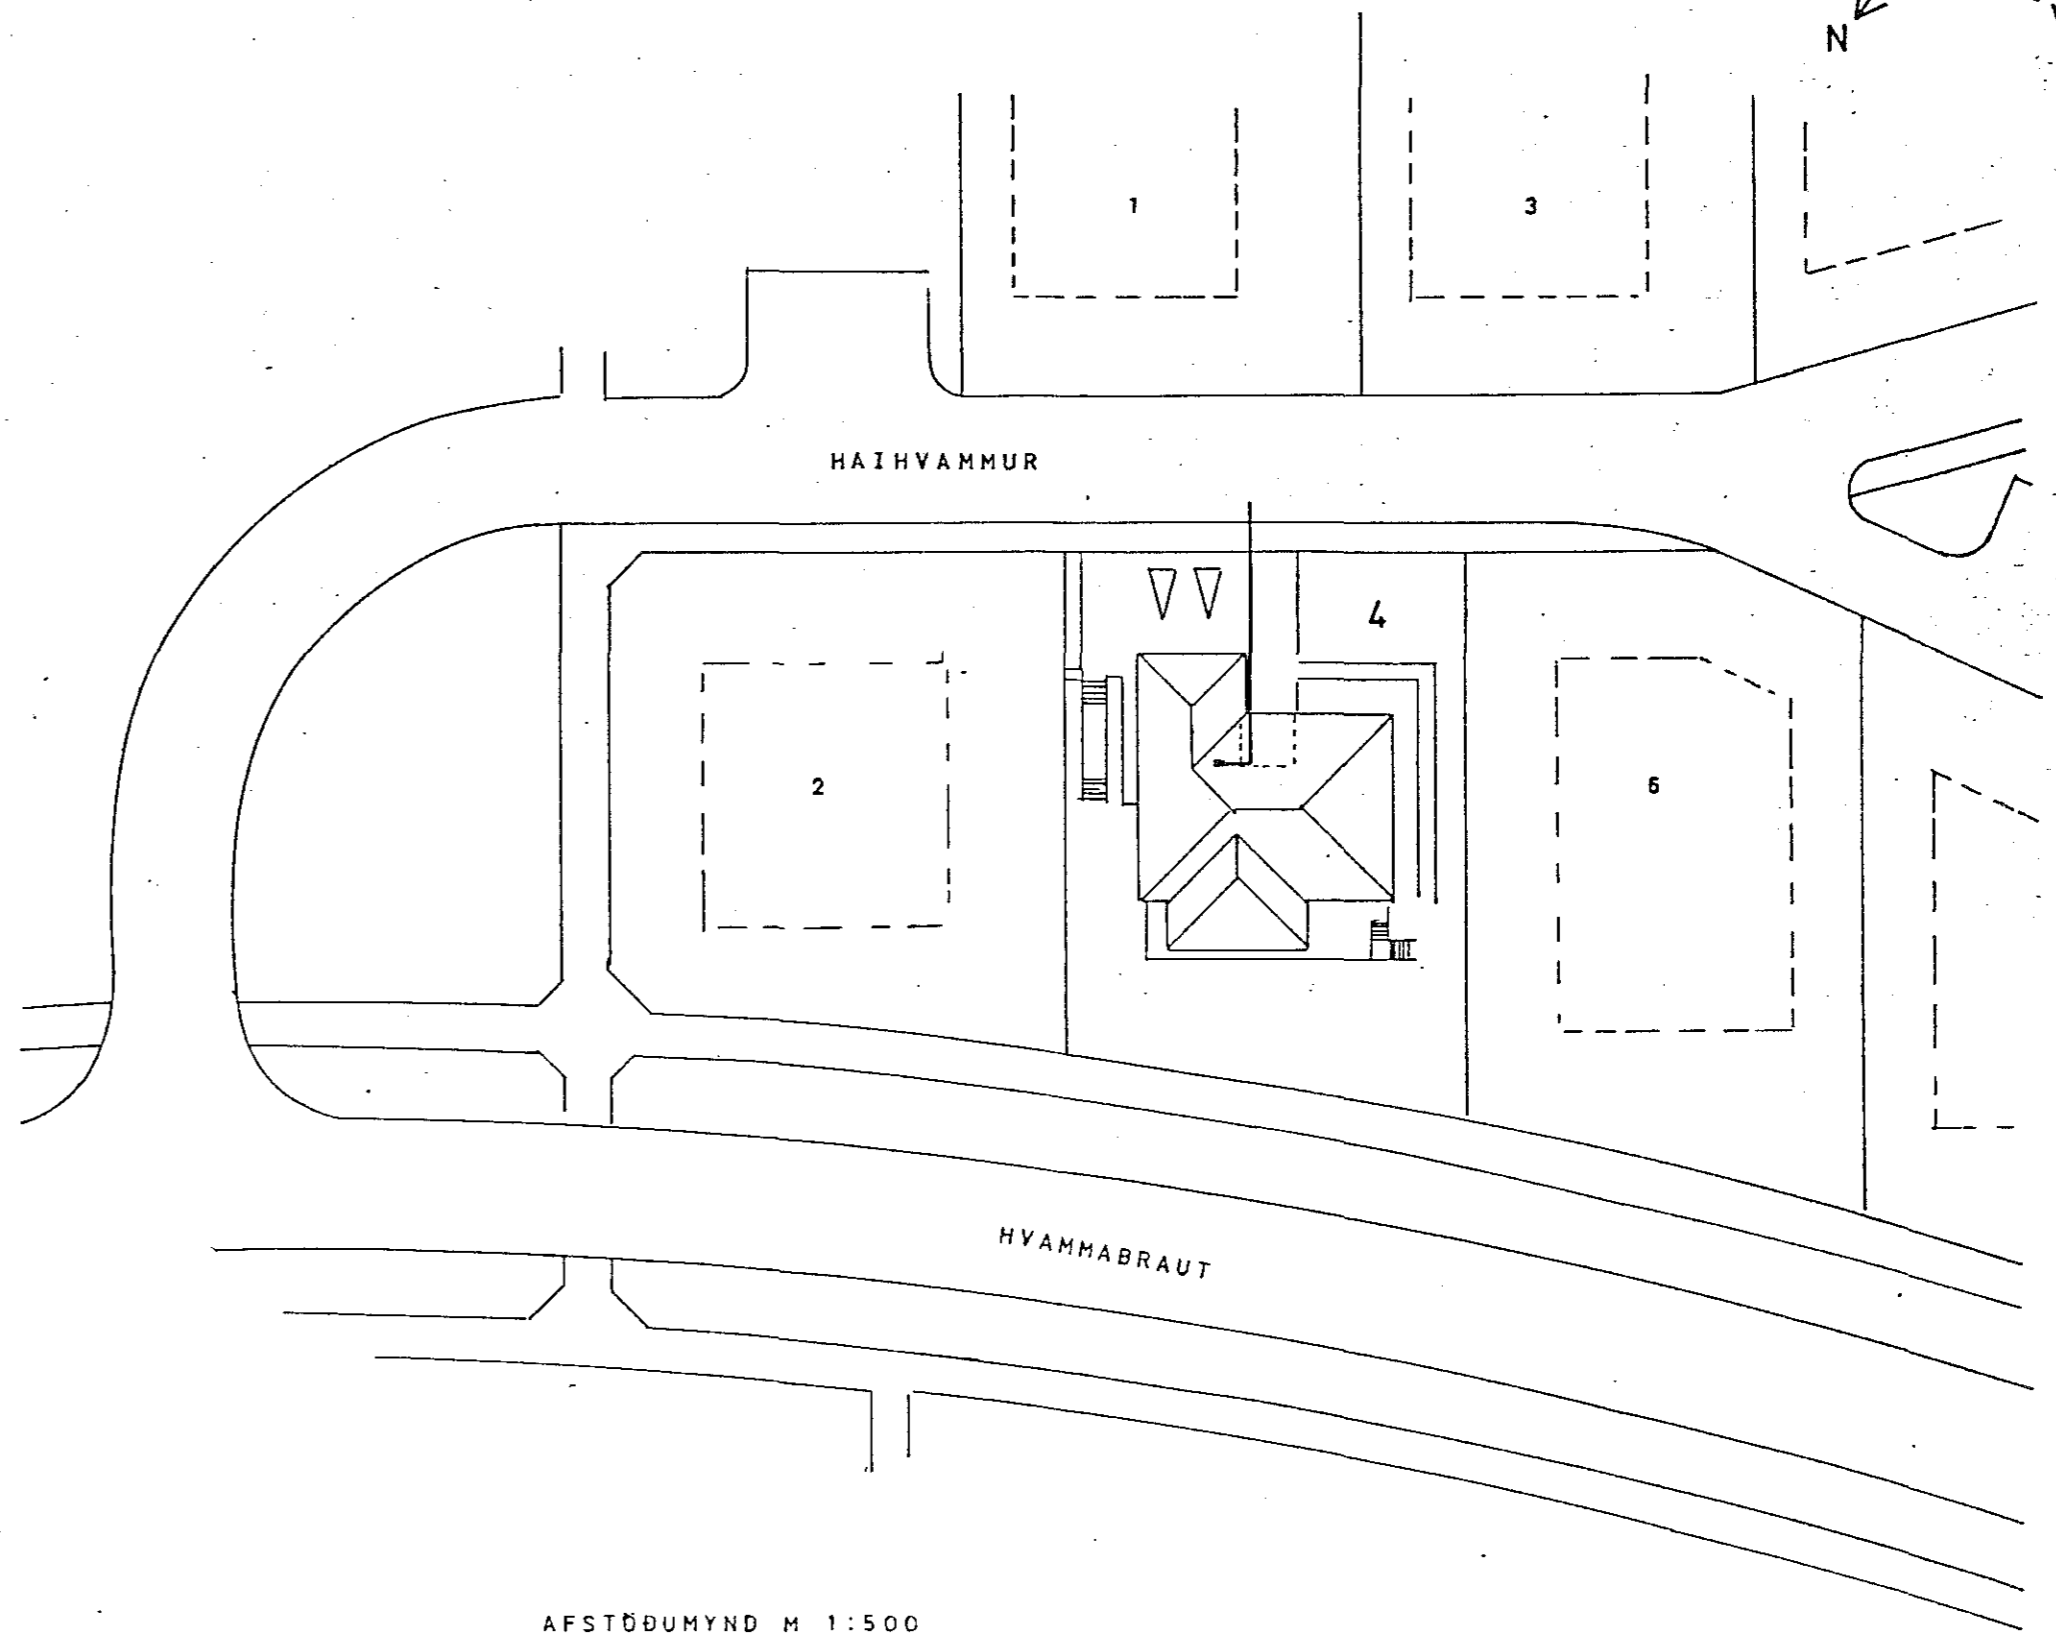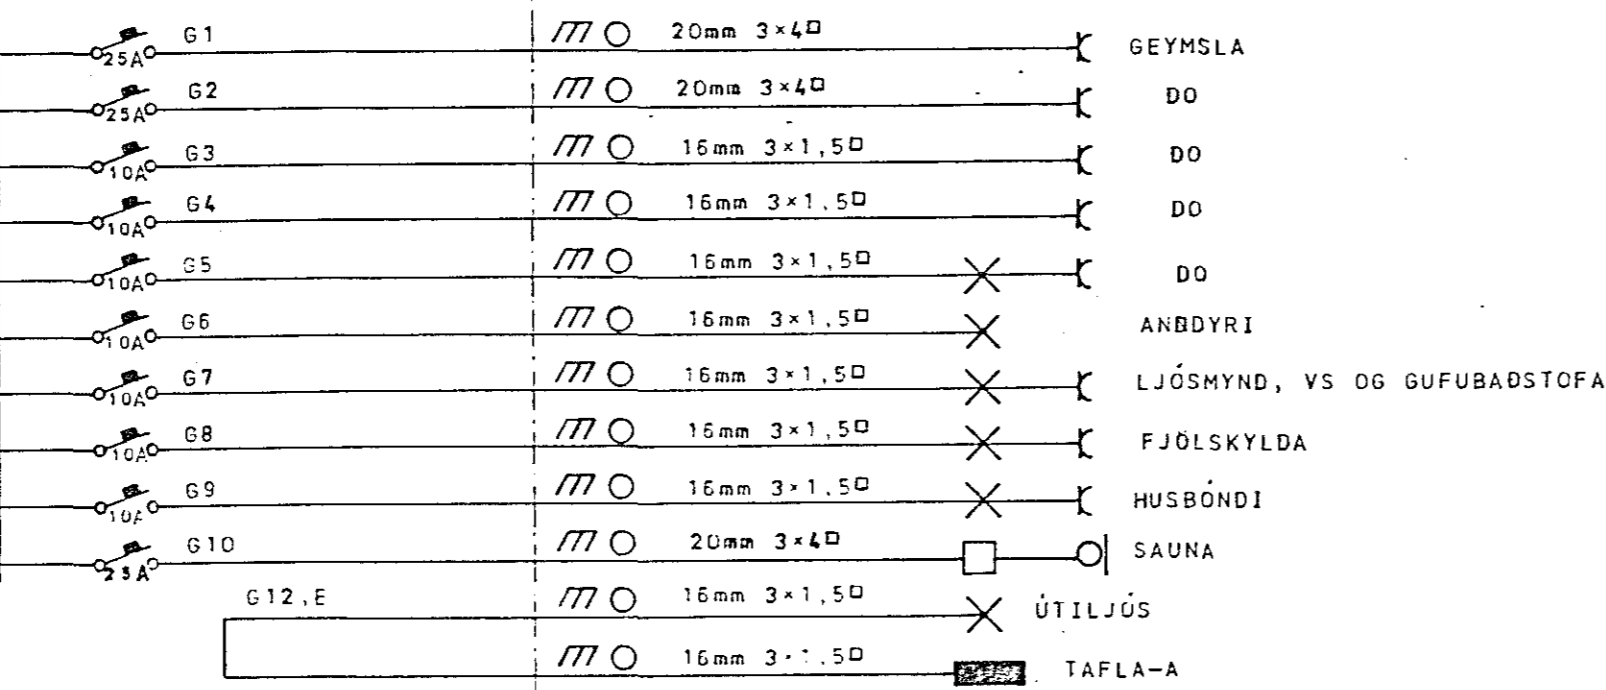

AFSTODUMYND M 1:500

ASGEIR ARNBJORNSSON		HAIHVAMMUR 4	
RAFTAKNIR, ITFI 554066		HAFNARFIRDÍ	
Mkv.	SNID, EINLINU- OG AFSTODUMYND		
Hannad:			
Teiknad:			
Dags JUNI 1981	Nr. 1925	Blad 3	af 3