



REYKJANESBRAUT

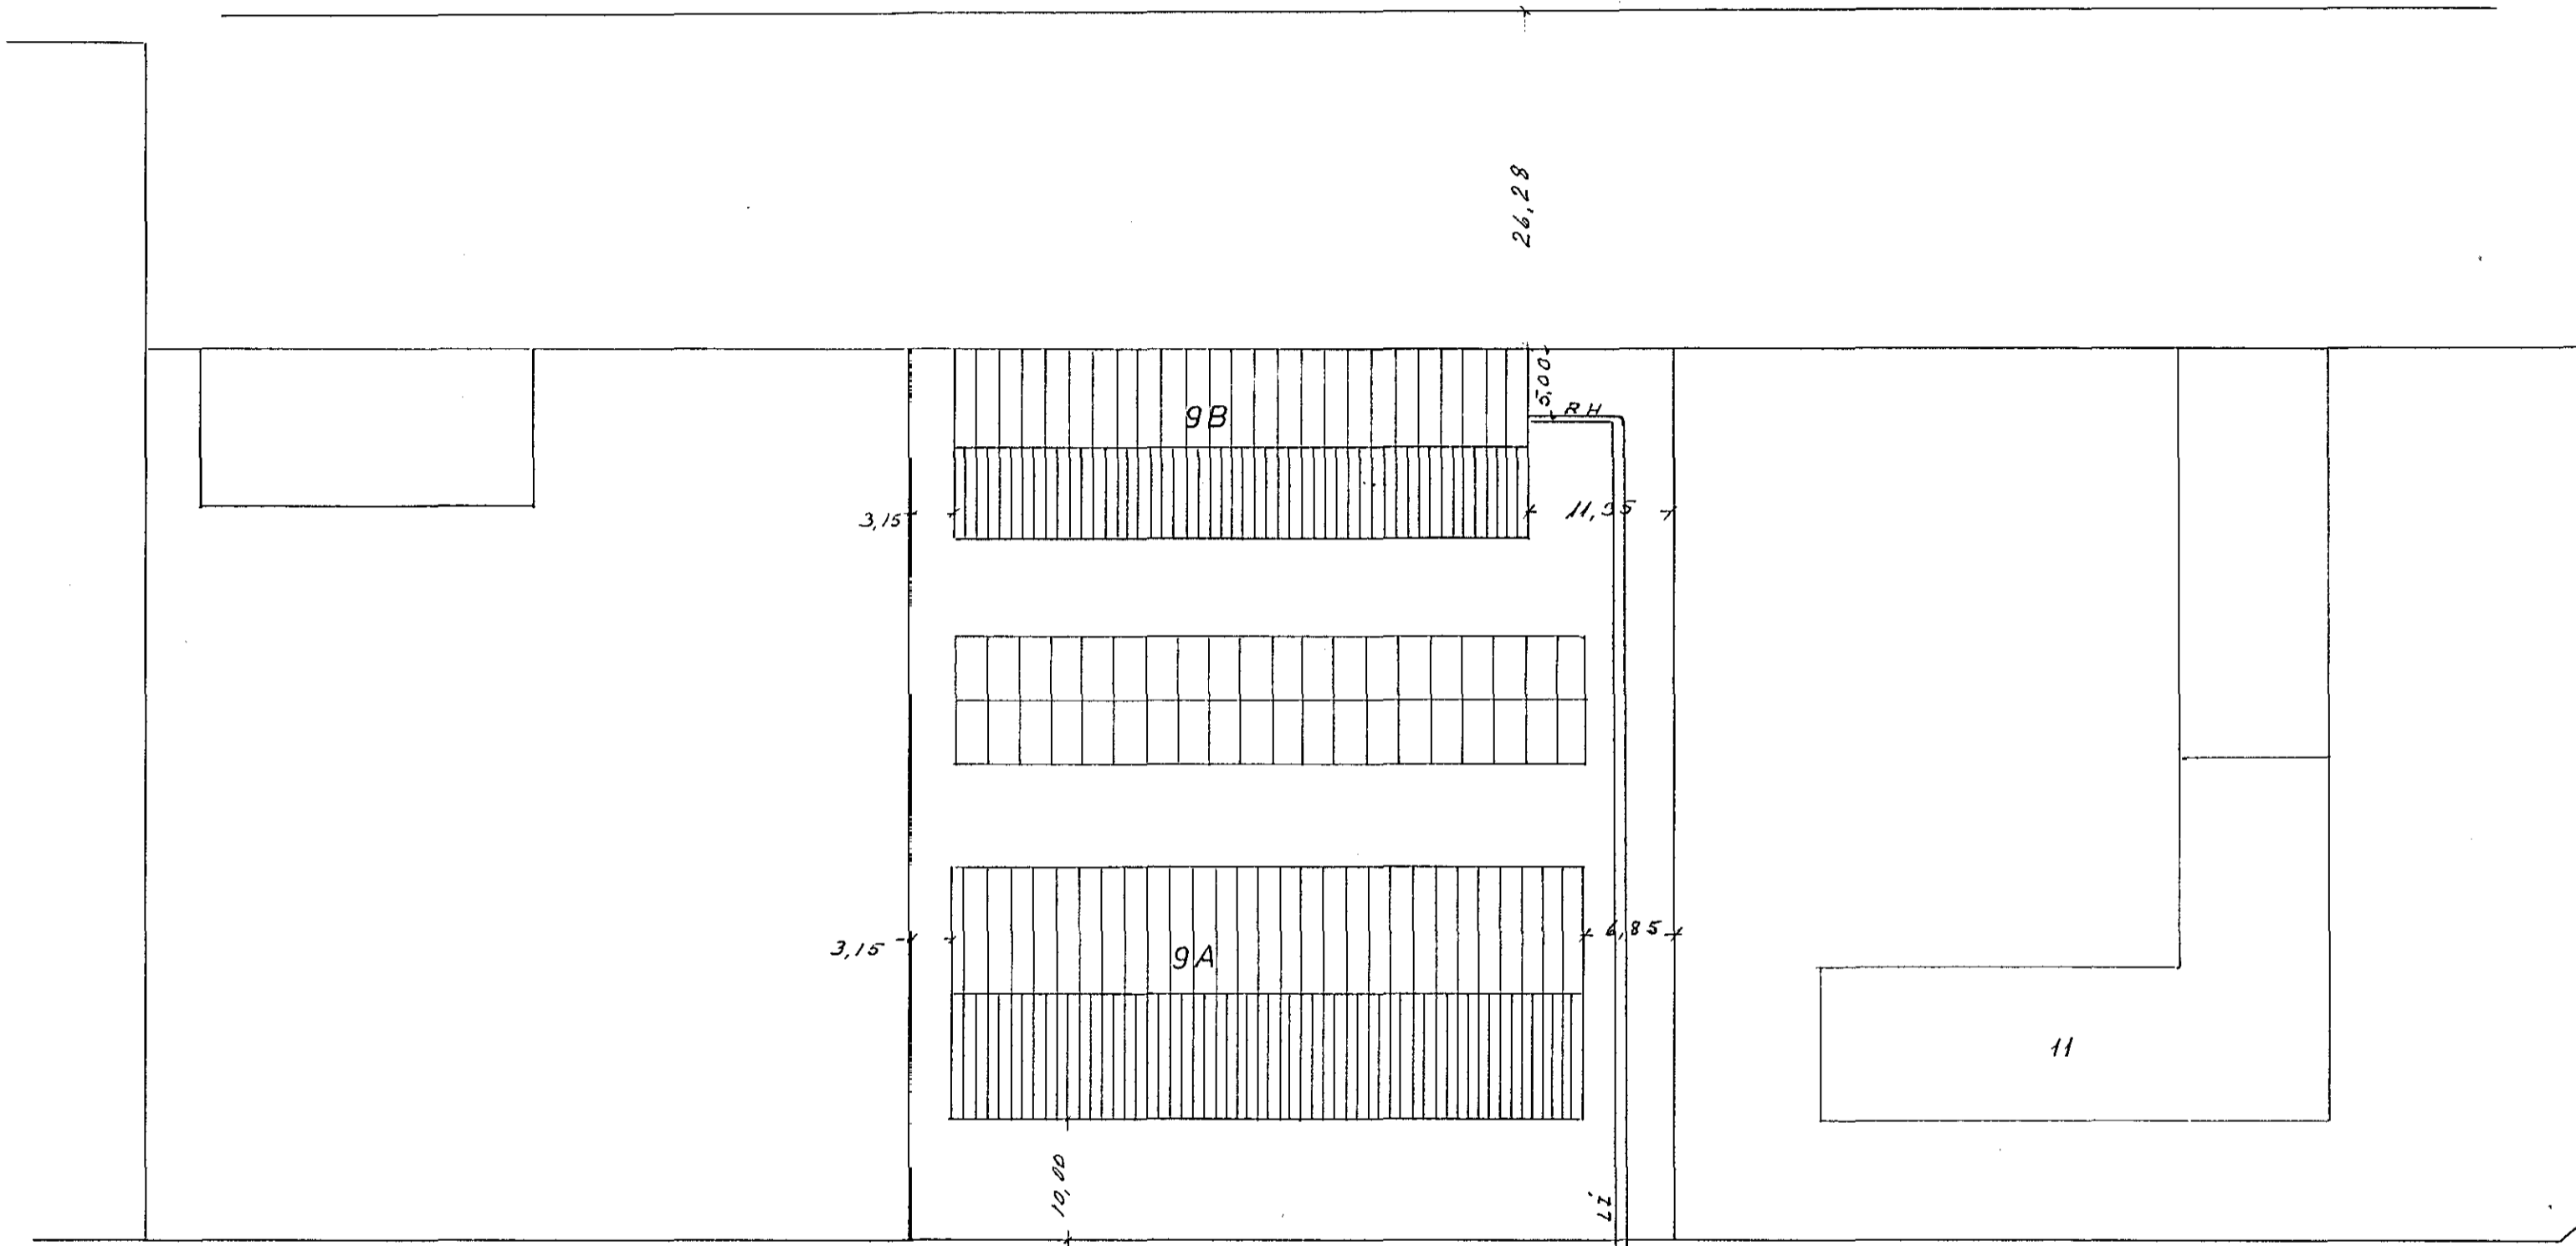

DALSHRAUN

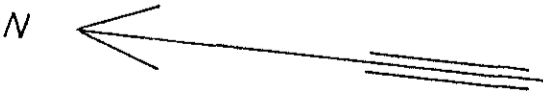

1803

TEIKNISTOFA STEFÁNS V. ÞORSTEINSSONAR  
STRANDGÖTU 11 S. 54112

			H 5/10 T 5/10 S
			M 1.500
			N 326 Bl. 10f.
			D 79 05 22
			<i>Stefán Þ. Þorsteinsson</i>

DALSHRAUN 9 B.  
AFSTÖÐUMYND.  
RAFLÖGN.