

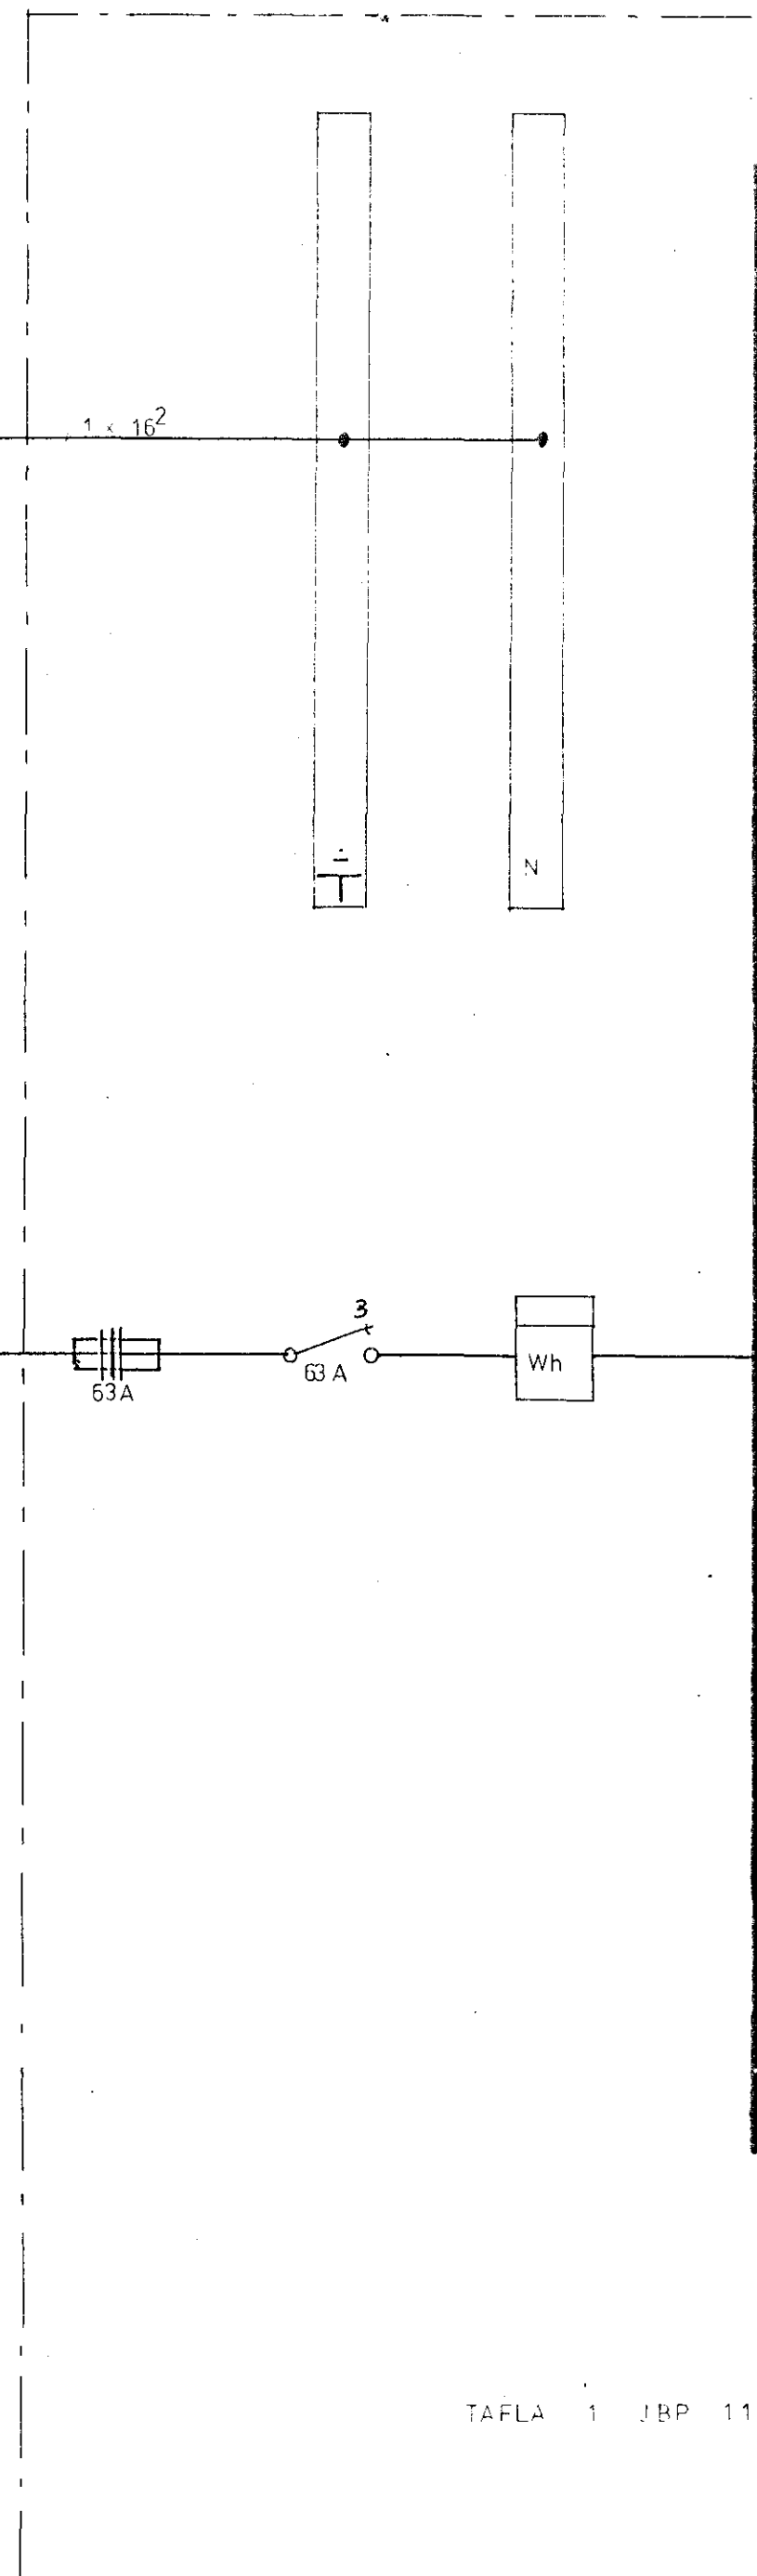
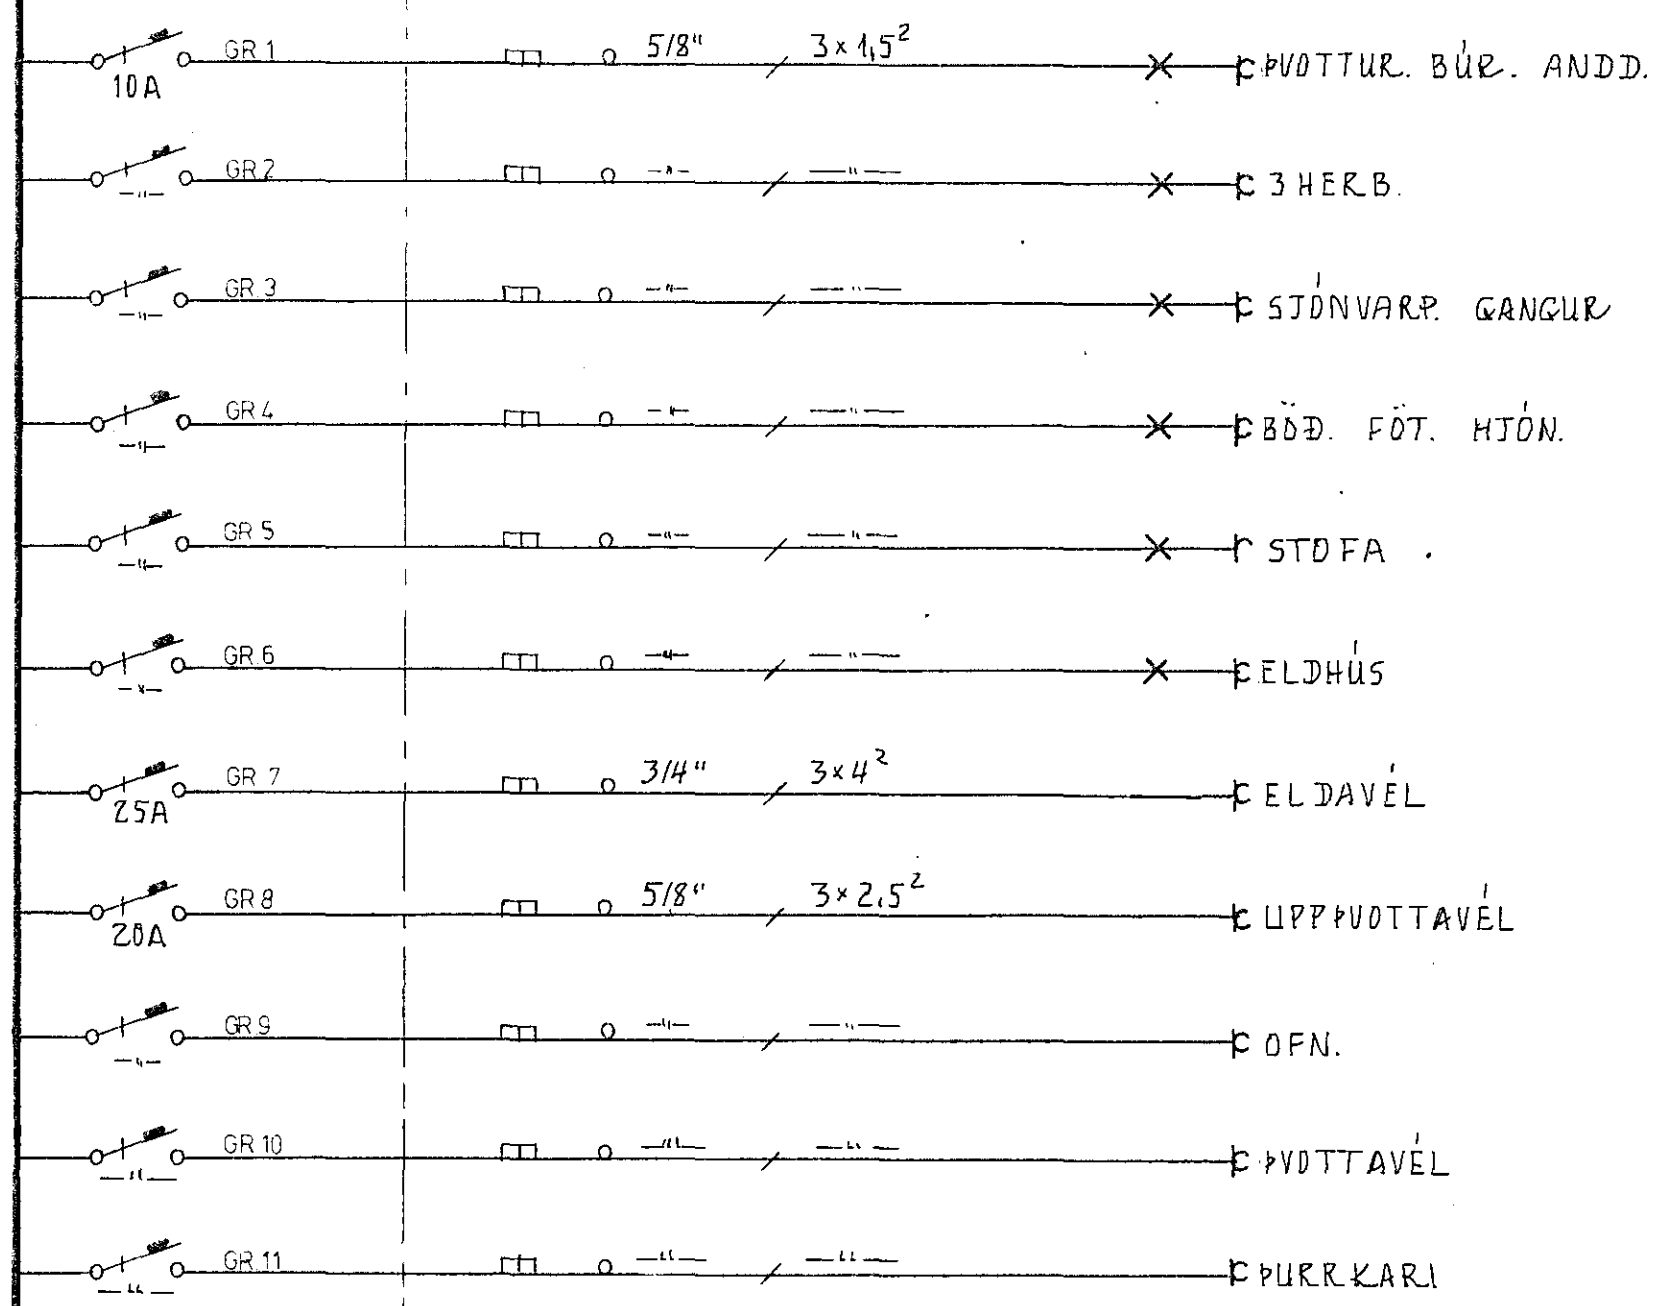


AD VATNSINNTOELUM OG  
SÖKKLAJÁRNUM

3N ~ 380V  
01 112 PP

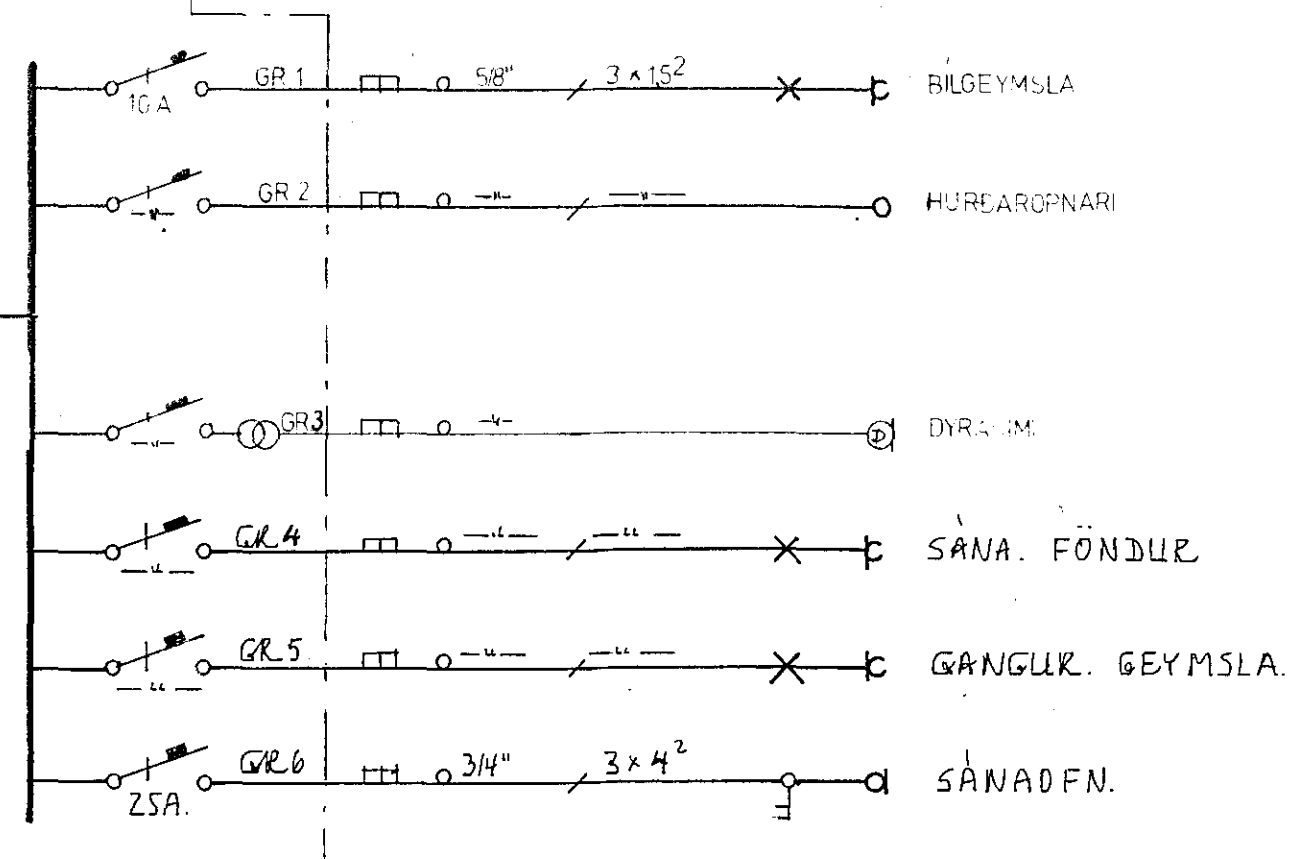

TAFLA 1 JBP 113

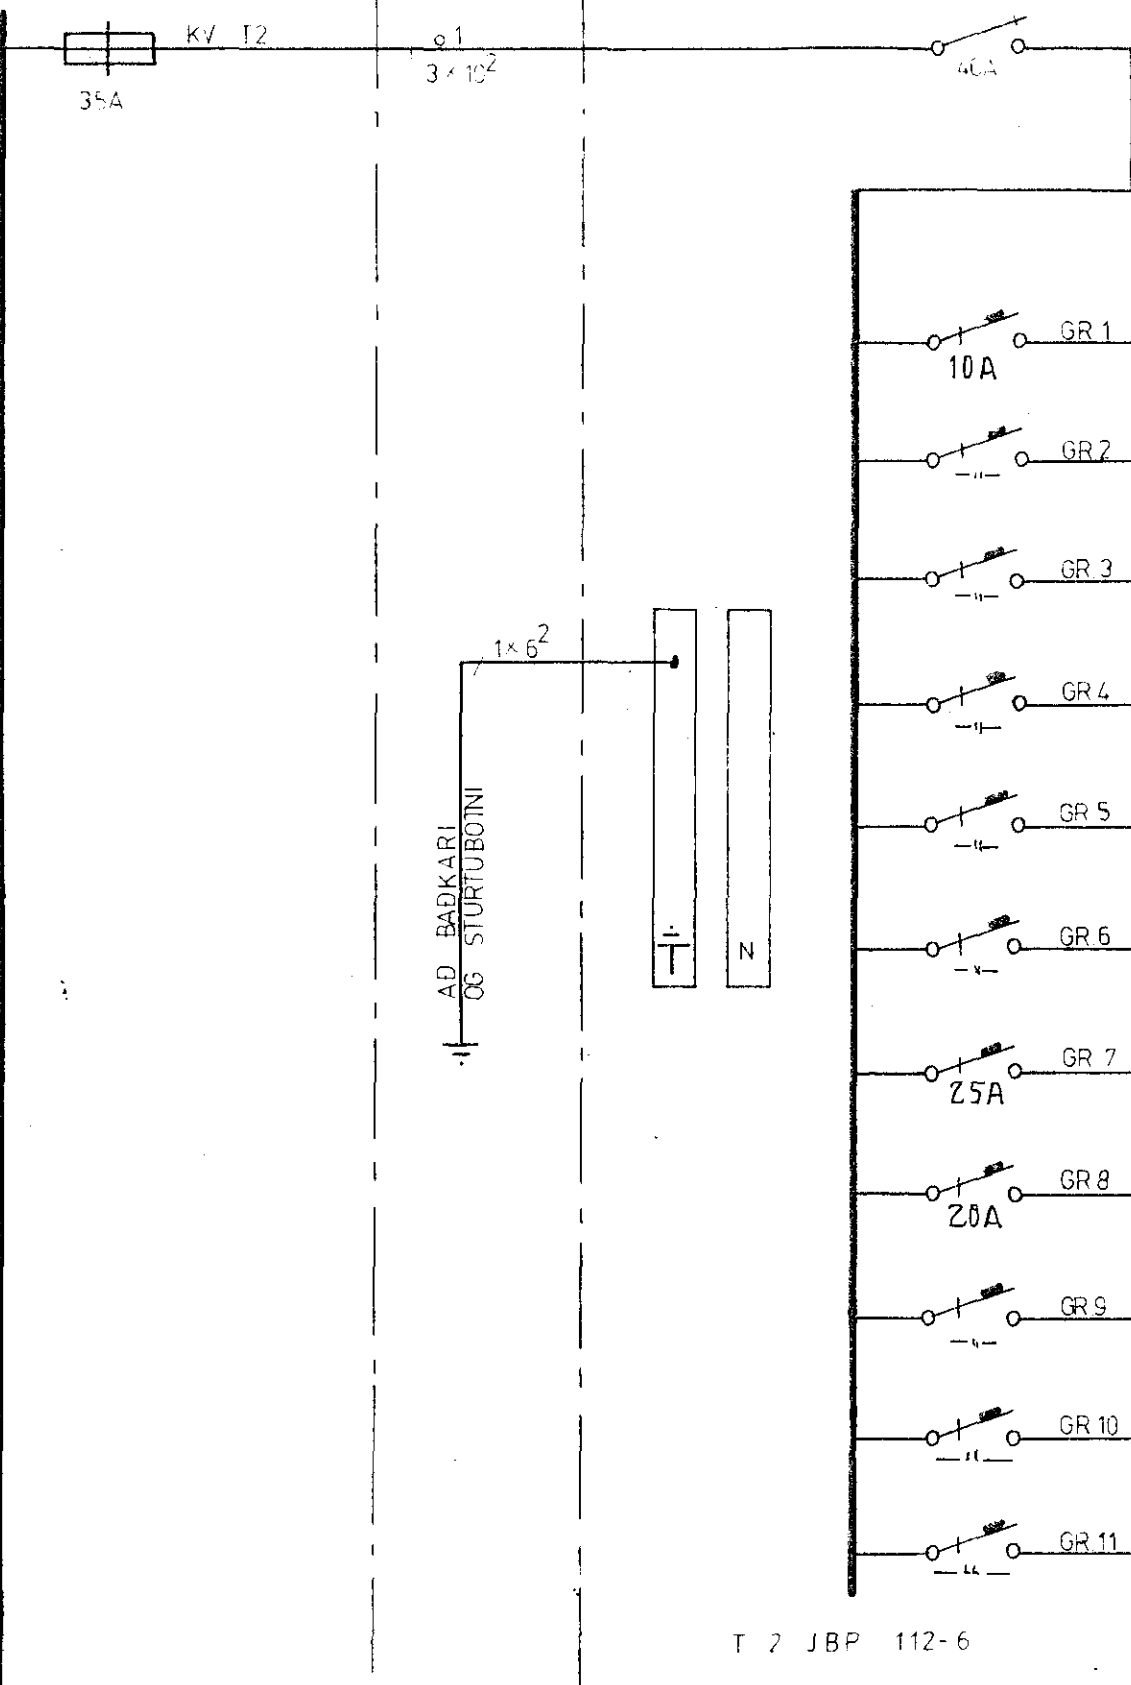

<b>LJOSTÆKNI</b> Tæknistofa Skúlagötu 63 Reykjavík, sími 14041 Magnús Siguróddsson tæknifræðingur tft.	<b>HÁIHVAMMUR 1 HAFNARF.</b>	
	<b>RAFLÖGN</b> EINKLÍNUNND T10yT2	
	VERK NR. <b>LT 629</b>	BLAD 3 AF 3 FEBR 80. <i>Albrig</i>