


Inntök samþykkt 2.10.1979.
 RAFFEITU HAFNARFIJARDAR
 Höfðin Heiðellög

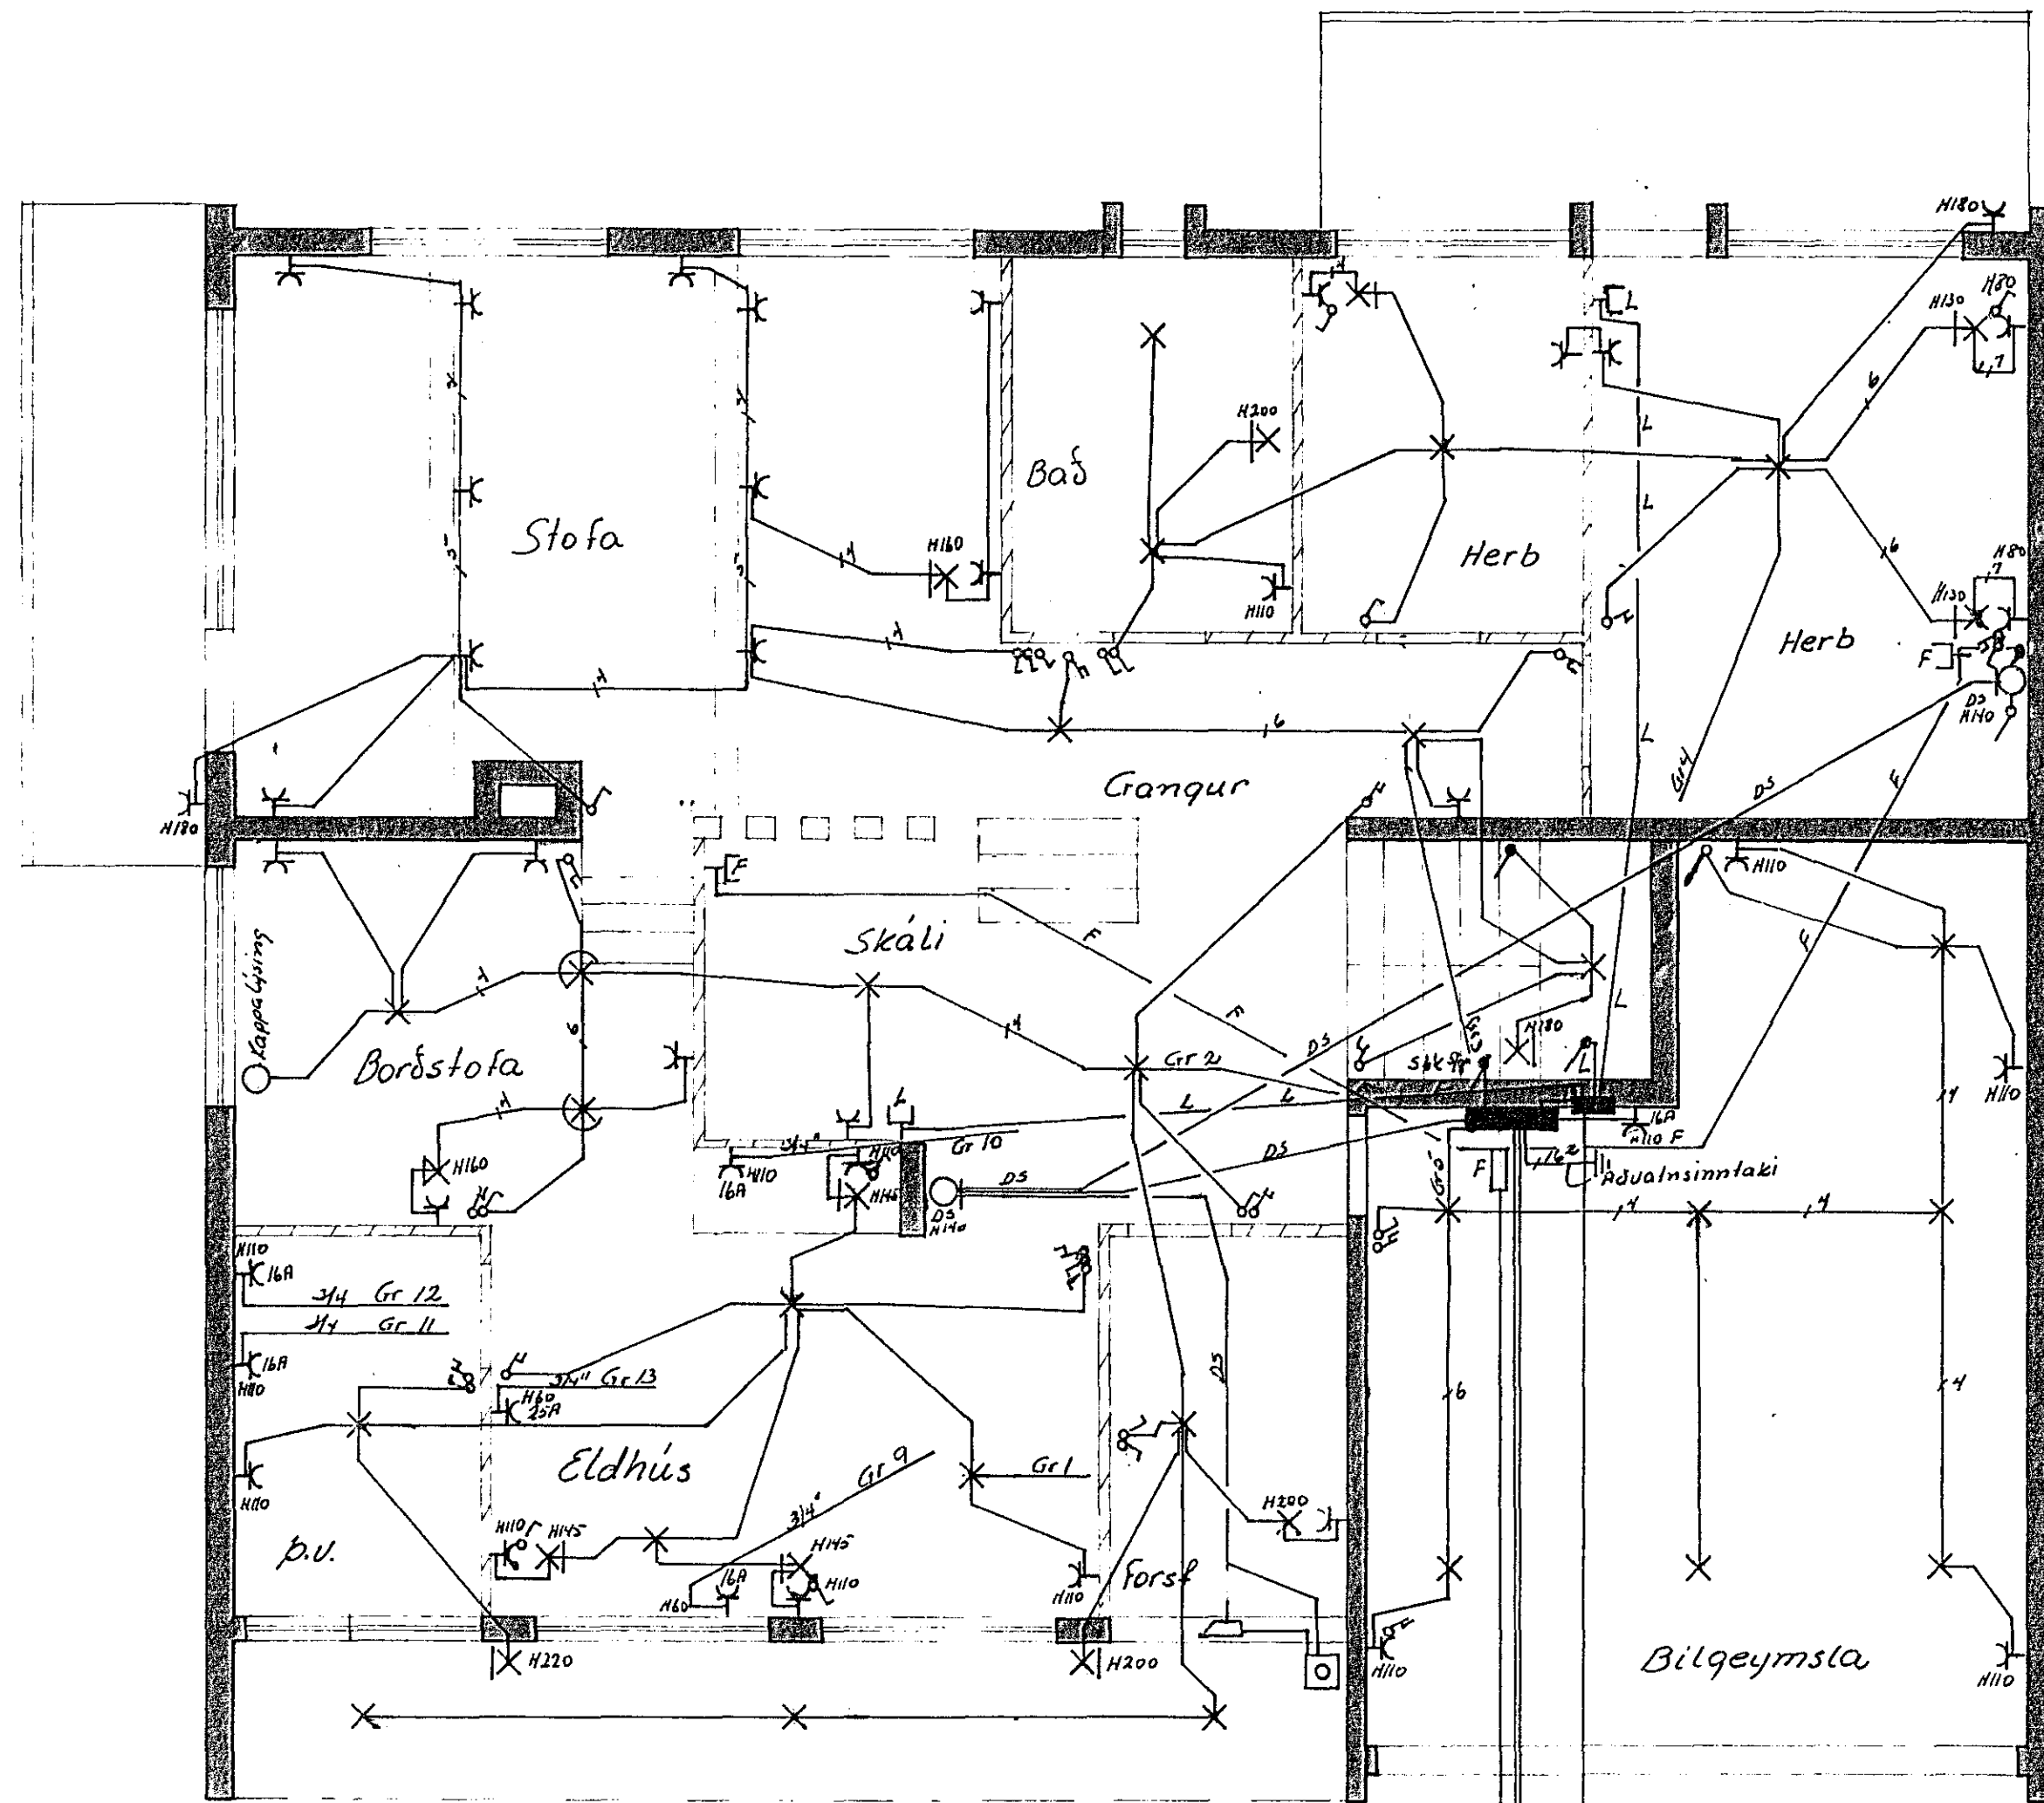

4x1 1/2" plastípur
 60 cm í jörð

Breitingar	Jens Guðsson 5.52829	
NR	Dag.	Notn.
		Lækjarhuammur 17
		Rafnagnir
		H200
		H. T. 5
		Mál 1:50
		Bl. 2 of 3
		Agust 1977
		R