


**AFST. MYND.**

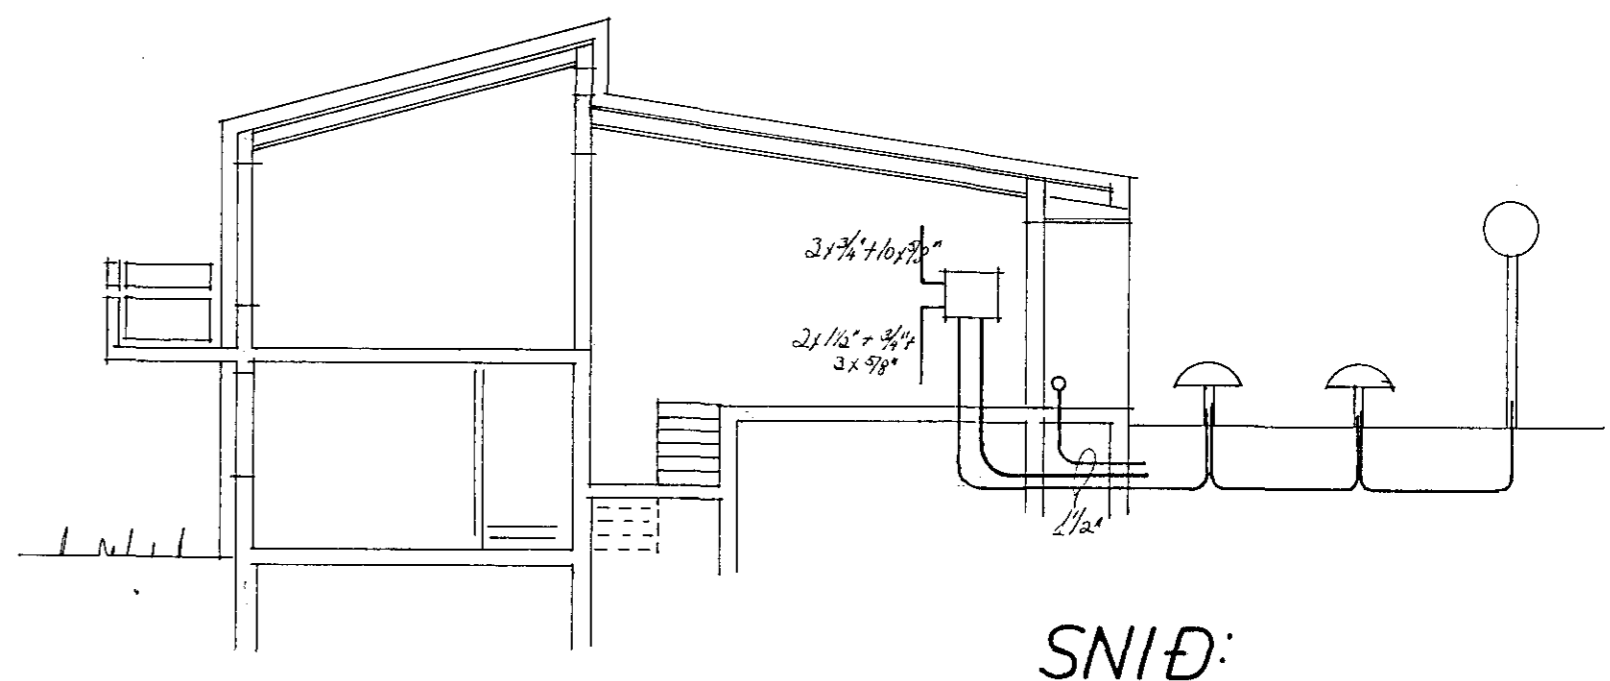

Ásgrímur Jónasson Borgartúni 18 sími 83776

LÆKJARHVAMMUR 23 HAFNARFIRÐI

RAFLAGNIR

DL 3 AF 3	HANNAÐ AFG.
MTAL 1:100, 1:500	TEIKN NR
ÞVIK 1 SEPT 79	Fogd. J.