

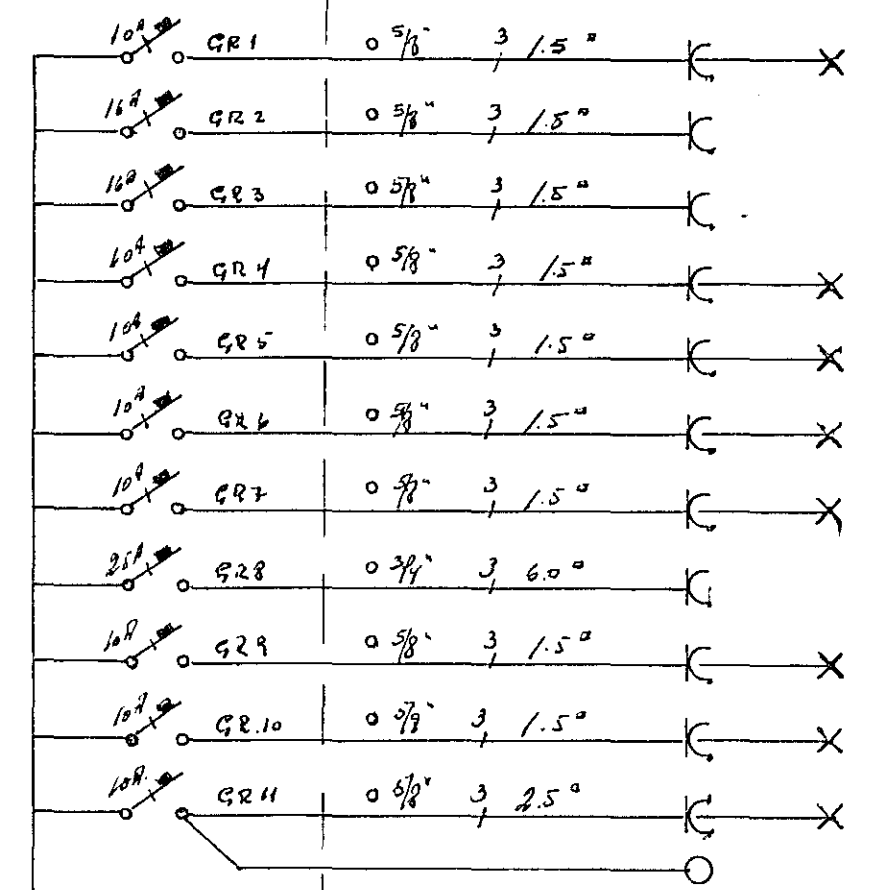



TA

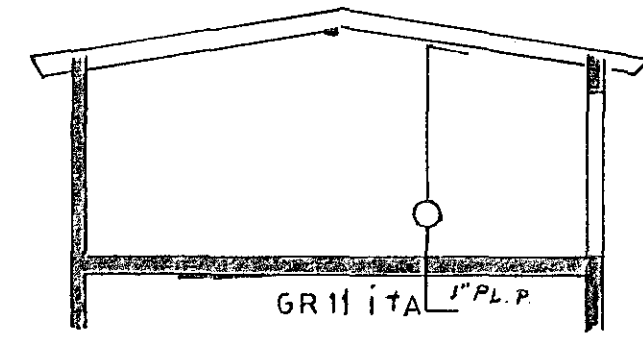


- ÞVOTTAH., G., ANDD.
- ÞVOTTAV.
- PURKARI
- GÖNG, BAD, SVHERB.
- HERB.
- SKALI
- ELDHÚS
- ELDAVÉL
- STOFA
- RISHÆÐ
- BÍLGEYMSLA
- D.S.

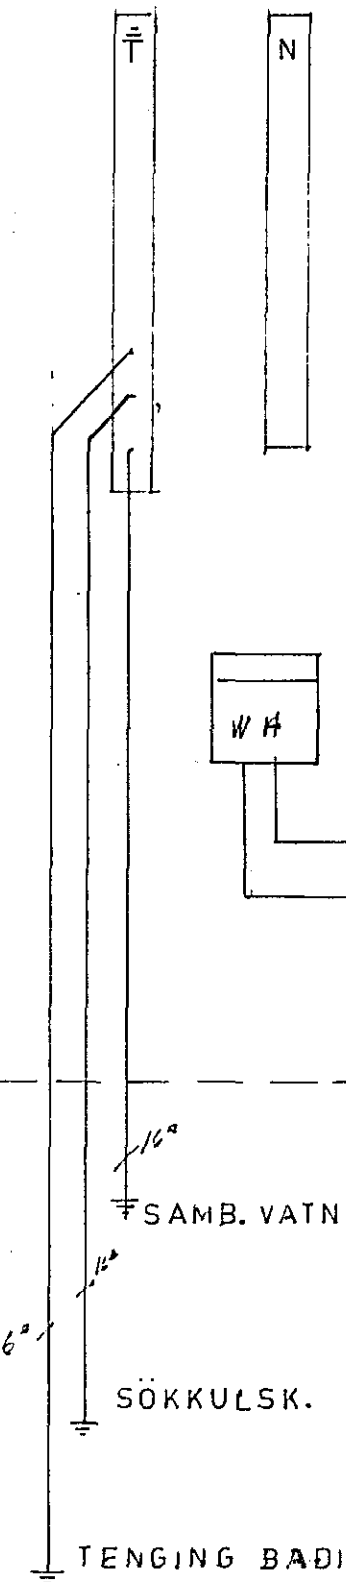

SKURÐUR BÍLG M 1:100

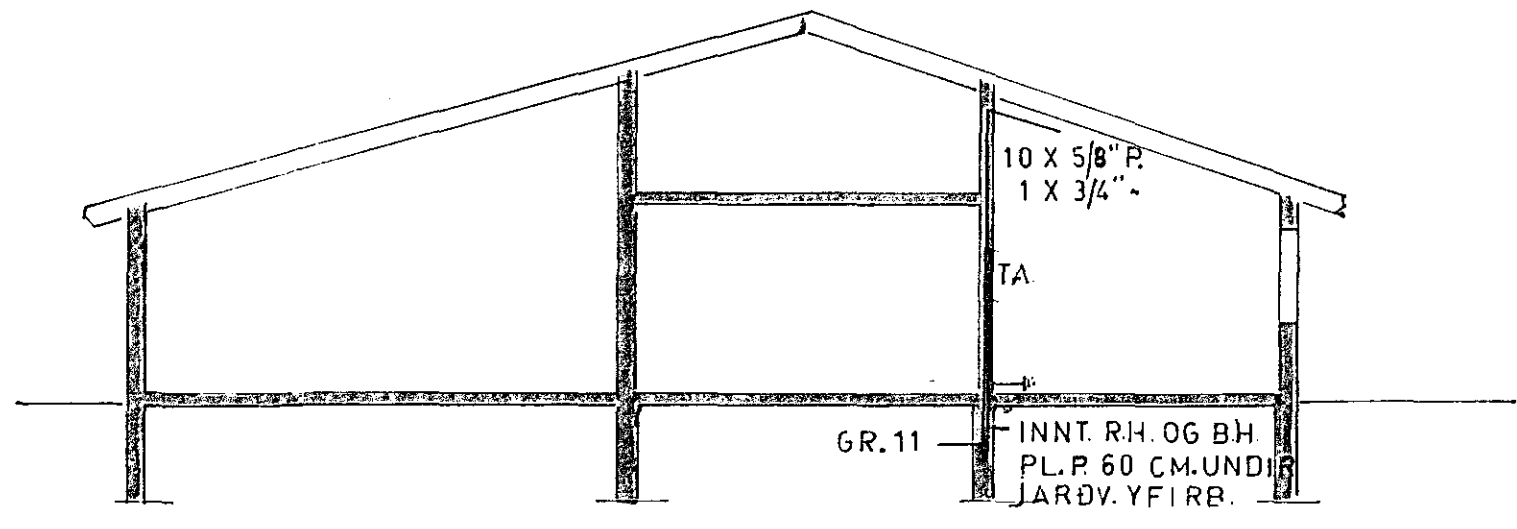

SKURÐUR HÚS M 1:100

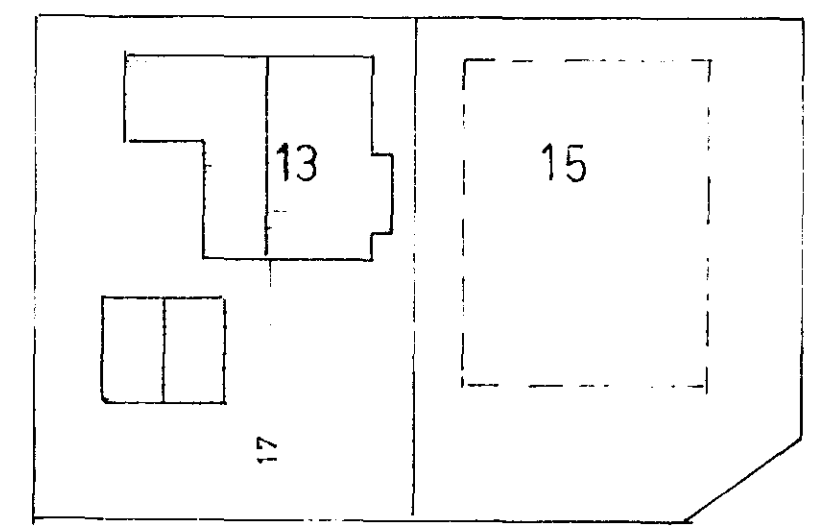

AFSTÖÐUMYND M 1:500

SKÝRINGAR A BL 1

EINLÍNEMYND ENGIN MK.

ANDRÉS MAGNÚSSON SÍMI 52253	
bl 3af 3	SÆVANGUR 13
TEIKNAR	Afstm.skurður, eintinum. M. ýmsir
	RAFLÖGN