




JBP 112/4

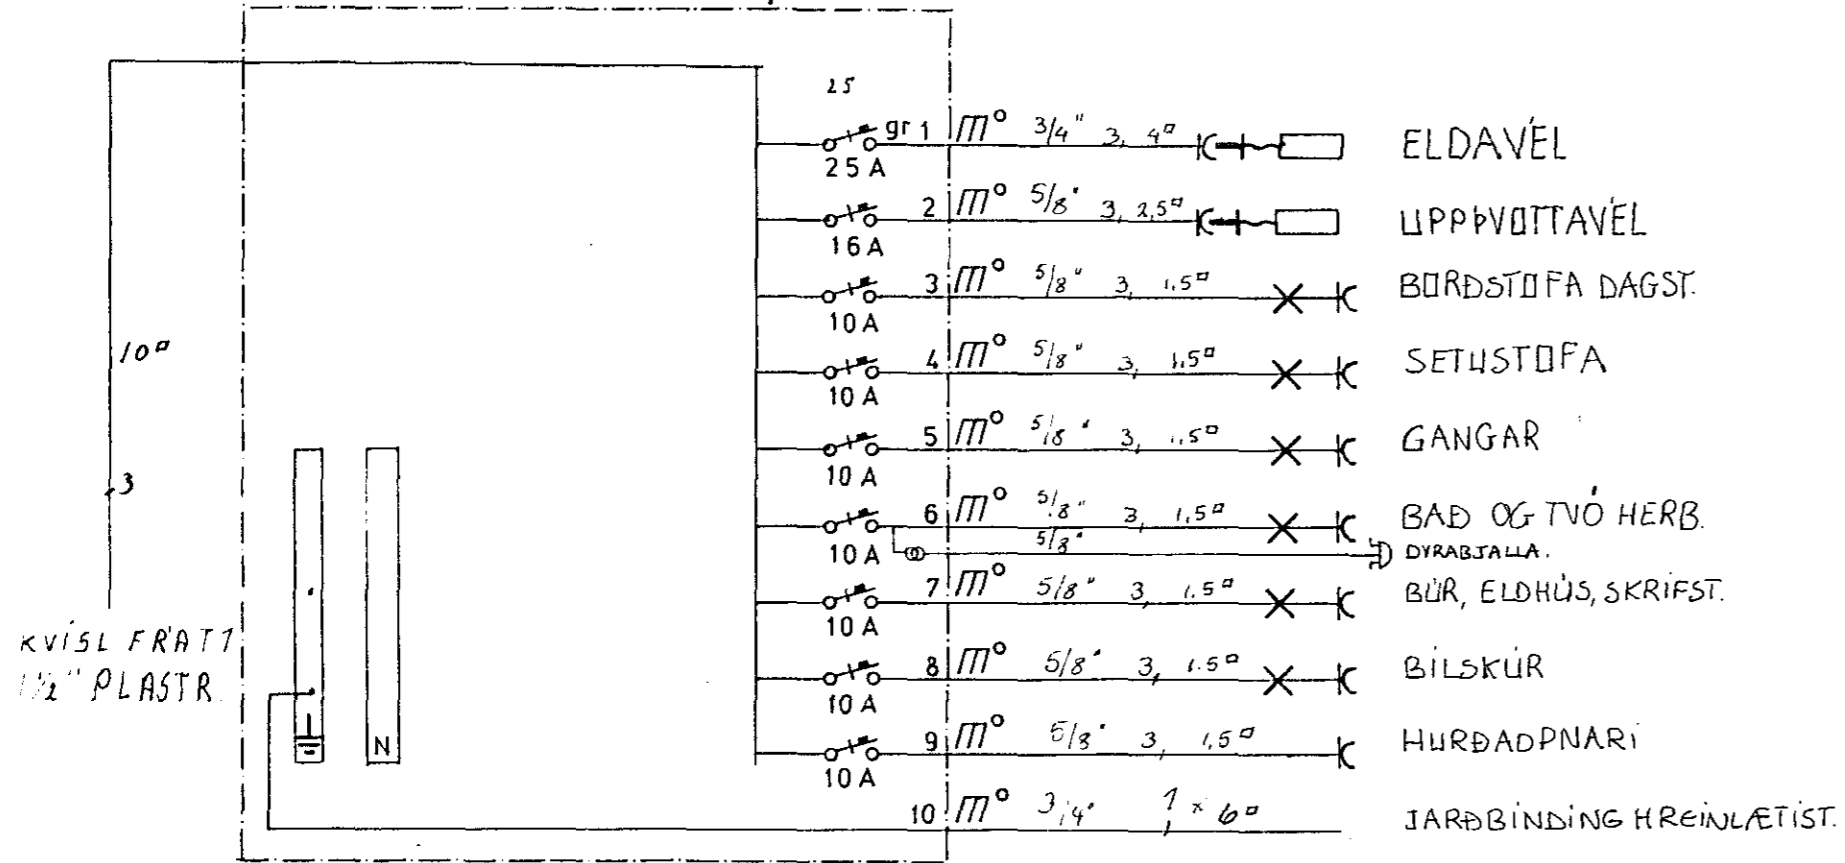

TAFLA T 3

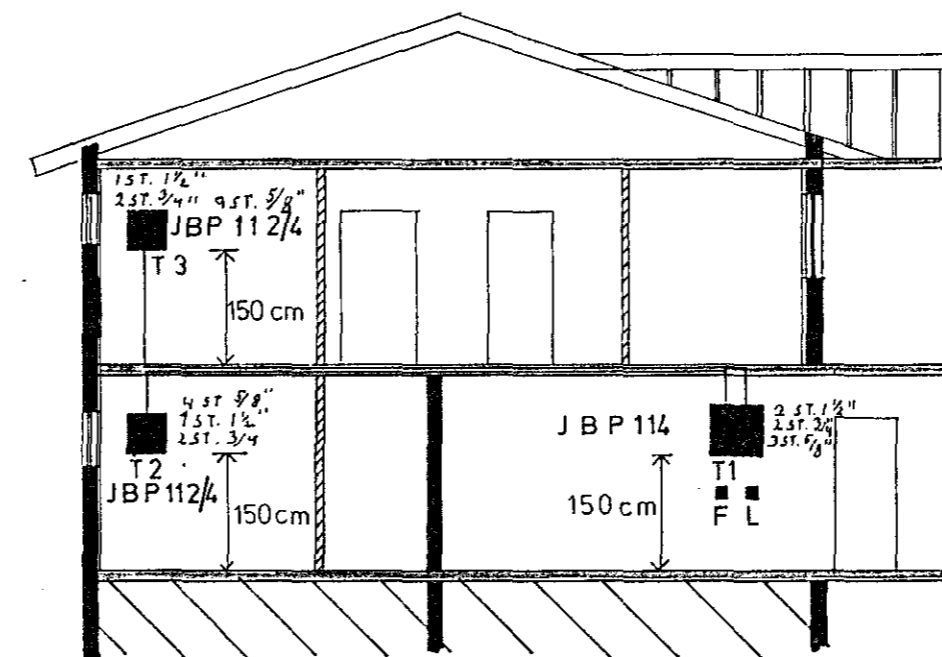


SNID A-A

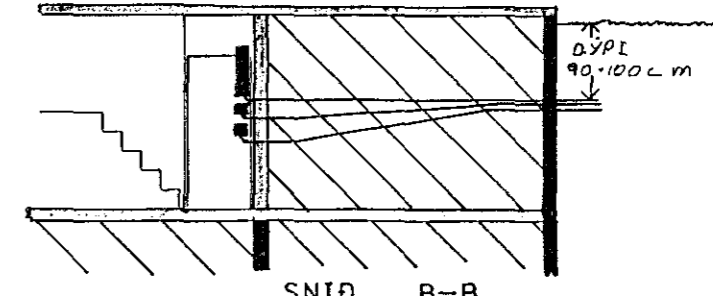


SNID B-B


AFSTÖÐUMYND 1:500

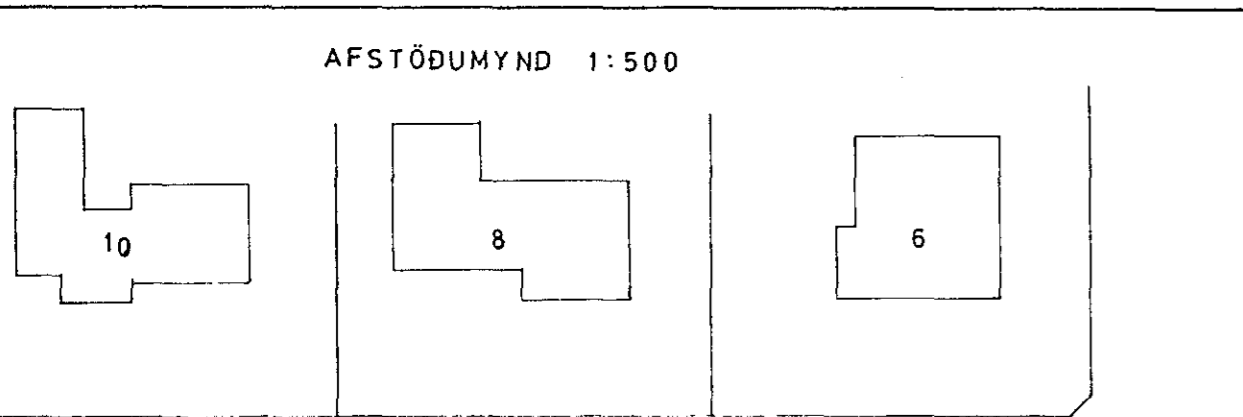

SMÁRAHVAMMUR

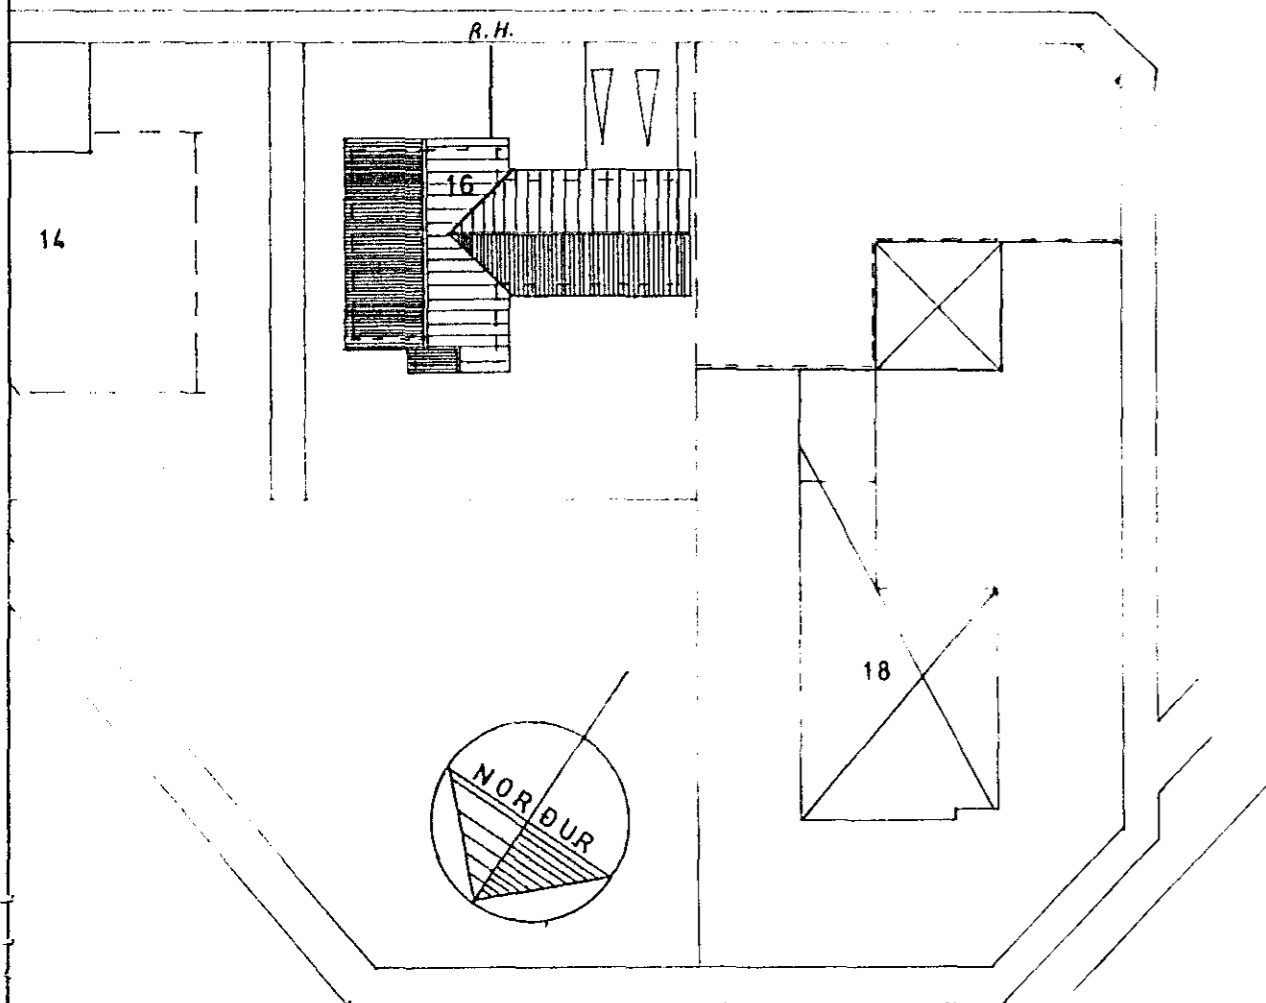


JBP 112/4

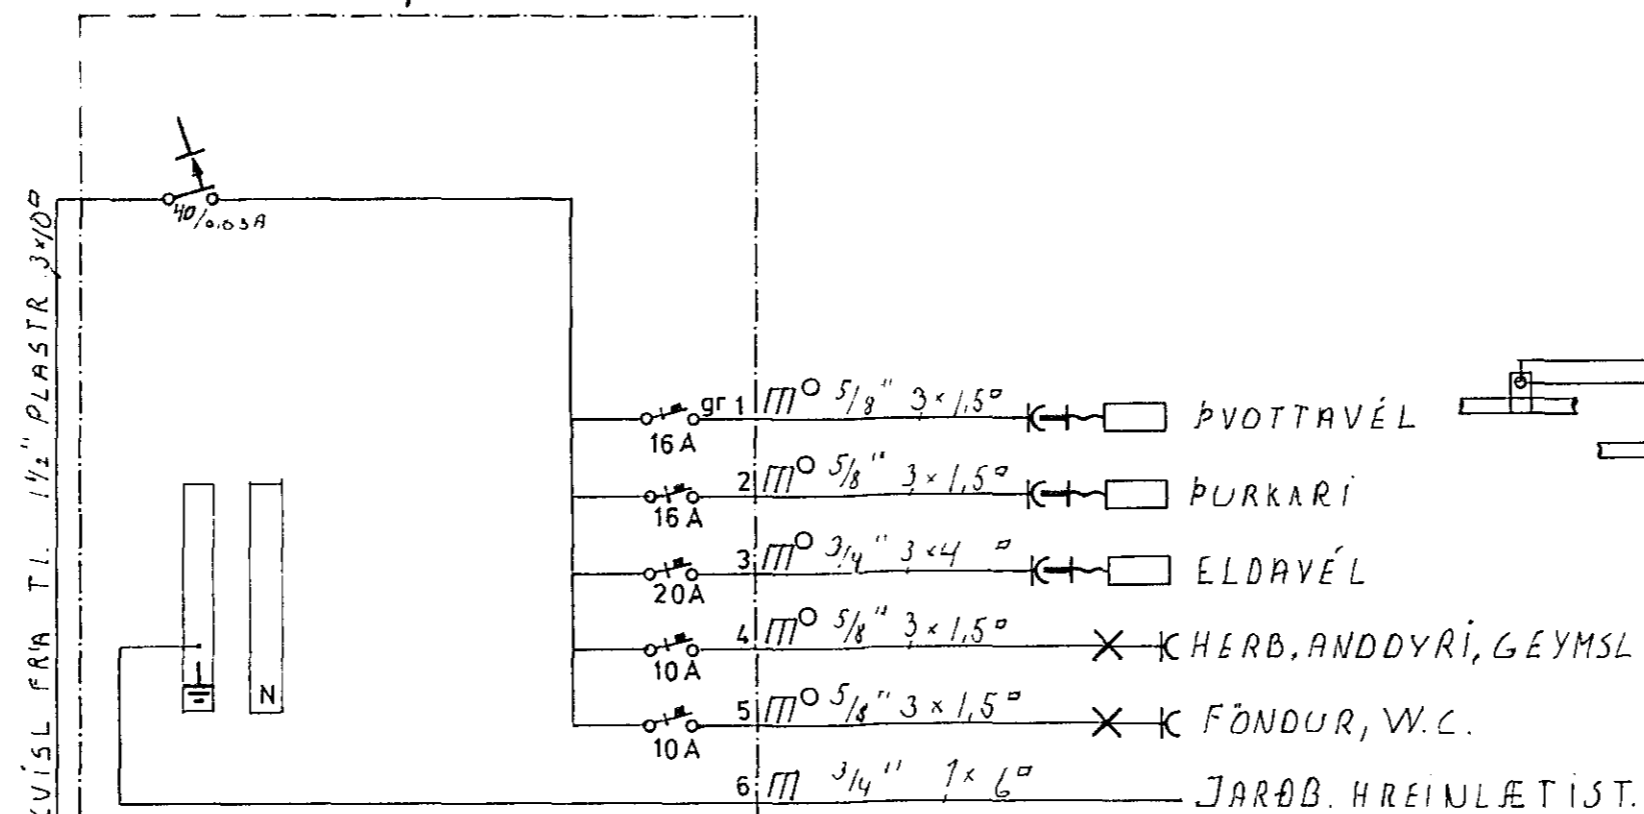

TAFLA T 2

J.B.P. 114

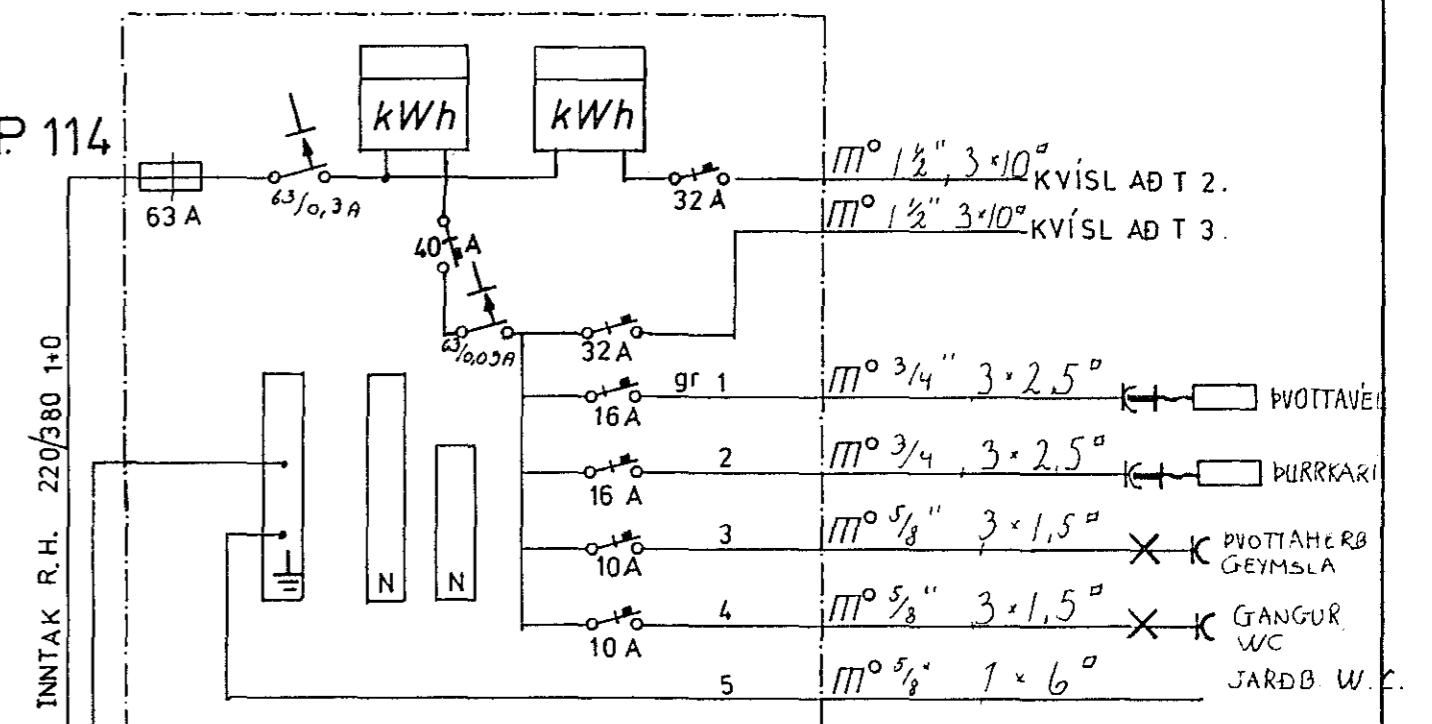

ADALTAFLA T 1

SMÁRAHVAMMUR 16 HAFNARFIRÐI.

RAFLÖGN

AFSTÖÐUMYND 1:500
 Þ VERSNID 1:100
 EINLÍNUMYNDIR T 1 T 2 T 3

Sigurdur Skarphéðinsson,
 Sími. 52901

Sig. Skarphéðinsson

Hannad S.S.	Mkv. 1:500 1:100
Teiknad S.S.	Dags. MARZ 80
Yfirlit G.G.	Nr. 3AF3