


Húsvæita nr. 2657 Telkning nr. 1872
 Samþykkt þ. 22/7 1980
 f.h. RAÞVEITU HAENARFIARÐAR
Fluss Björnsdóttir
 Eftirlitamaður rafllagna

lantök samþykkt 23.7. 1980
 f.h. RAÞVEITU HAENARFIARÐAR
 Byggingartekn. samþ. p.
 7/15.180 framfarisact.
 Albert Kristjánsson

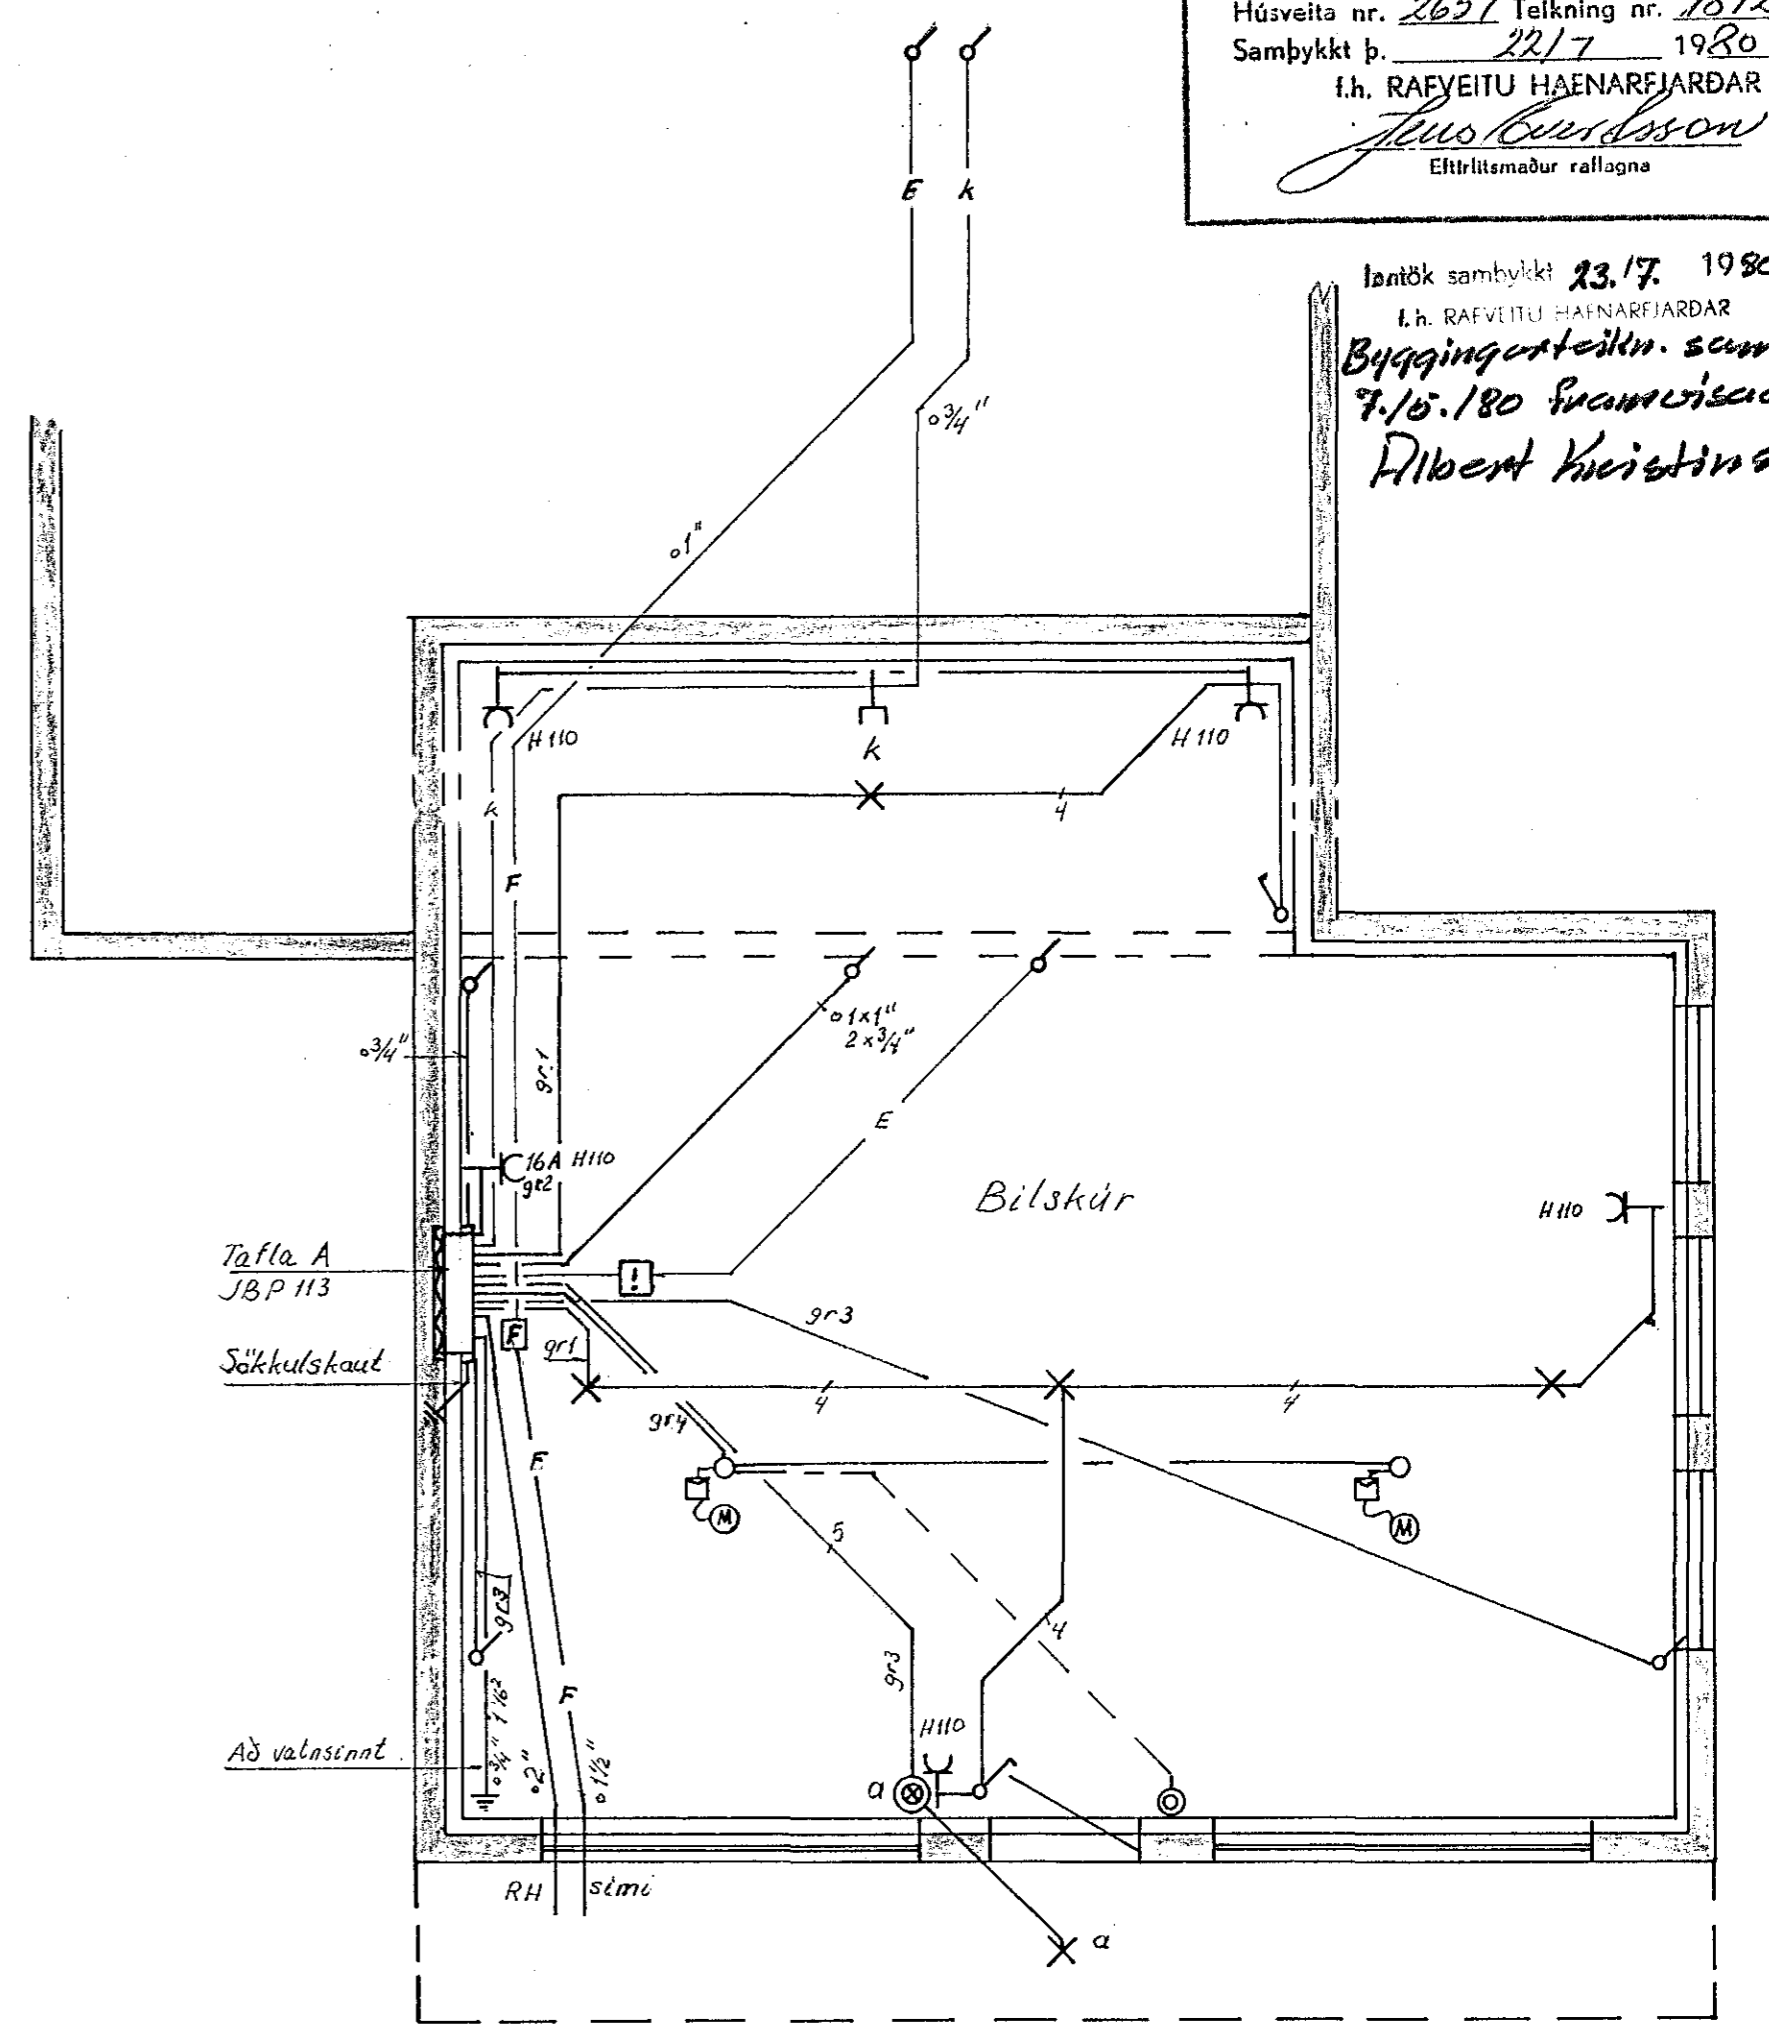

Alf. Gunnarsson 1872
 Brekkuberg, Hafnarfirði þársberg 14
 Rafllögn
 Teikn. maí '80 *Alf.*
 Nr. 8001 blað 1 af 2
 Arni J. Gunnlaugsson, Ashólfi 7, Mh. s. 66475