
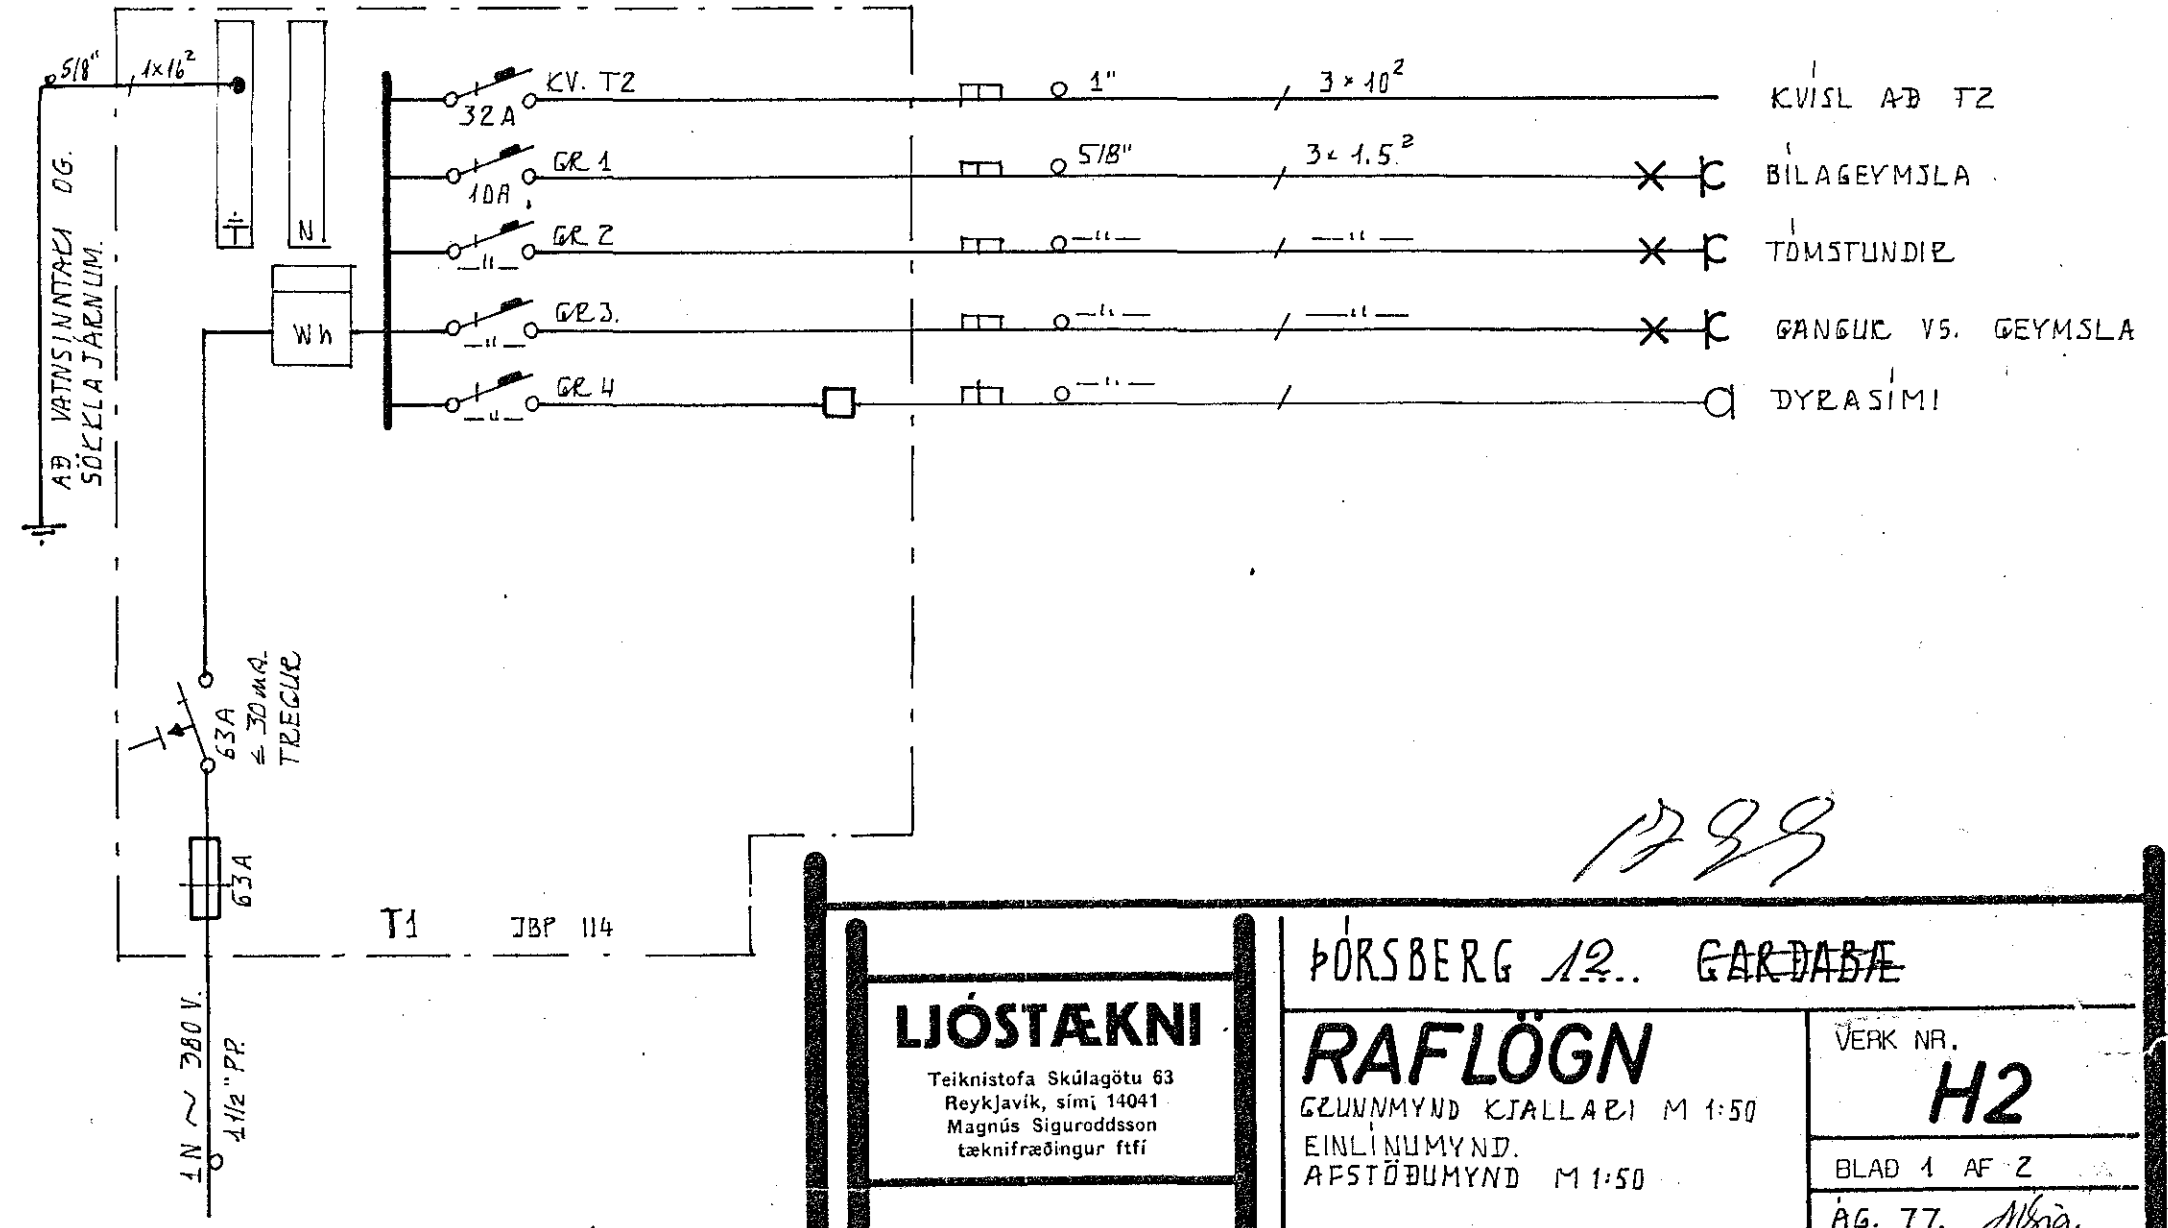
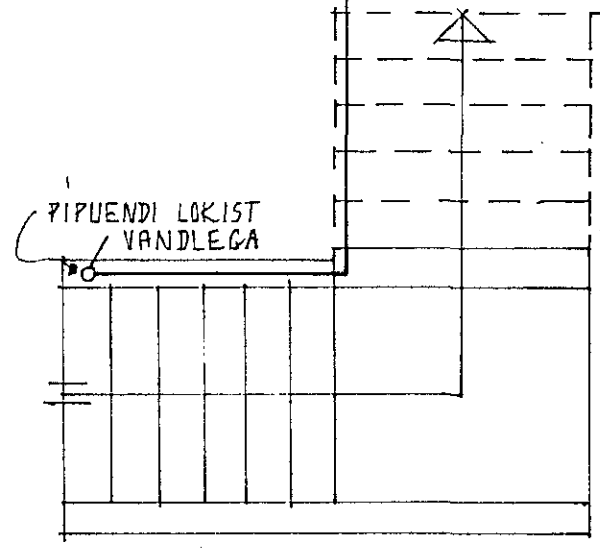
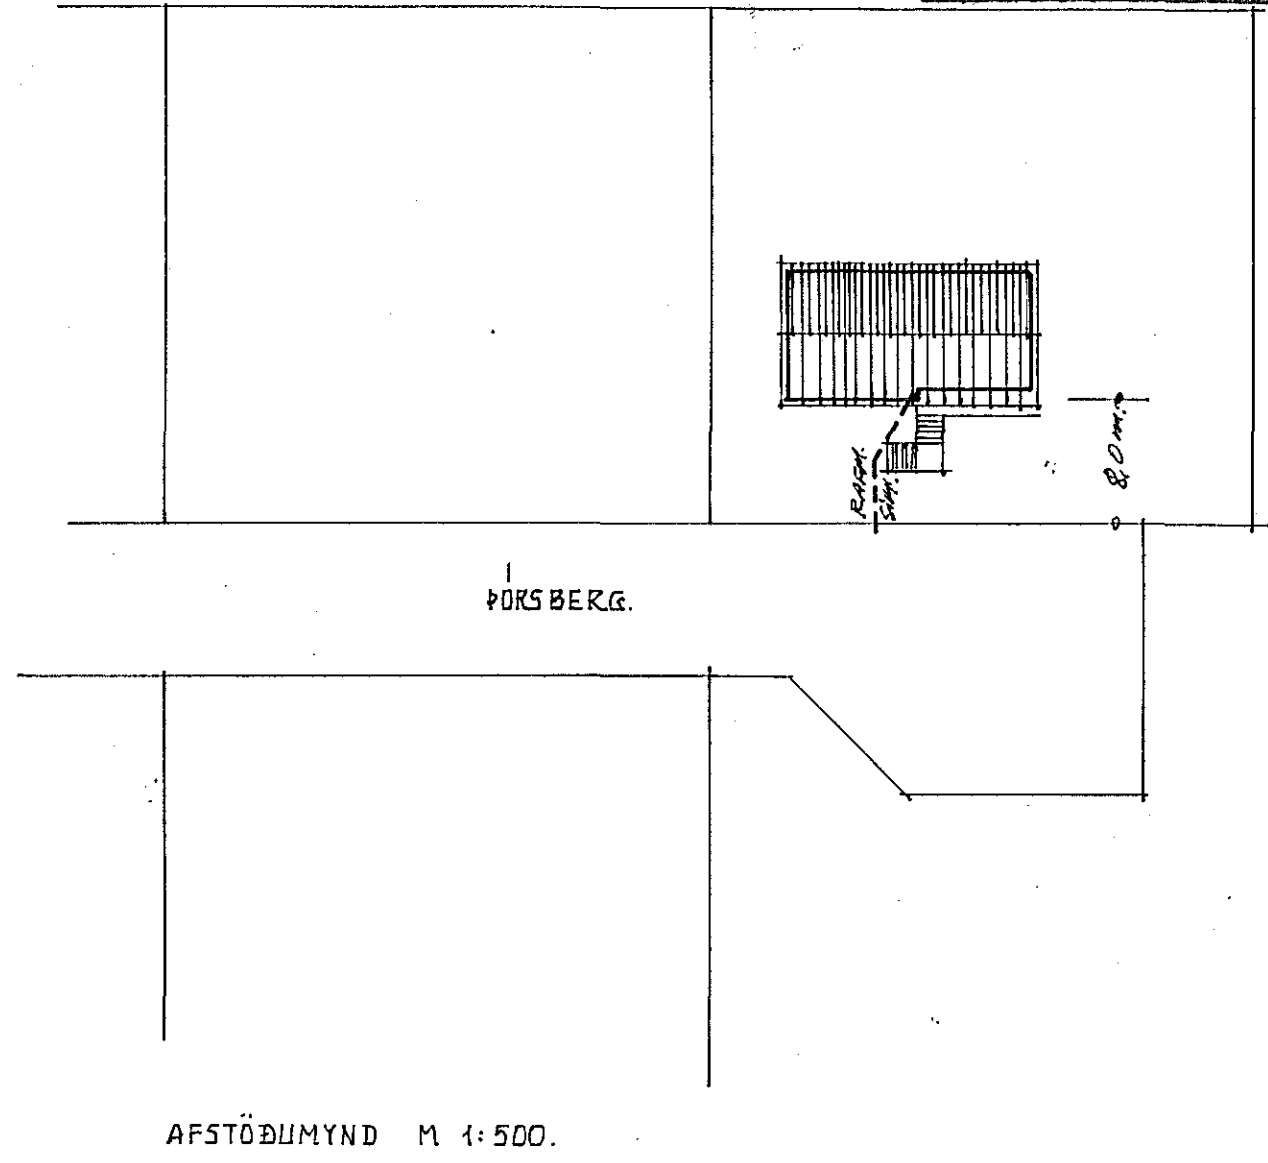


lantók samþykkt 28.10. 1977  
 f.h. RAFLÖGN HAENARFIARDAR  
*Magnús Sigurðsson*

Húsvéla nr. 1299 / Teikning nr. 1299  
 Samþykkt þ. 3.7. 1977  
 f.h. RAFLÖGN HAENARFIARDAR  
*Magnús Sigurðsson*  
 Eitirlitsmaður rálagna

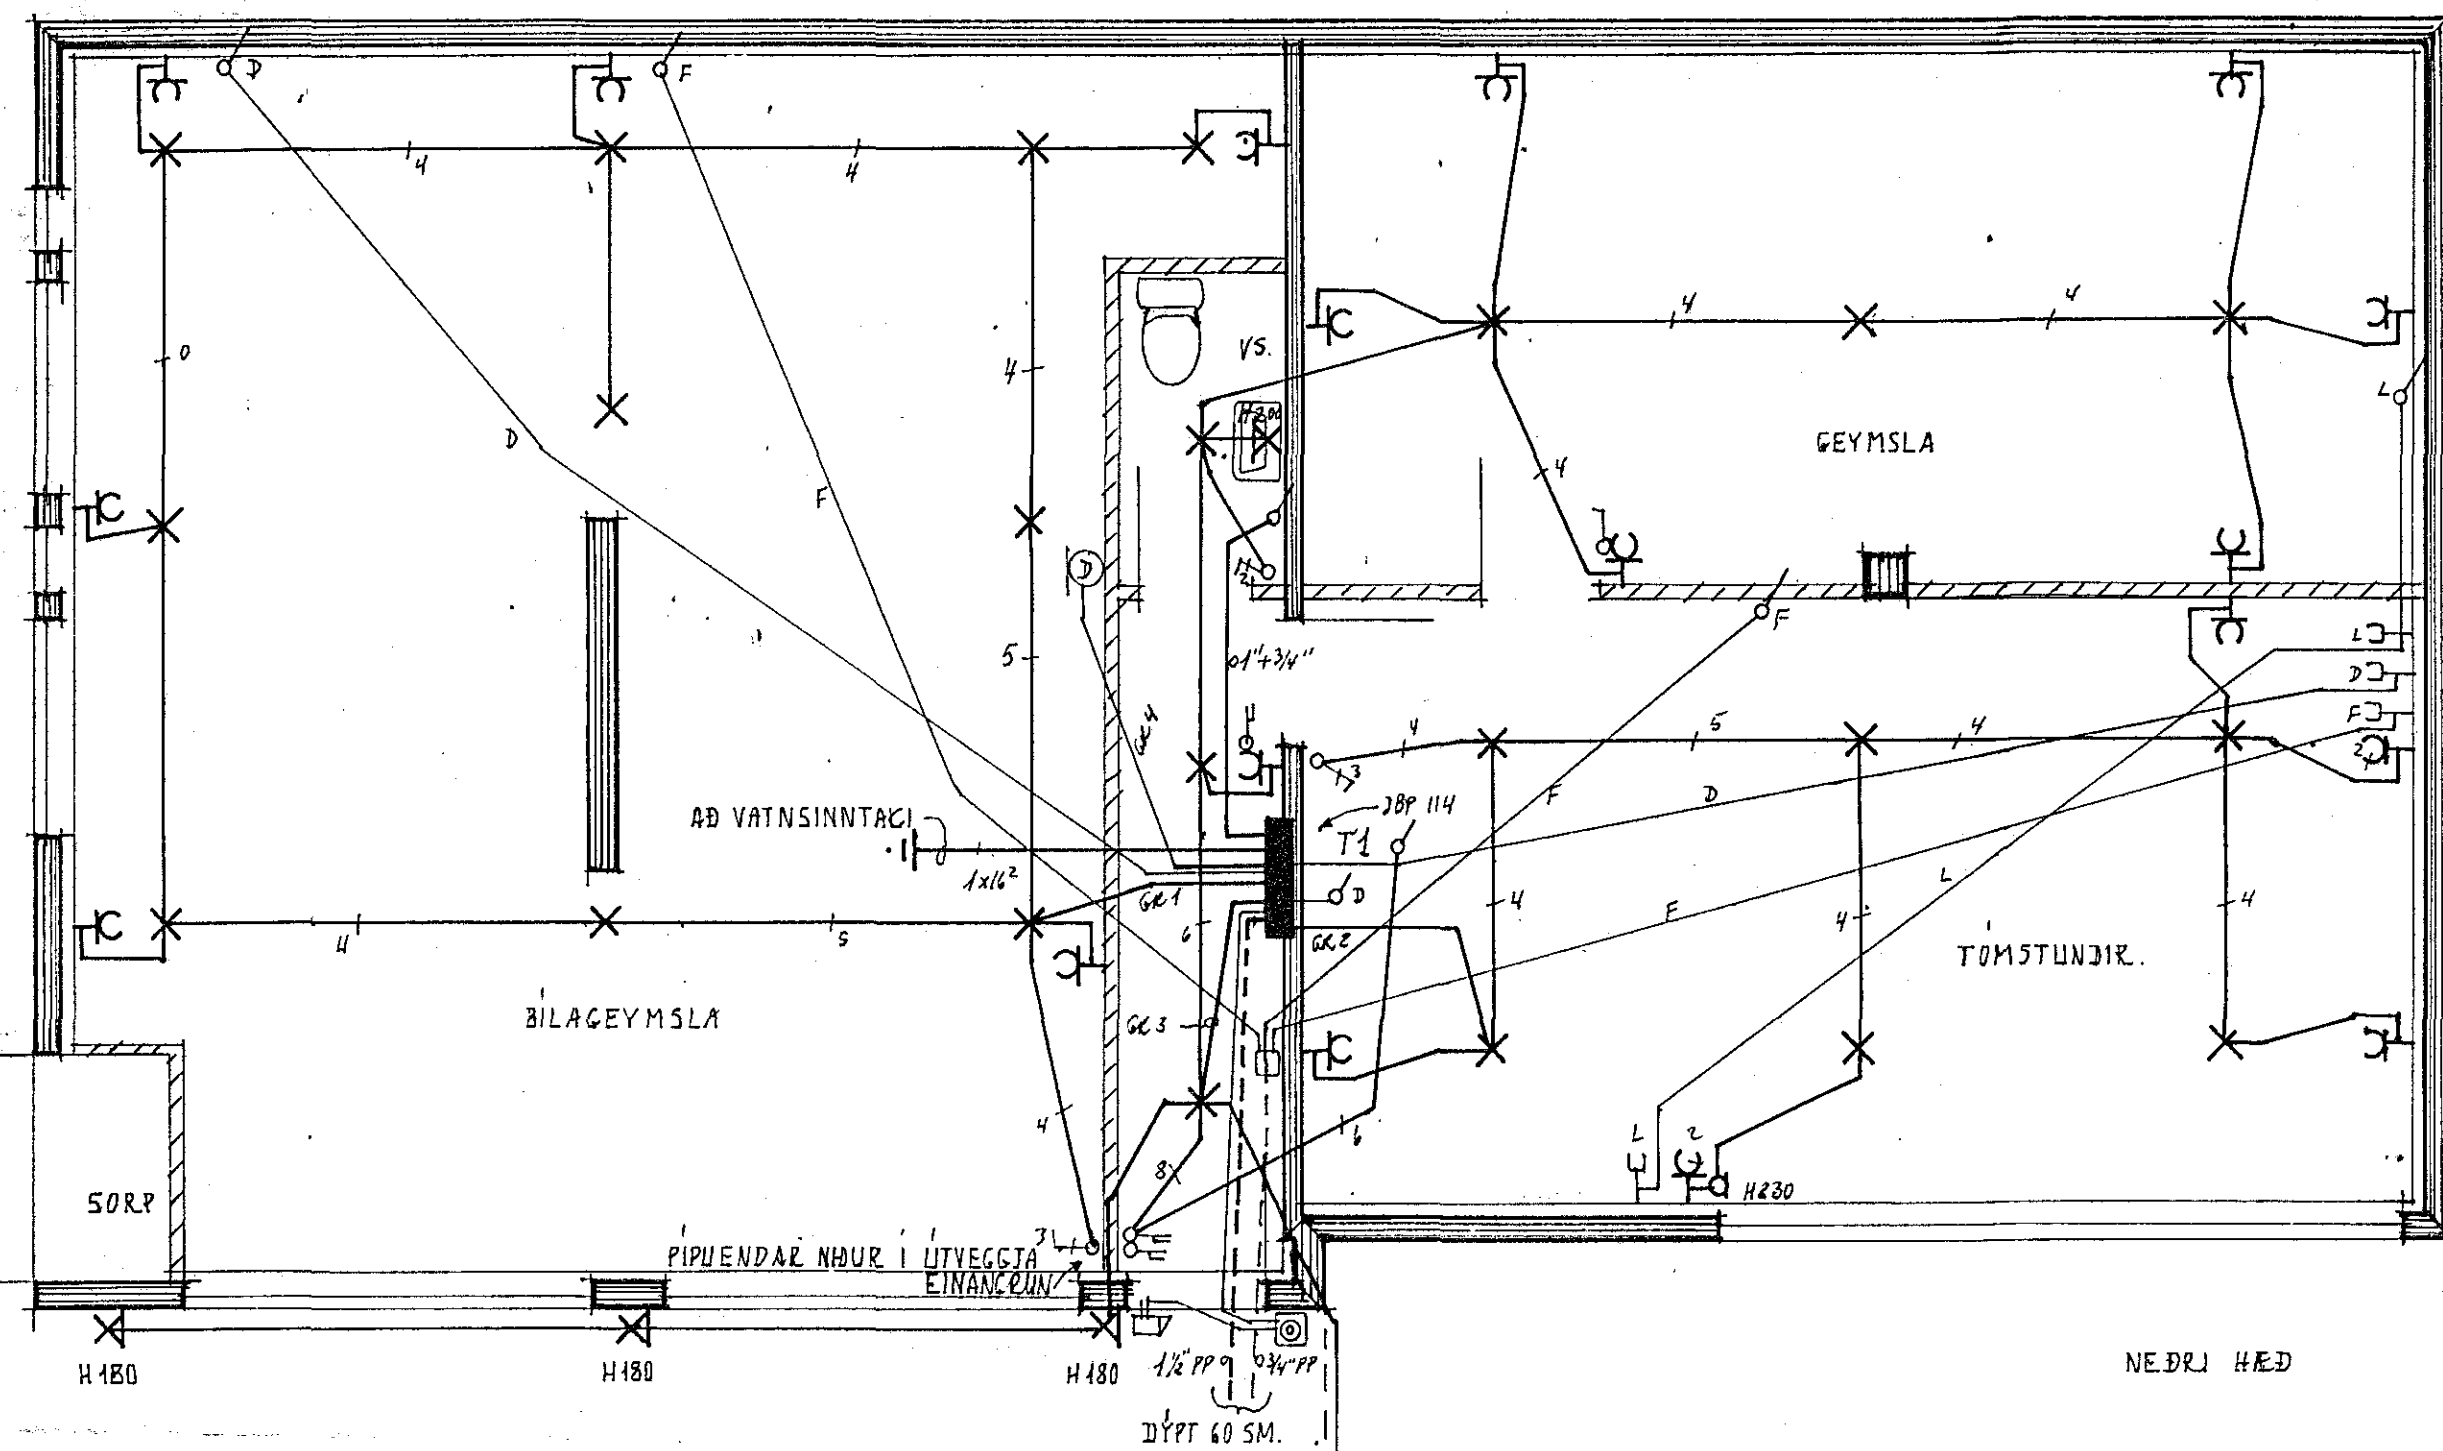

1299

<b>PÖRSBERG 12.. GARDABÆ</b>	
<b>LJÓSTÆKNI</b> Teiknistofa Skúlagötu 63 Reykjavík, sími 14041 Magnús Sigurðsson teknifræðingur ttfi	<b>RAFLÖGN</b> GZUNNMYND KJALLARÍ M 1:50 EINLÍNUNYND AFSTÖÐUMYND M 1:50
VERK NR. <b>H2</b>	
BLAD 1 AF 2	
ÁG. 77. <i>Albrig.</i>	