



afstada  
1:500

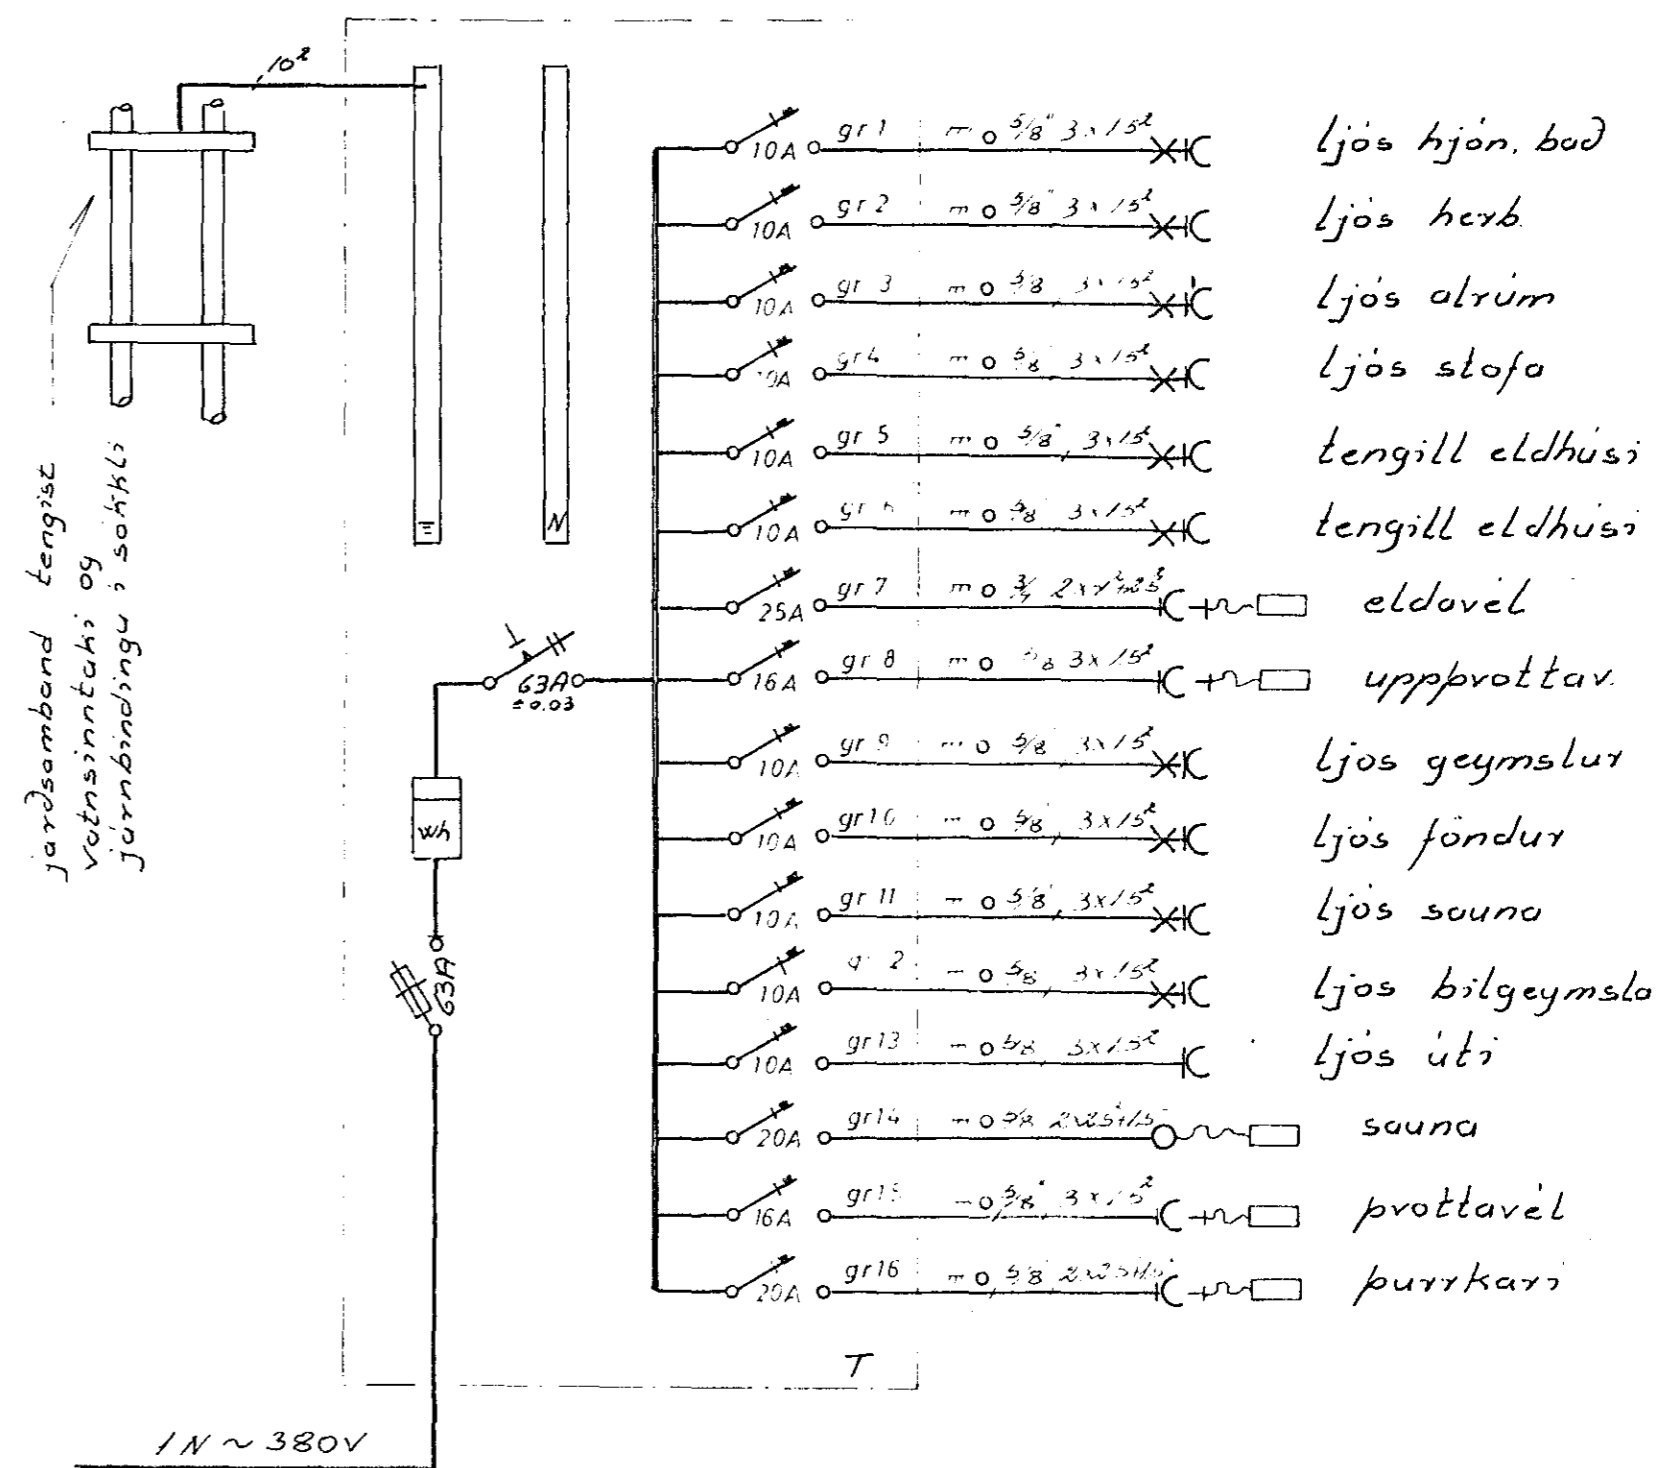

einlinumynd

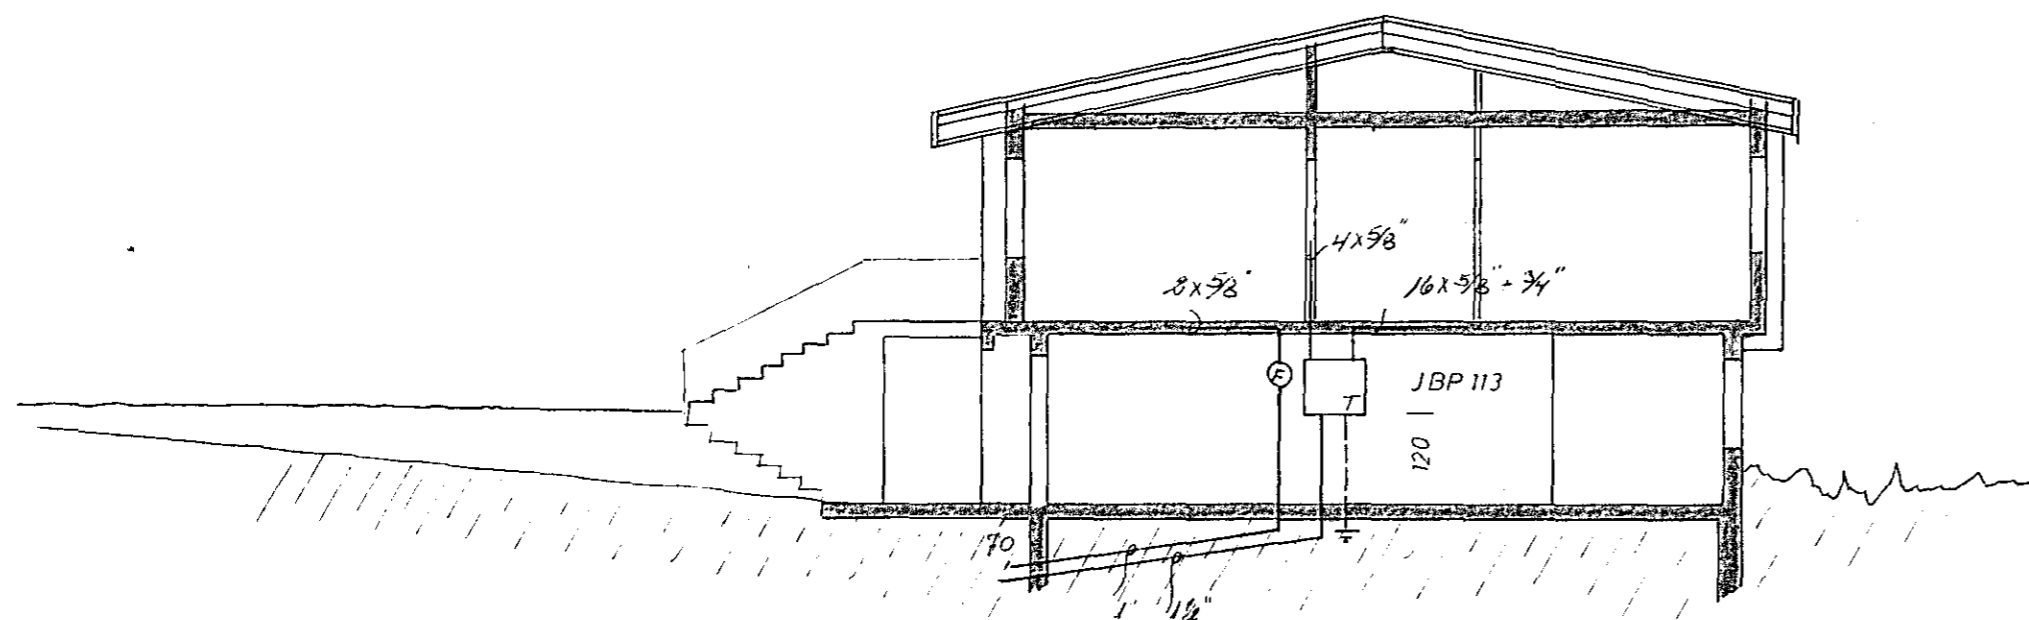

snid A-A  
1:100

VIÐIVANGUR 6	verk 1801	ári 5/3
raflögn	mál 1:500, 1:100	
afstada	dags 21.5.79	
einlinumynd		
snid		
Gudmundur Ben Jonsson		