

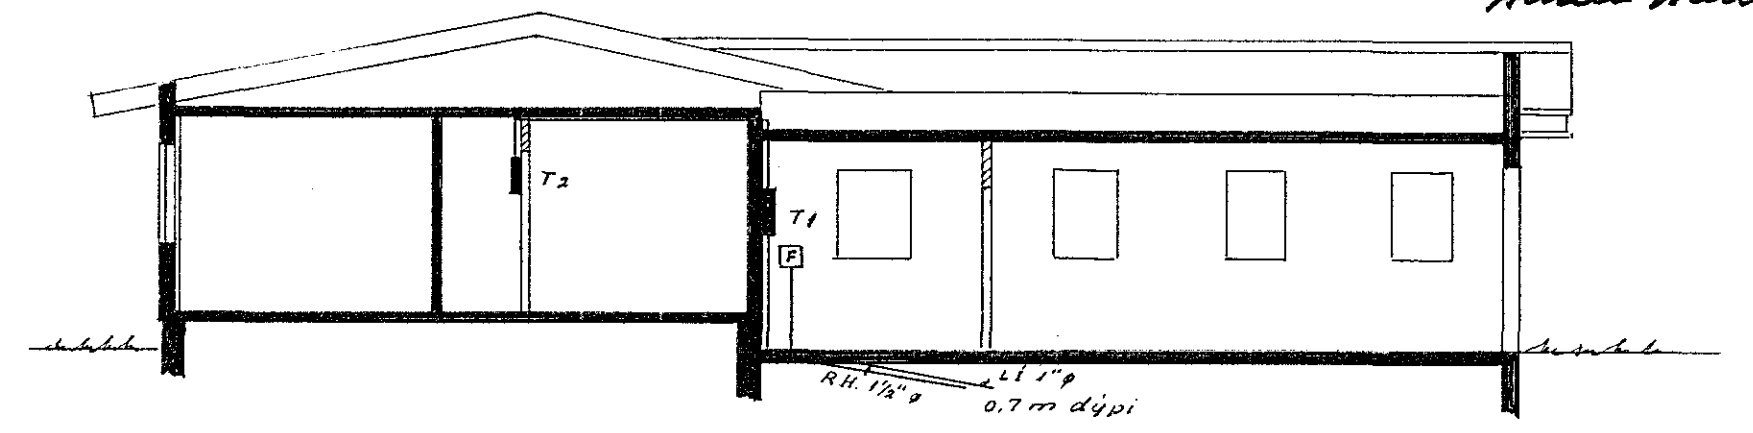
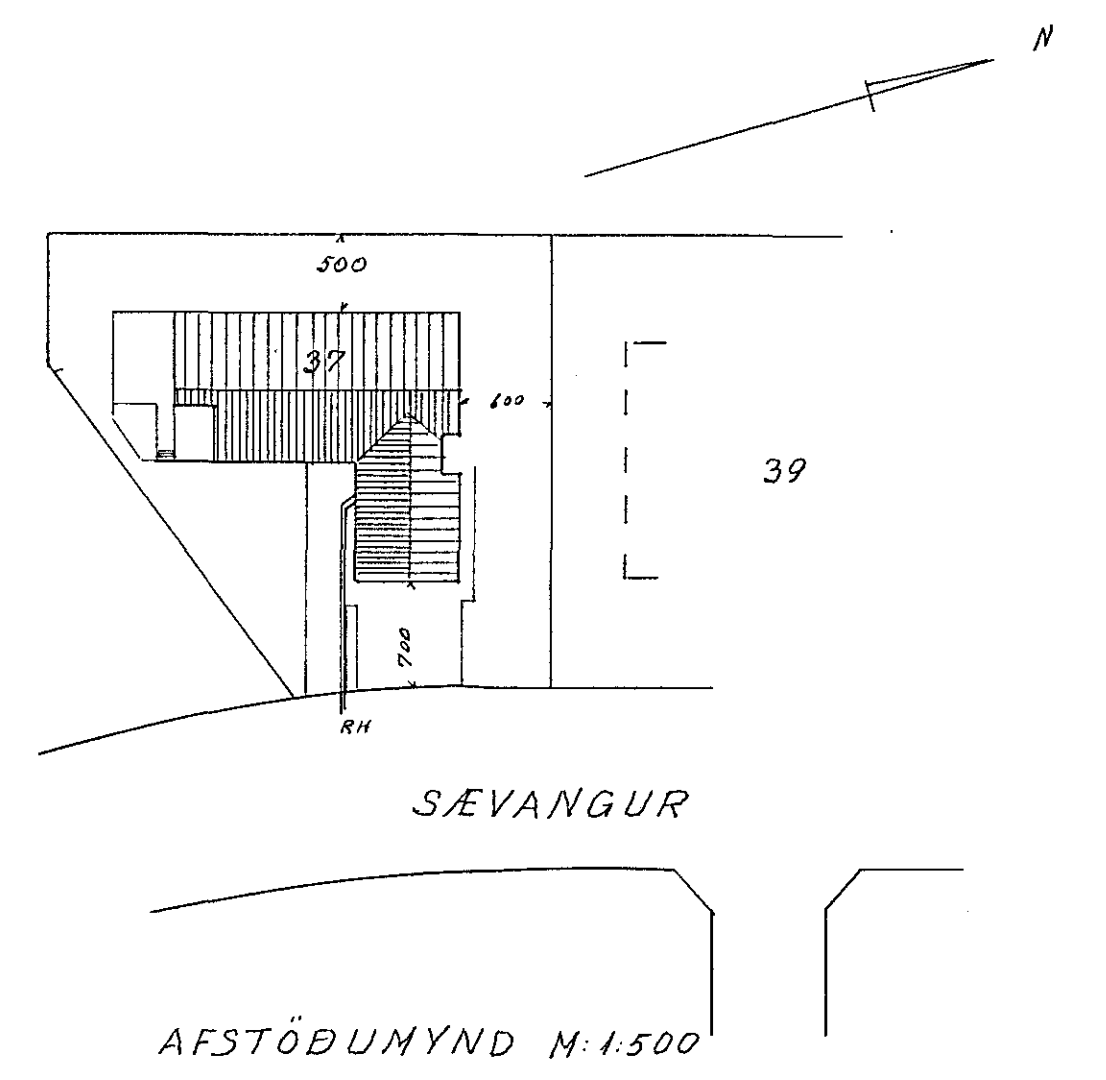


Inntök samþykkt 30.8.1979
 L.F. RAUFVILLI HAFNARLEIÐAR
 T. D. RAUFVILLI HAFNARLEIÐAR
 Höndin Höllbergu

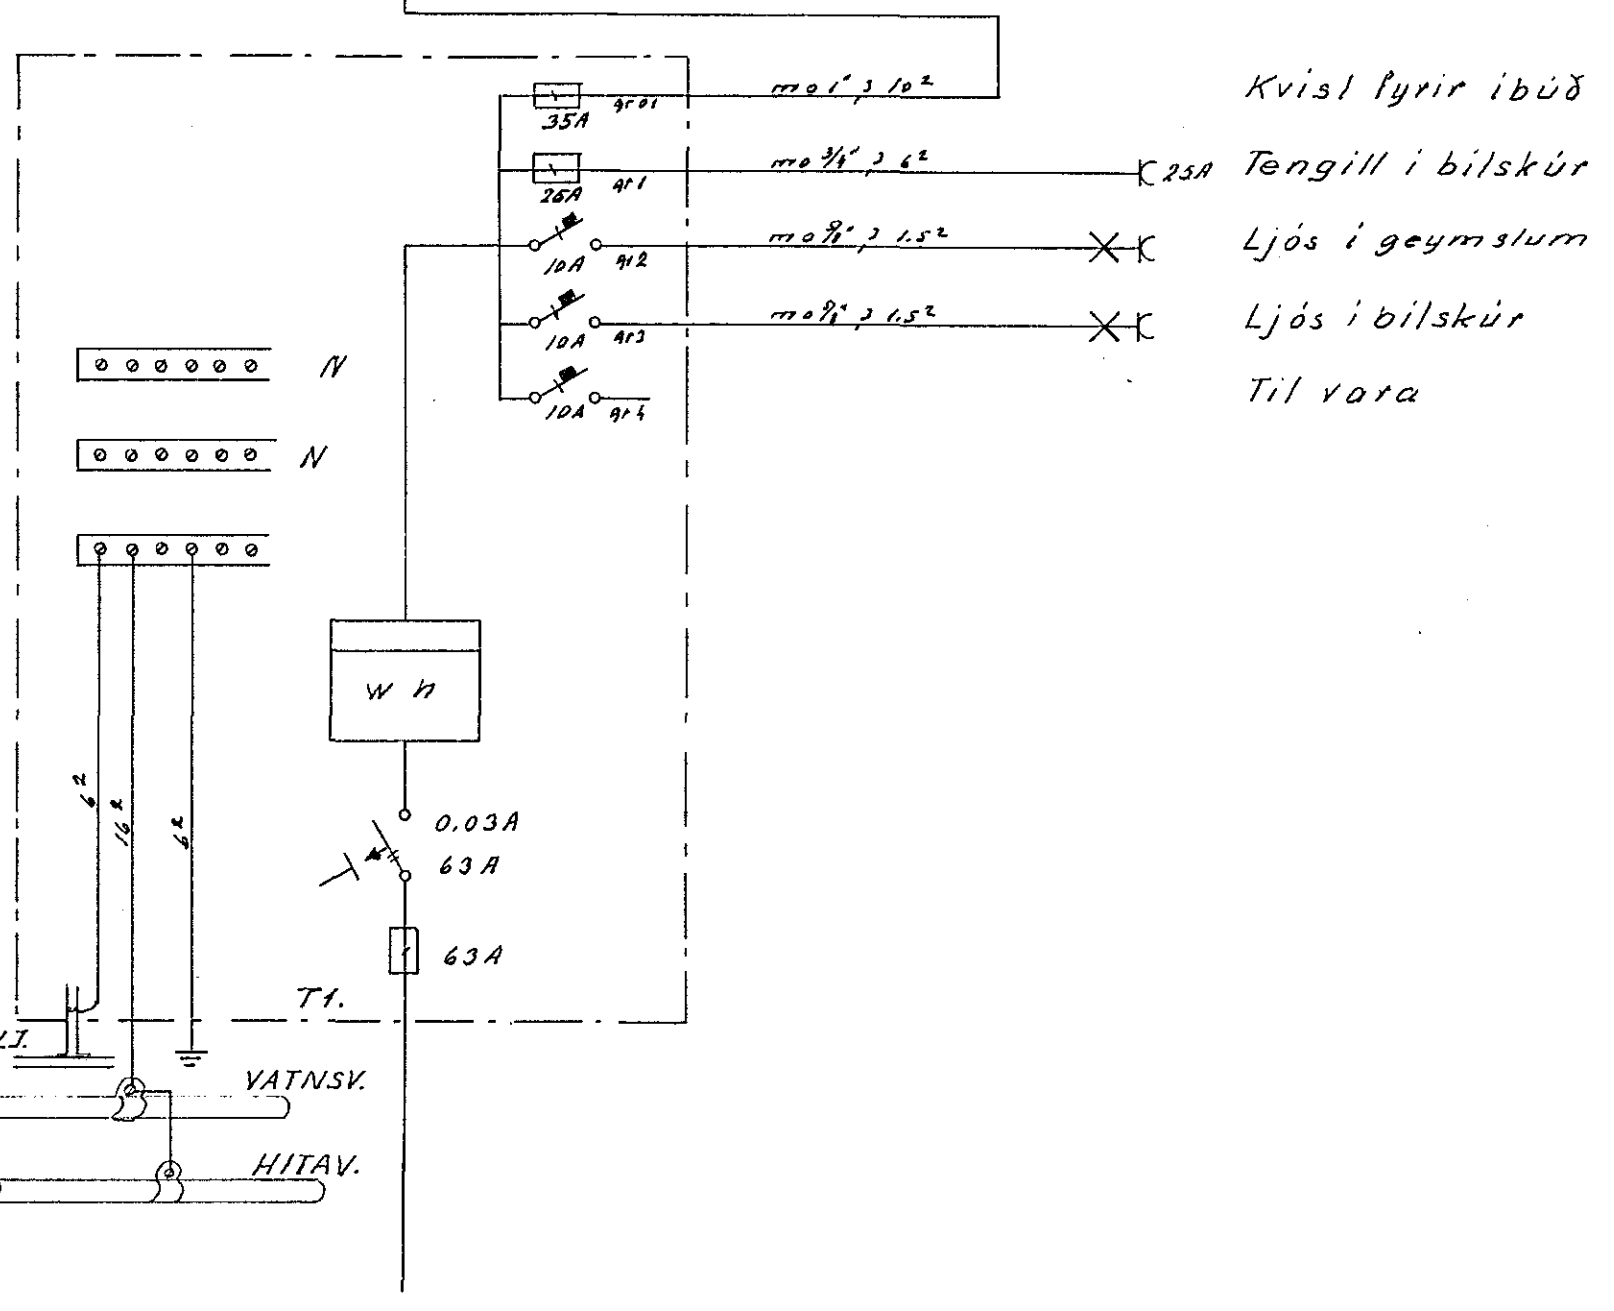

SNID A-A

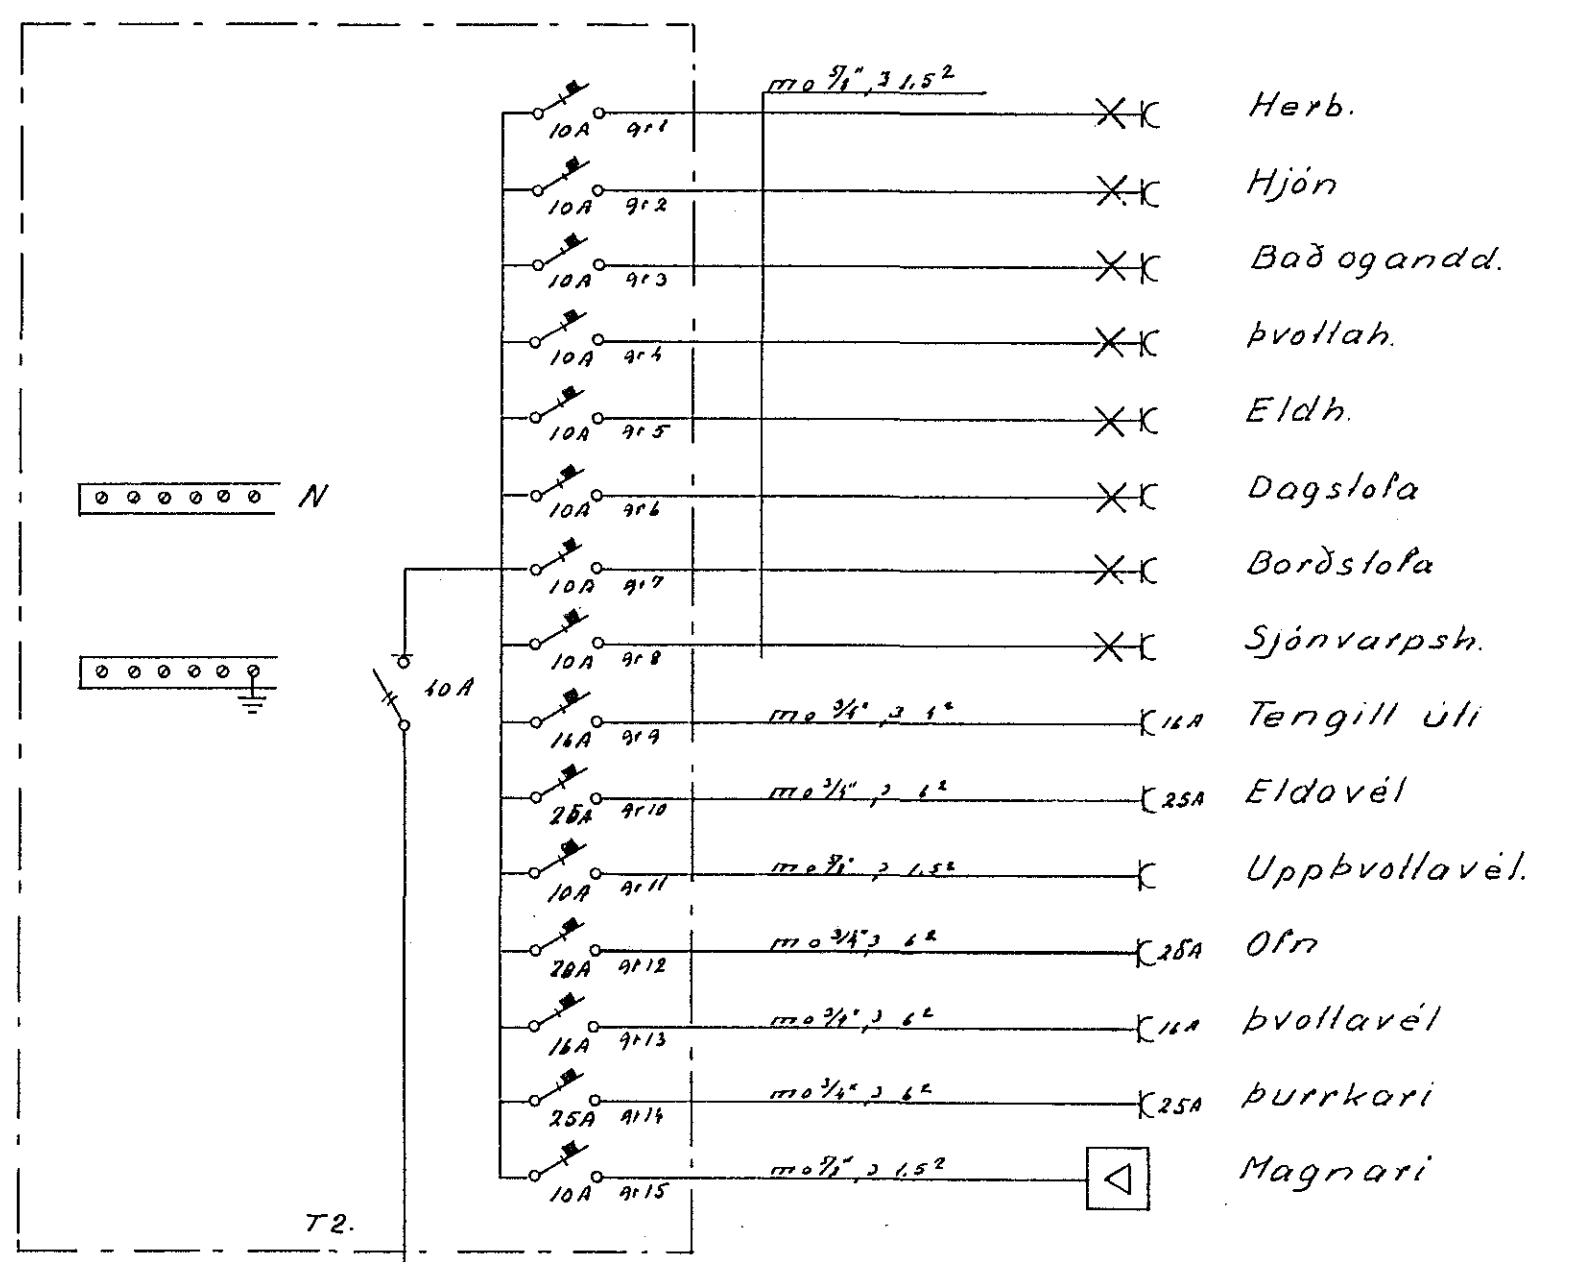

TEIKNISTOFA STEFÁNS V. ÞORSTEINSSONAR STRANDGÖTU 11 SÍMI 54112	
SÆVANGUR 37 EINLINUMYND AF RAF- TÓFLUM, LANGSKURÐUR OG AFSTÖÐUMYND.	H 5V T 5/4 S
	M 1:100 1:500
	D 79 02 12
	N 339 Bl. 2 af 2
	<i>Stefán V. Þorsteinsson</i>