


2x 5/8" x 1" x 3x 3/4" melle T.1 og T.2.


8x 5/8"
8x 3/4"

1x 1" x 3x 3/4" melle L.1 og L.2.
8x 3/4"
8x 5/8"

ATH. PYRASIMA KEFF + SIMI.

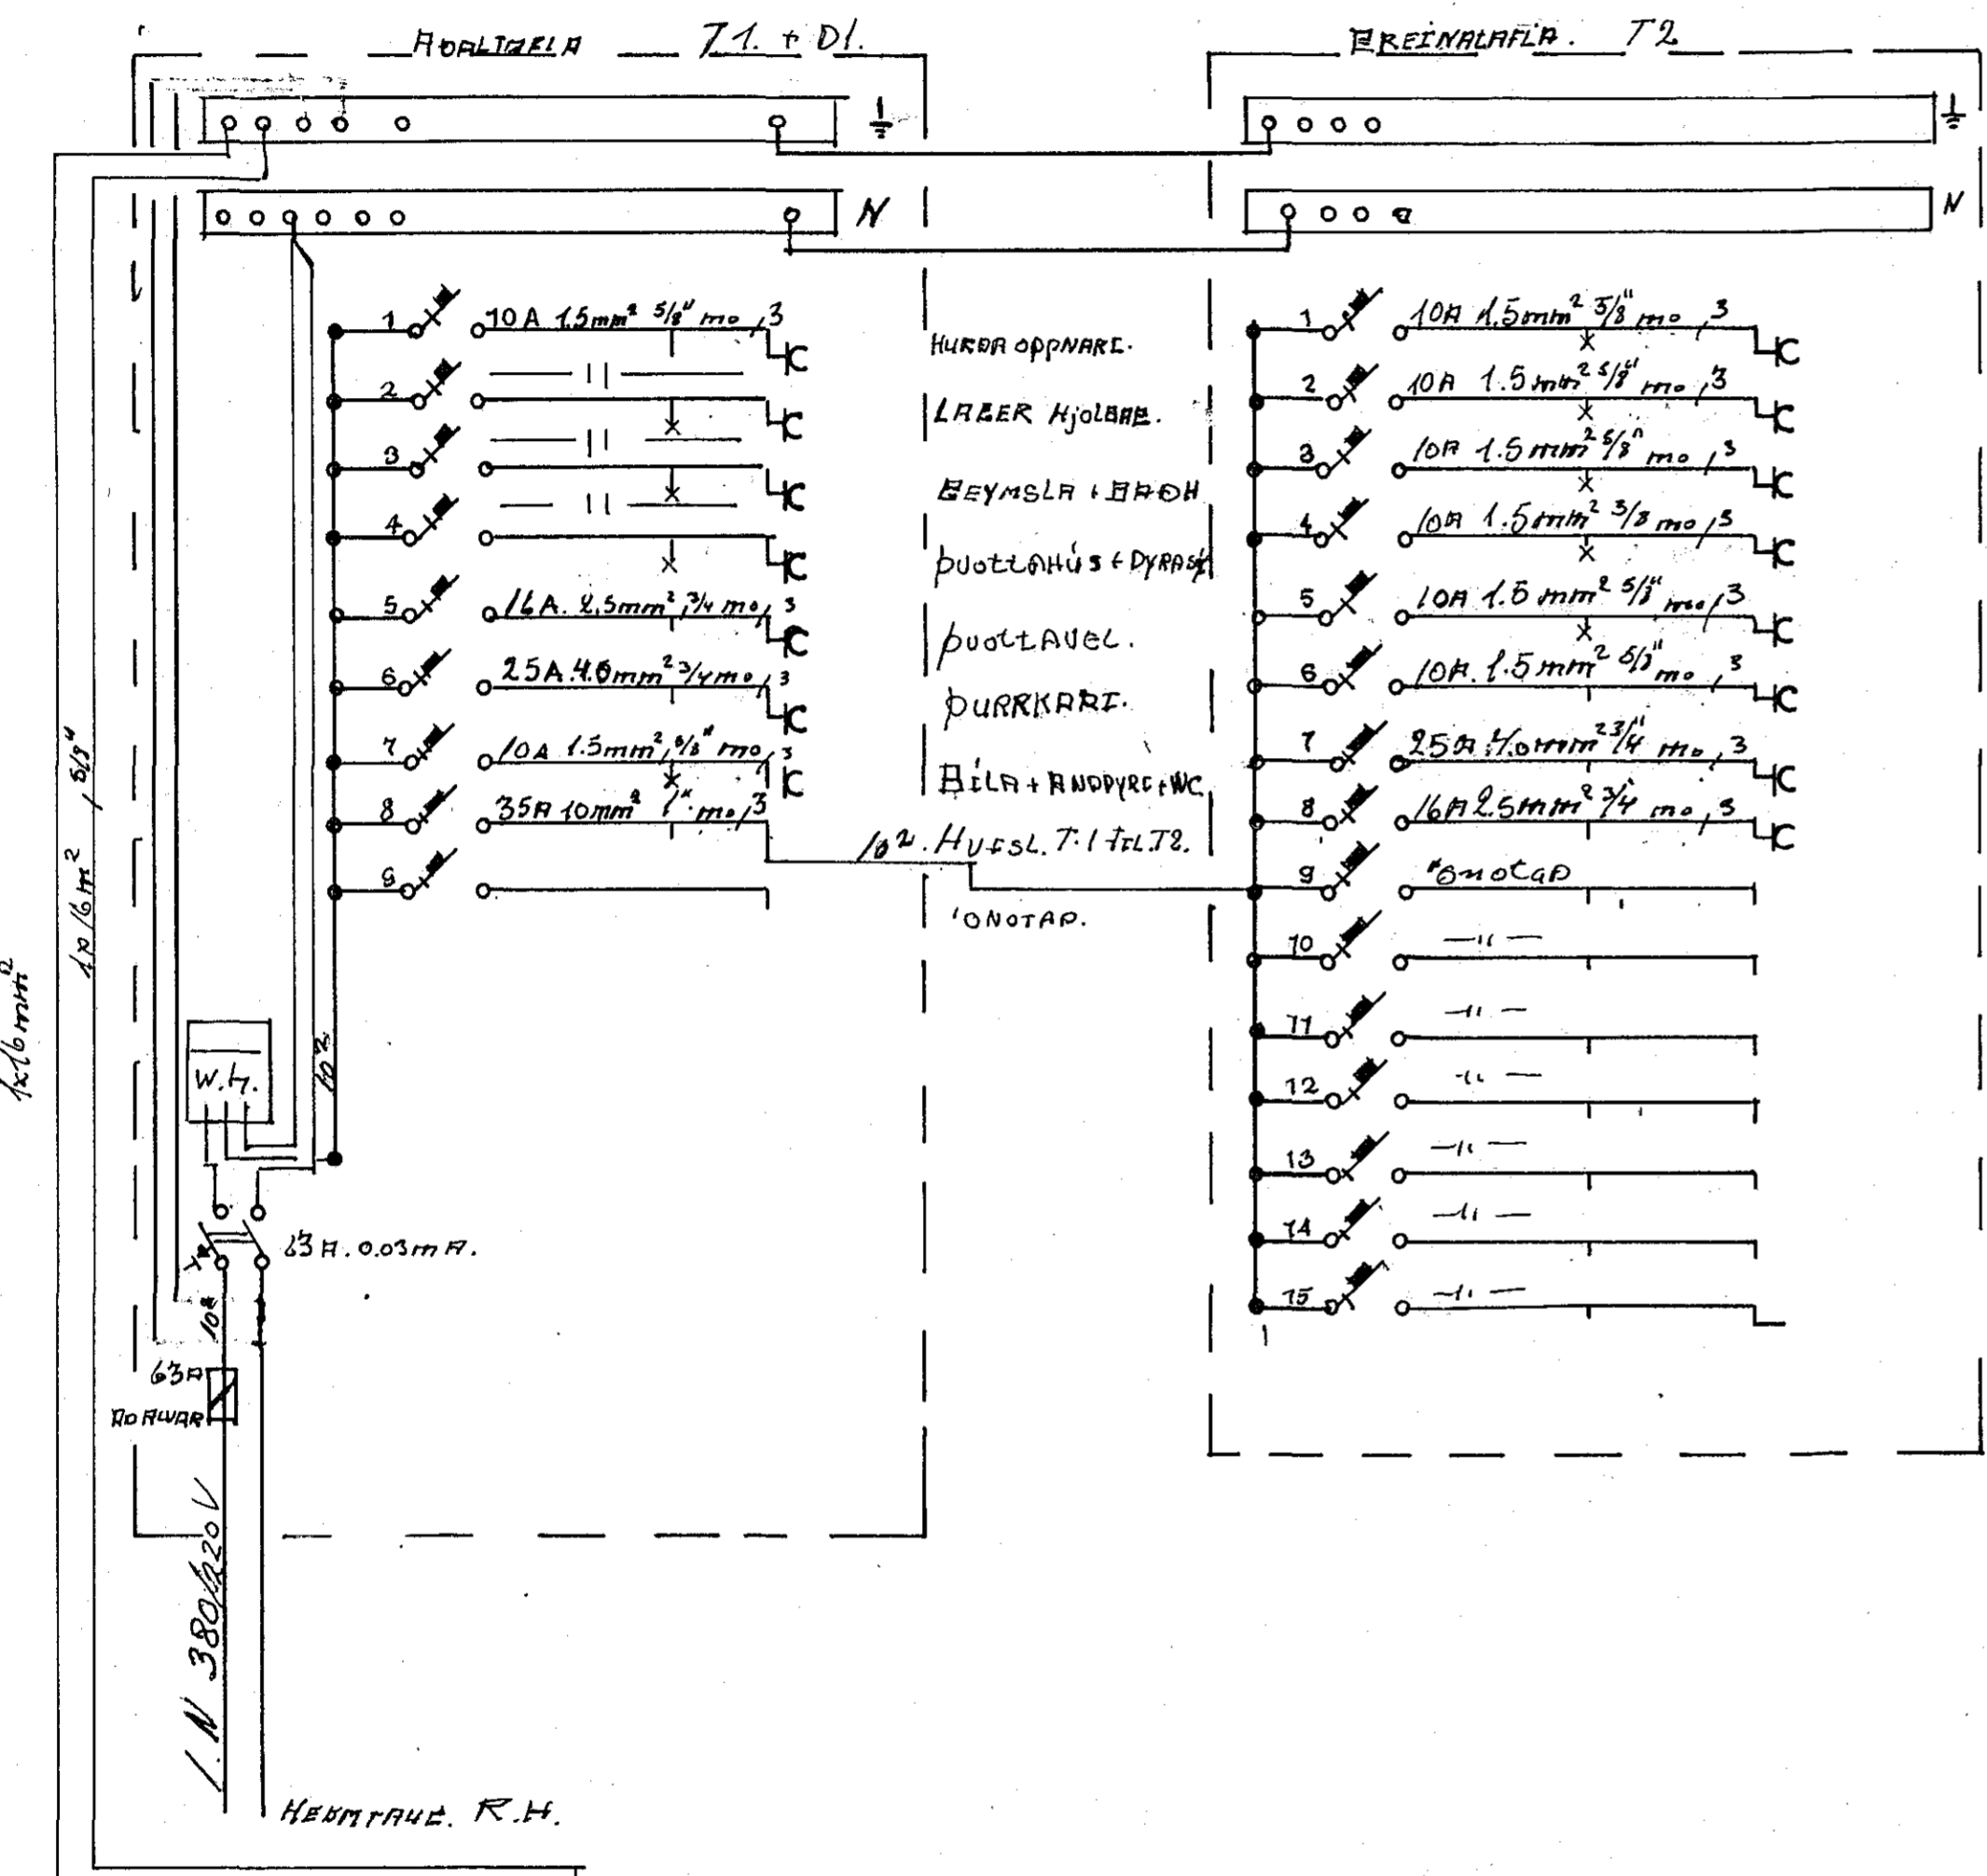

- ELDHÚS + BARDOT
- STOFA.
- BAÐUR + HOL.
- BARNA HERB.
- BAÐUR + HJON.
- ÍSSKAPUR.
- ELDRAEL.
- Uppþottael

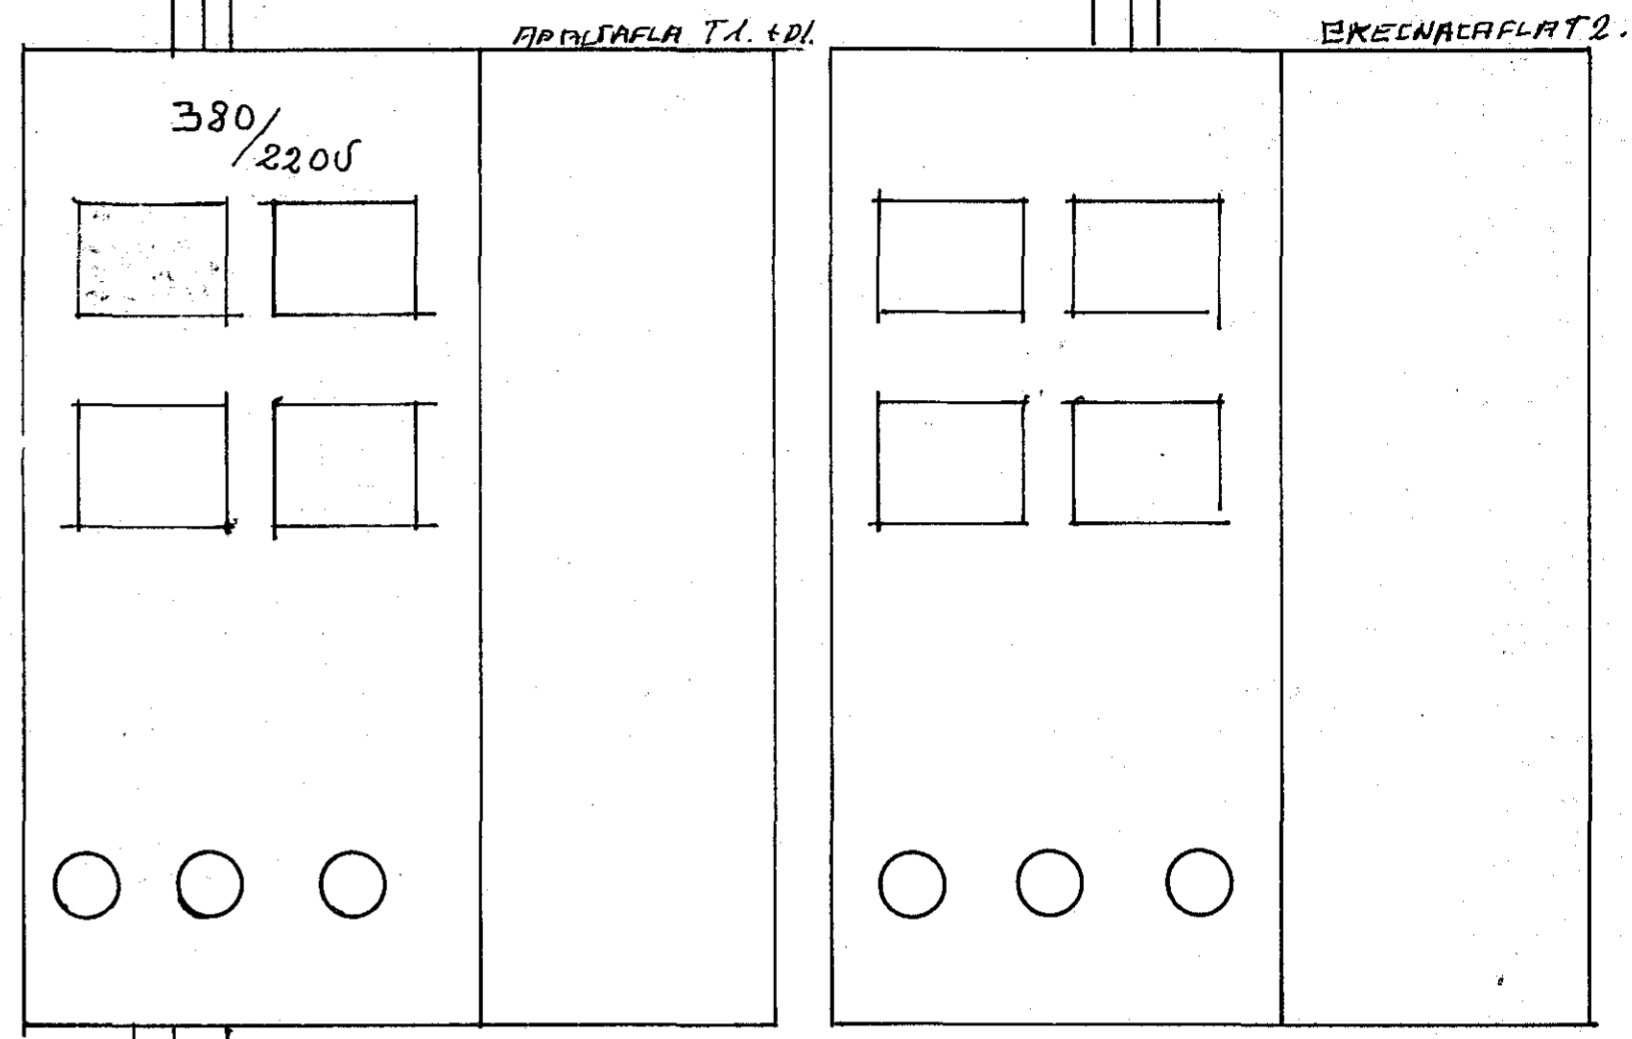

3/4" x 4"
F.I.
SIMI

B.H. 1/2"
GAROLSENG 1 1/2"
R.H. 1/3"

TENEM SKAL HLIÐARNA
VEÐ VAINSPJOU KERFI
HVISSINS FYRIR UTANVIZIUSAMSKIFTI
SAMTENEFTI BÍMOSOG SEIÐRUGTÓMS.
VAINSPJÓLABWA.

SÖKKULSKAUT SKAL
TENEM VED HLIÐARNA.

24% TÖFLUGERANG	GLITUNGAUR 25	
88% RARÖÐEN	EYRANOS. SKIÐMÓÐUR EINNARINN	
	76542 81299	
ARSALLMAR GUNNARSSON	HARRAD AMB	KYRADI EWGEN.
RAVIRKI	REIHMAD DMB	DACS. 26.-06-77
	VEKFRIO,	1/R 6008 R. 2/2