
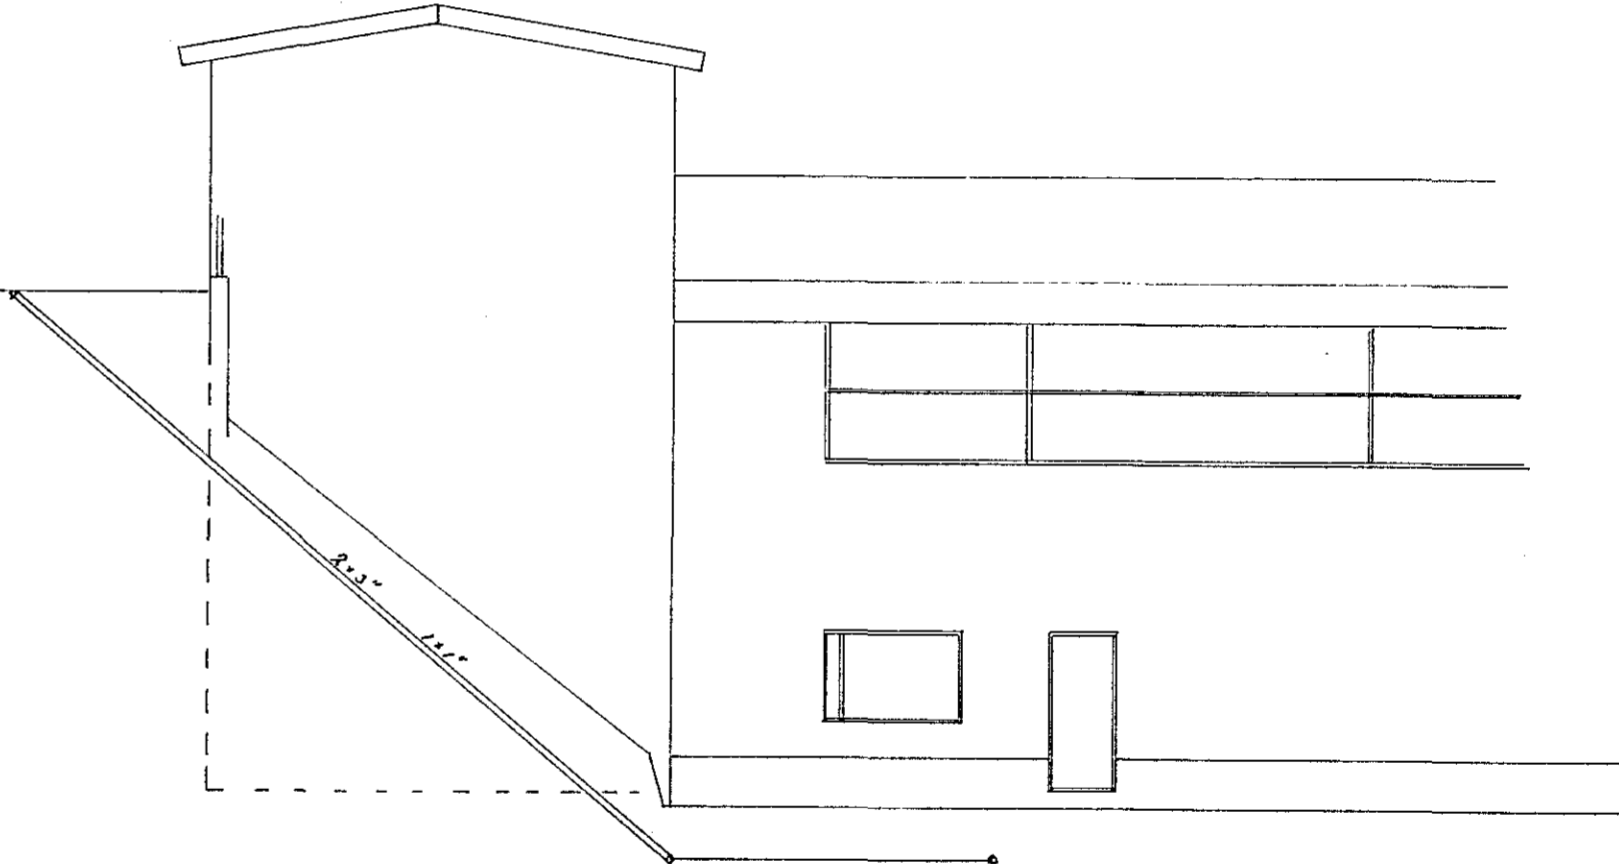


Húsvita nr. 2552 Teikning nr. 1753
 Samþykkt þ. 18-8 1978
 f.h. RAFVEITU HAFNARFJÁRDAR
Jonas Gunnarsson
 Efirritsmáður rafloagna

Inntök samþykkt 16.18.1978
 f.h. RAFVEITU HAFNARFJÁRDAR
Hildur Halldóttir

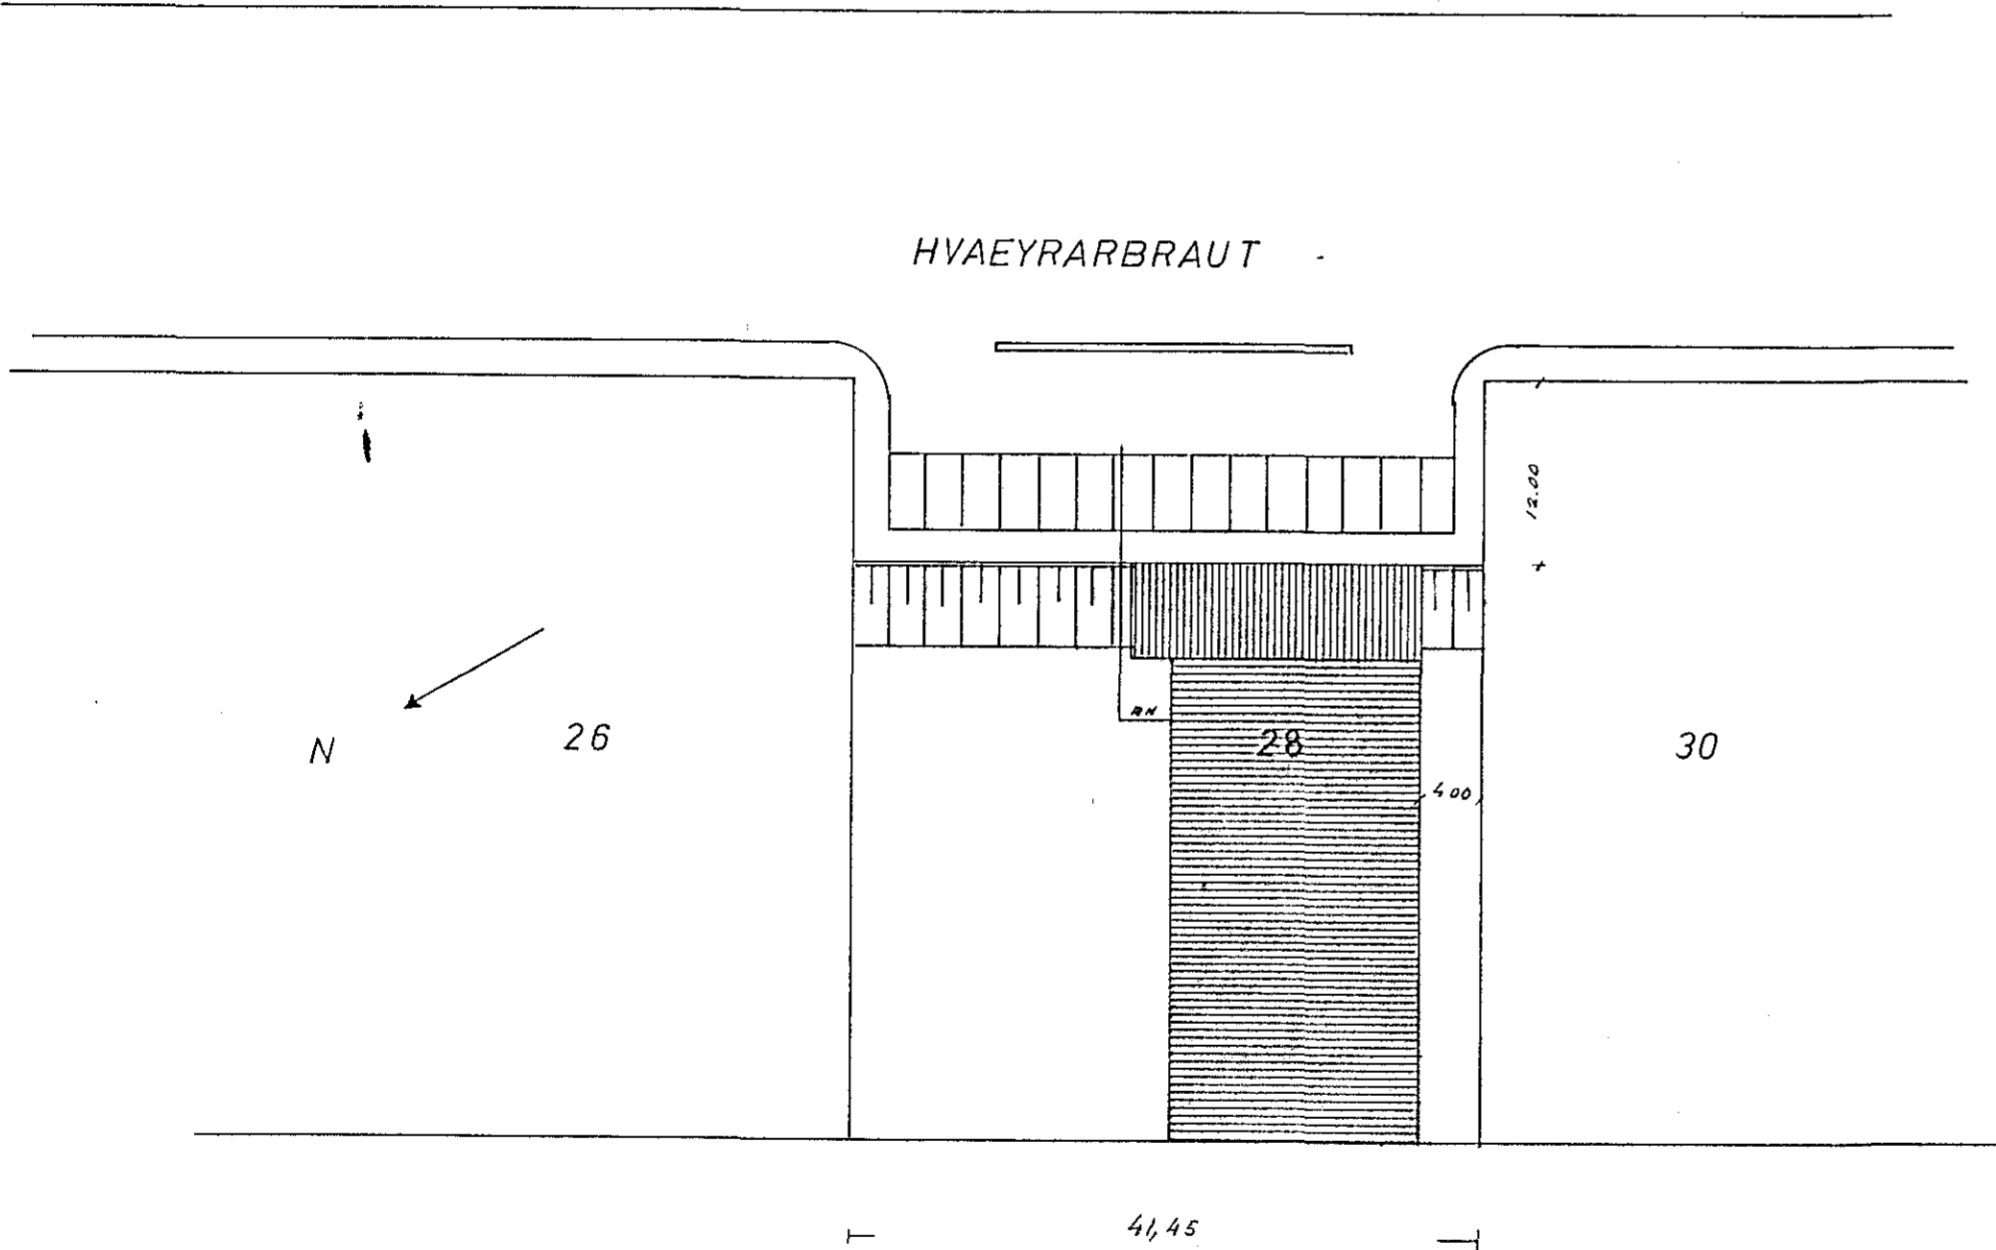

1753

TEIKNISTOFA STEFÁNS V. ÞORSTEINSSONAR		
ARNARHRAUNI 36 SÍMI 52136		
	BÁSAR H.F.	H. SVÞ T. S/P S.
	HYALEYRARBRAUT 28	M. 1:100 1:500
	RAFLÖGN. AFSTÖÐUM/INNÞAK	N.
		D. 780909
		<i>Stefán Þorsteinsson</i>