



Húsvetta nr. 2561 Teikning nr. 1766
 Samþykki þ. 10-10 1978
 Th. RAÞVEITU HAFNARÞIARDAR
Jens Guðsson
 Arkitektúr rættgjafi

Laufók samþykki 5.11.1978
 Th. RAÞVEITU HAFNARÞIARDAR
 Þ.K.
 til bráðab.

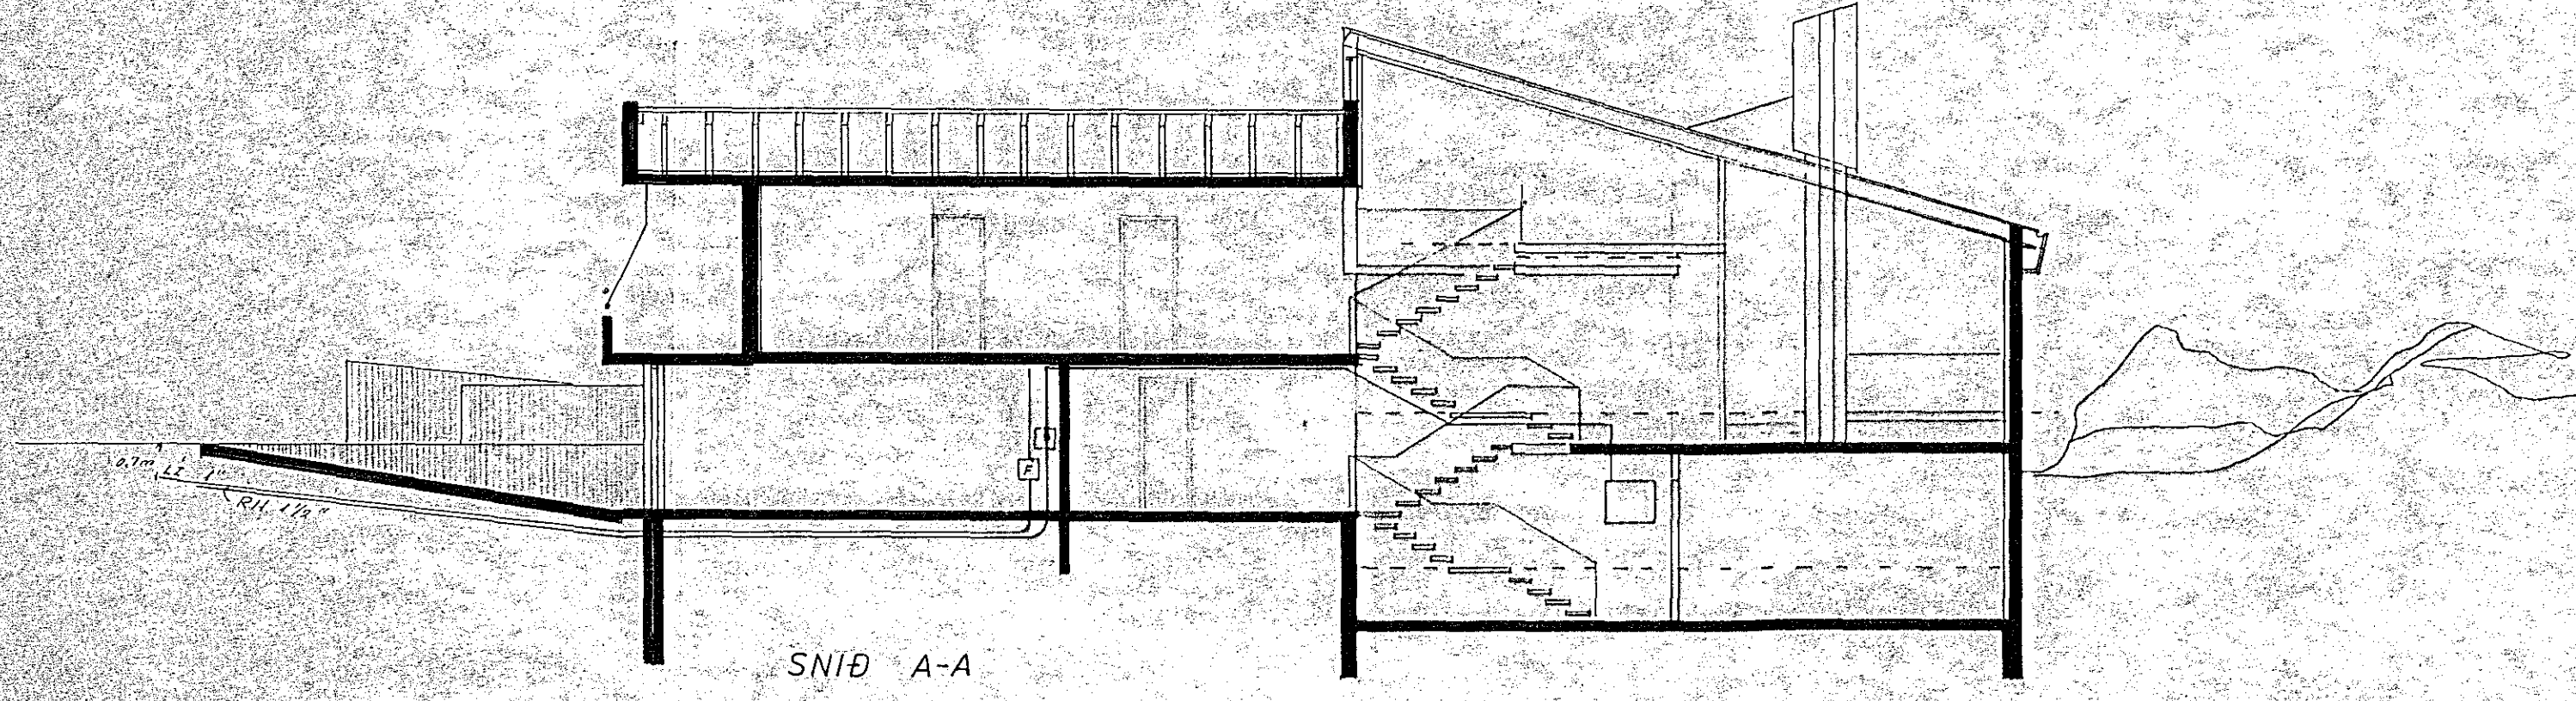

SNID A-A

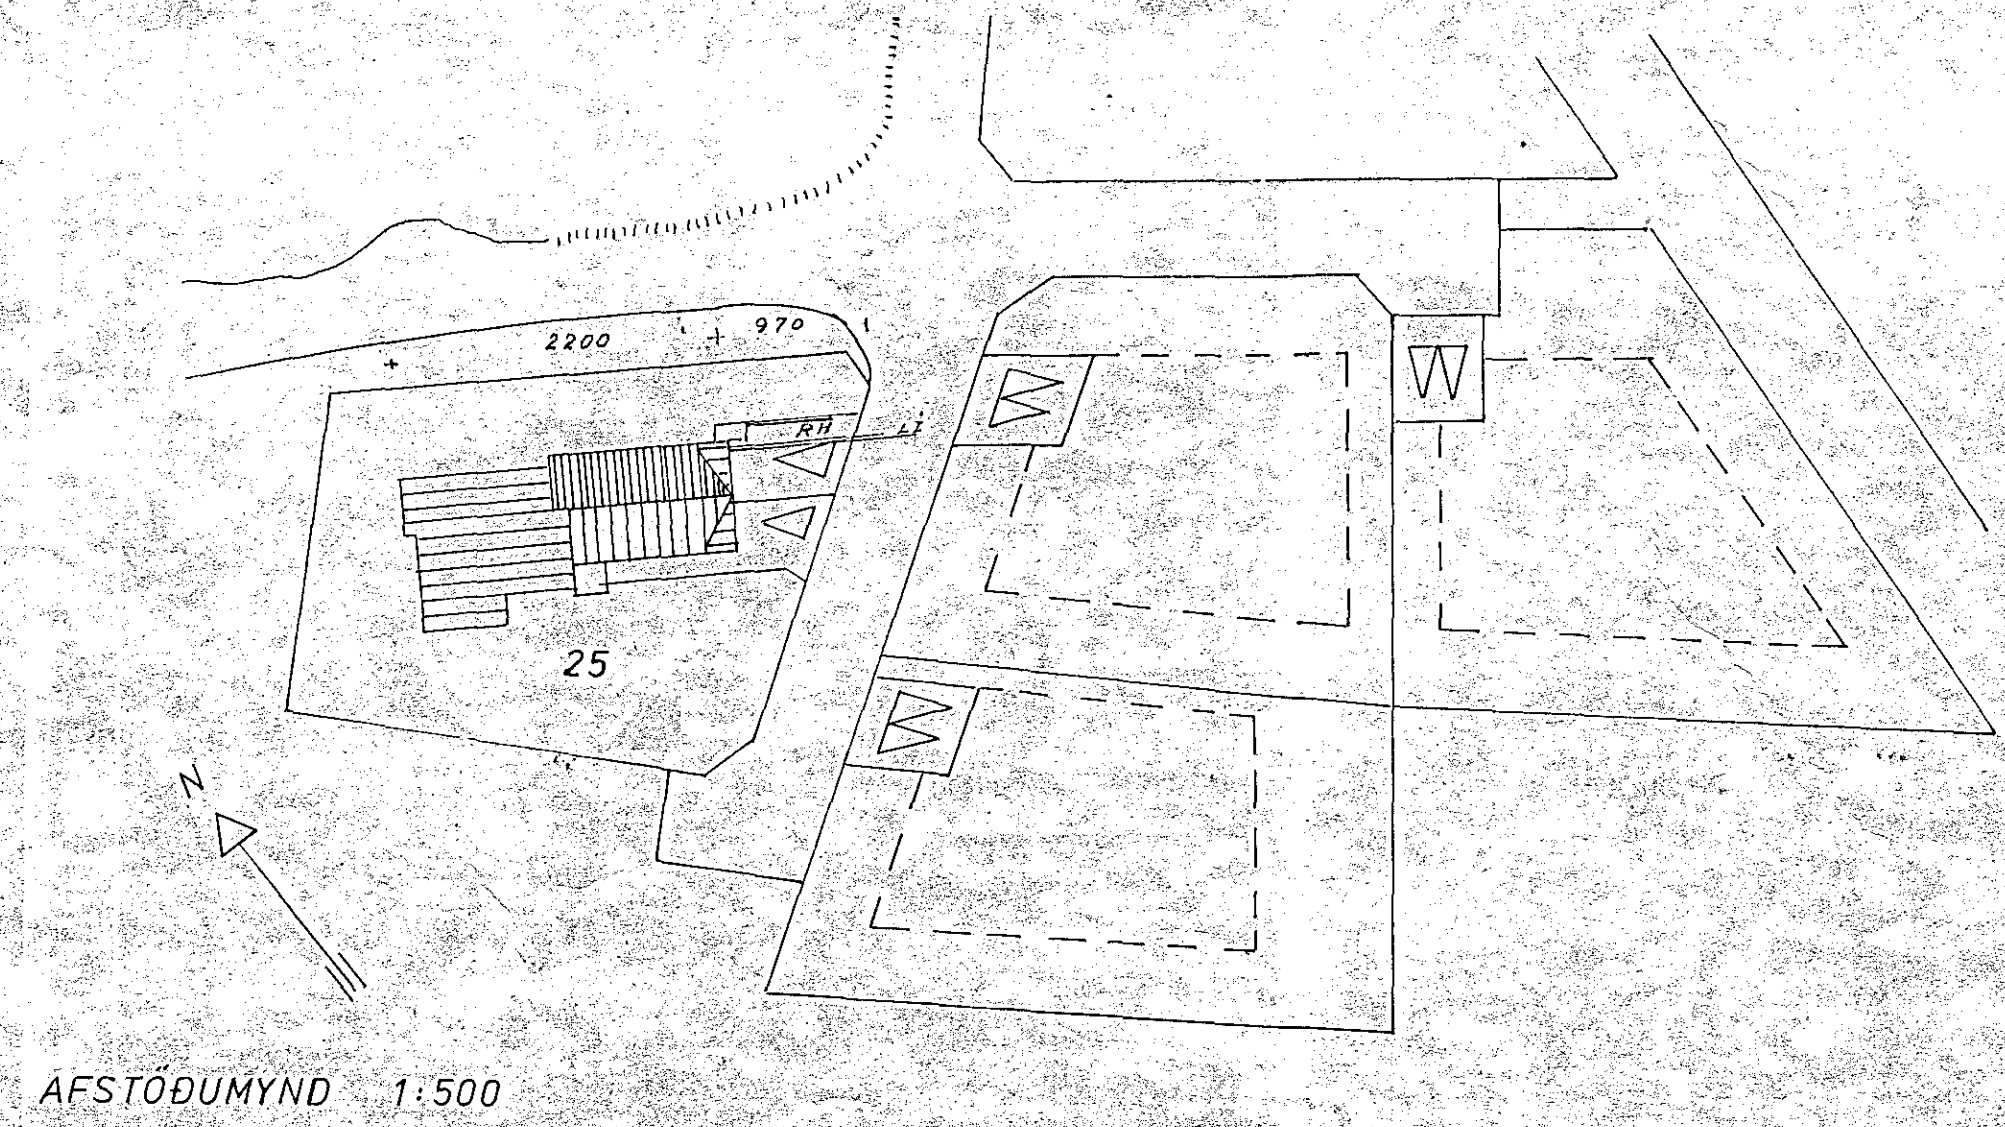

AFSTÖÐUMYND 1:500

1766

TEIKNISTOFA STEFÁNS V. ÞORSTEINSSONAR			
ARNARHRAUNI 36 SÍMI 52136			
	SÆVANGUR 25	H.S.V.T.S.V.S.	
	RAFLOGN	M. 1:100 - 1:500	
		N. 335	
		D. 78 09 30	
		<i>Jens Guðsson</i>	