


snid A-A

Þáaltöflu (T1) sé JBP 117.
 Greintöflu sé JBP 118-5 } eða samsv.
 Hæð áðaltöflu sé 100 cm frá
 fullfrágengnu gólfi.
 Hæð greintöflu sé 160 cm
 frá fullfrágengnu gólfi.

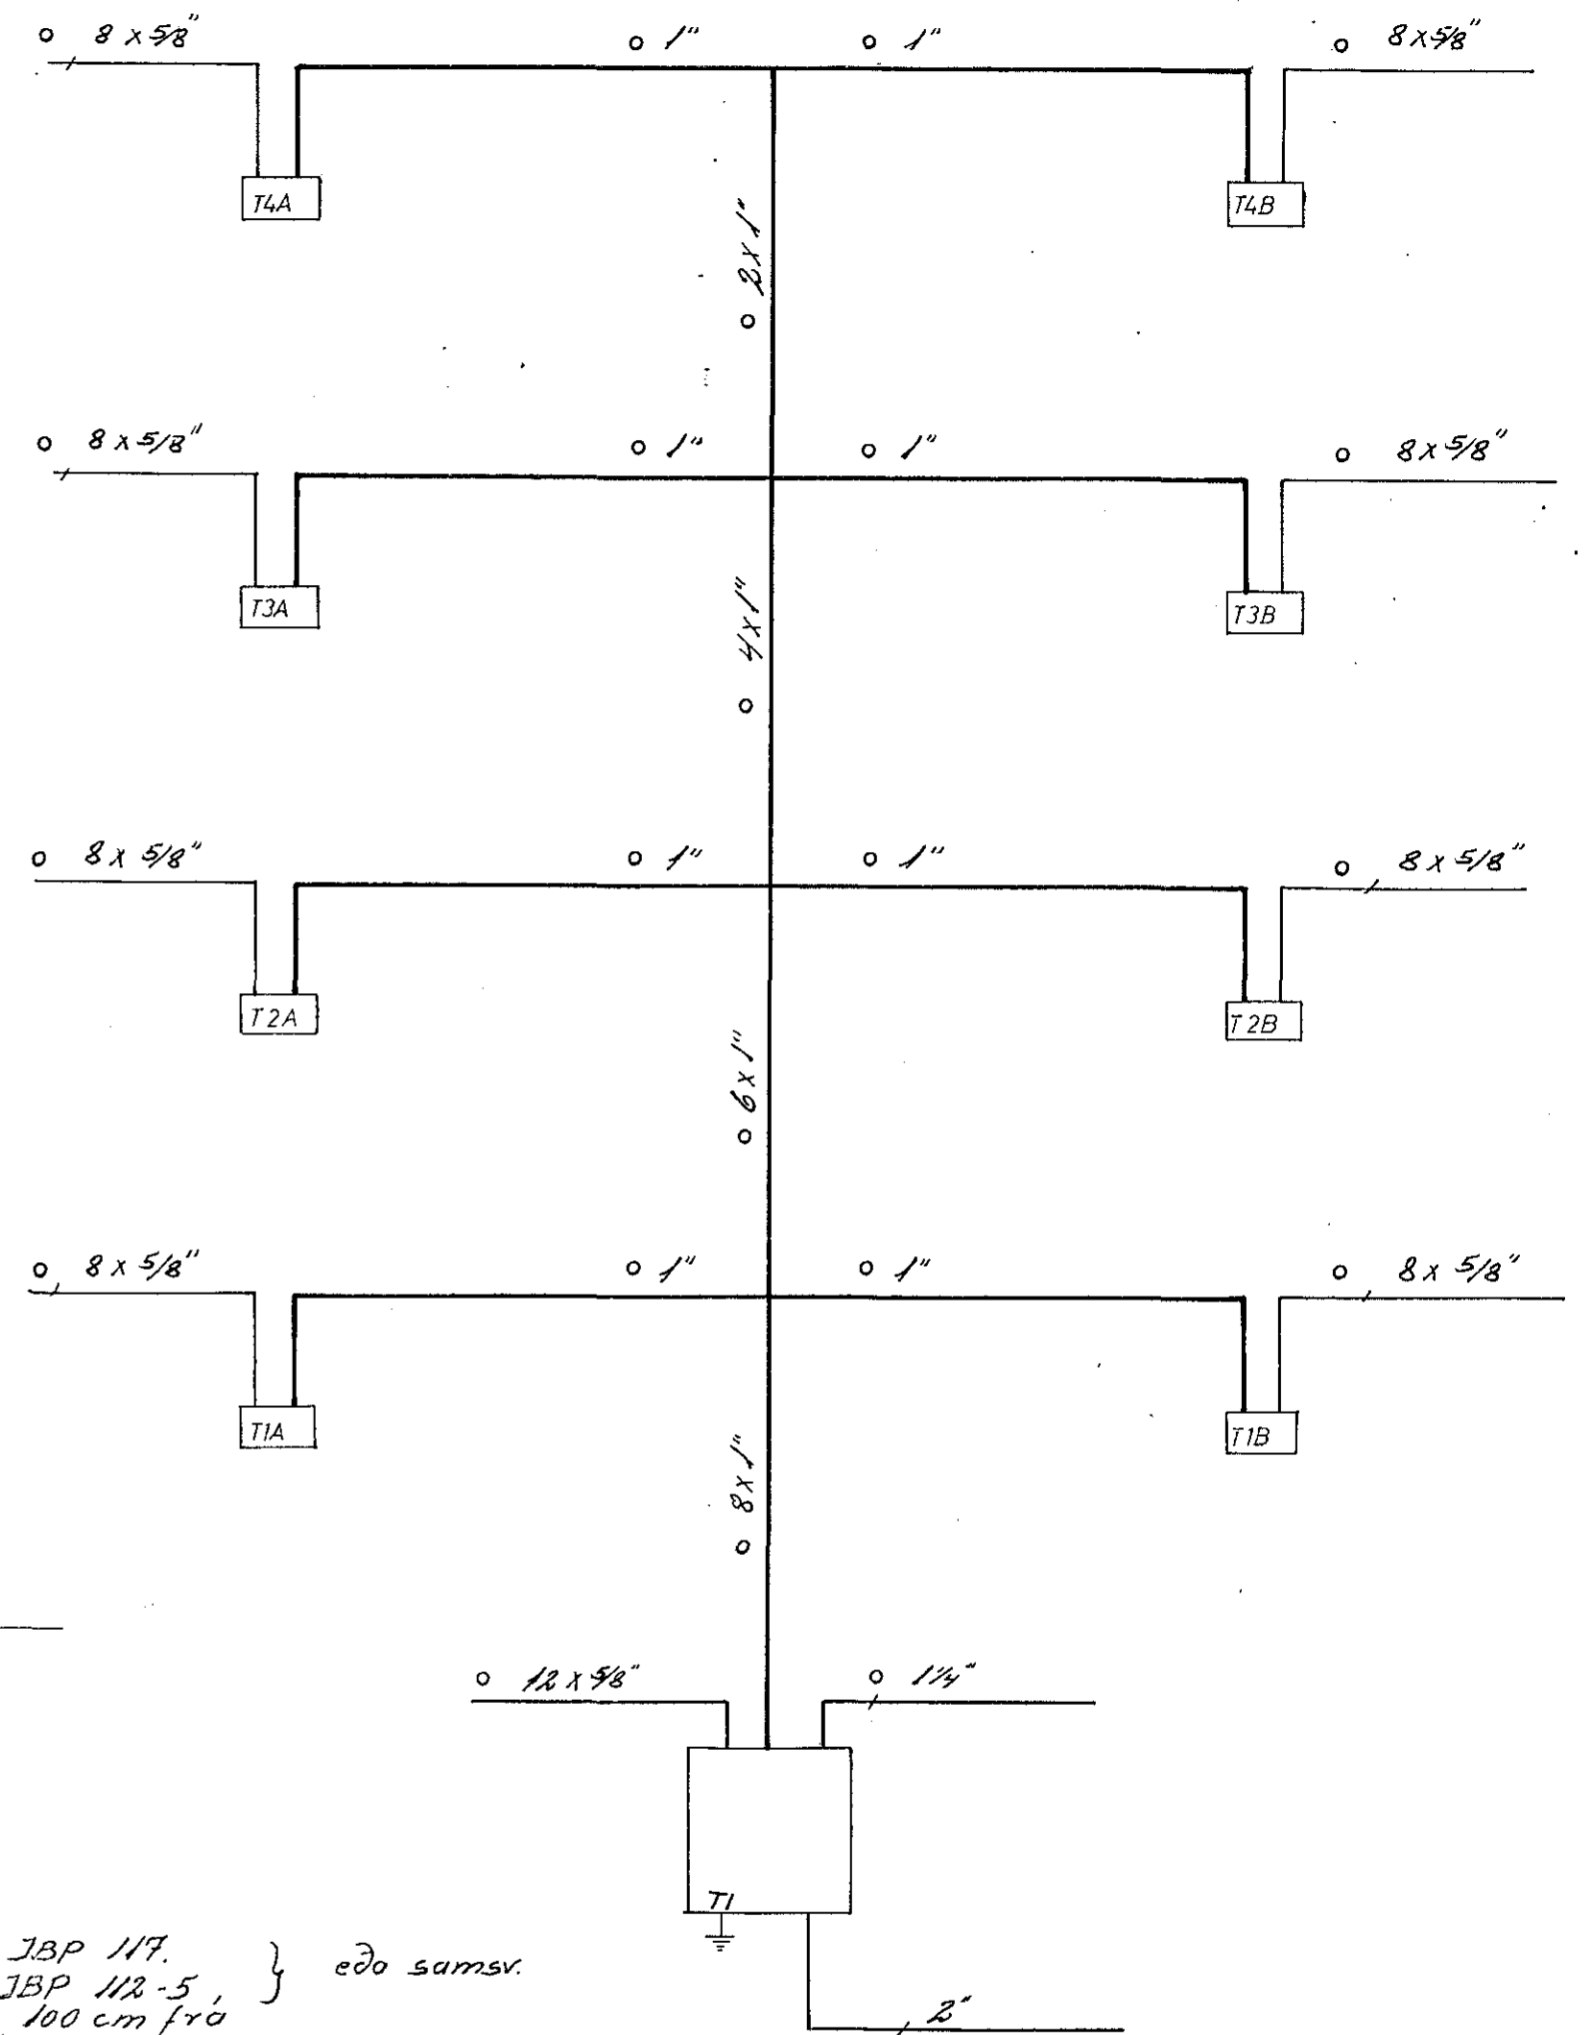

yfirlitsmynd töflur

BREIÐVANGUR 18		verk	7603	no	7/8
raflögn		mál	1:100		
snid		dags	apríl '76		
yfirlitsmynd töflur		Guðm. Geir Jónsson			