



FJARBOX

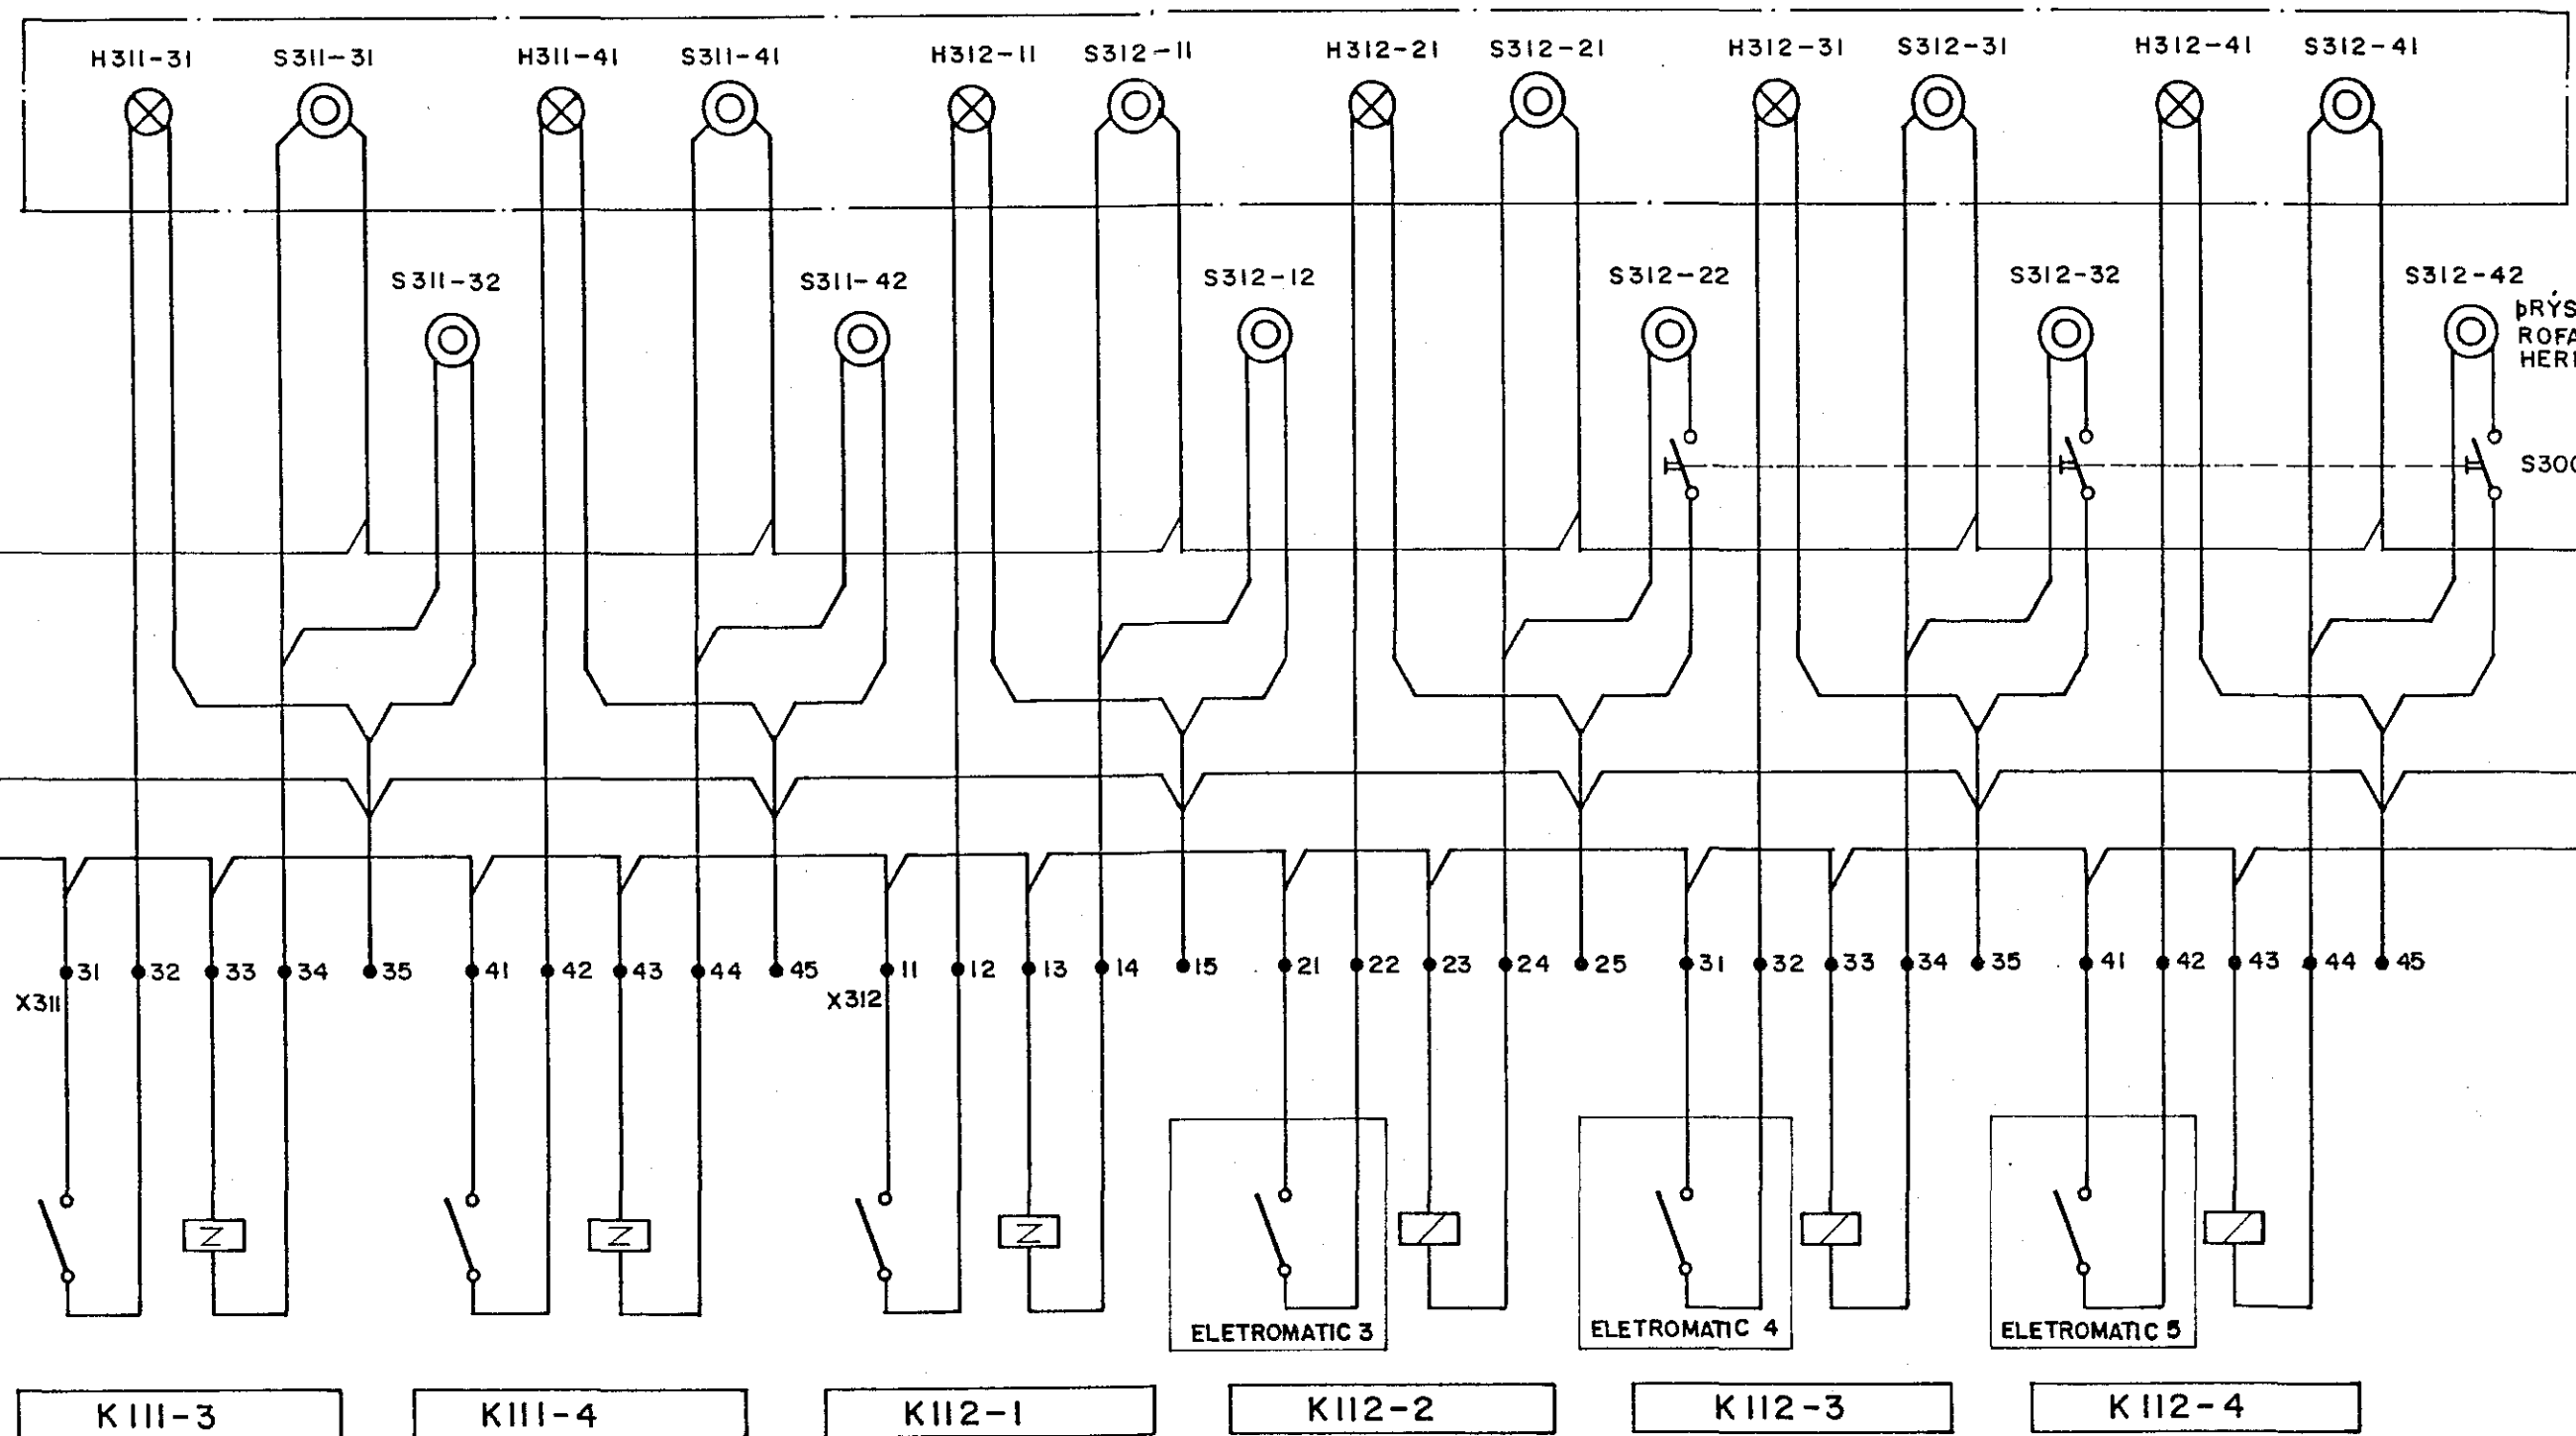

A		'88.06.01		H.M.G. J.J.		 RAFTEIKNING HF. VERKFRÆÐISTOFA BORGARTÚNI 17 105 REYKJAVÍK · Sími 26144		ENGIDALSSKÓLI TAFLA I.3 STUÐSTRAUMSLIÐAR		
UTG	DAGS	TEIKNAD	HANNAÐ	YFIRFARID	SAMPYKKT	GEYMSLUNR. 78-37	MKV.	TEIKN NR. 4.024	NÆSTA TEIKN.NR.	UTG A