



GRUNNHYND EFTIR-HEÐAR
Mv = 1:50

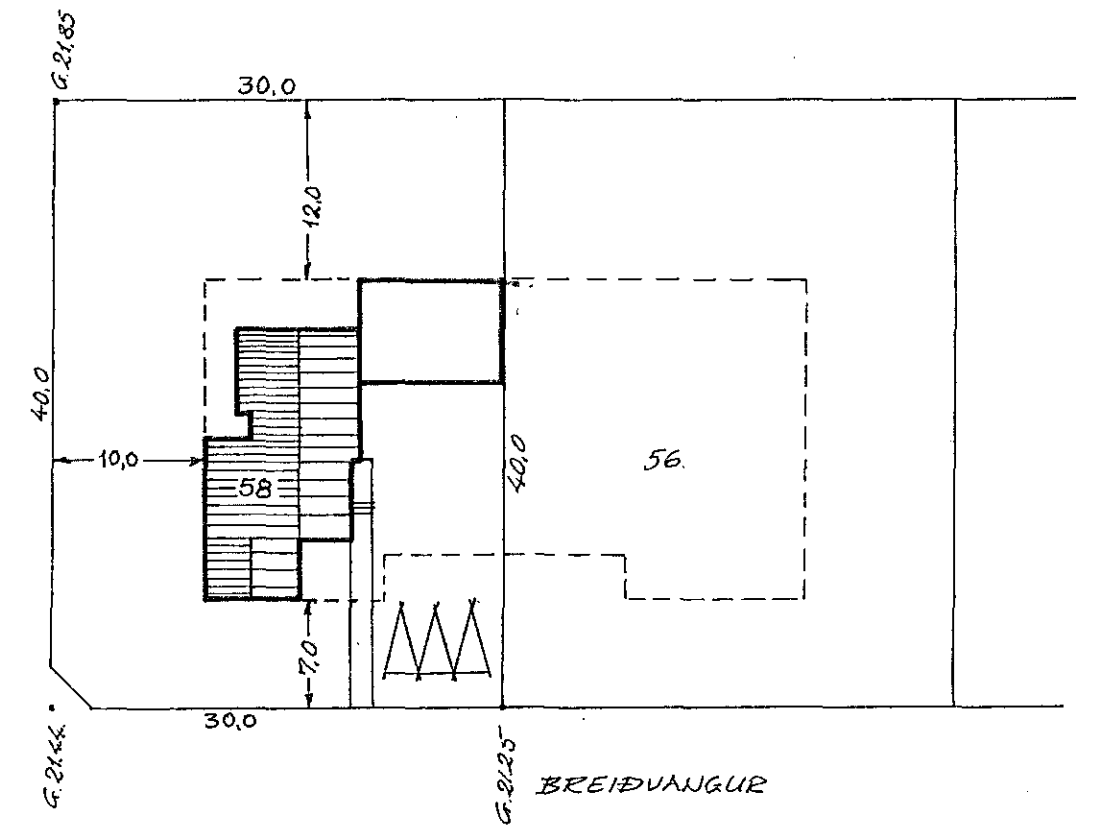

AFSTÖÐUHYND Mv = 1:500

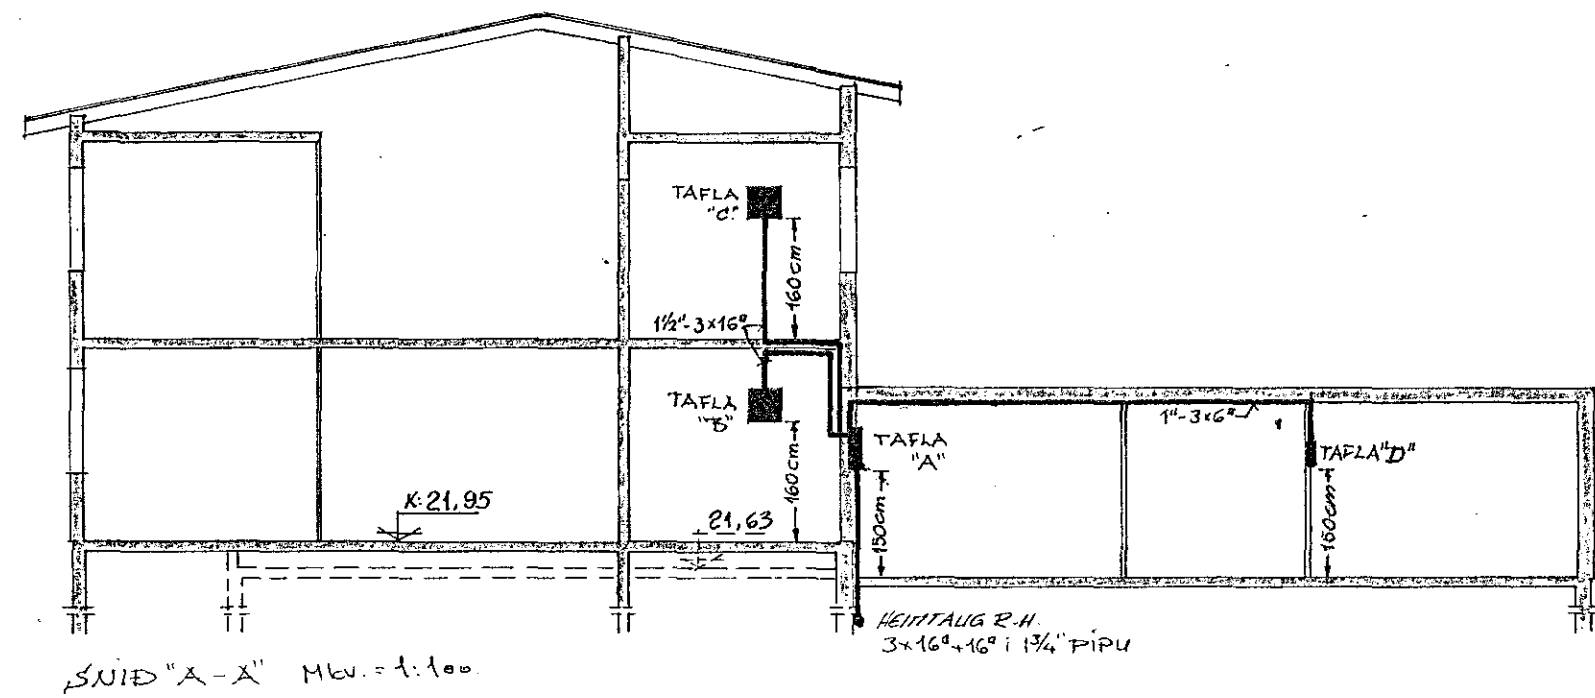

SNID "A-A" Mv = 1:100

HERSIR ODDSSON	
RAFMAGNSTÆKNIFRÆÐINGUR SÍMI 34257	
BREIÐVANGUR 58 H.fj.	
RAFLAGNATEIKNING	
GRUNNHYND EFTIR-HEÐAR O.F.L.	
FRUMDR:	Júl '76 HERSIR
TEIKN:	--- '76 G.Ó.
VFIRF:	070976 HERSIR
KVARDI:	1:50