




töflur

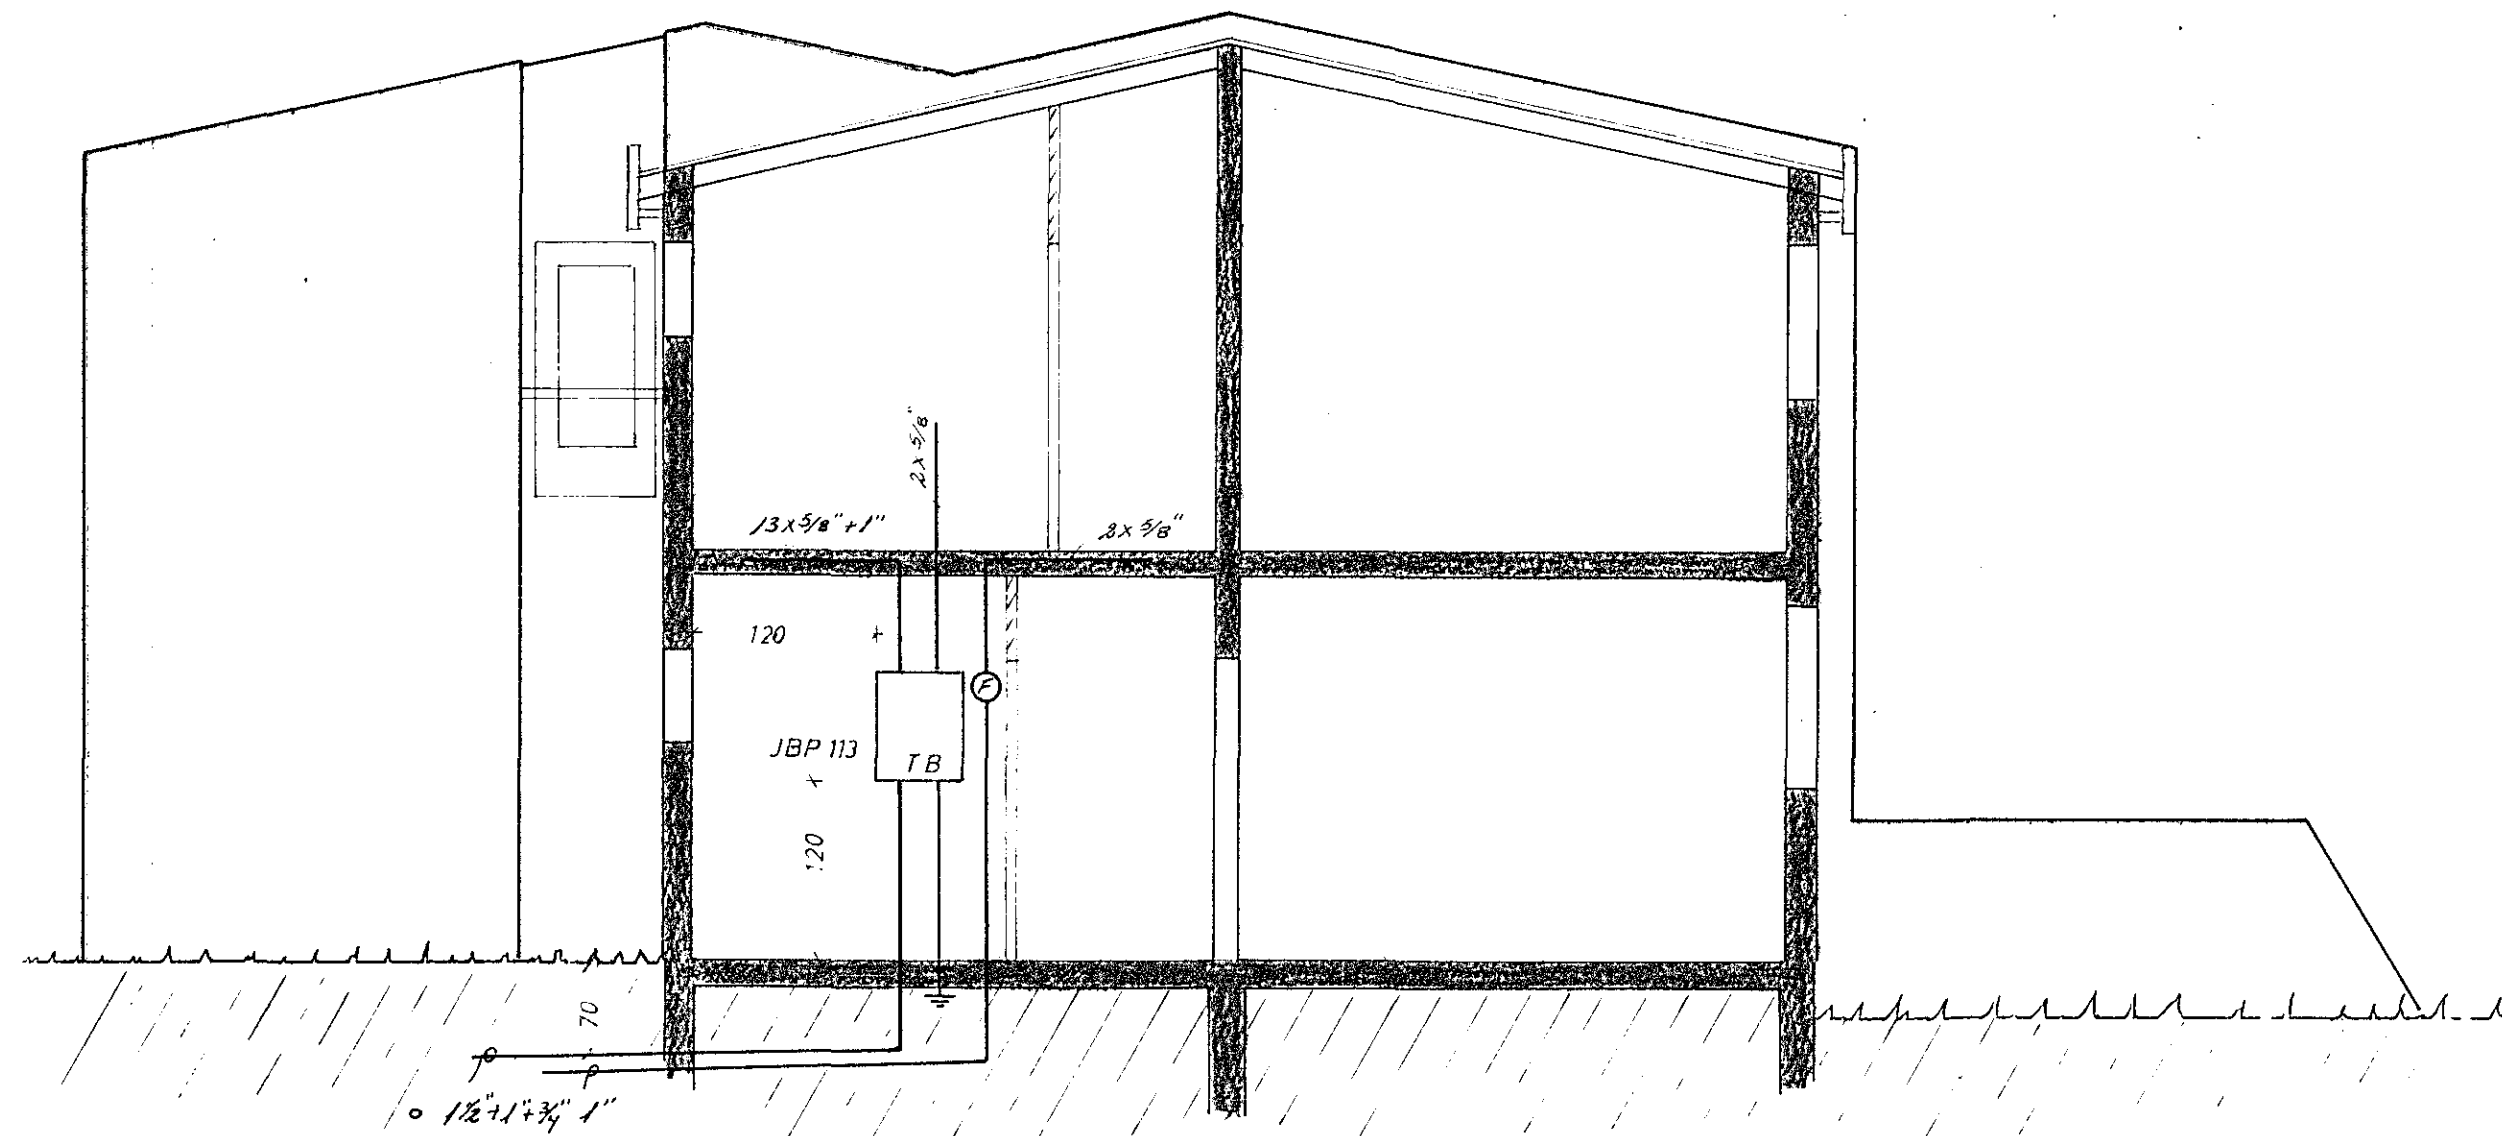

snid a-a

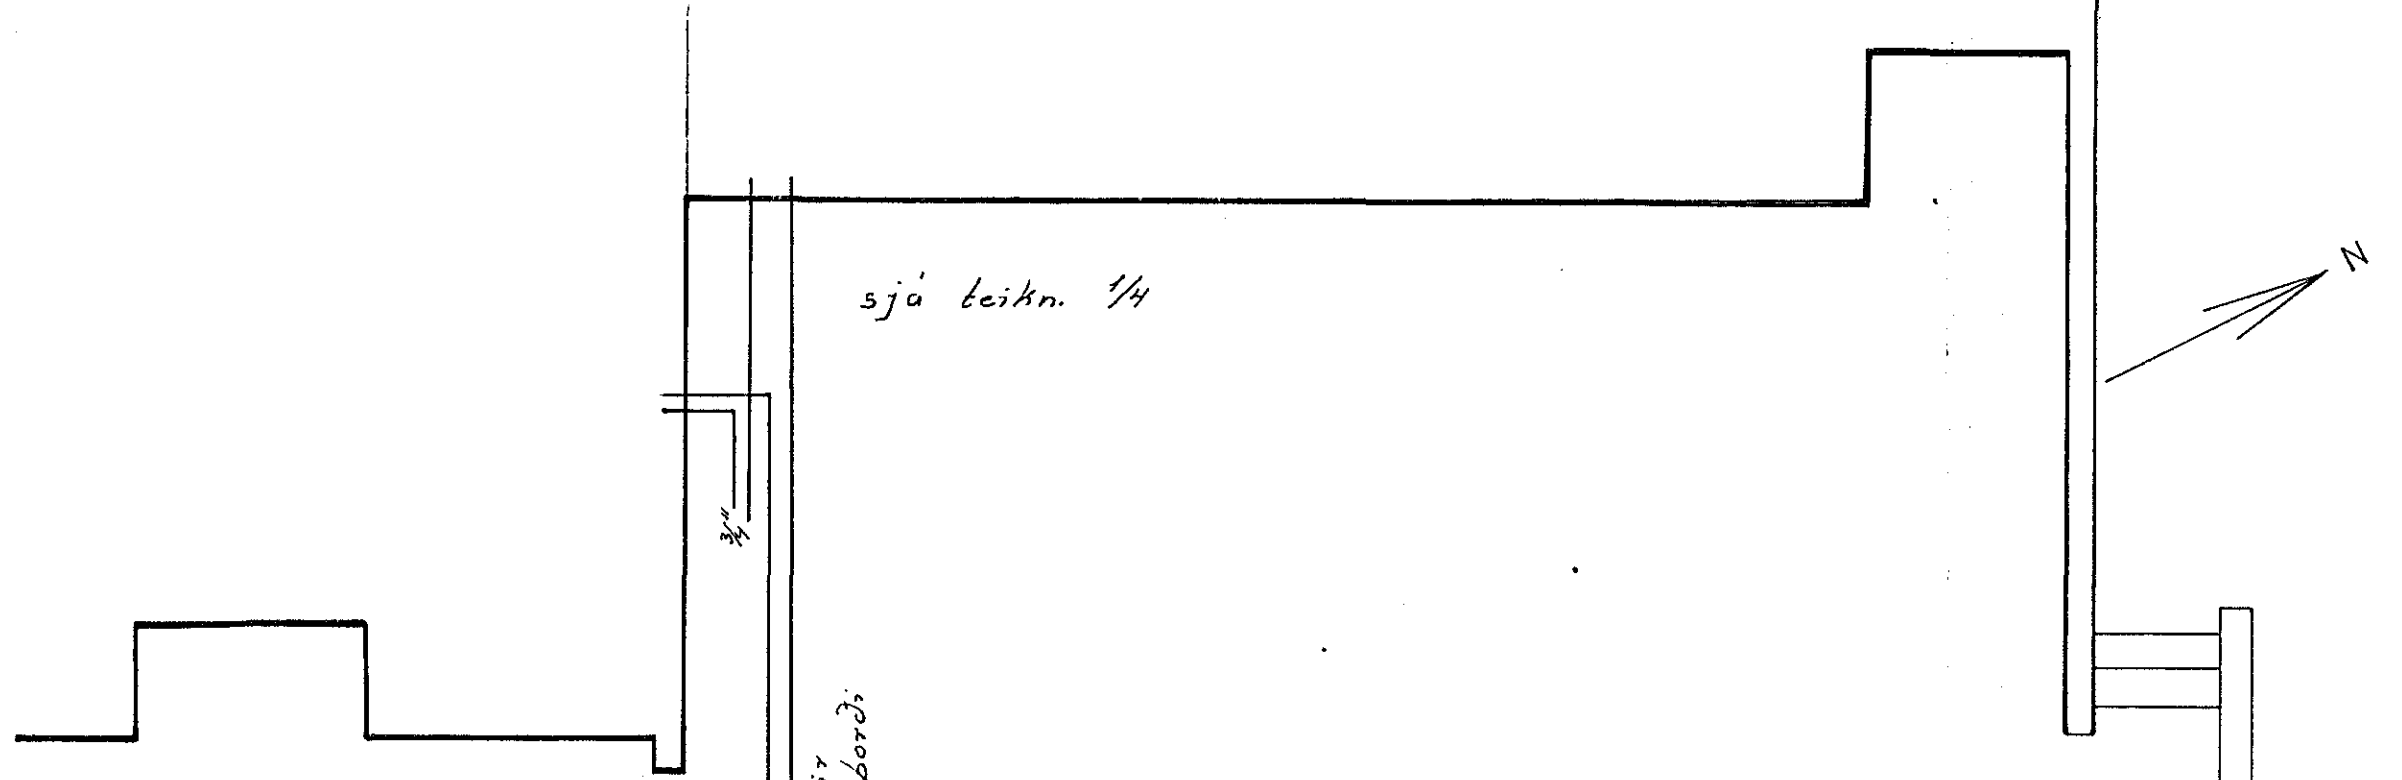

1 x 3 x 2.5 strengir  
70 cm undir yfirborði  
jarðvegs

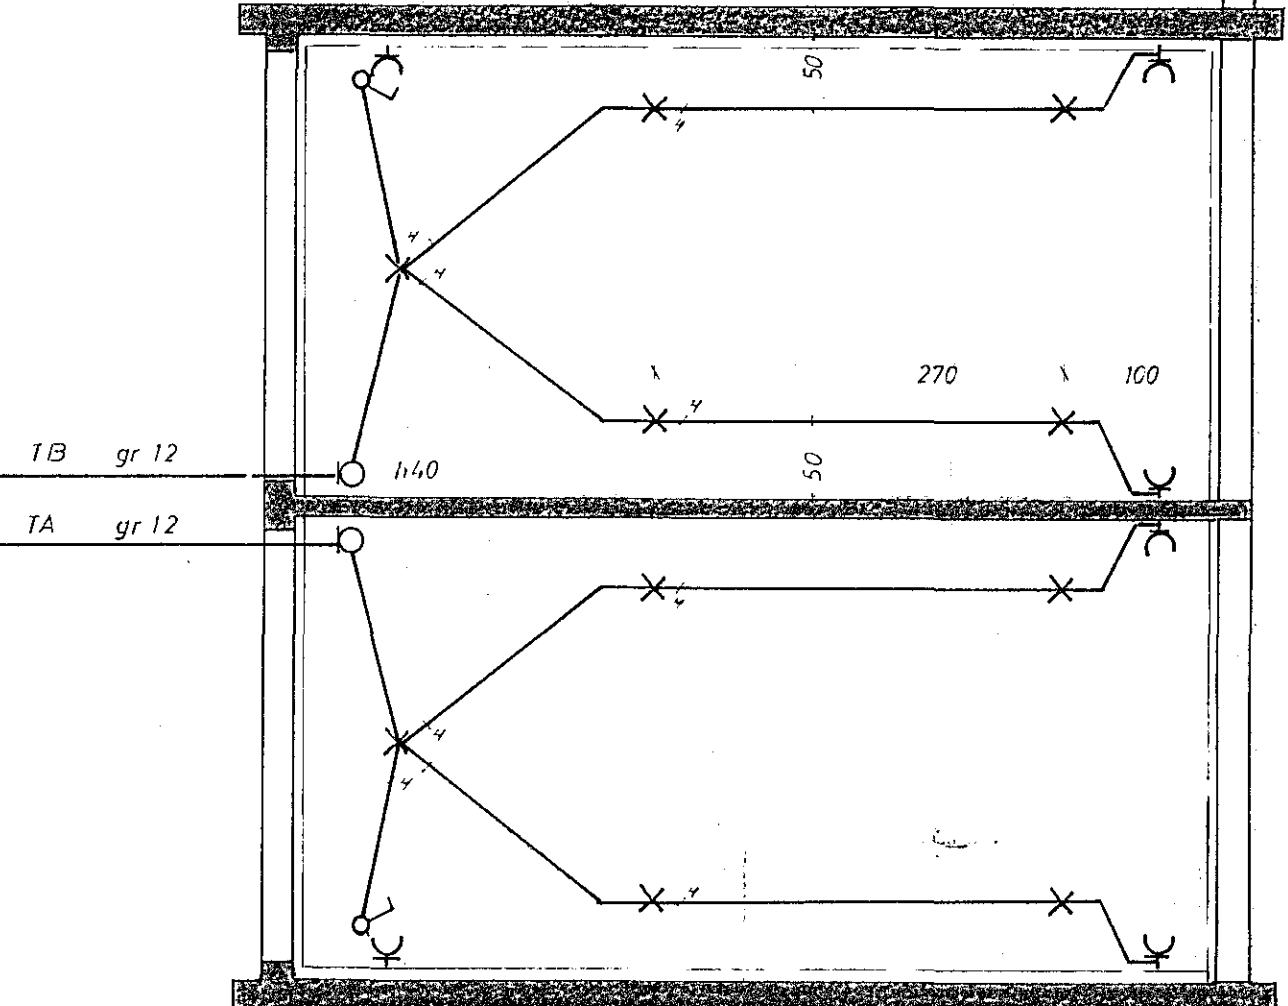

bílskúrar

BREIDVANGUR 62 , HAPPRÁTTI DAS		
raflögn	verk: 7705	no 3/4
töflur, snid, bílskúrar	mál 1:50	dags maí '77
GUDMUNDUR GEIR JÓNSSON rafmagnstfr. mfr. s. 52735	teikn 66J	