



Einlínumynd.

lantök samþykkt 3.11. 1980
 f.h. RÁFVEITU HAFNARFIJÐAR
 Filbert Kristjánsson

Húsvita nr. 2622, Teikning nr. 1836
 Samþykkt þ. 31-1-1980
 f.h. RÁFVEITU HAFNARFIJÐAR
 Jón Guðnason
 Eftirlitamaður rafhlagna

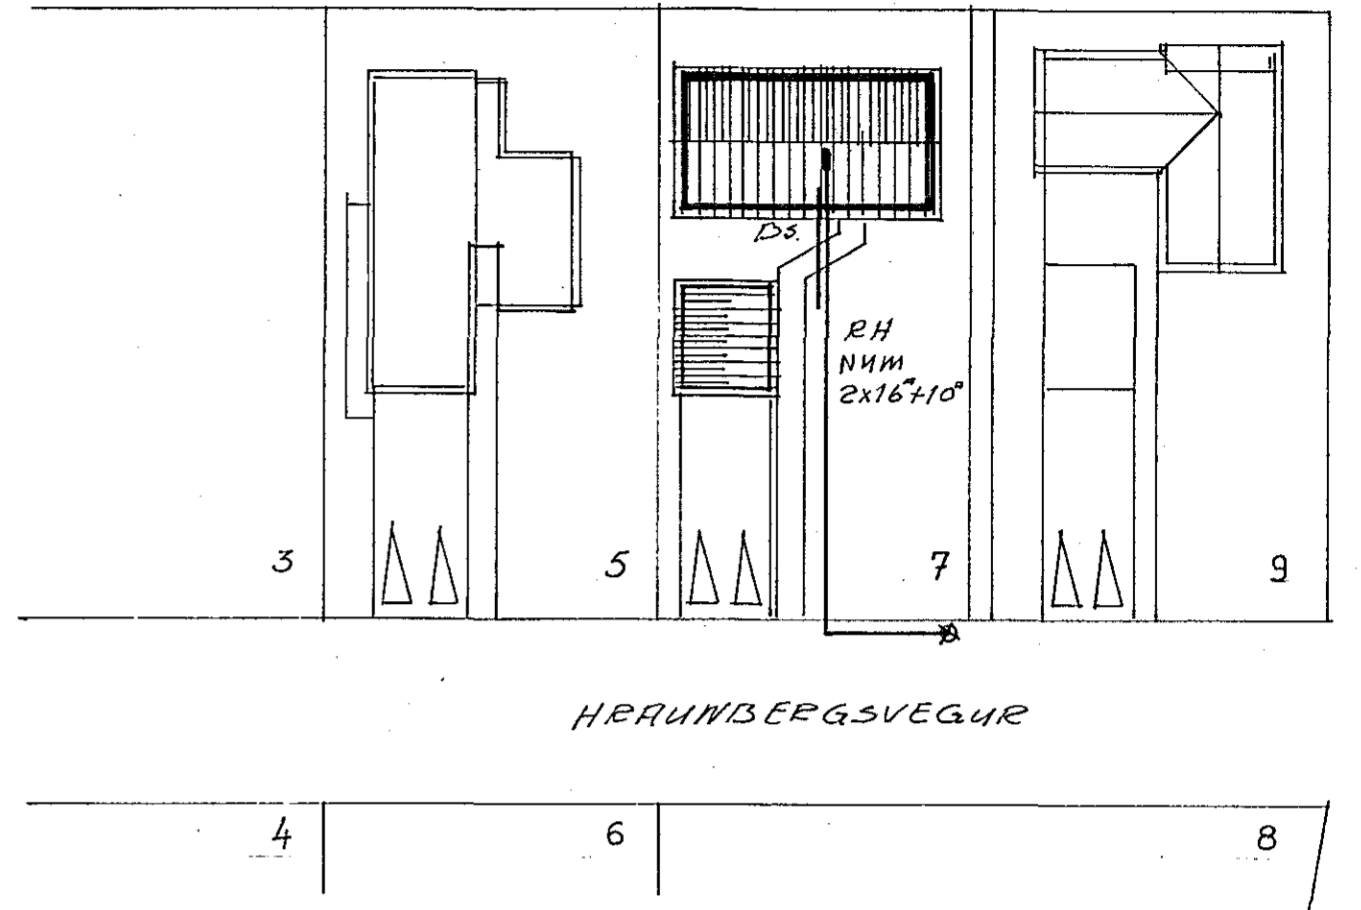

Afstöðumynd
 M= 1:500

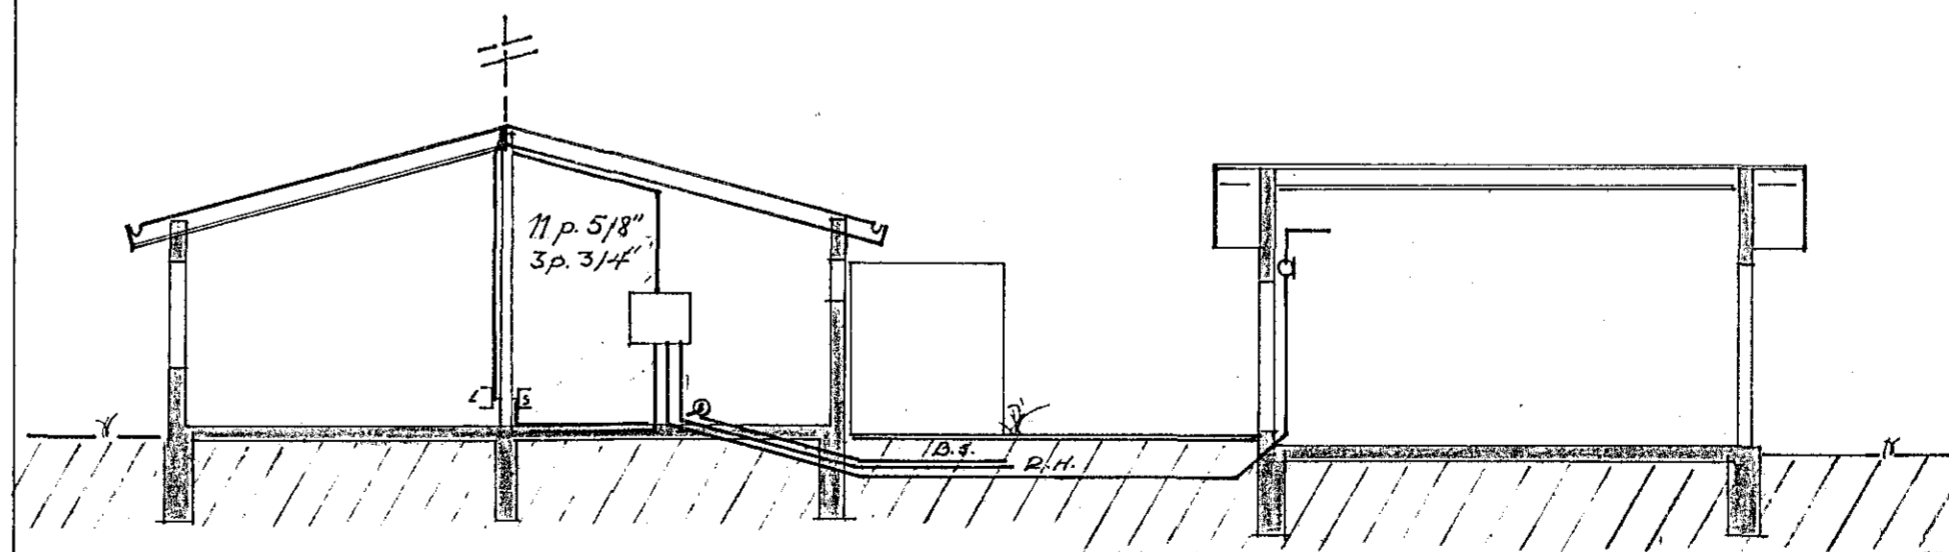

Snit
 M= 1:100

Einberg 9
 1836 X

HAUKUR GRÝNDJESSON raffaknir Kleppsvégi 140 B S. 39168	HA HD
HRAUNBERGSV. 7. HAFNARE TRÉLA SNID, AFSÖÐUMYND	
1/100, 1/500	07915 02
Rafk. R. 20. 17. Hafnar B. 1980	