

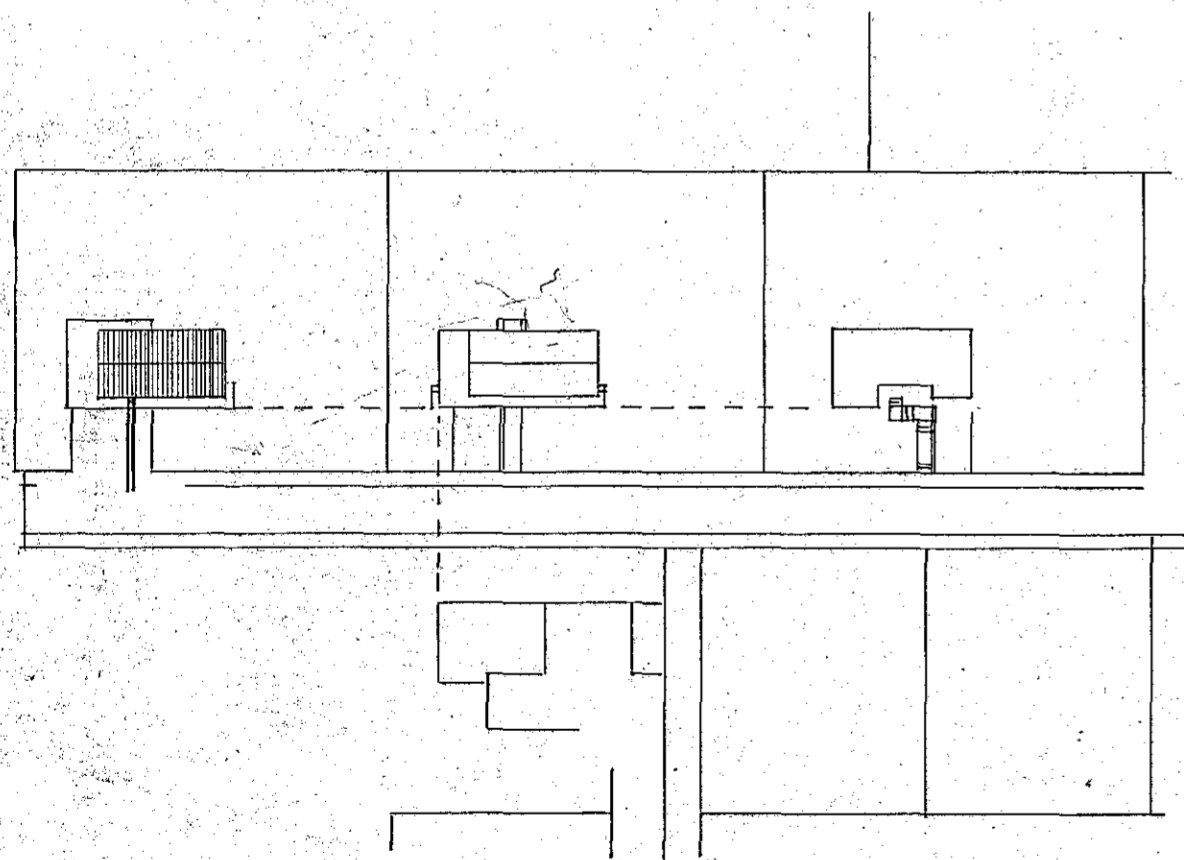


Skurður M 1:100

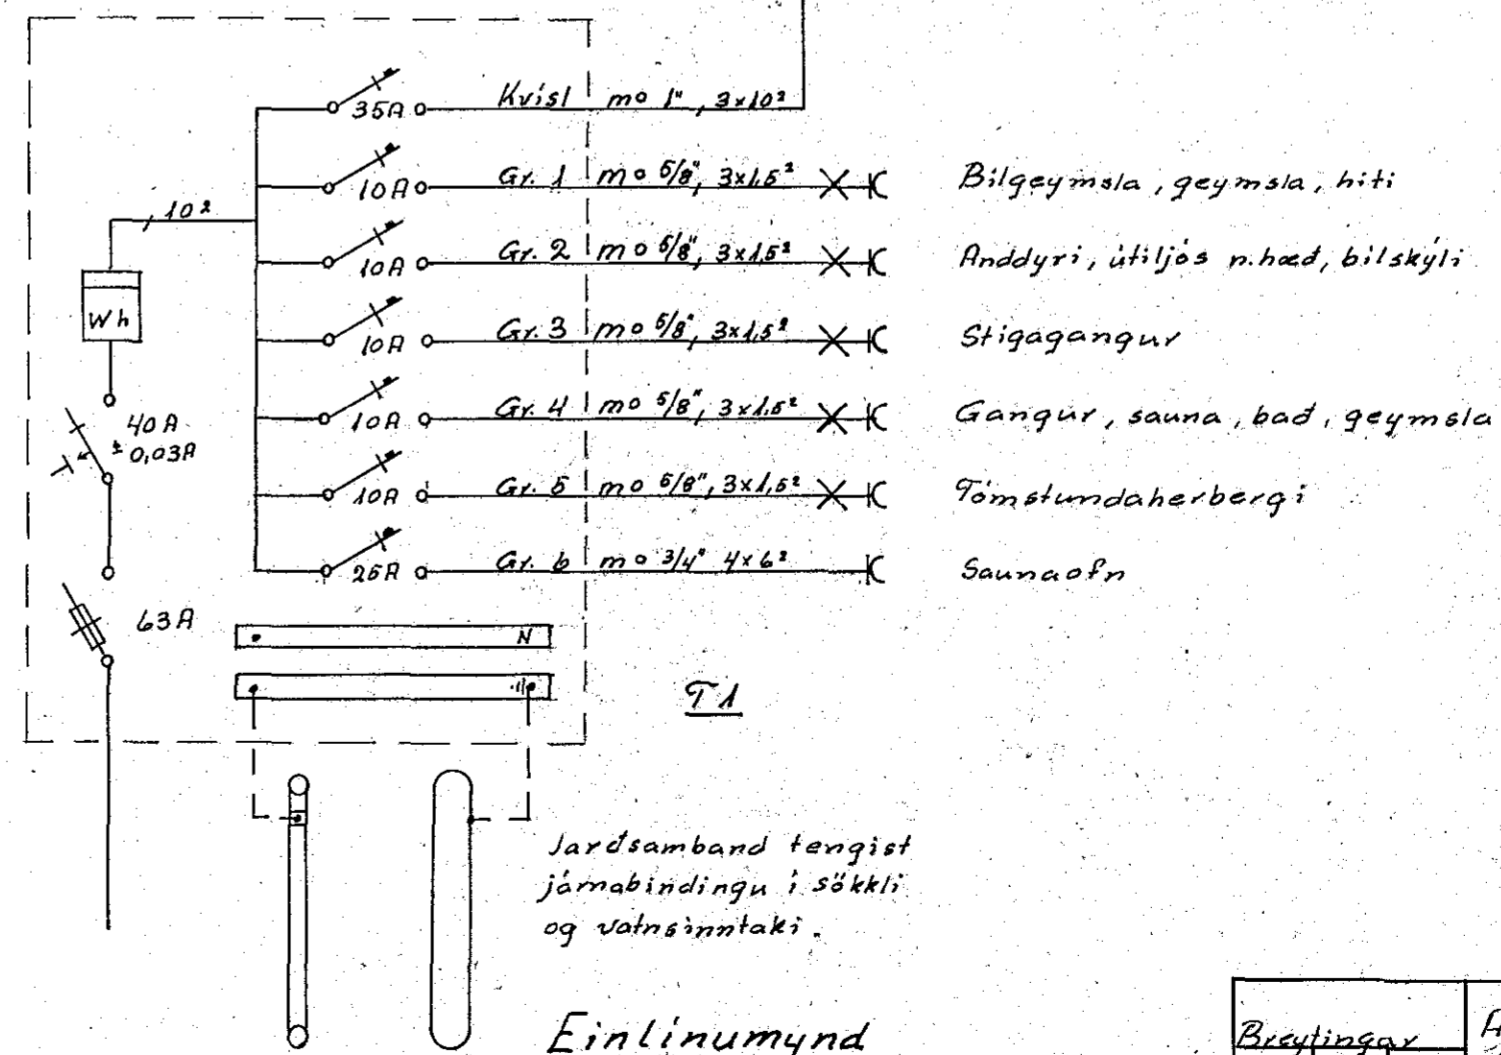

Afstöðumynd M 1:1000

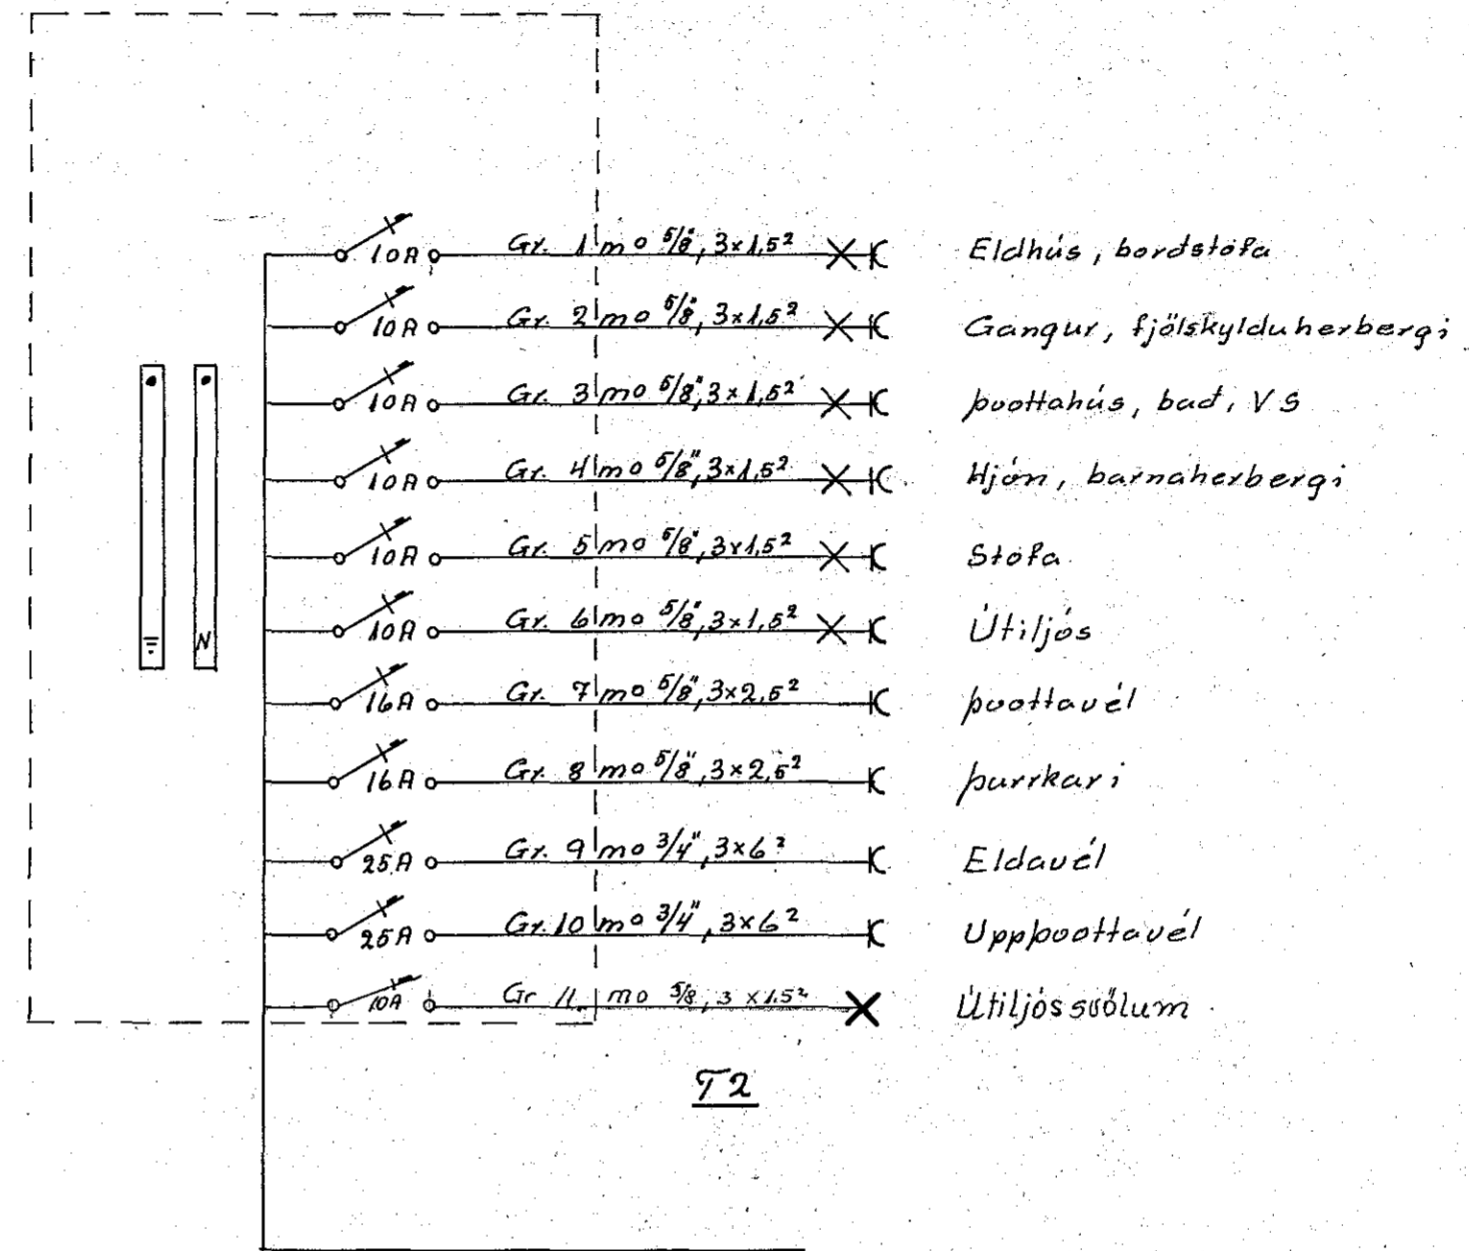

Breytingar	Albert Kristinsson	S. 50785
NR. Page Natn	Jens Ewertson	S. 52229
	Ílandi Þórsbergs	H. T. S.
	Gardabæ	M 1:100 1:1000
	Raflagnateikning	Bl. 3 af 3
		Febr. 1977
		A.H. 76.